


ROA
139 Hammond St.

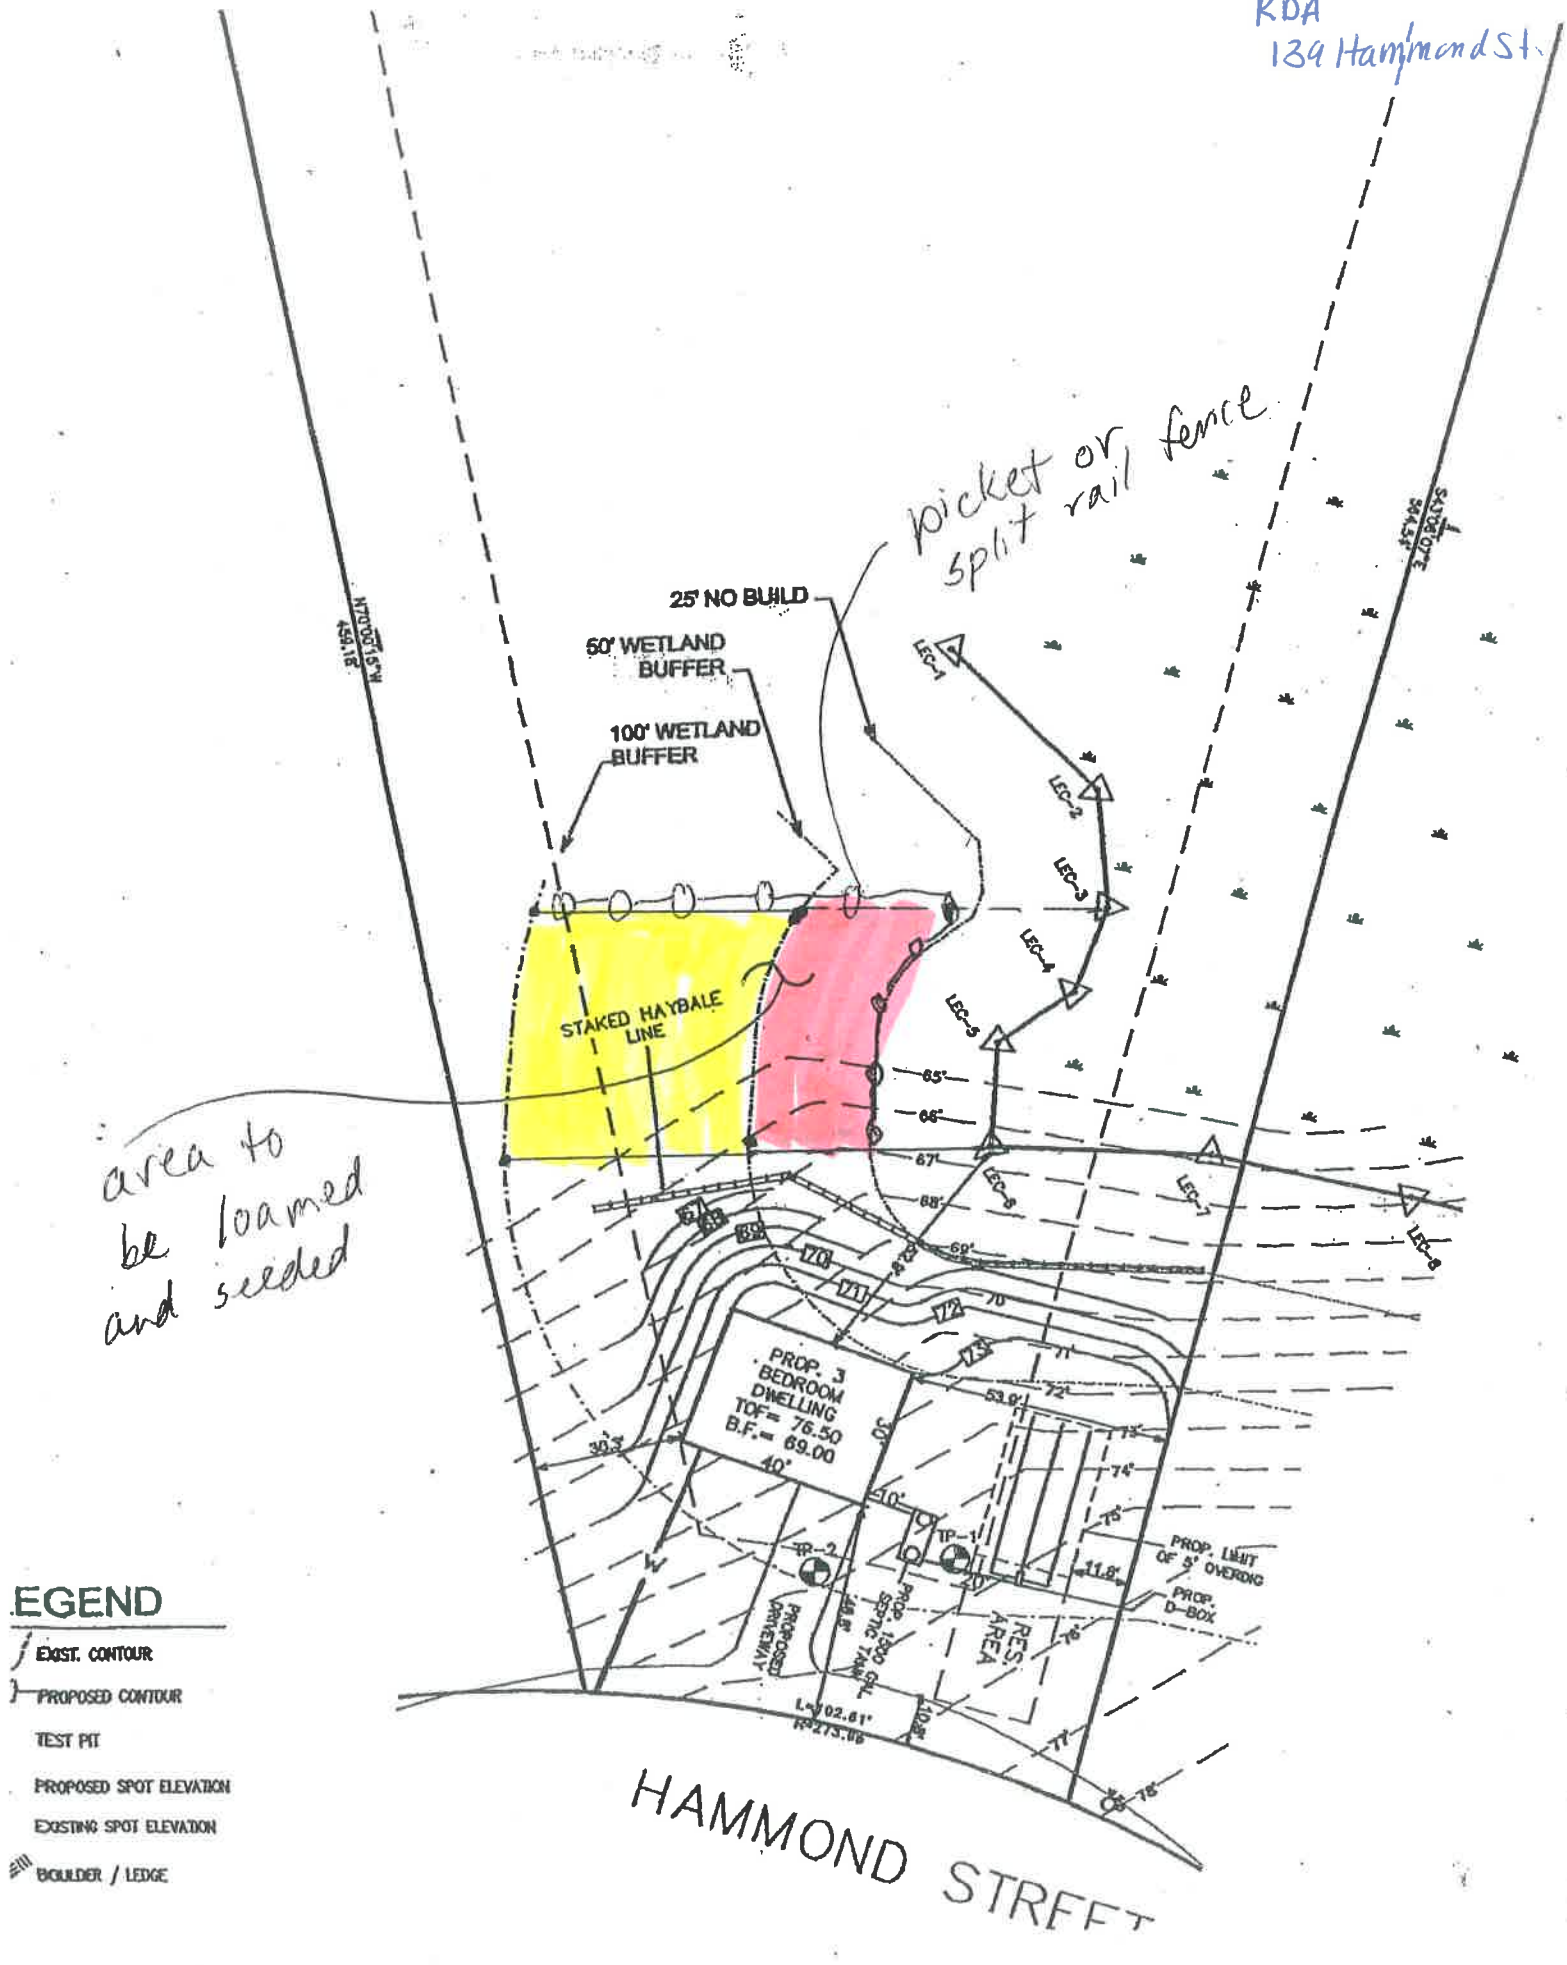

EGEND

- EXIST. CONTOUR
- PROPOSED CONTOUR
- TEST PIT
- PROPOSED SPOT ELEVATION
- EXISTING SPOT ELEVATION
- BOULDER / LEDGE

HAMMOND STREET