
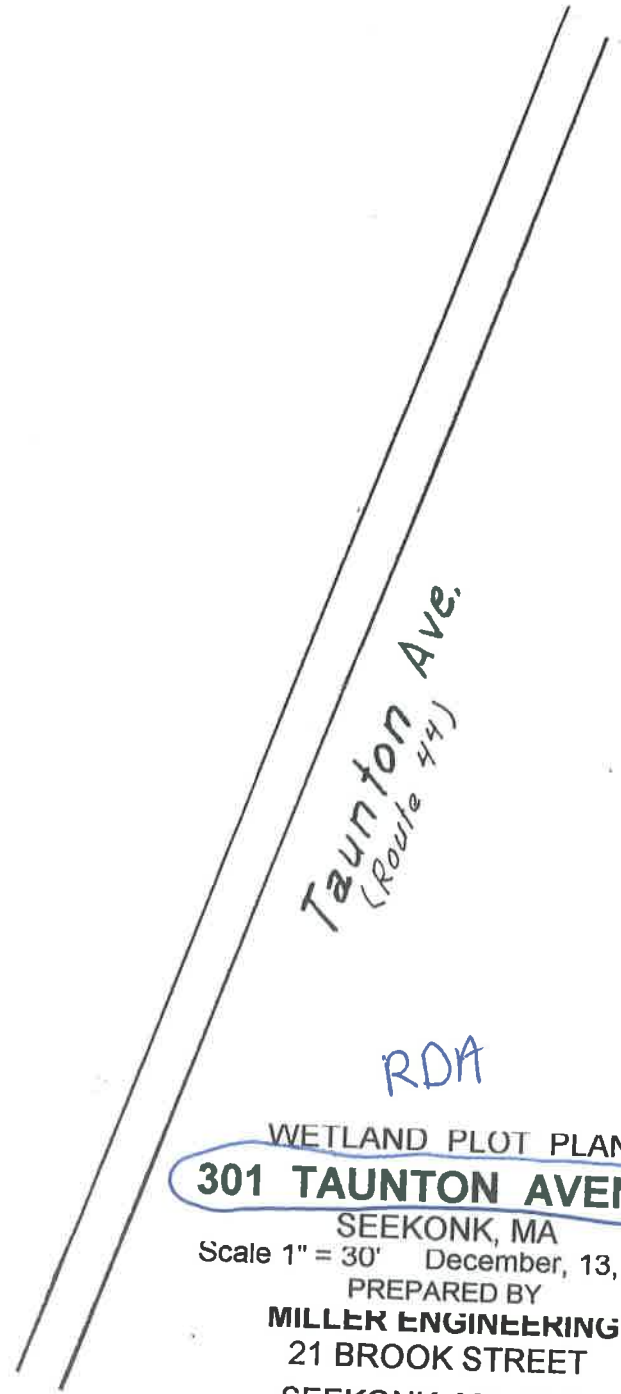


havitest
james miller

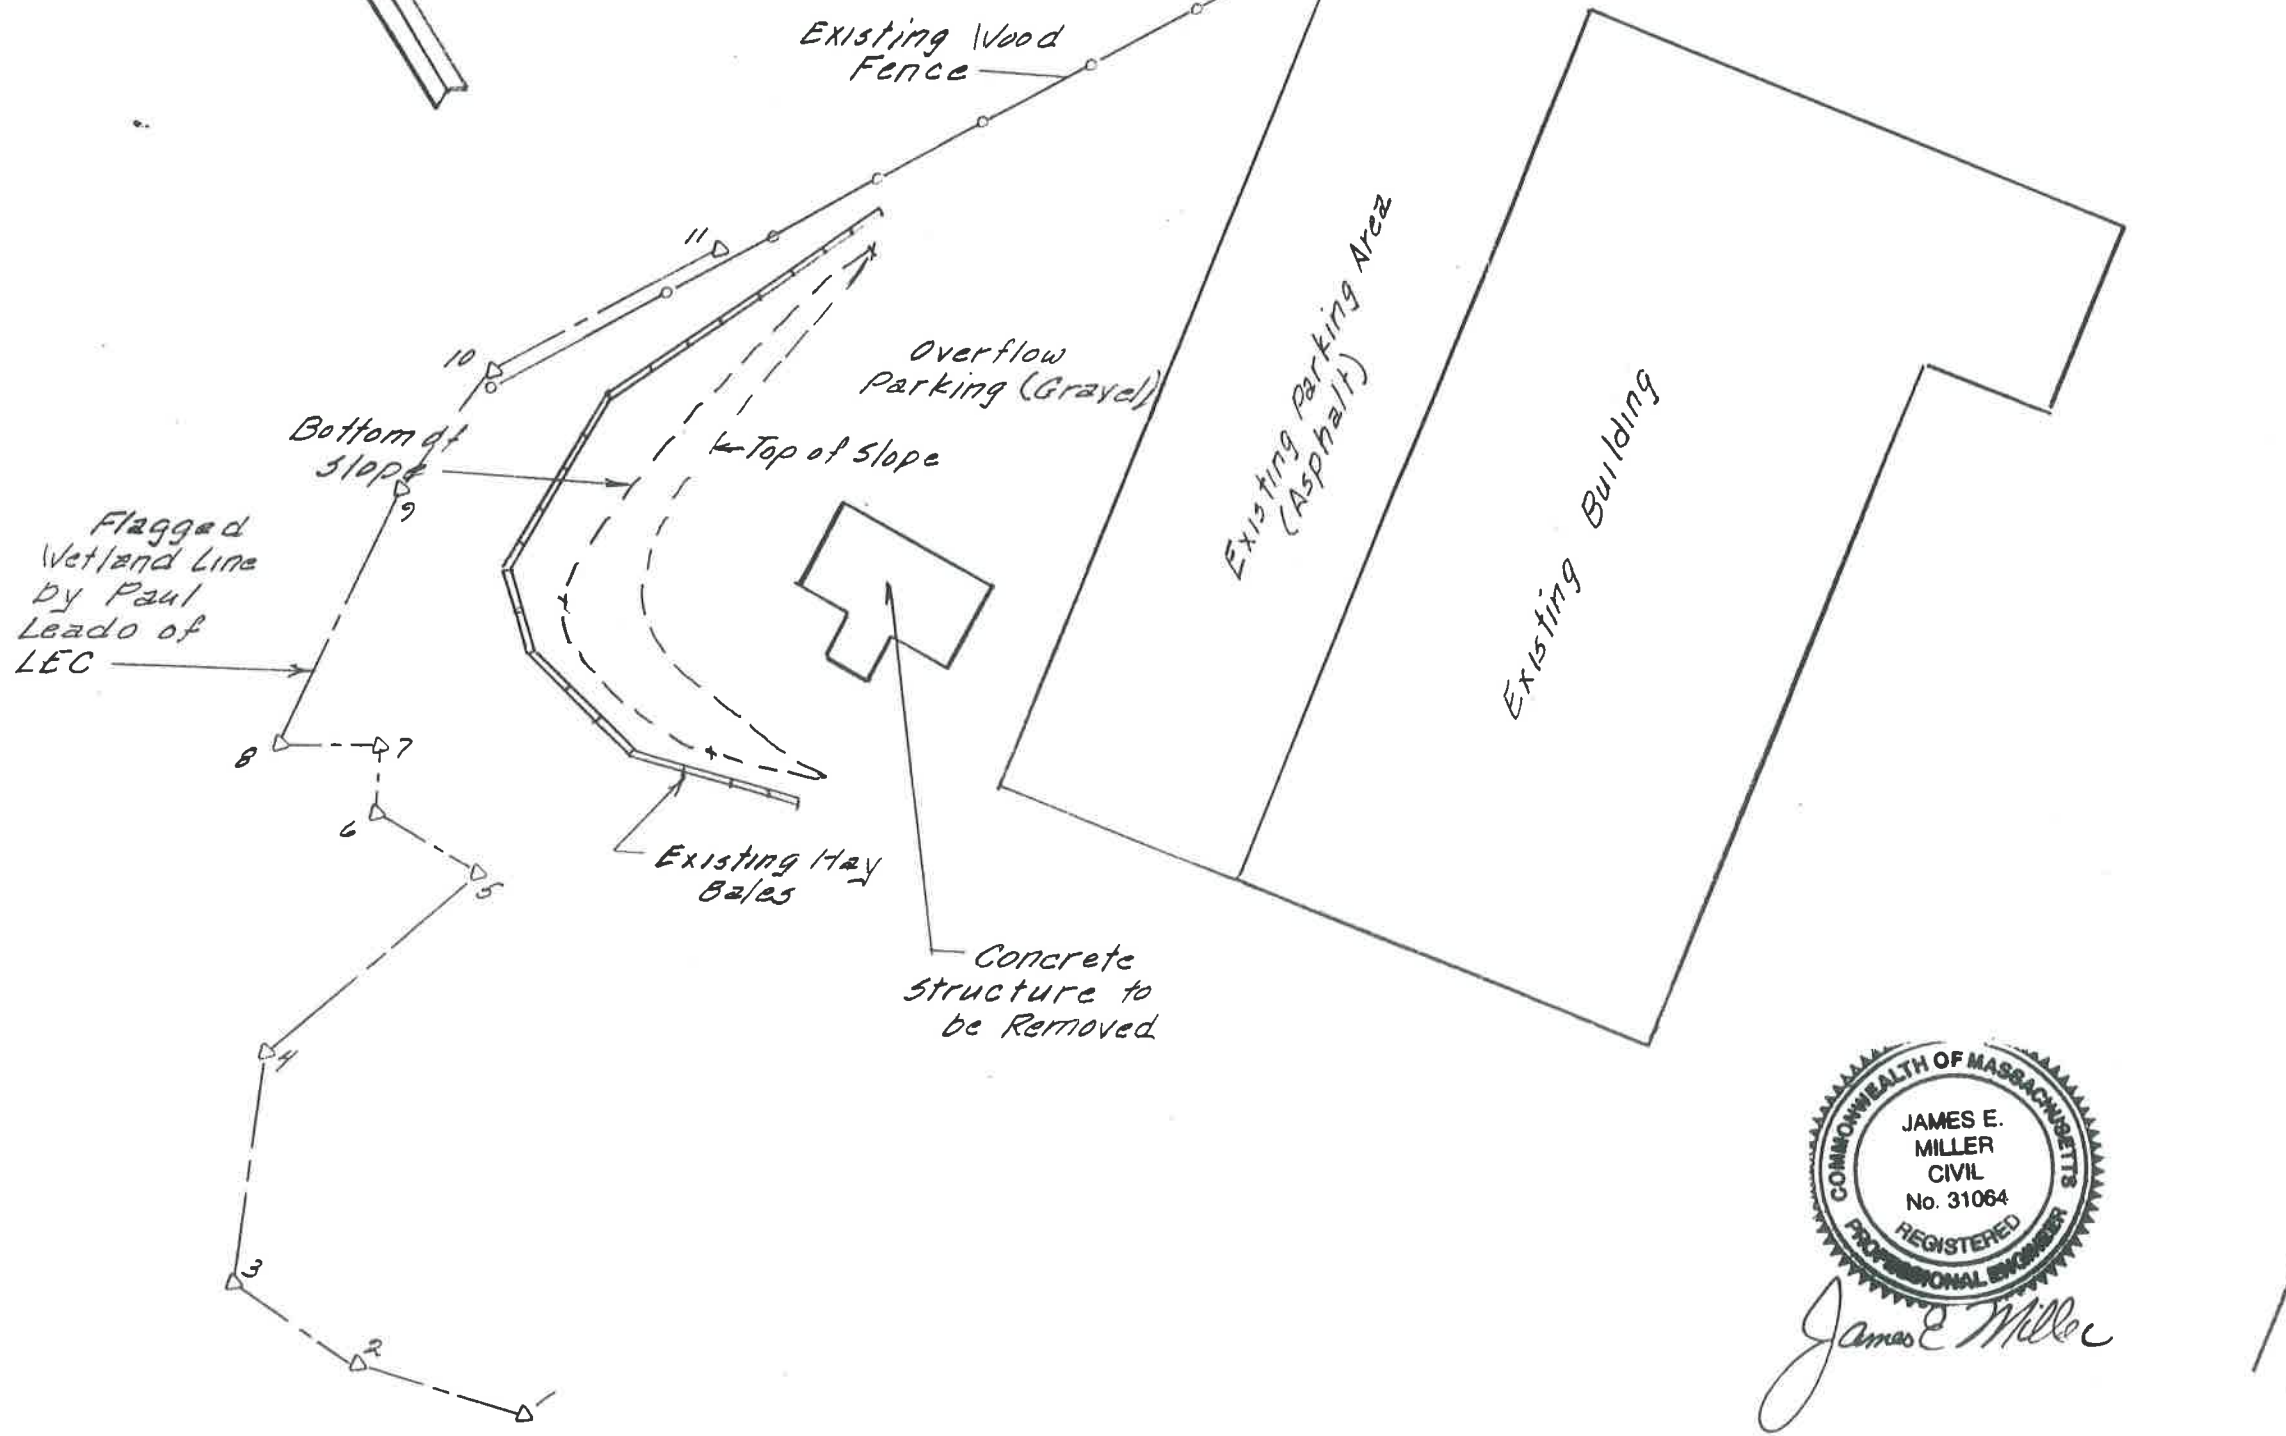

Taunton Ave.
(Route 44)

RDA

WETLAND PLOT PLAN
301 TAUNTON AVENUE
 SEEKONK, MA
 Scale 1" = 30' December, 13, 1999
 PREPARED BY
MILLER ENGINEERING
 21 BROOK STREET
 SEEKONK, MA 02771

