


PLAN NORTH

N/F HERITAGE HOMES
MAN MADE RETENTION Pond

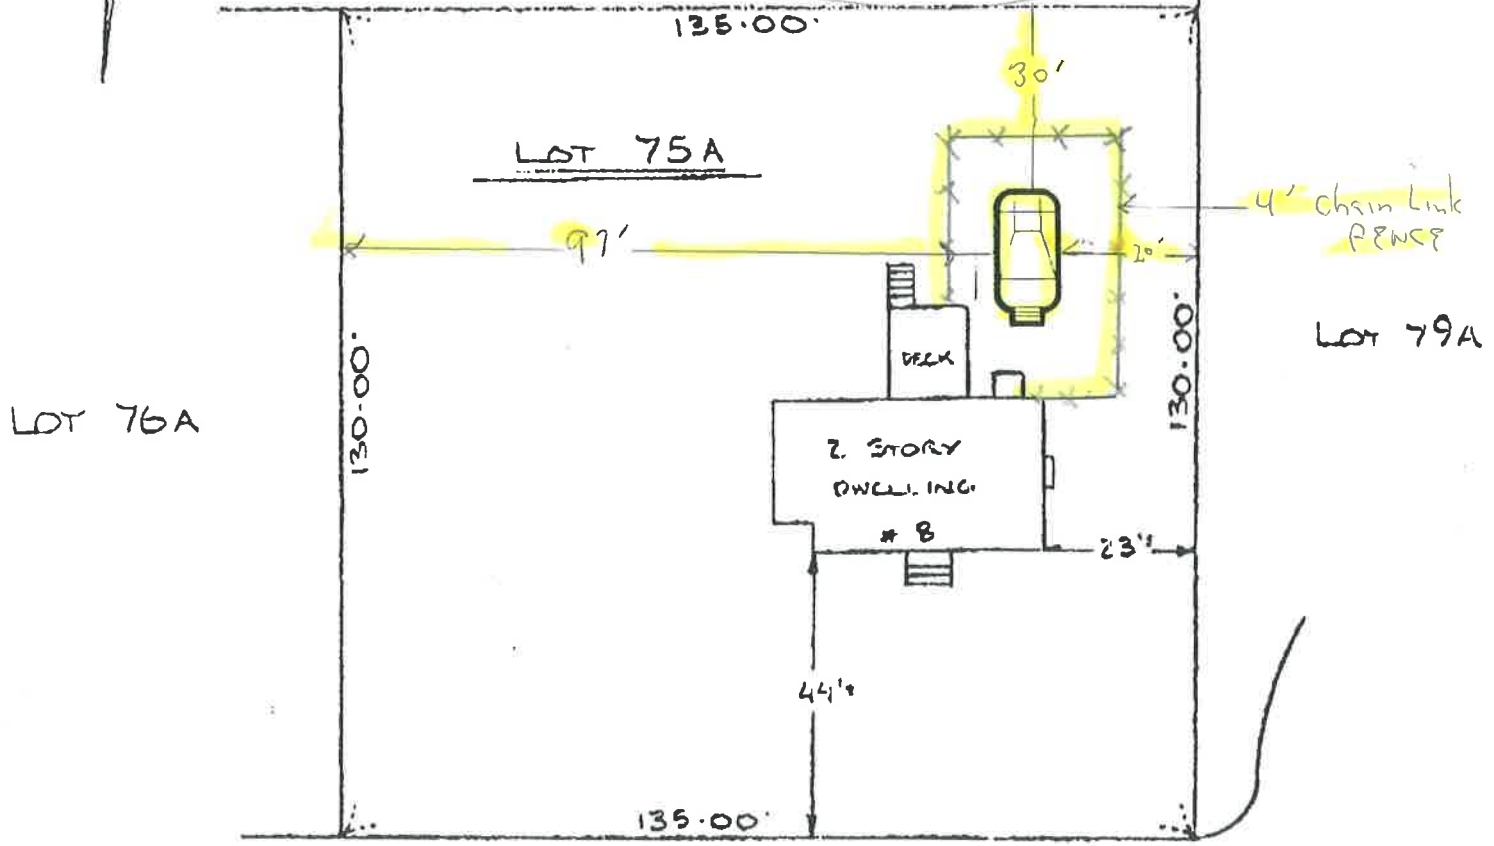

WAGONWHEEL ROAD



John S. Lauretani

G. of -
MUSKEY RD.

Proposed Pool: 18' x 36'
 Robert & Donna Lonchein (336-0406)
 8 Wagon Wheel Rd. Seekonk, MA 02771
 Contractor: Rick Thomson (222-2849)
 PO Box 1671 Attleboro, MA 02703