





I:\09-079 READ STREET-EASTWOOD ESTATES - Costal\CADD\09-079 Definitive 11-22-10.dwg 12/29/2010 12:27:32 PM

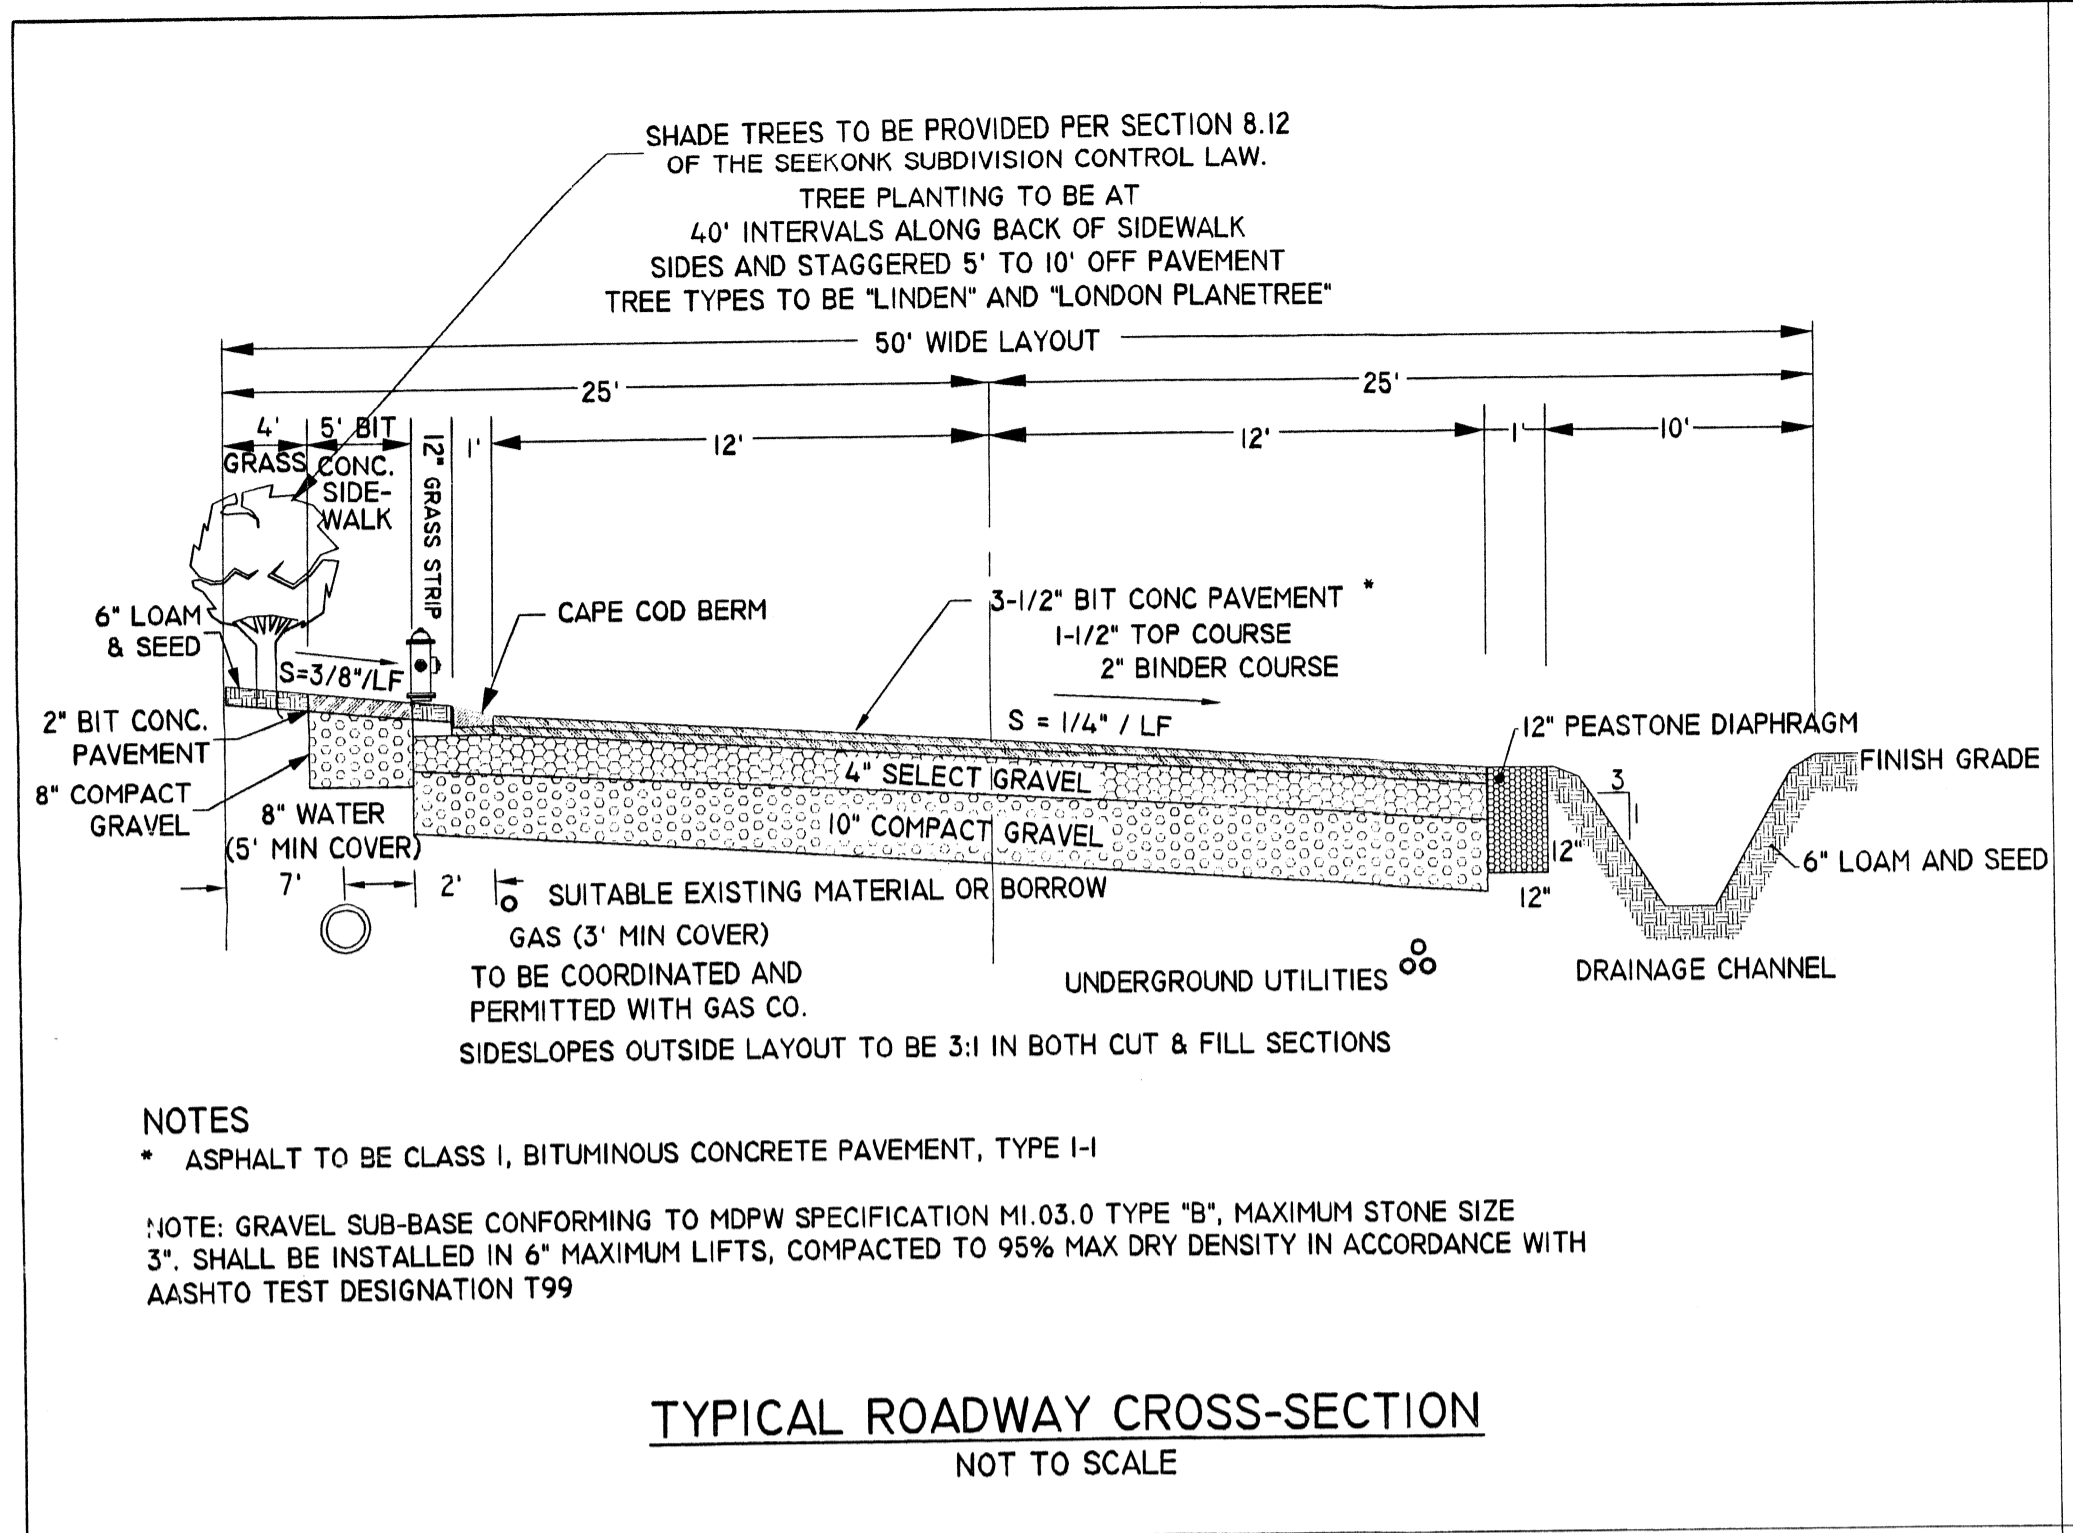




TYPICAL ROADWAY CROSS-SECTION
NOT TO SCALE

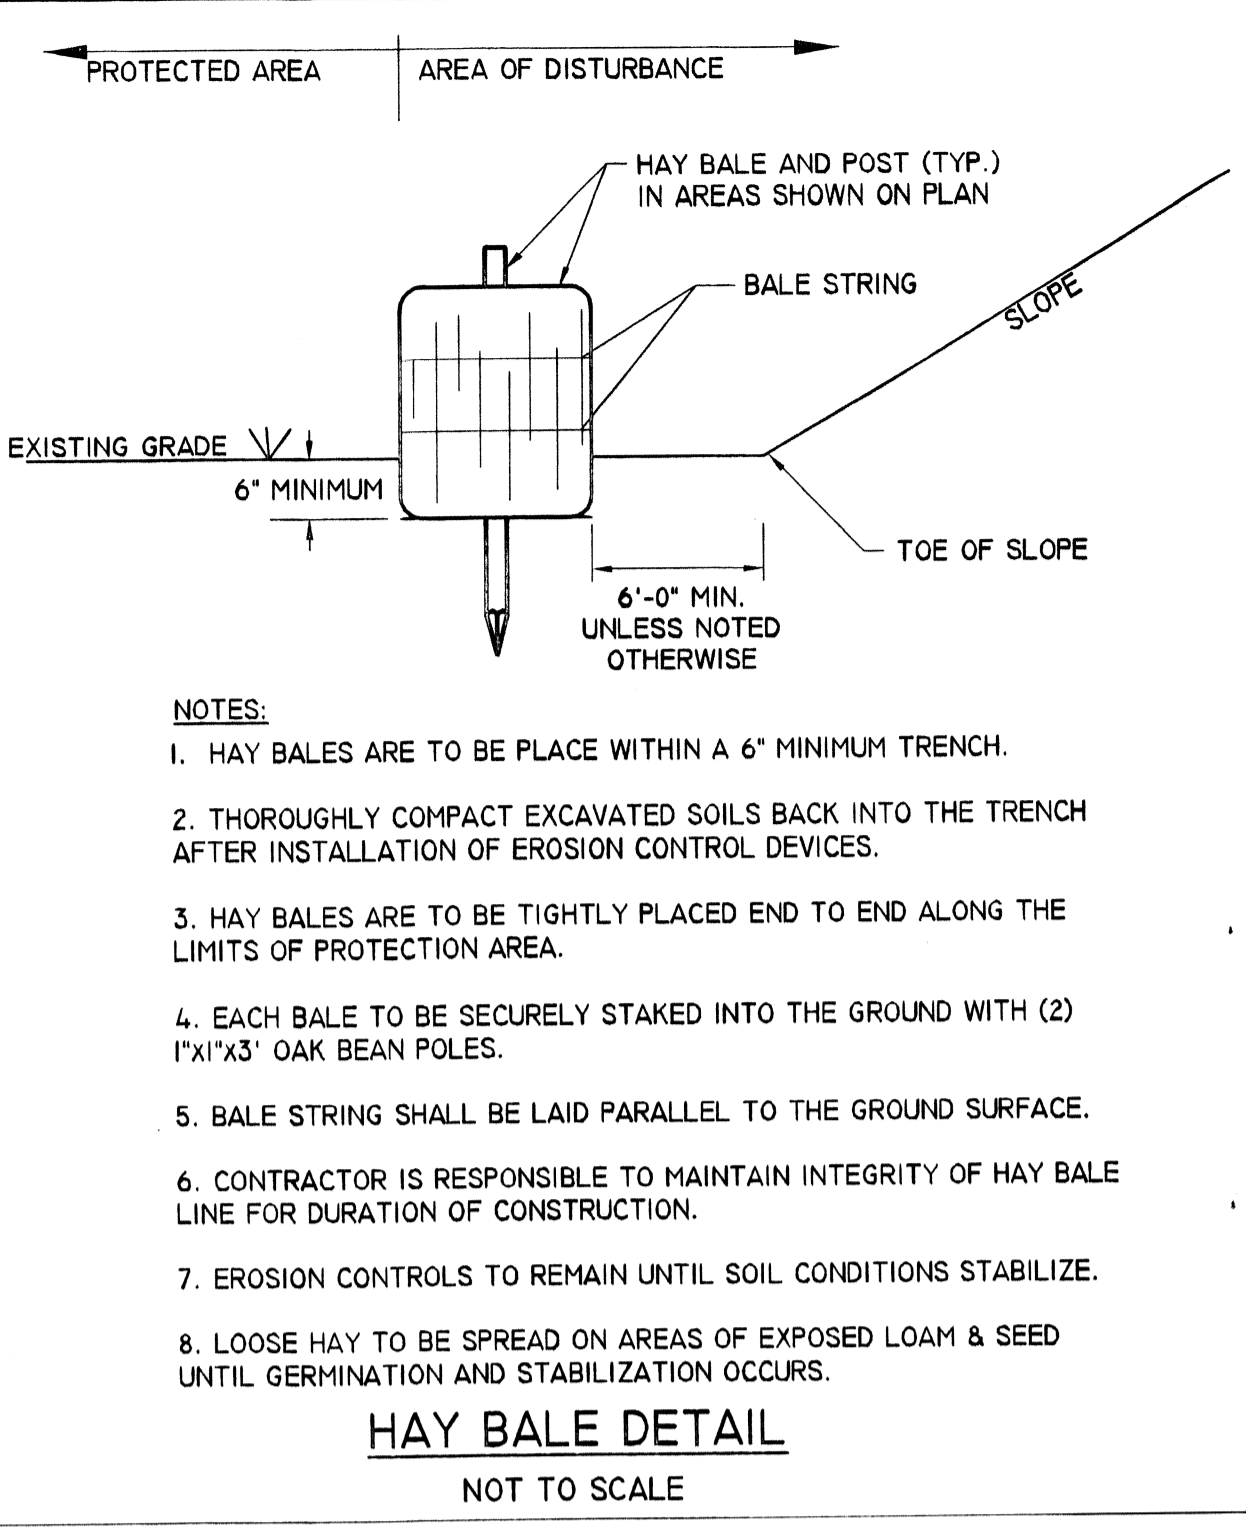


HAY BALE DETAIL
NOT TO SCALE

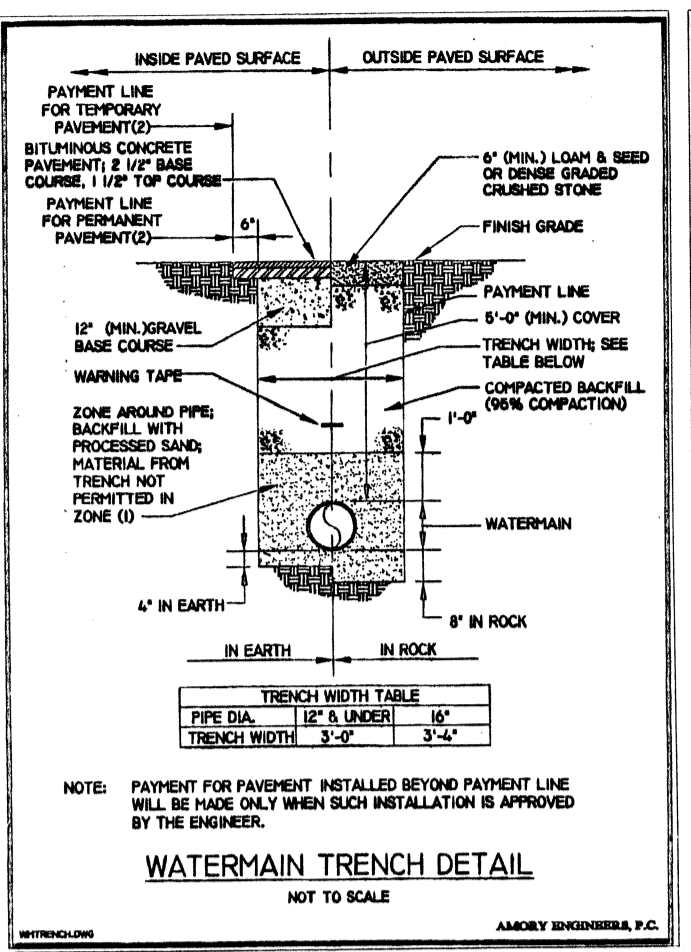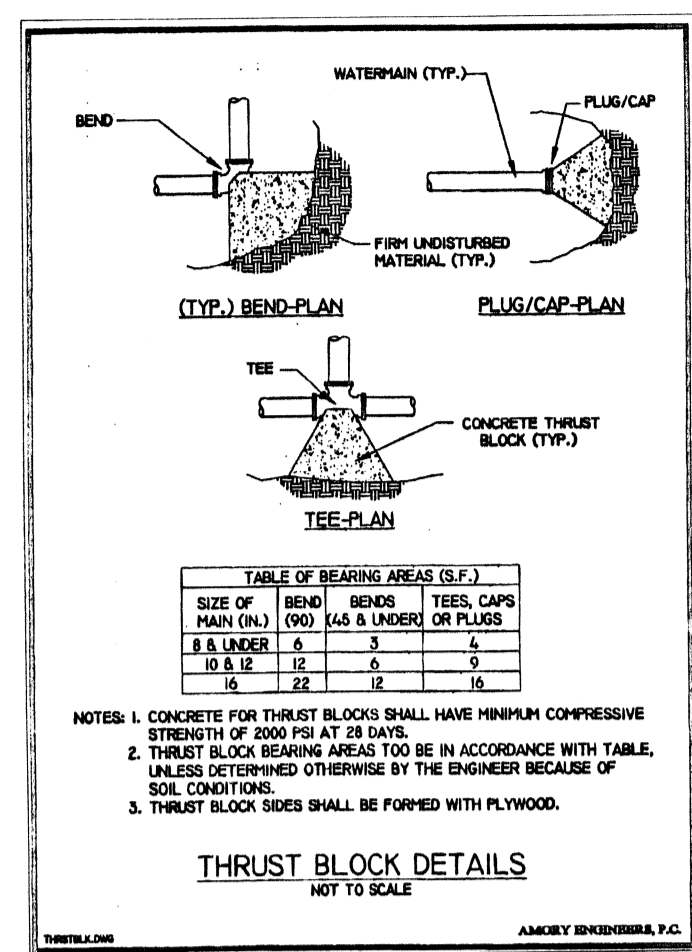


SEEKONK WATER DEPARTMENT DETAILS
NOT TO SCALE

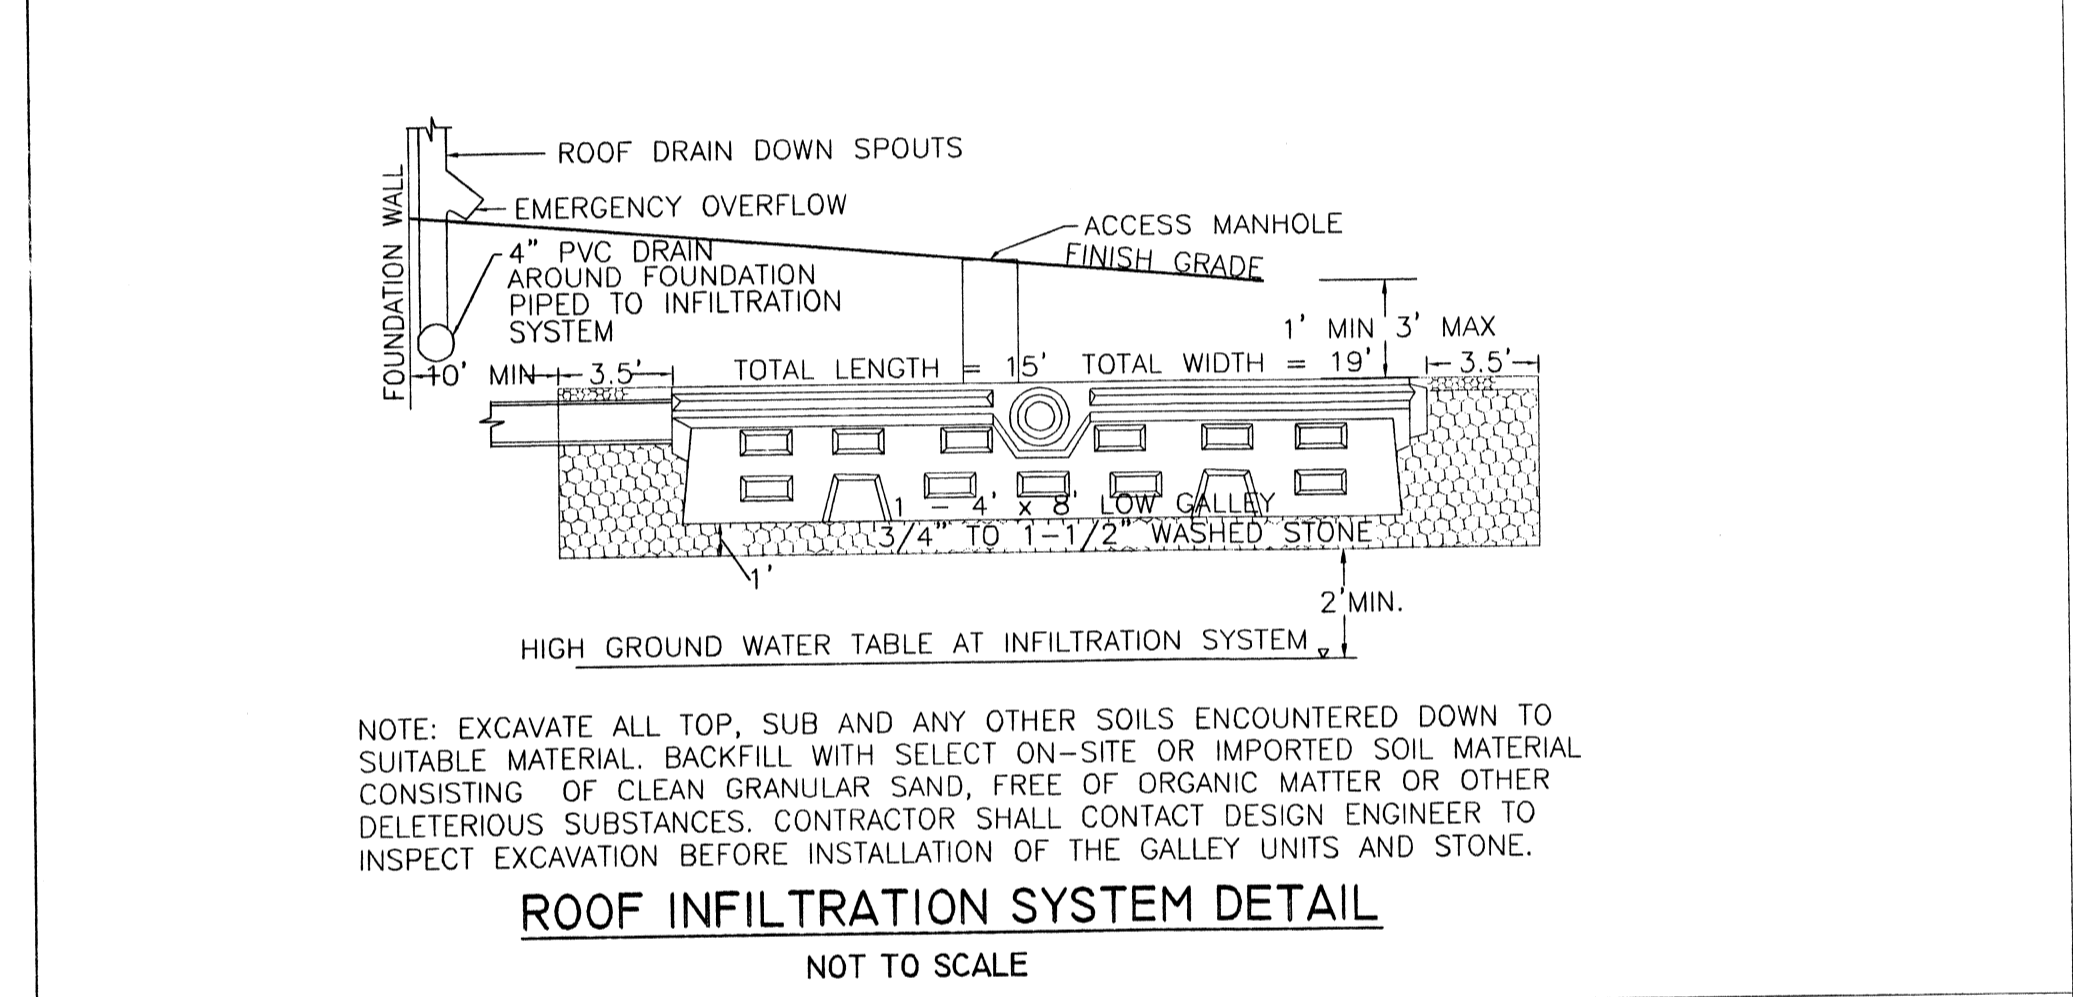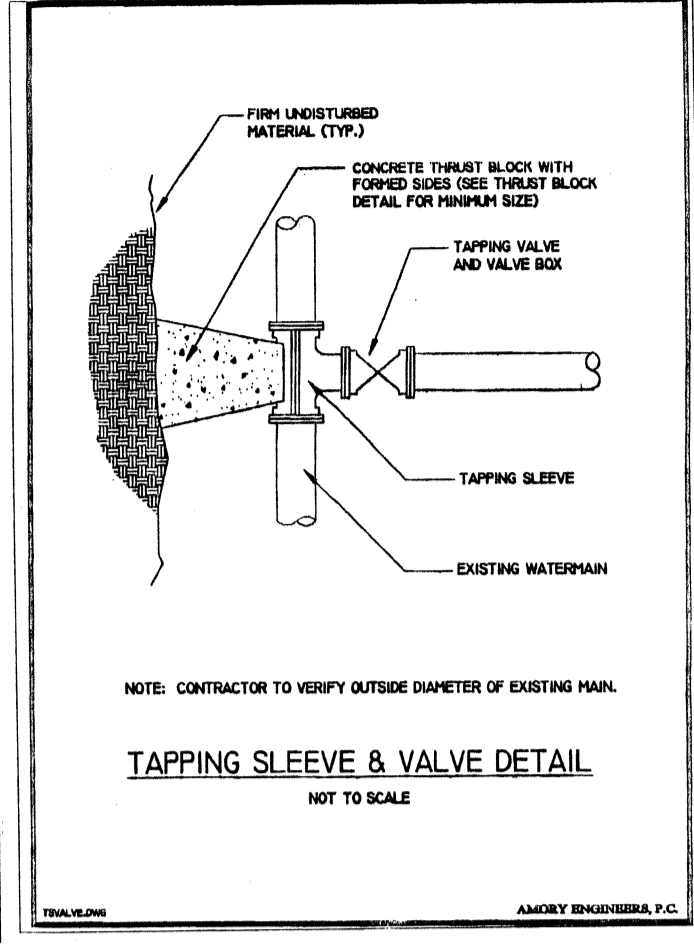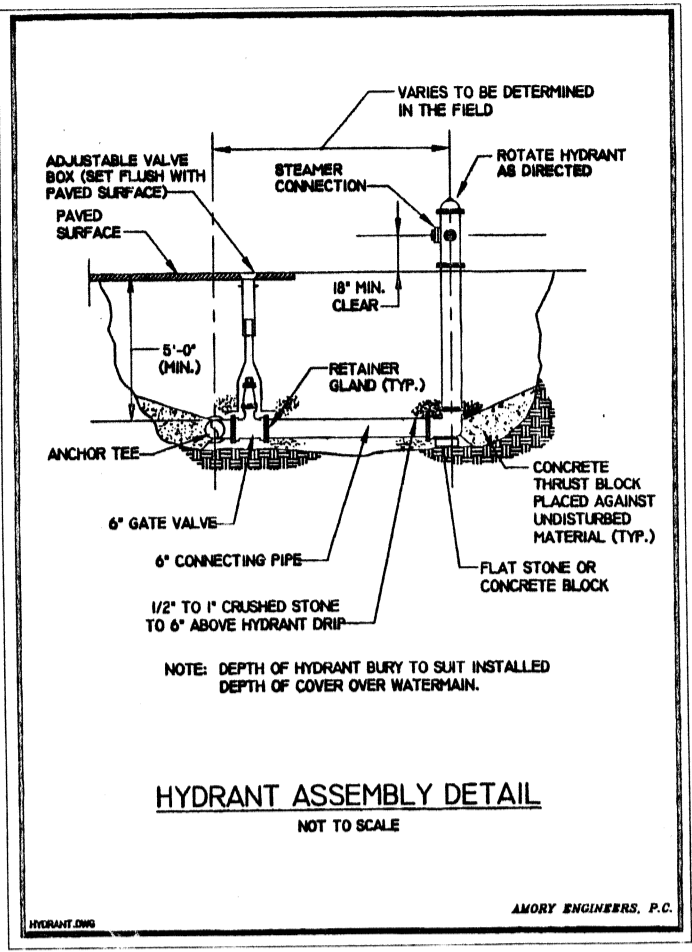


ROOF INFILTRATION SYSTEM DETAIL
NOT TO SCALE

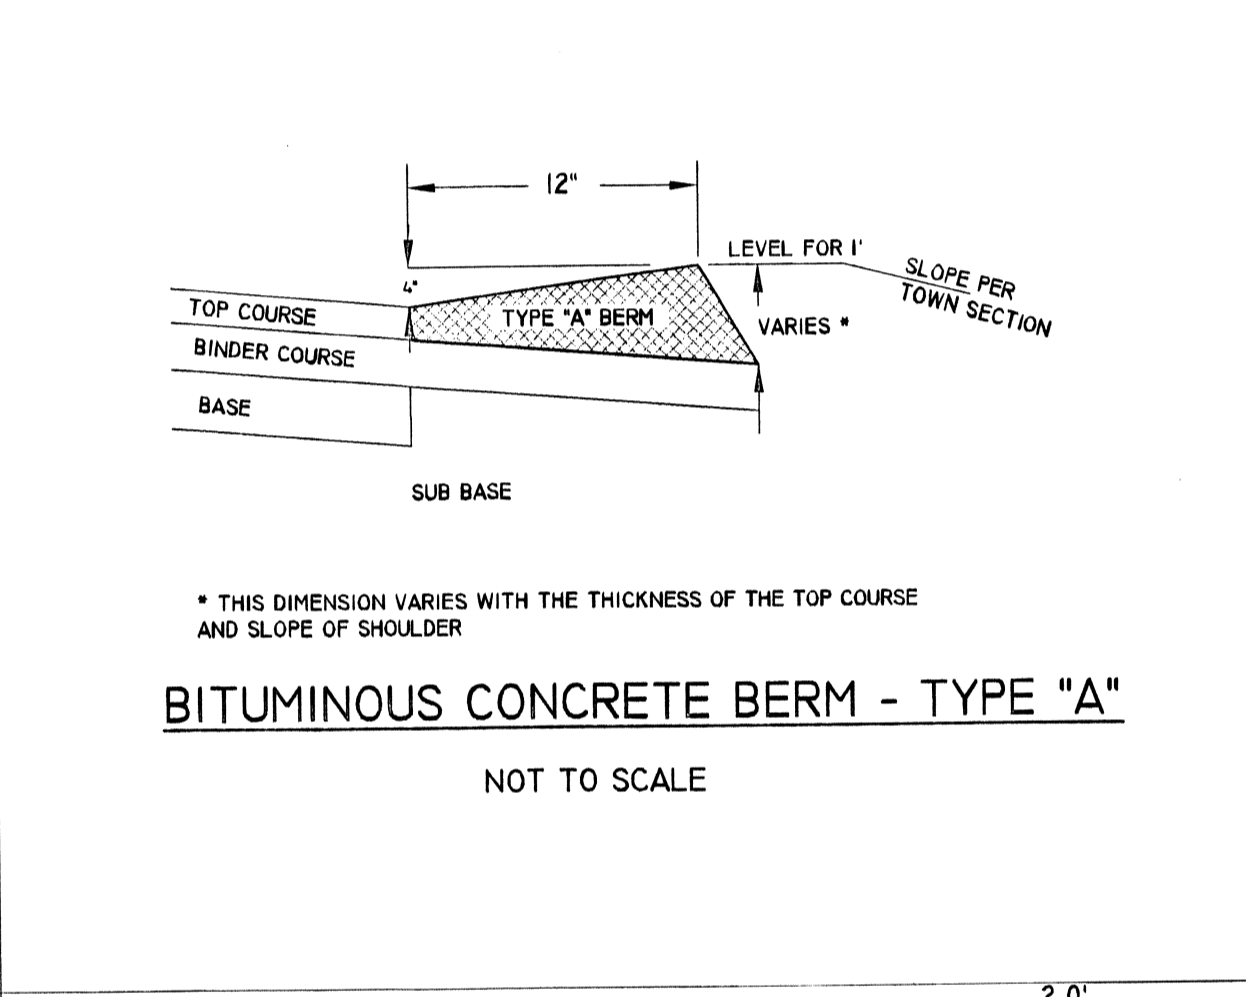


BITUMINOUS CONCRETE BERM - TYPE 'A'
NOT TO SCALE

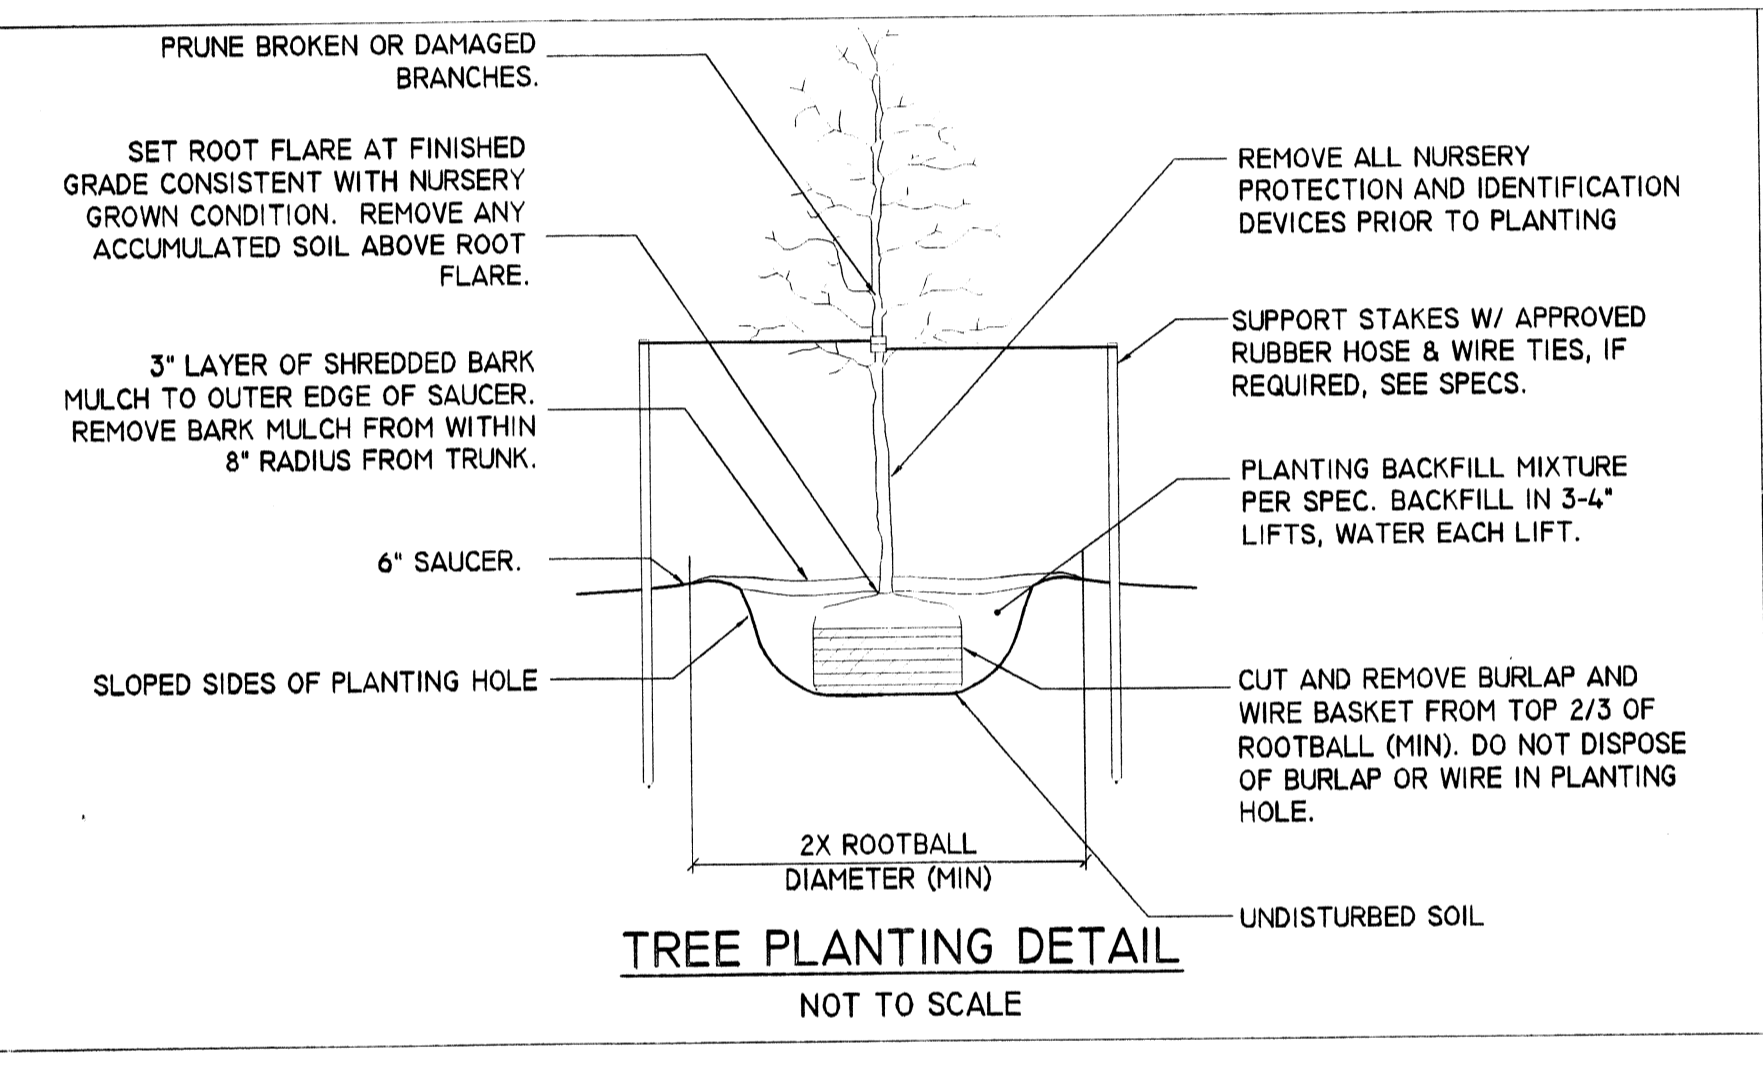


TREE PLANTING DETAIL
NOT TO SCALE

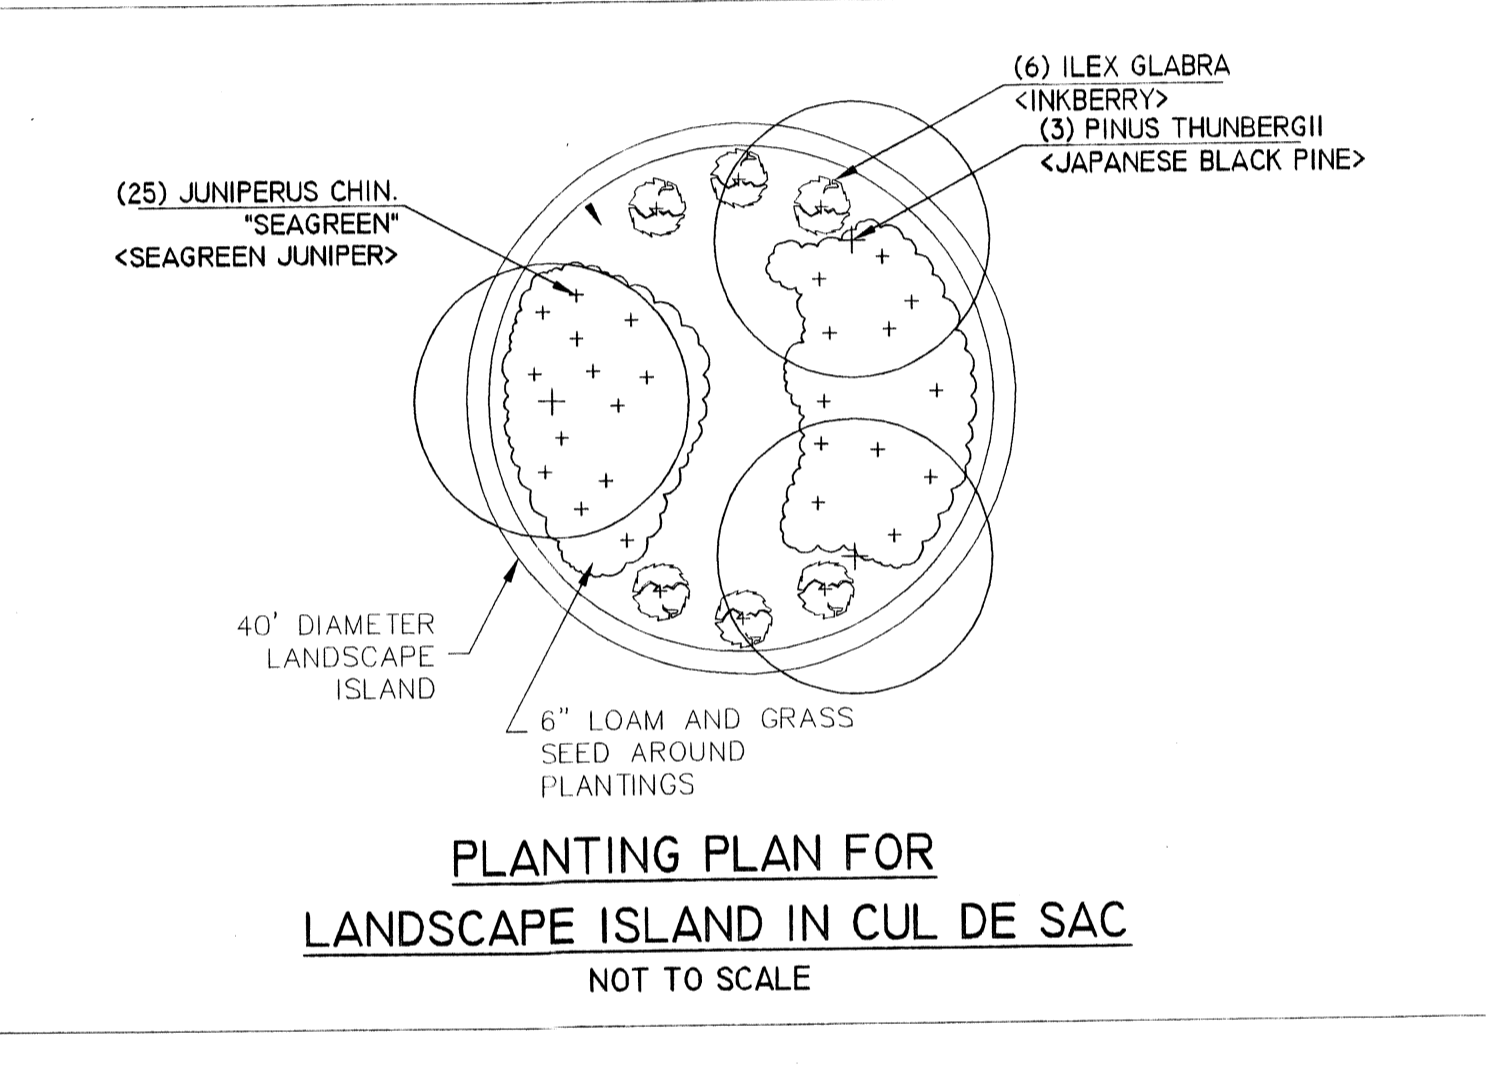


PLANTING PLAN FOR LANDSCAPE ISLAND IN CUL DE SAC
NOT TO SCALE

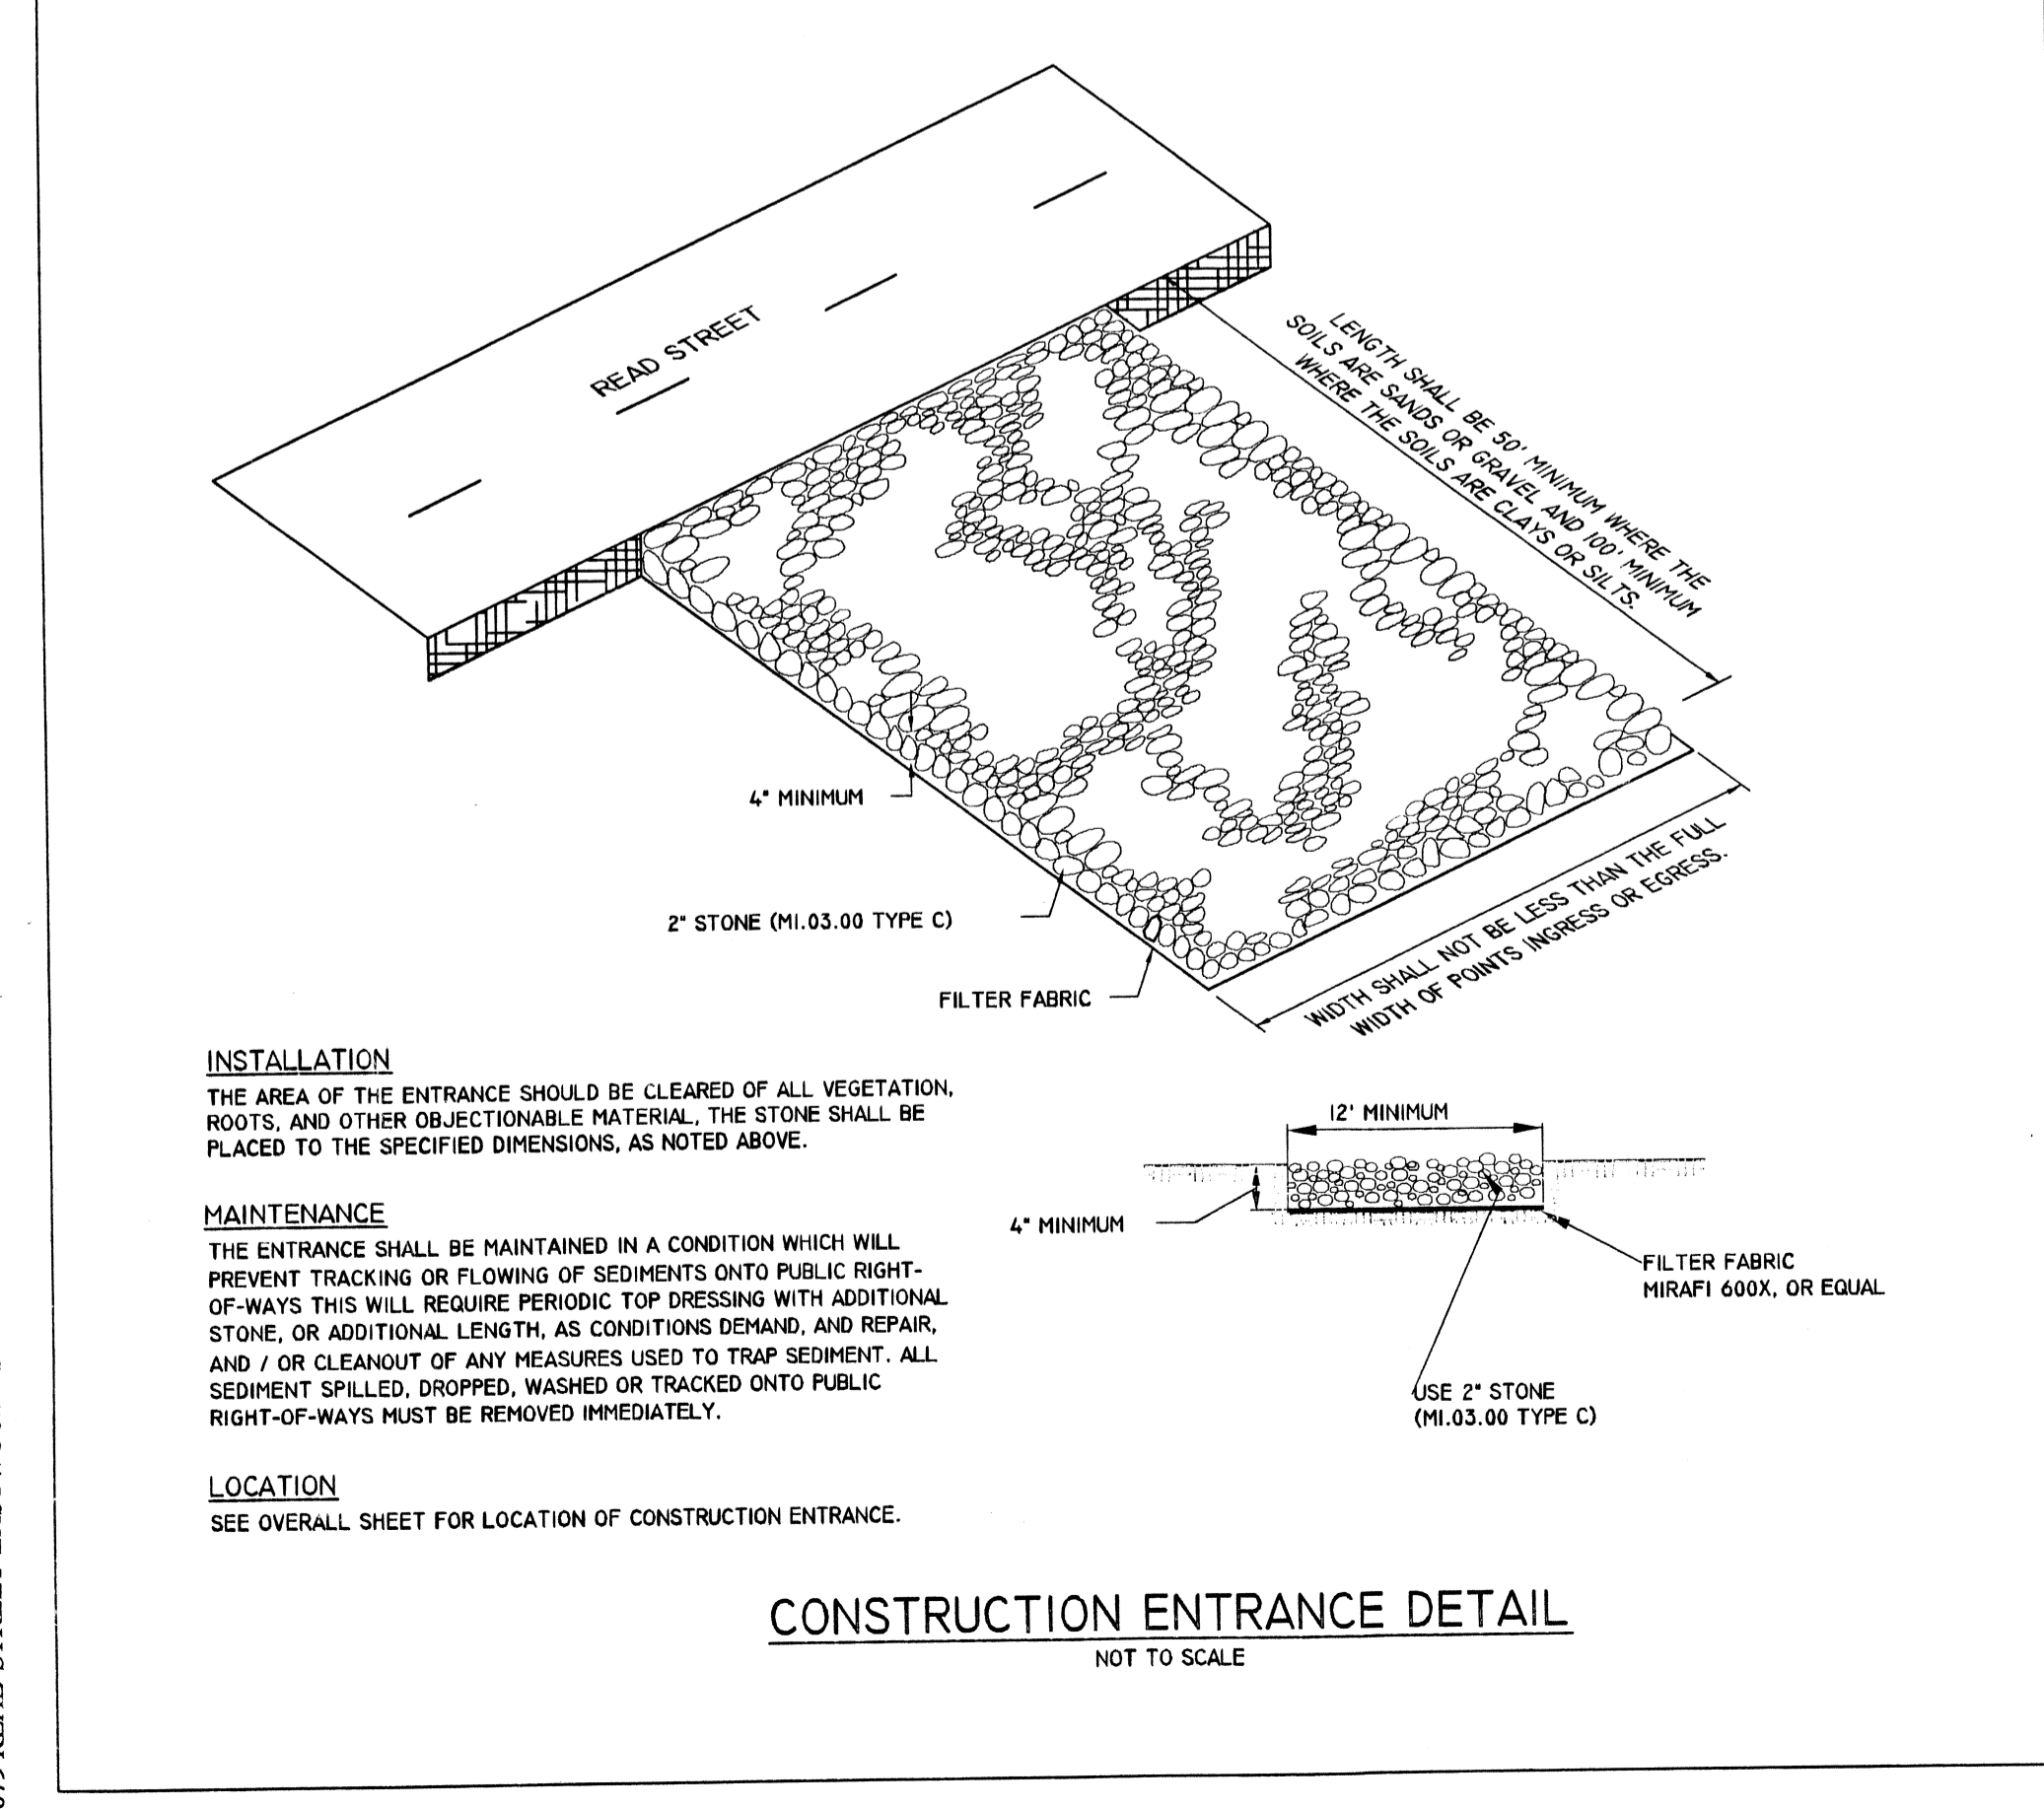

CONSTRUCTION ENTRANCE DETAIL
NOT TO SCALE

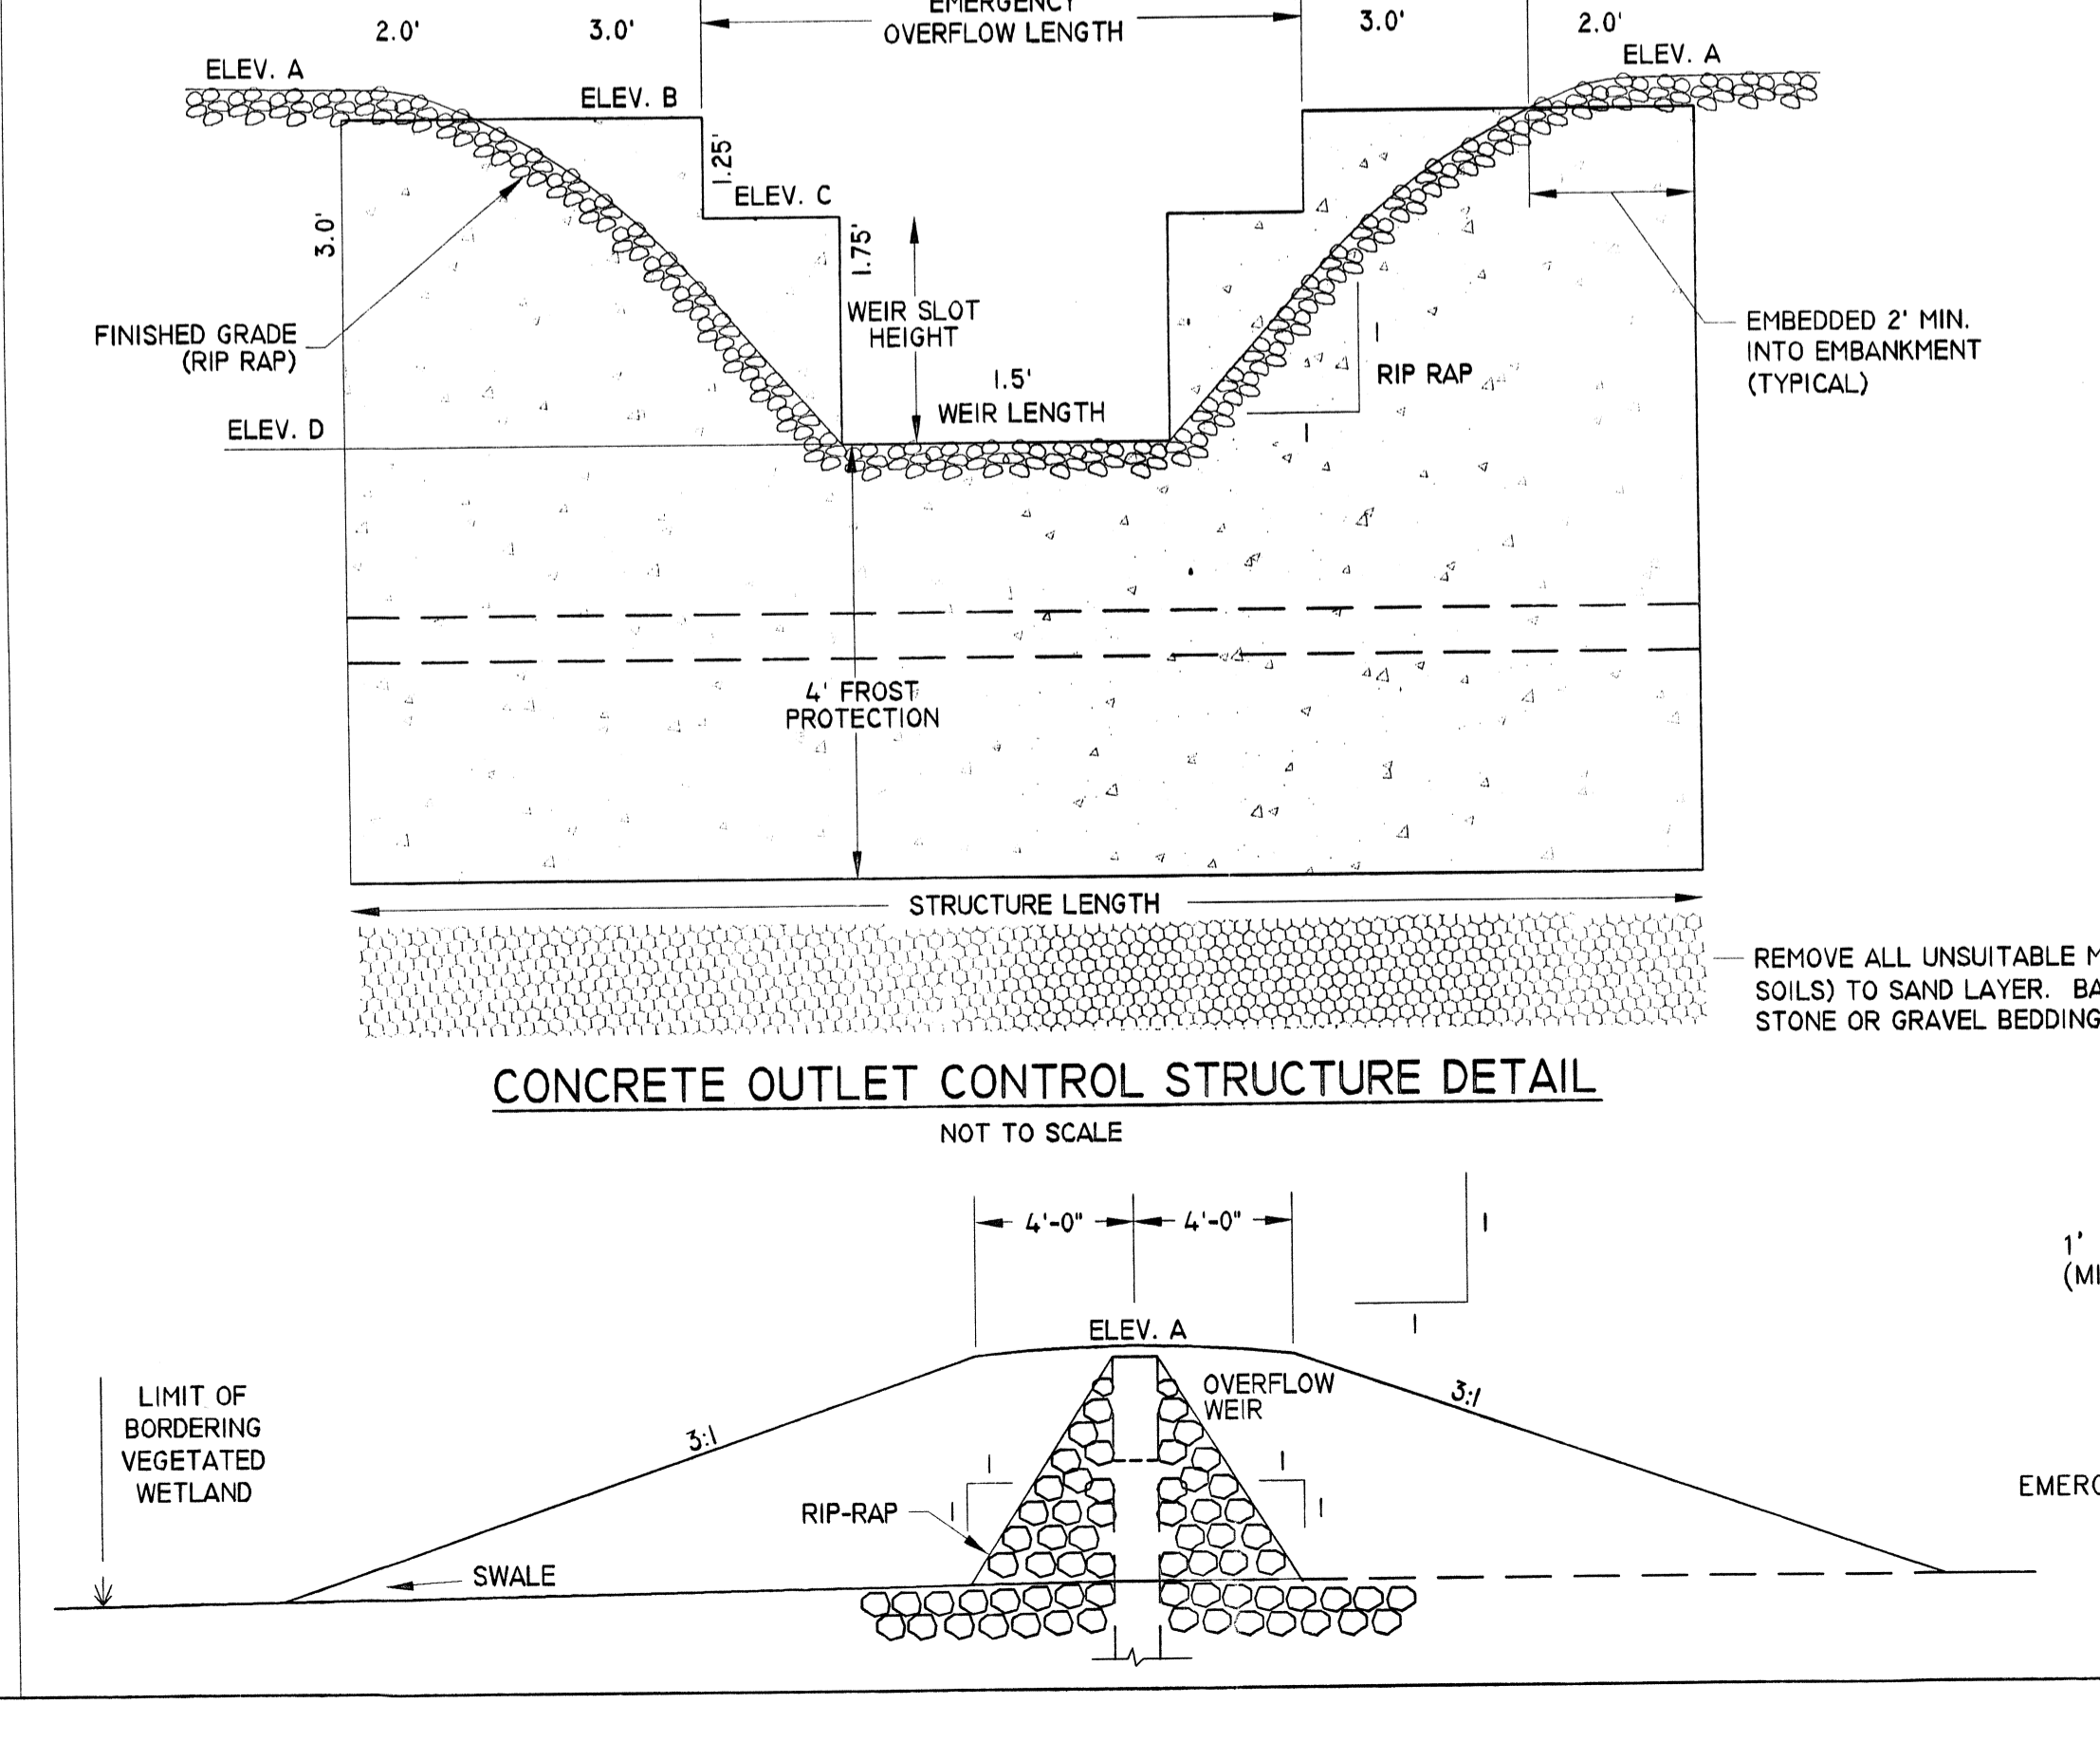

CONCRETE OUTLET CONTROL STRUCTURE DETAIL
NOT TO SCALE

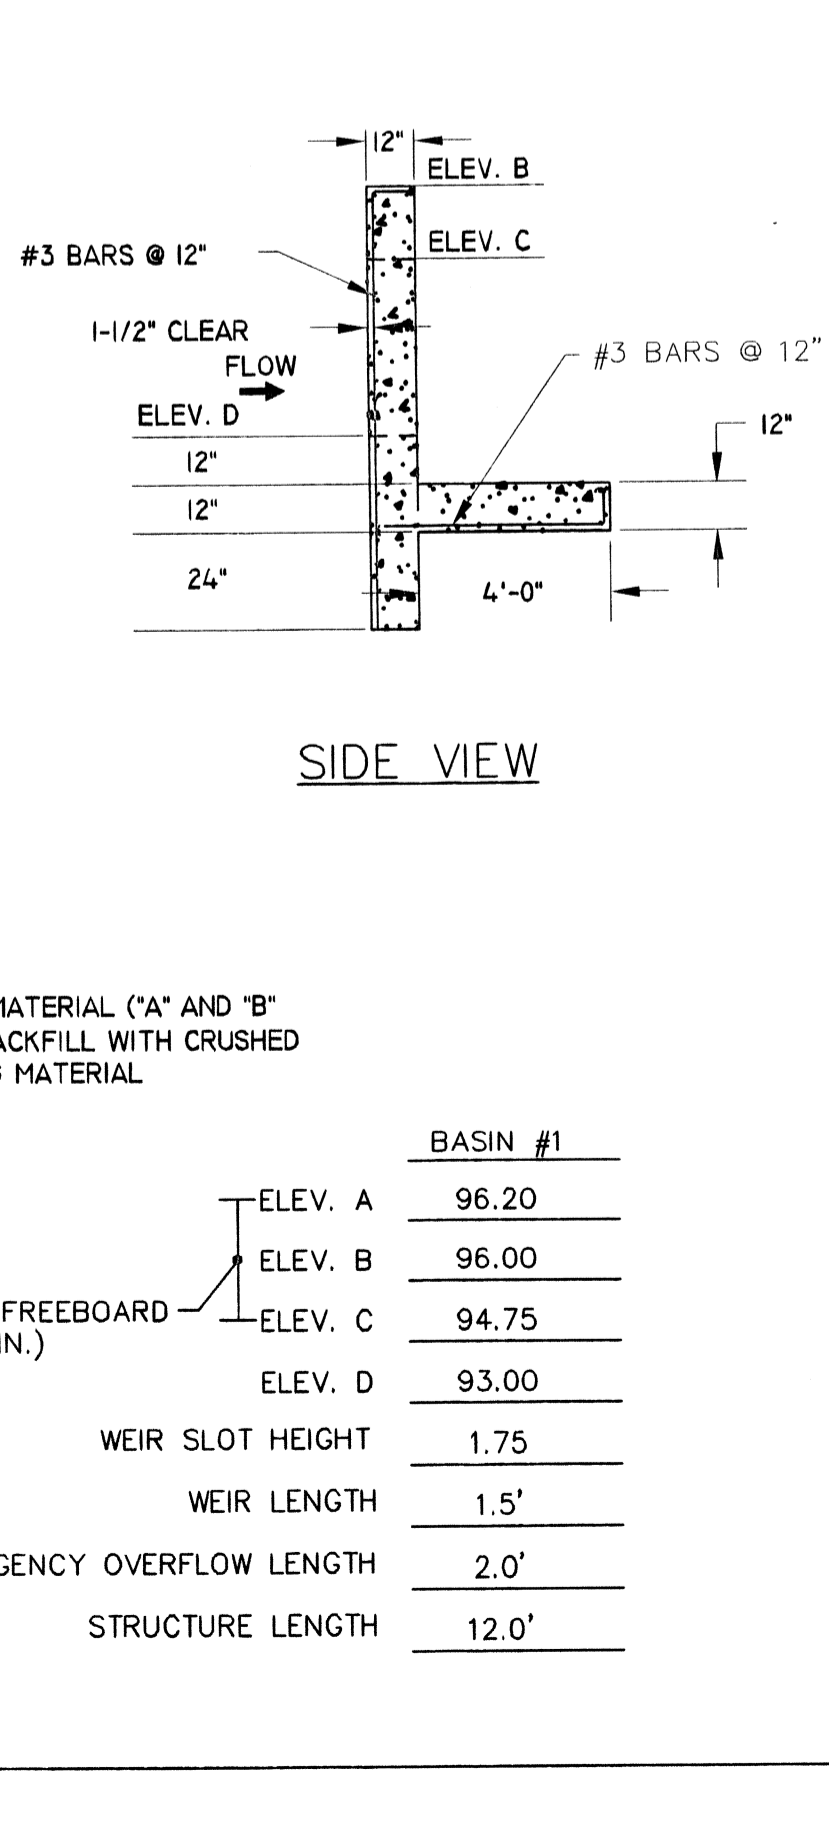

SIDE VIEW

Seekonk Planning Board
APPROVAL UNDER SUBDIVISION CONTROL LAW

CLERK _____ DATE _____

DETAIL SHEET (1 OF 2)

"MADISON ESTATES"
READ STREET SEEKONK, MASSACHUSETTS
ASSESSORS MAP 24 LOT 668

APPLICANT: COSTA DEVELOPMENT, LLC
65 EMILY WAY, SEEKONK, MASSACHUSETTS 02771

JOB # 09-079 SCALE: AS-SHOWN DRAWN BY: CEA DATE: JUNE 21, 2010
REVISED: DECEMBER 1, 2010

PROFESSIONAL SEAL

PROFESSIONAL ENGINEERS AND LAND SURVEYORS
INSITE PROFESSIONAL COMPANY, SUITE 1
1539 FALL RIVER AVENUE
SEEKONK, MA 02771
PHONE: (508) 336-4500
FAX: (508) 336-4558

INSITE
Engineering Services, LLC

SHEET 7 OF 9