




ISSUED FOR PERMIT
NOT FOR CONSTRUCTION

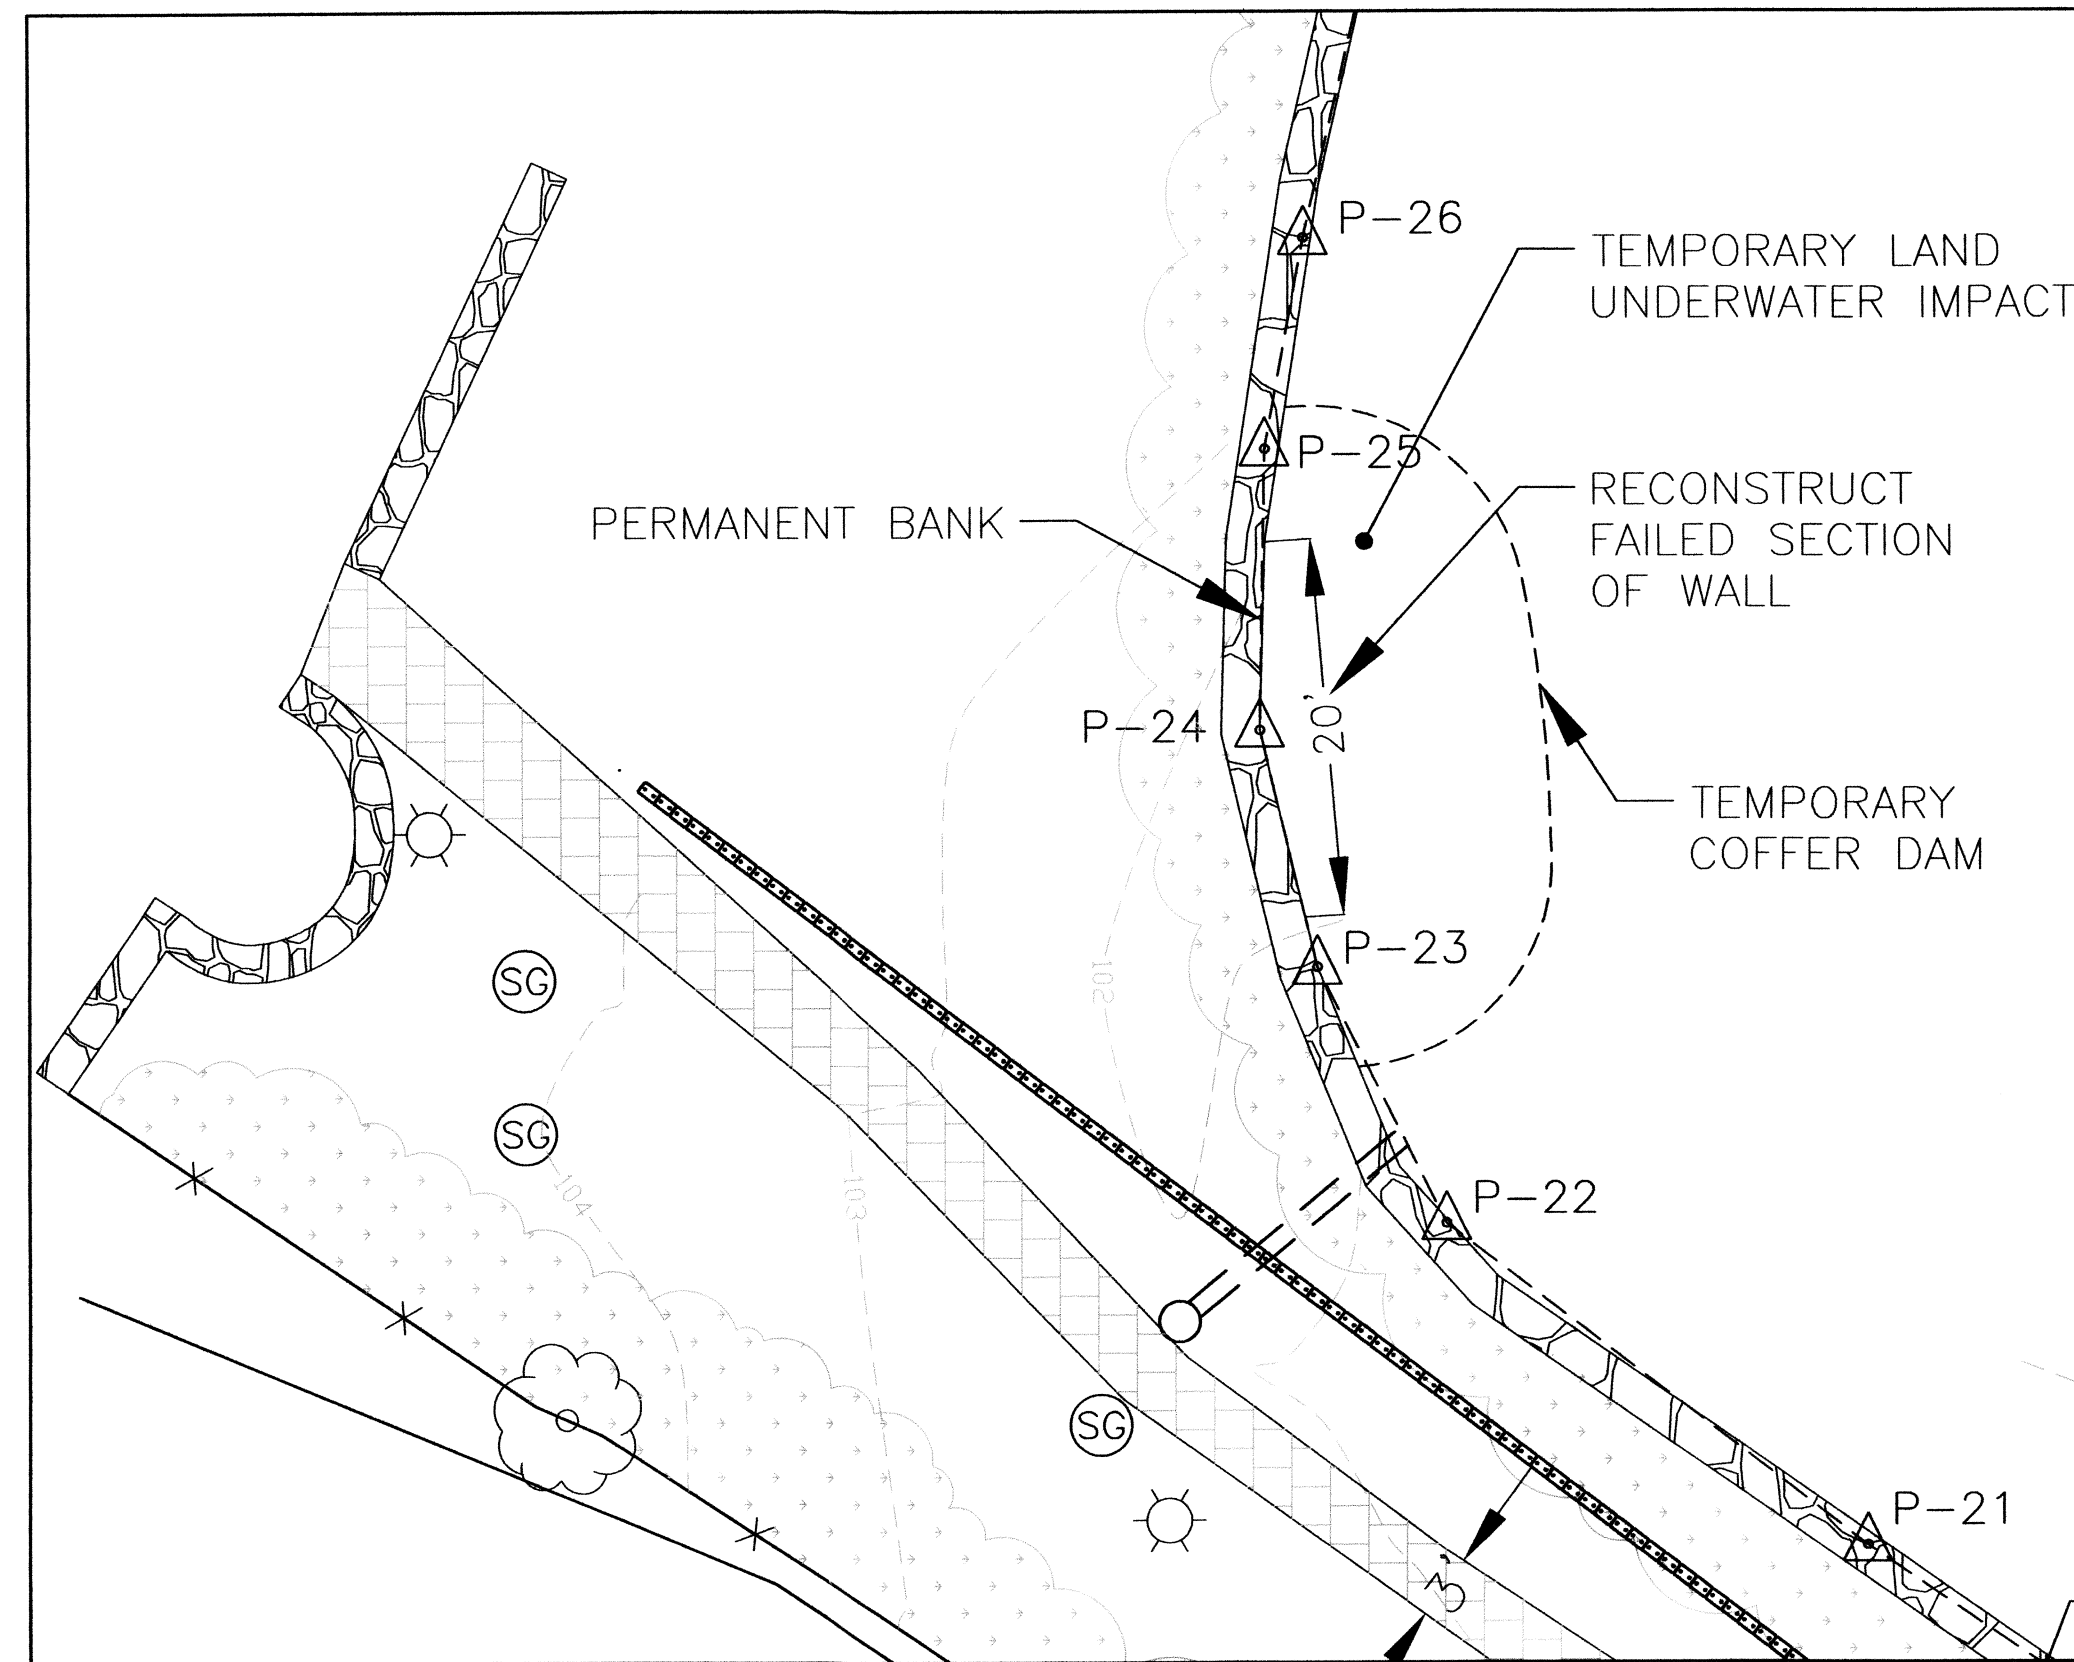

PROPOSED EMBANKMENT PLAN
SCALE: 1" = 10'

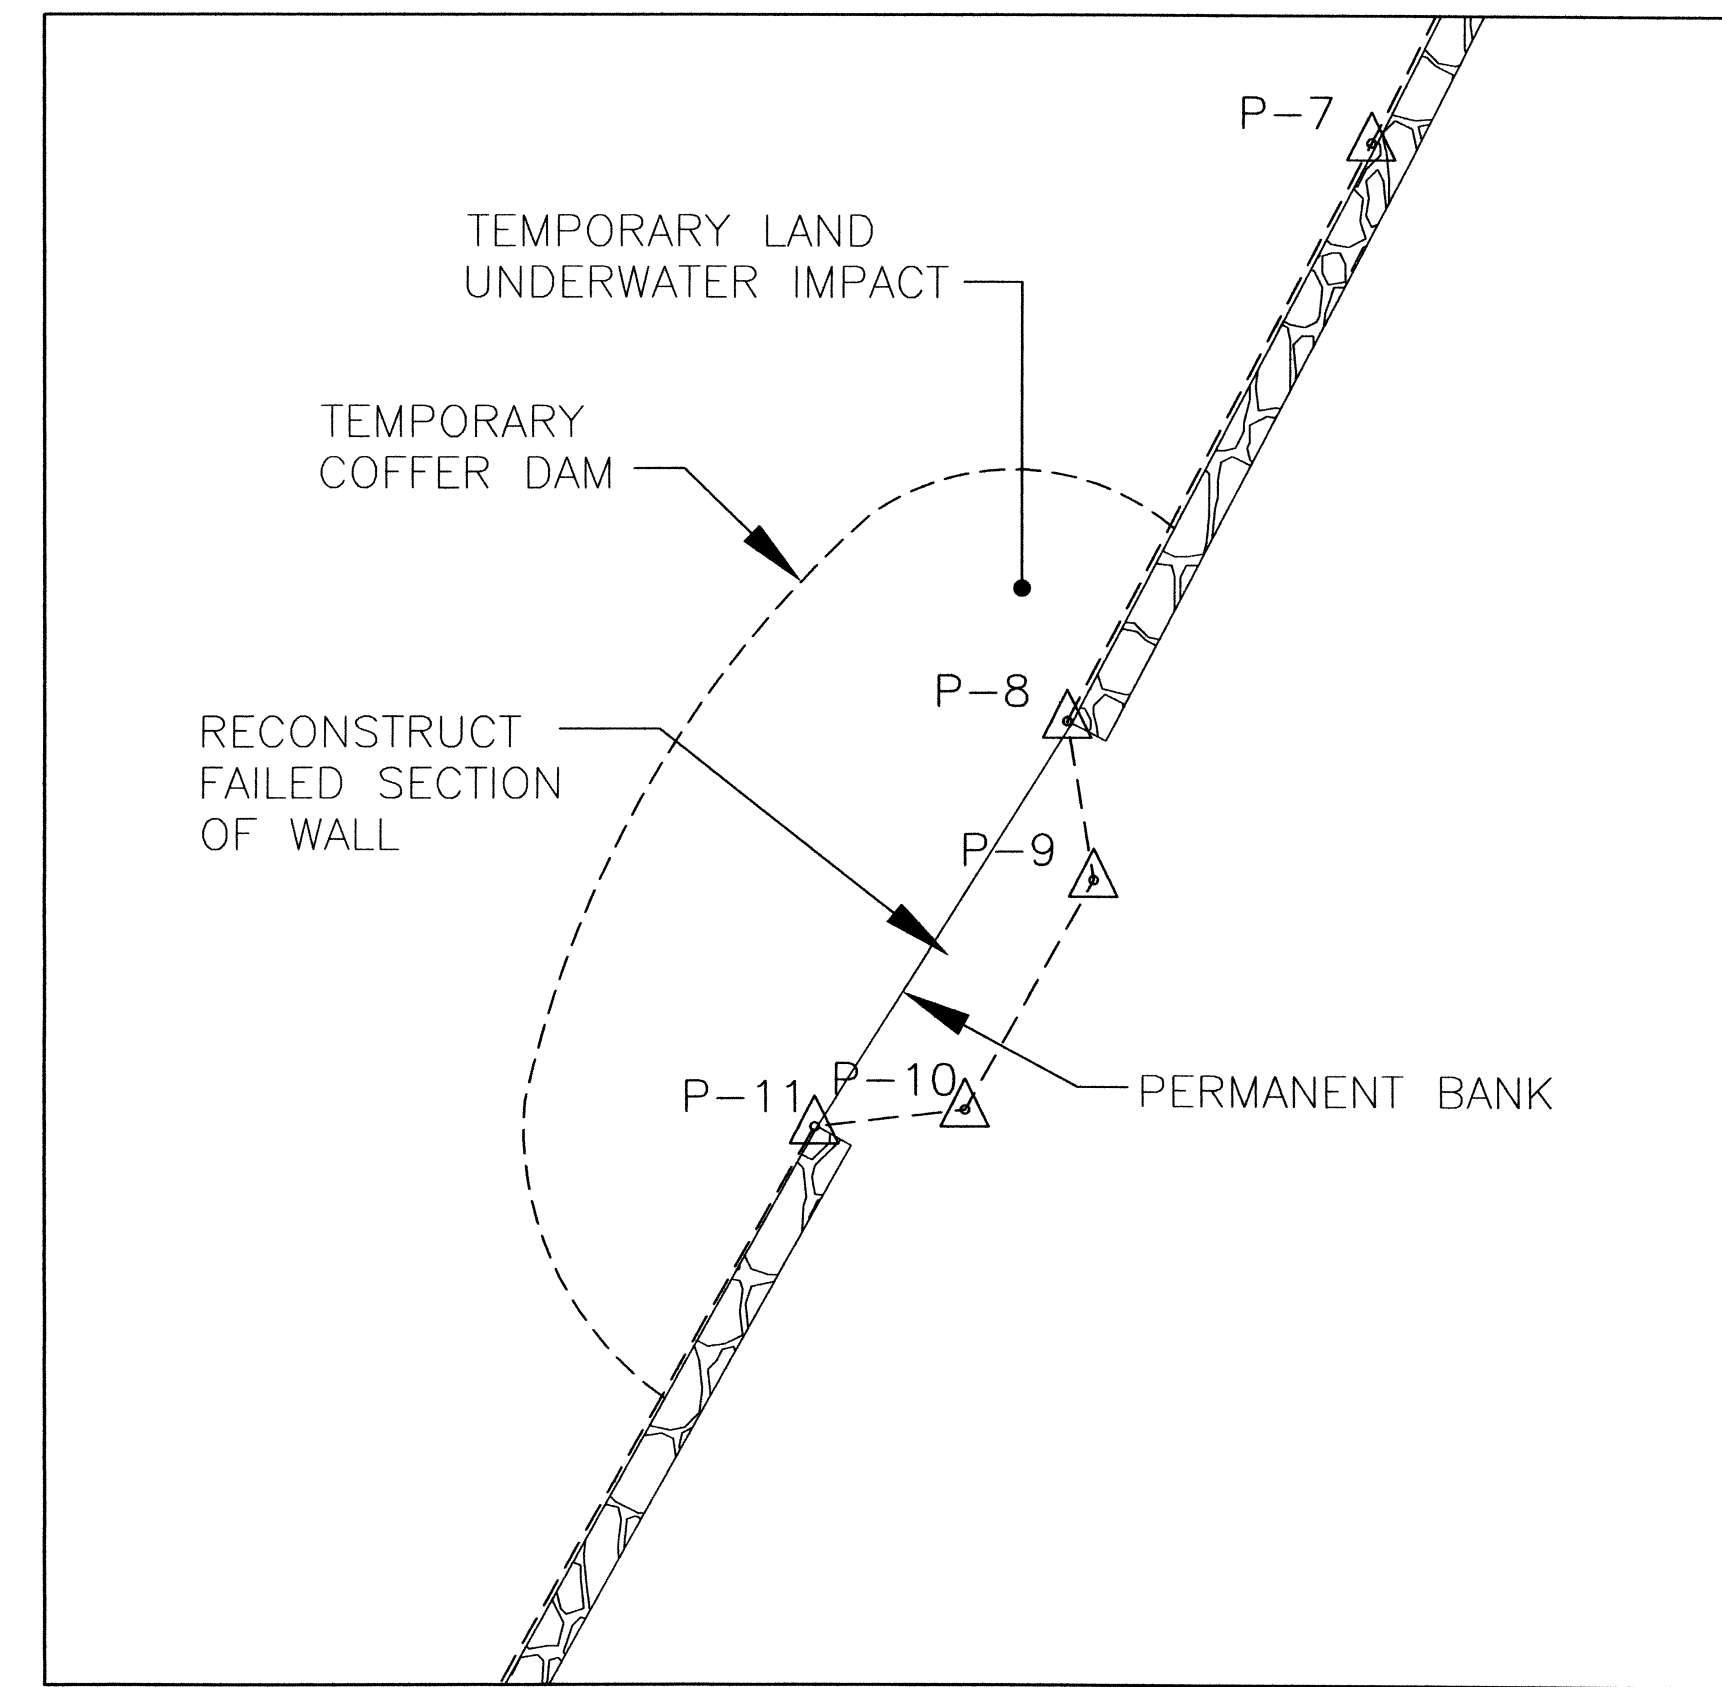


PROPOSED EMBANKMENT PLAN
SCALE: 1" = 10'

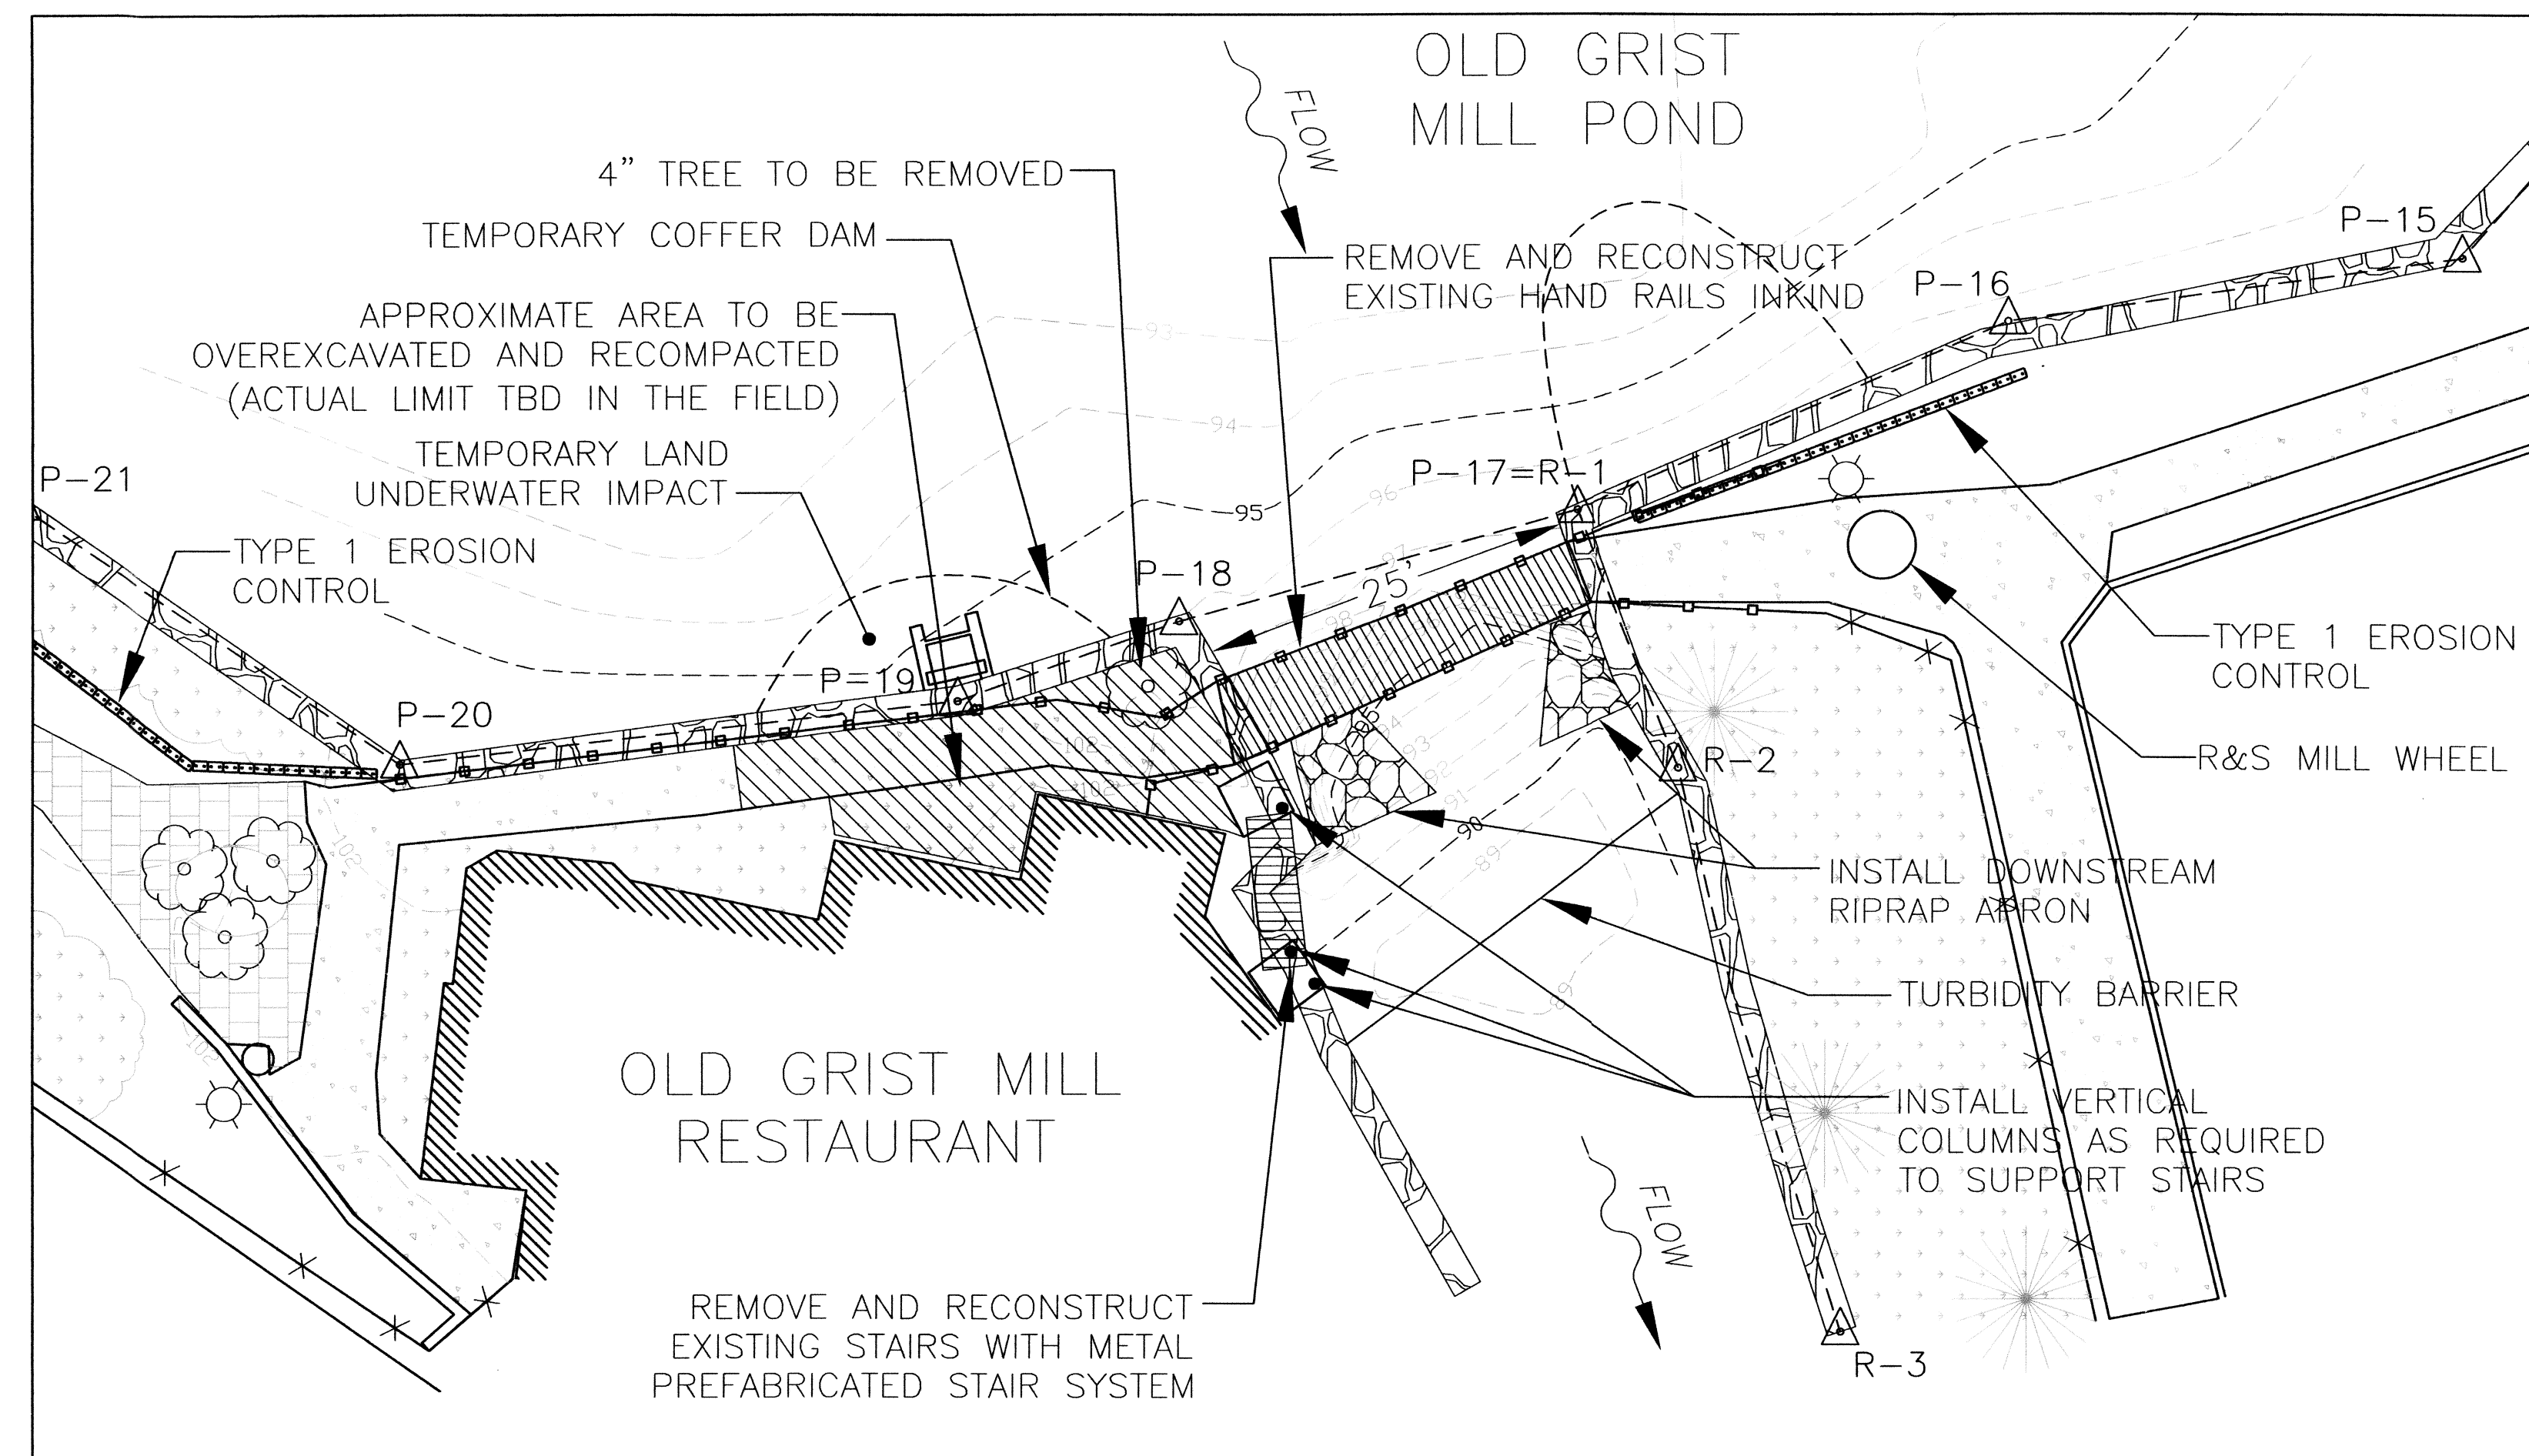

PROPOSED EMBANKMENT PLAN
SCALE: 1" = 10'

OLD GRIST MILL POND DAM
MA02218
SEEKONK, MASSACHUSETTS
DARDEN RESTAURANTS
ORLANDO, FLORIDA

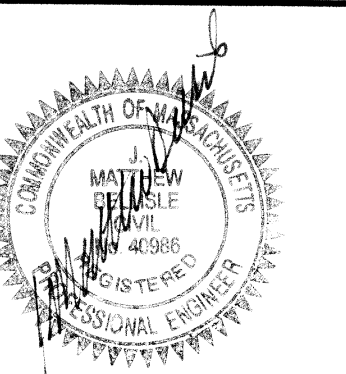

REVISIONS:

NO.	DATE	DESCRIPTION

PROJECT NO.: 08227.00
DATE: DECEMBER 2008
SCALE: AS NOTED
DESIGNED BY:
CHECKED BY: JMB
DRAWN BY: GLB
APPROVED BY: JMB
DRAWING TITLE:
PROPOSED EMBANKMENT WORK

DRAWING NO.:
3
SHEET NO. 3 OF 5