


NOTE:
REMOVE ALL UNSUITABLE MATERIAL TO 5'
BEYOND LIMIT OF STONE

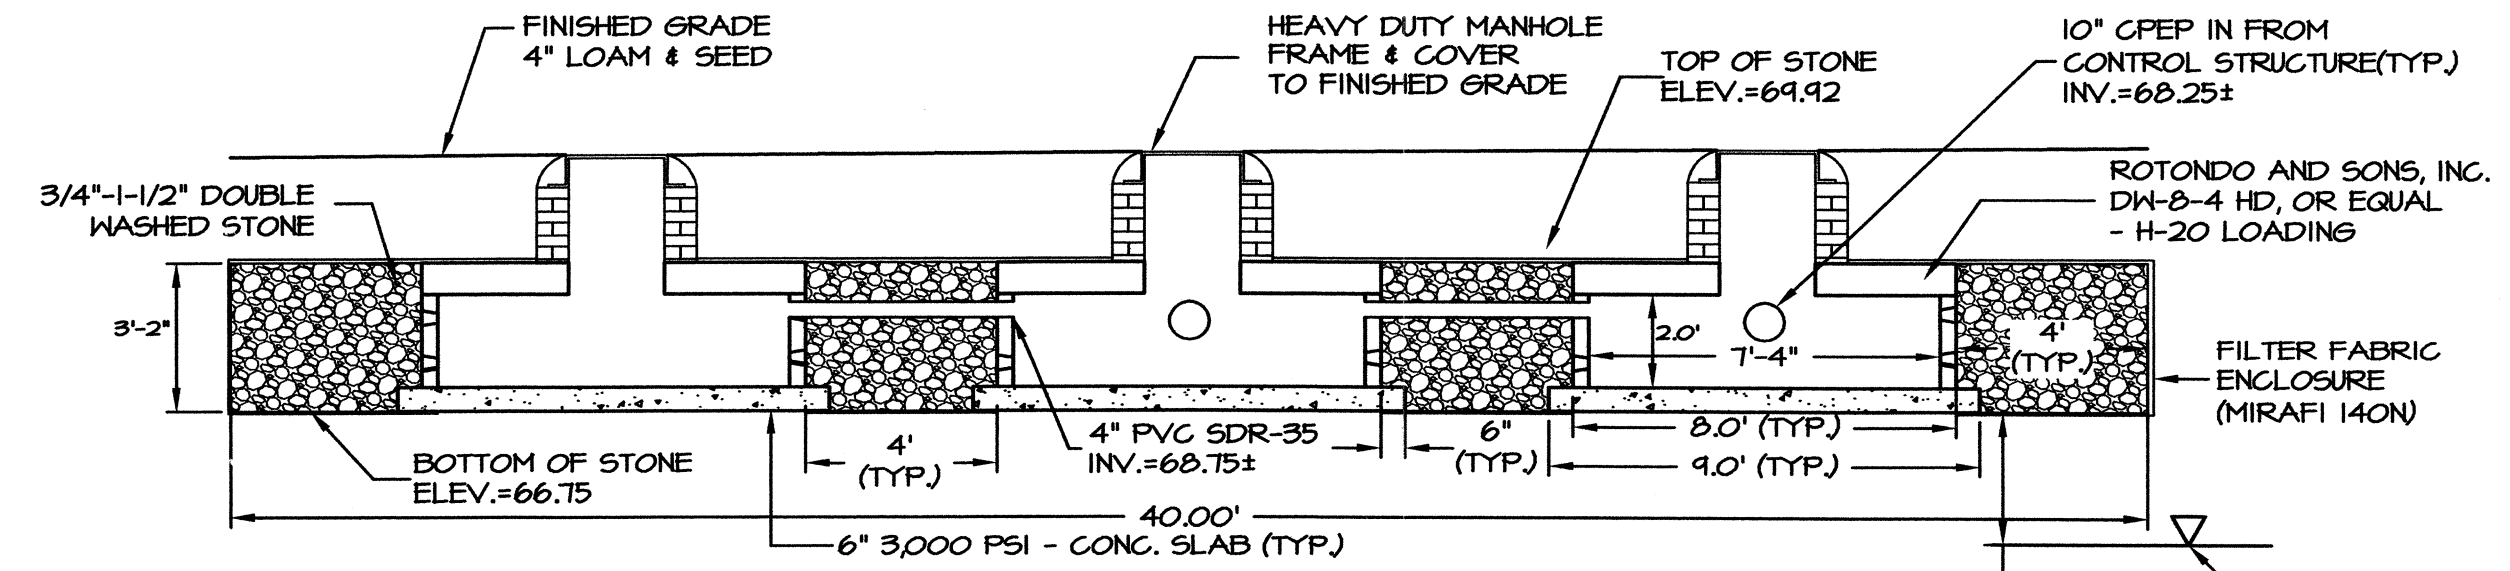


NOTE:
REMOVE ALL UNSUITABLE MATERIAL TO 5'
BEYOND LIMIT OF STONE

STORMWATER RECHARGE STRUCTURE "C" - SECTION

SCALE 1" = 4'


STORMWATER RECHARGE STRUCTURE "B" - SECTION

SCALE 1" = 4'

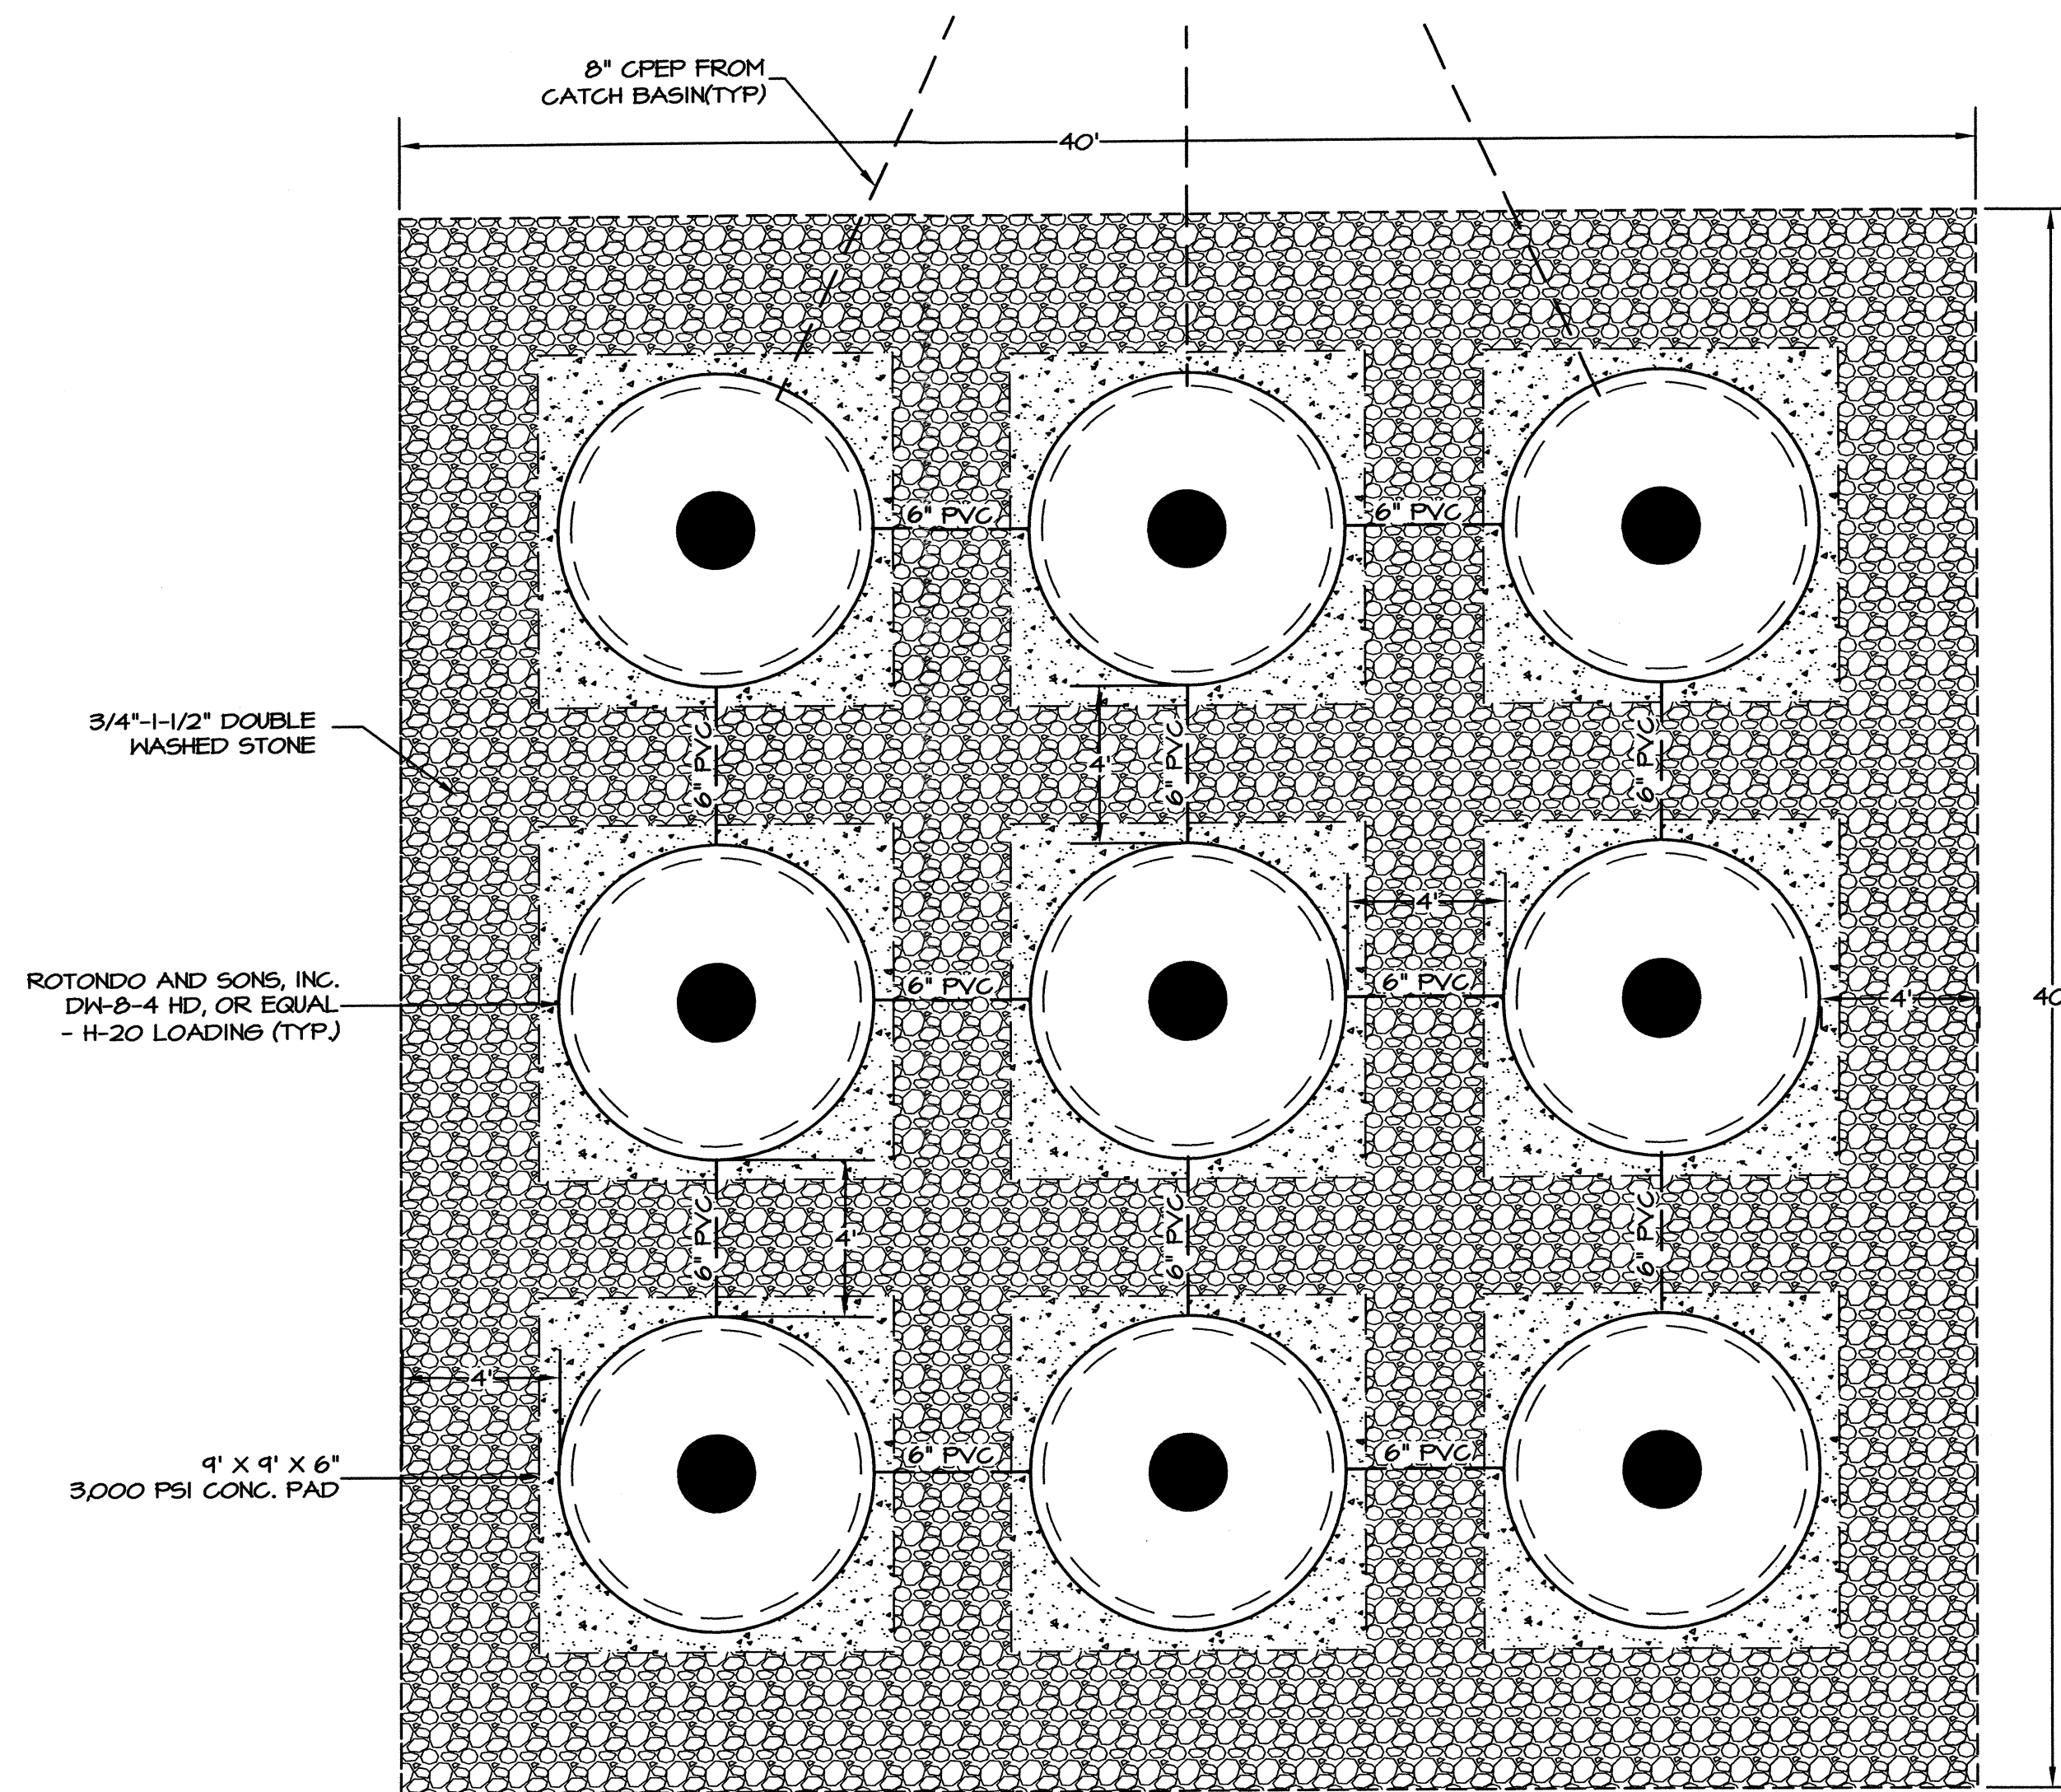

STORMWATER RECHARGE STRUCTURE "B" - PLAN

SCALE 1" = 4'

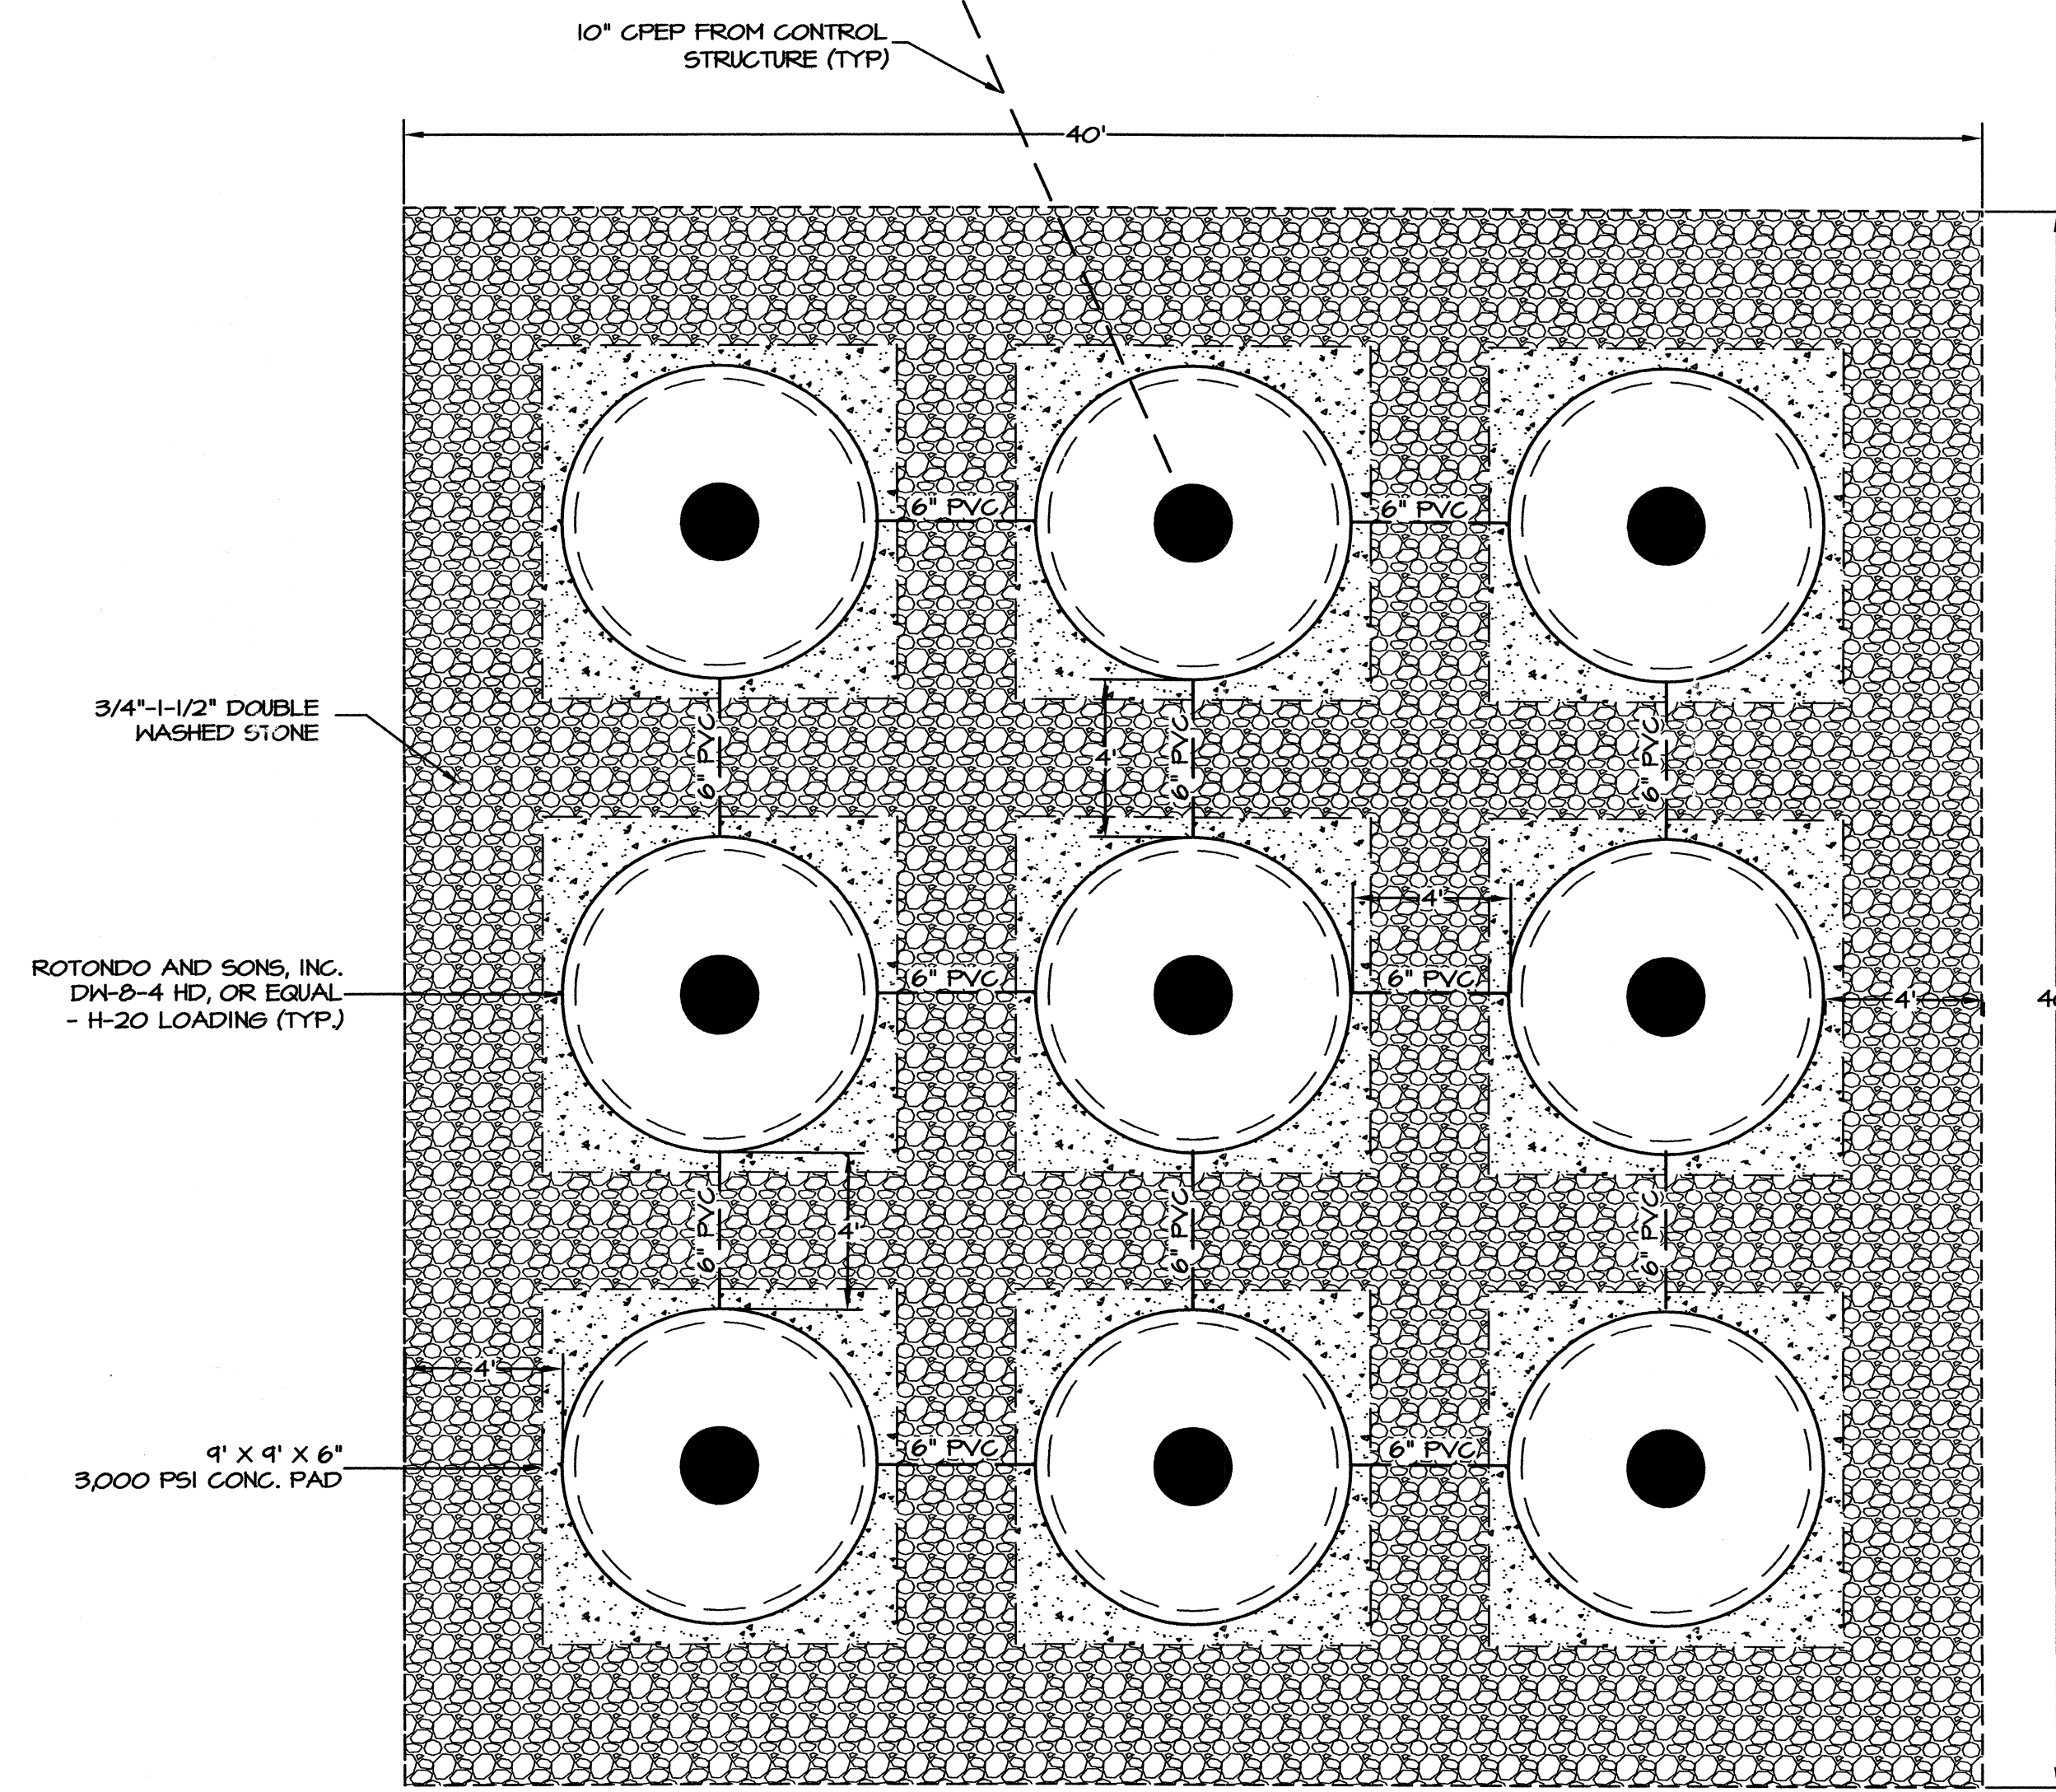

STORMWATER RECHARGE STRUCTURE "C" - PLAN

SCALE 1" = 4'

DETAIL SHEET NO. 3

DEFINITIVE SUBDIVISION
GREENWOOD FARM
PREPARED FOR
DUSHAW DEVELOPMENT COMPANY
GREENWOOD AVENUE
SEEKONK, MASSACHUSETTS

CAPUTO AND WICK LTD.

1150 PAWTUCKET AVE.
RUMFORD, R.I. 02916
401-434-8880

DATE
NOVEMBER 1, 2004

SHEET
13 OF 14

