
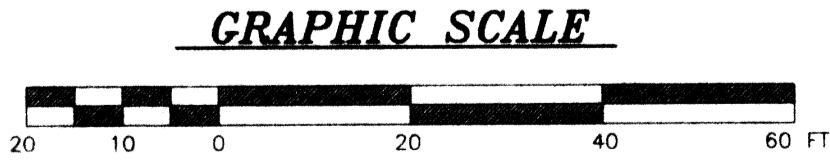


LEGEND

N/T	- NEW OR FORMERLY	PK NAIL	- MASONRY NAIL
A.P.	- ASSESSORS PLAT	PED	- PEDESTRIAN
DH	- DRILL HOLE	R/RH	- RHODE ISLAND HIGHWAY BOUND
(FND.)	- FOUND	FE	- FLARED END
+	- PLUS OR MINUS	RCF	- REINFORCED CONCRETE FIBRE
S.F.	- SQUARE FEET	X 10.8	- SPOT GRADE
---	- STONE WALL	---	- EXISTING OUTLINE
---	- FENCE	---	- INV.
STY	- STORY	[]	- CATCH BASIN
AC	- ACRES	SD	- SANITARY SLEWER MANHOLE
W/P	- WOOD FRAMED	SB	- STORM DRAIN MANHOLE
SH/P	- STATE HIGHWAY PLAT	RD	- ELECTRIC MANHOLE
R/W	- RAINING WALL	W	- WATER GATE
Z	- ZONING SETBACK LINE	CL	- CHAIN LINK FENCE

NOTE:
 WETLAND FLAGS FROM THE DEFINITIVE SUBDIVISION, HOLLAND WOODS, P. CHARLES TAPALUAN, DAVIS STREET, SEEKONK, MASS. BY CARUTO AND WICK LTD., JULY 31, 2002. FLAGGING BY SCOTT HOUSTON OF CARUTO AND WICK, LTD. PERMISSION OBTAINED FROM CARUTO AND WICK, LTD. TO UTILIZE WETLAND INFORMATION.

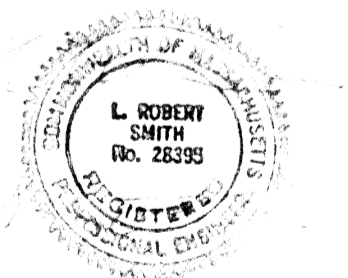

COPYRIGHT
 THESE DRAWINGS ARE THE PROPERTY OF THE ENGINEER/SURVEYOR AND HAVE BEEN PREPARED FOR THE OWNER, FOR THIS PROJECT AT THIS SITE AND ARE NOT TO BE USED FOR ANY OTHER PURPOSES, LOCATION OR OWNER WITHOUT WRITTEN CONSENT OF THIS OWNER OR ONE OF ITS DIRECTORS.

NO.	DATE	REVISION	BY
PROPOSED SITE AND ISDS PLAN ASSESSORS PLAT 26 LOT 4.3 SEEKONK SWIM CLUB DAVIS STREET - SEEKONK, MASSACHUSETTS PREPARED FOR: SEEKONK SWIM CLUB DAVIS STREET - SEEKONK, MASSACHUSETTS			
PROJECT NO. 03.081			SCALE 1"=20'
DATE 7/24/03			DRAWN BY RAH
CHECKED BY RSI			FILENAME 0308151_REV
WATERMAN ENGINEERING CO. CIVIL ENGINEERS / SURVEYORS - EST. 1894 450 NORTH BROADWAY EAST PROVIDENCE, RHODE ISLAND 02914 PH. - (401) 438-5775 FAX - (401) 438-5773			