


69-391

80.33

NNA COURT

B. 1A
° OF FNDN.
T No. 1
EV. 65.46

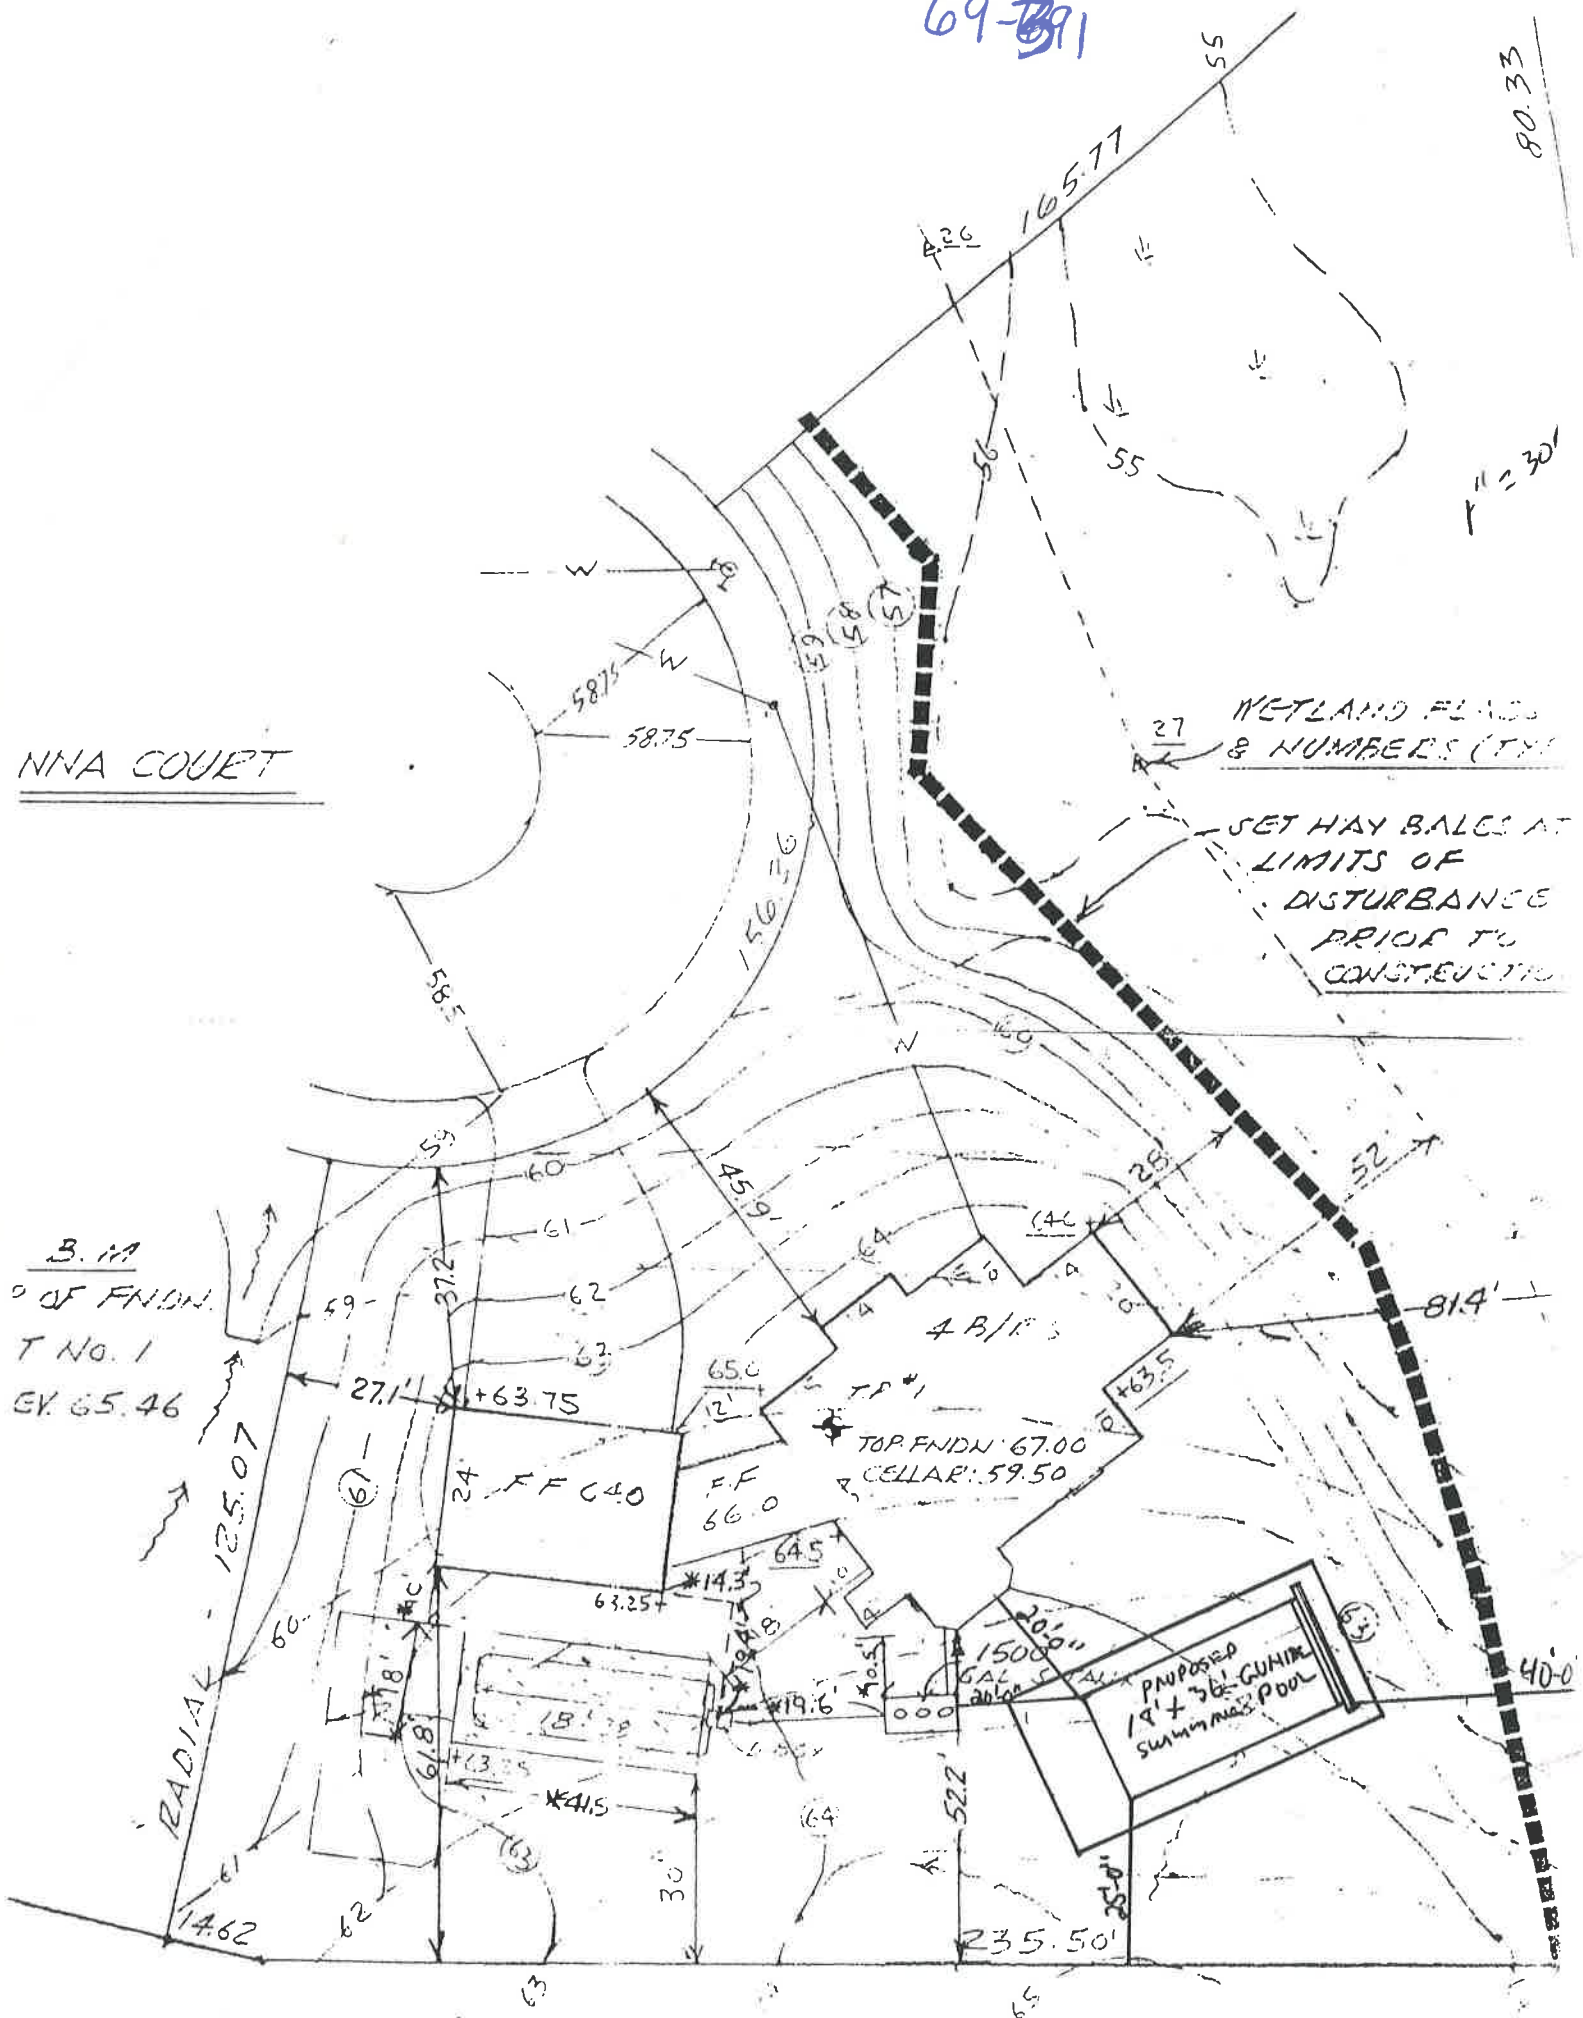

27 WETLAND FLAGS
& NUMBERS (TYPE)

SET HAY BALES AT
LIMITS OF
DISTURBANCE
PRIOR TO
CONSTRUCTION

PROPOSED
19' x 36' GUNITE
SWIMMING POOL

TOP FNDN' 67.00
CELLAR' 59.50

F.F. 64.0

F.F. 66.0

1500 GAL
POOL

RADIAL 125.07

0.12" EV2