



SCALE: 1"=20'

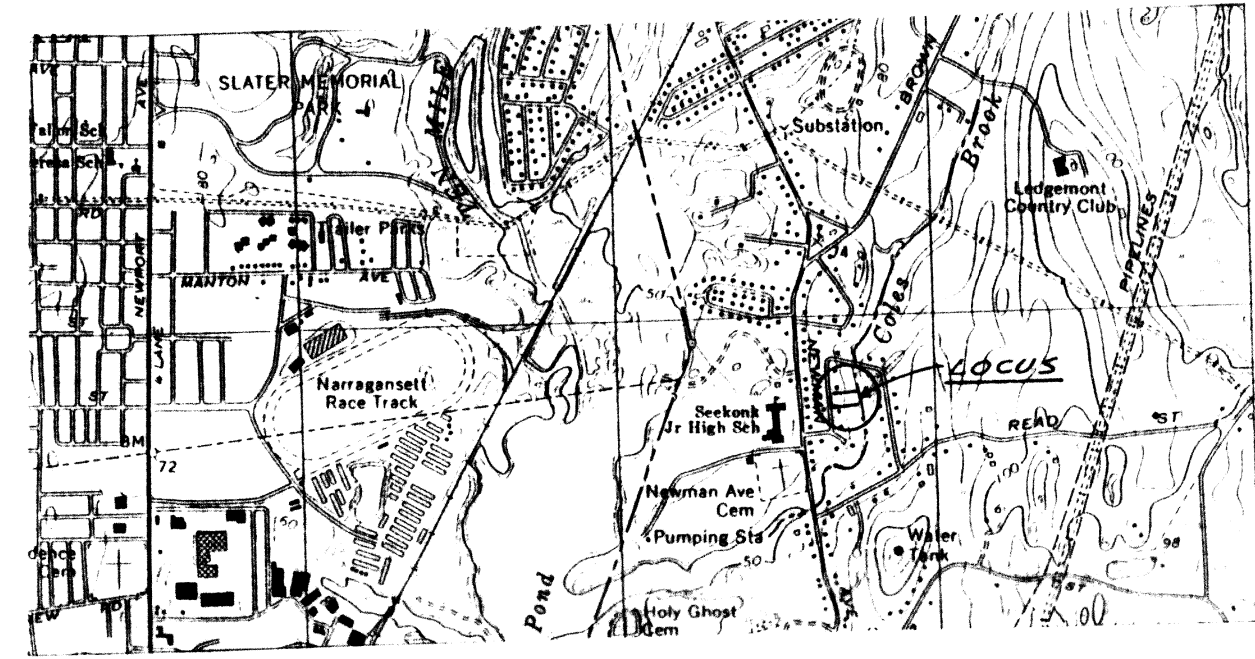

LOCATION MAP SCALE: 2000'


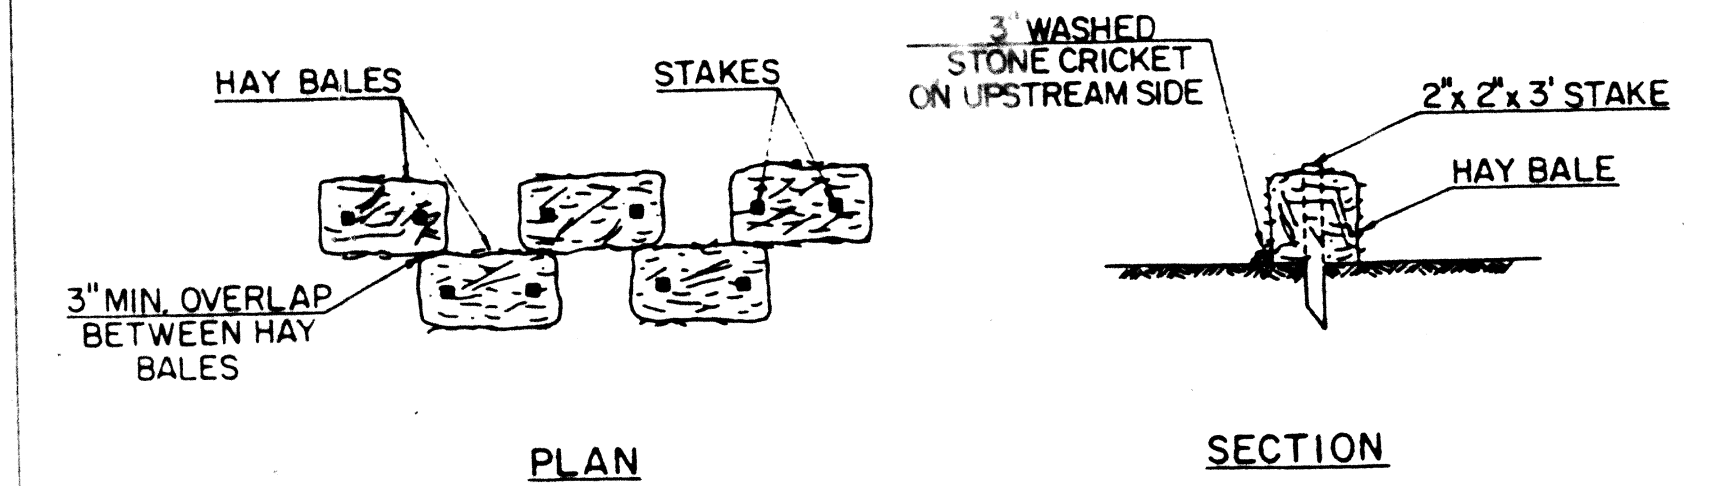


TYPICAL HAY BALE DIKE NOT TO SCALE

B.M. TOP OF GRANITE BOUND ELEV 6735 (M.L.)

NOTE THE PROPOSED SEWAGE DISPOSAL SYSTEM WAS APPROVED BY THE SEERONK BOARD OF HEALTH IN DECEMBER, 1971.

A.P. 04 LOT 588 DAVID & BARBARA LANS

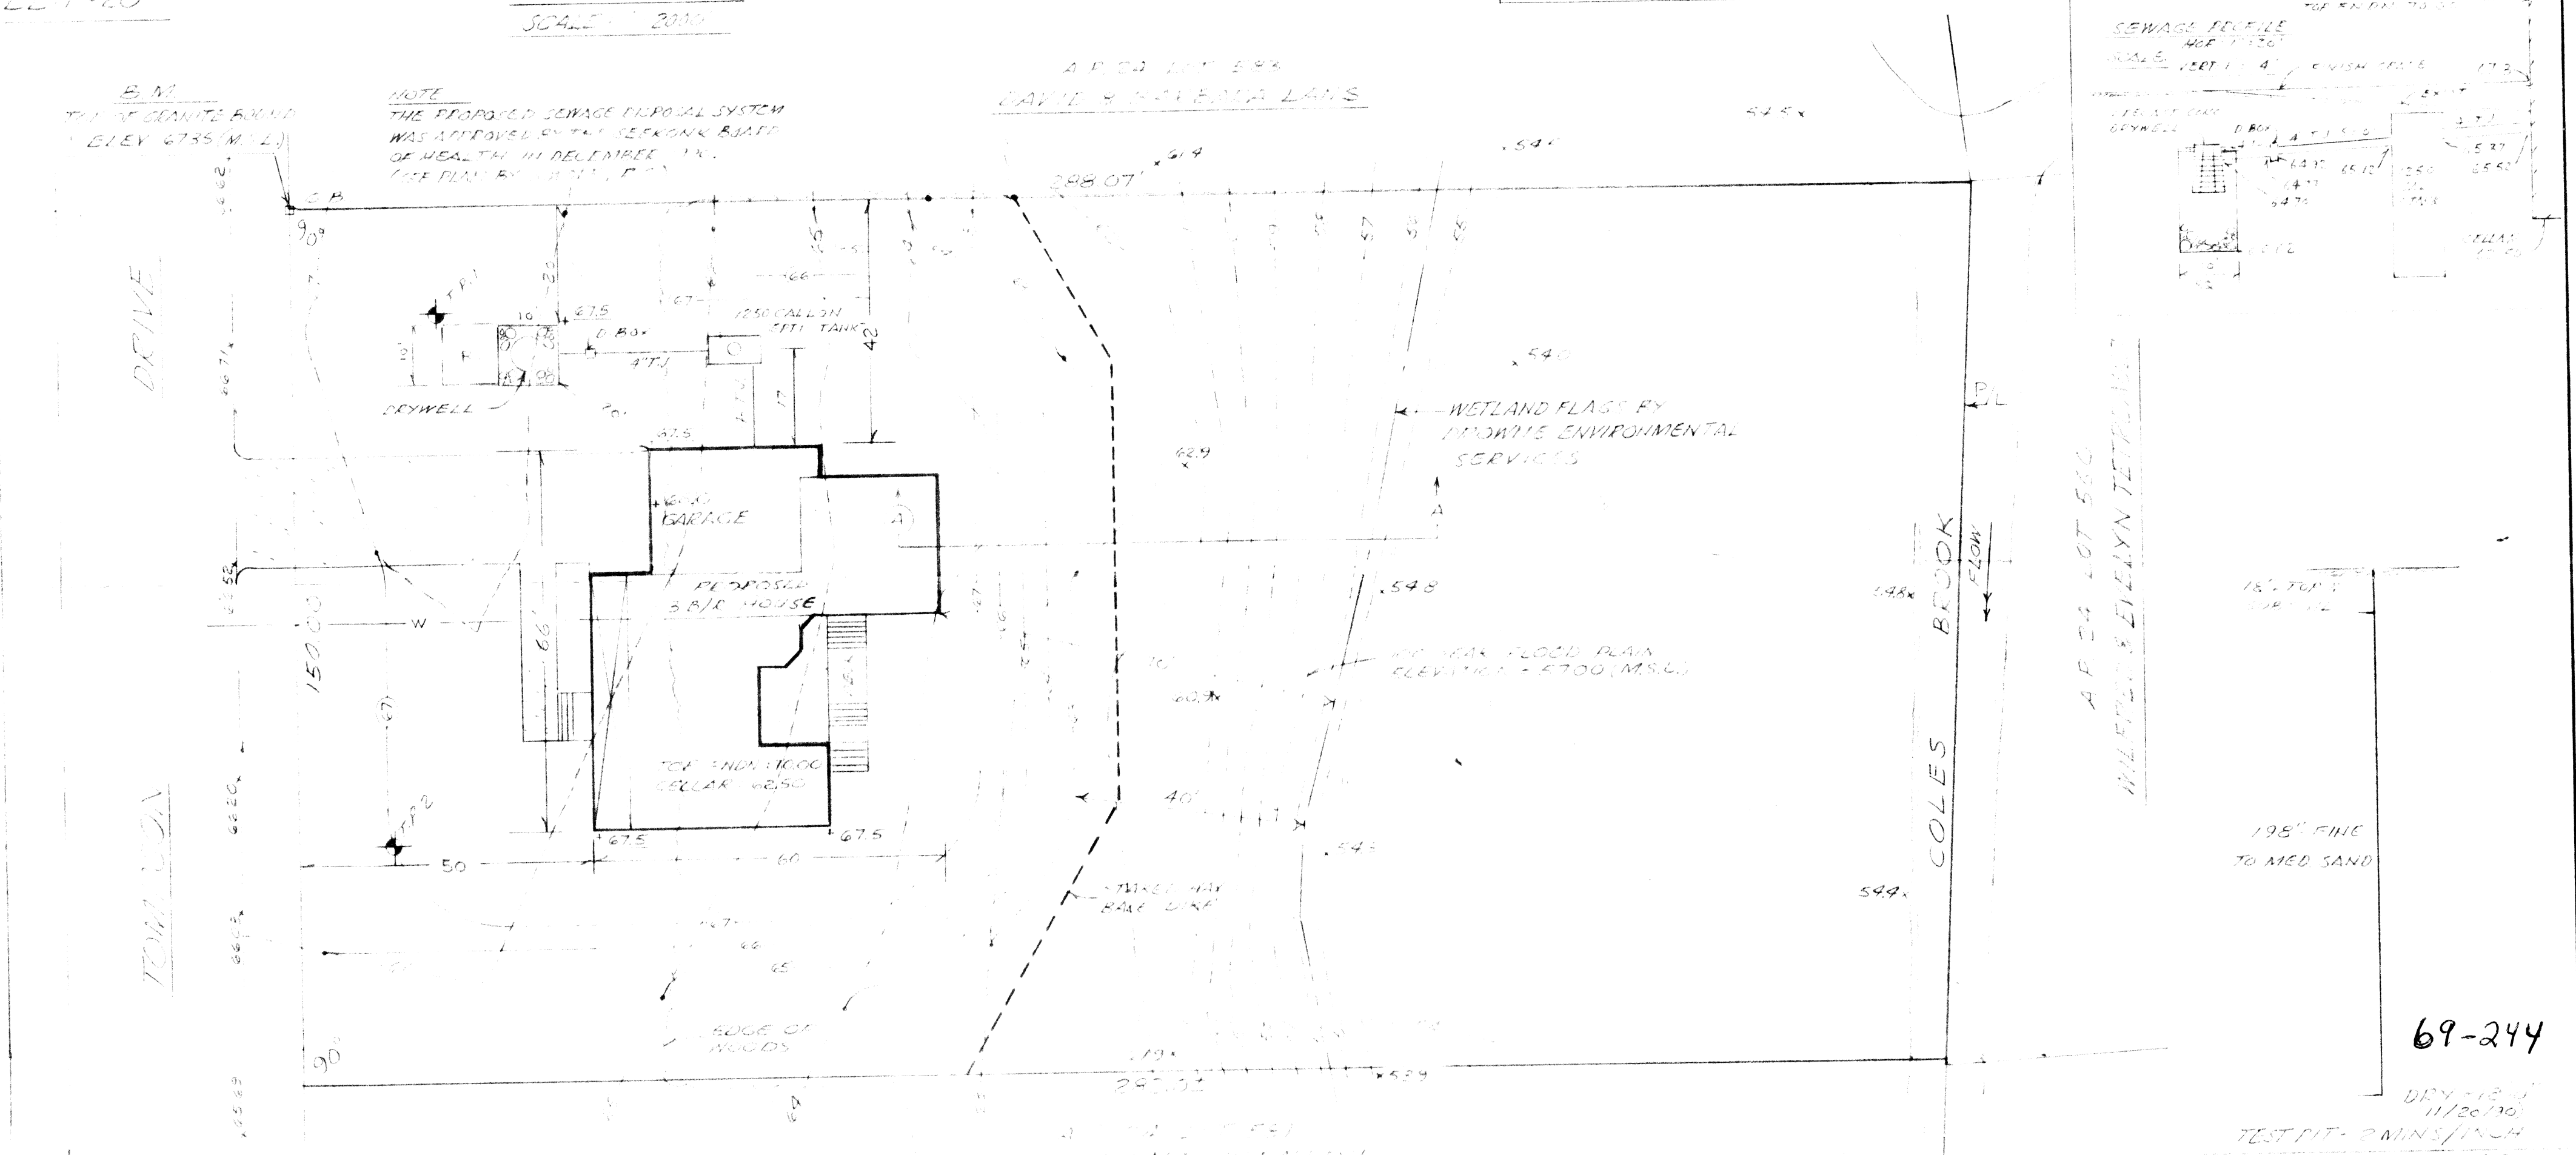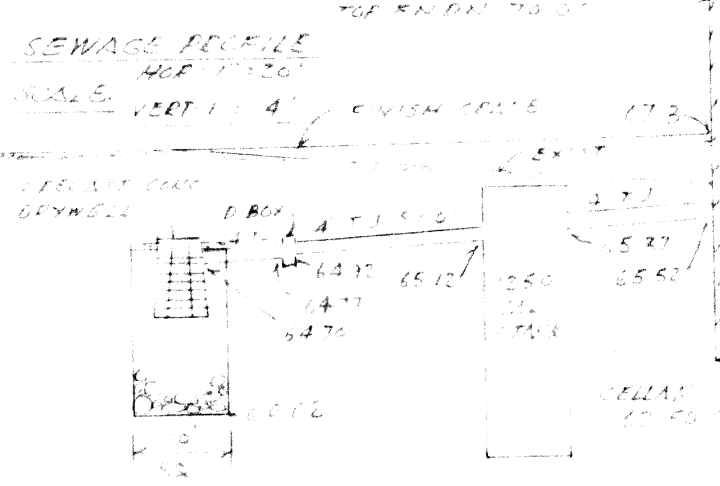

DRIVE

TOMPKIN

COLES BROOK

A.P. 04 LOT 588 WILFRED & EILEEN TETPAIN


69-244

UPY-12-11/26/90 TEST PIT 2 MINUS 1 INCH BOTH PITS DIAMETER

EXHIBIT A

NOTE 1. PLACE STAKE AT EACH CORNER... 2. STAKE AT EACH CORNER...

DIVISION JOHN R. HURLEY, ELLIS 20 TOMPKIN DR. SEERONK MA 02771

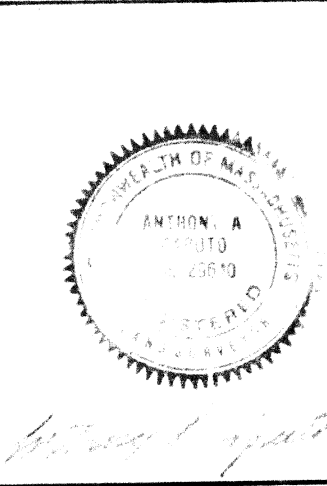

WETLANDS MITIGATION PLAN 24 LOT 588 FOR BARBARA A. LANS

CAPUTO AND WICK LTD. 1150 PAWTUCKET AVE RUMFORD, R.I. 02916 401-434-8880 DATE 1/19/91 SHEET 1351