



Plan View
Scale 1"=10'

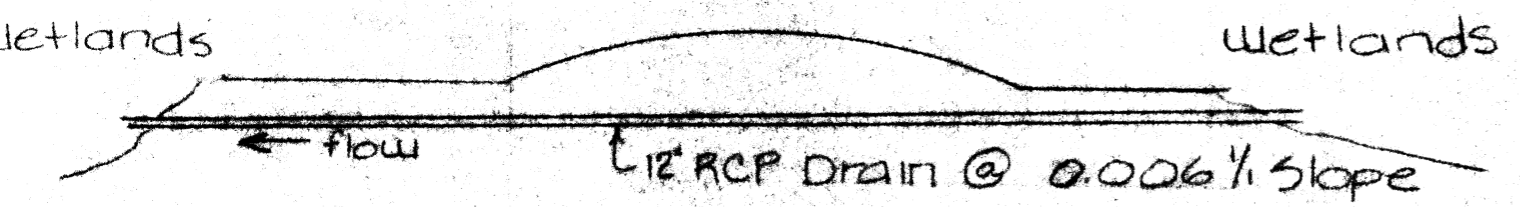

Profile
Scale 1"=10'

Elevation of roadway = 62.00
 Equalizer to be installed at elev. 60.00
 Flood elevation = 60.00

 R. F. GEISSER & ASSOC. CONSULTING ENGINEERS EAST PROVIDENCE, R.I. 02914 DEDHAM, MA. 02026				
DATE:	DRAWN BY:	CHECKED BY:	SCALE:	JOB NO.:
5/21/87	KJA	BEH	1"=10'	
				SHEET NO.:
				C