


SCALE 1"=30'

PERRY AVENUE

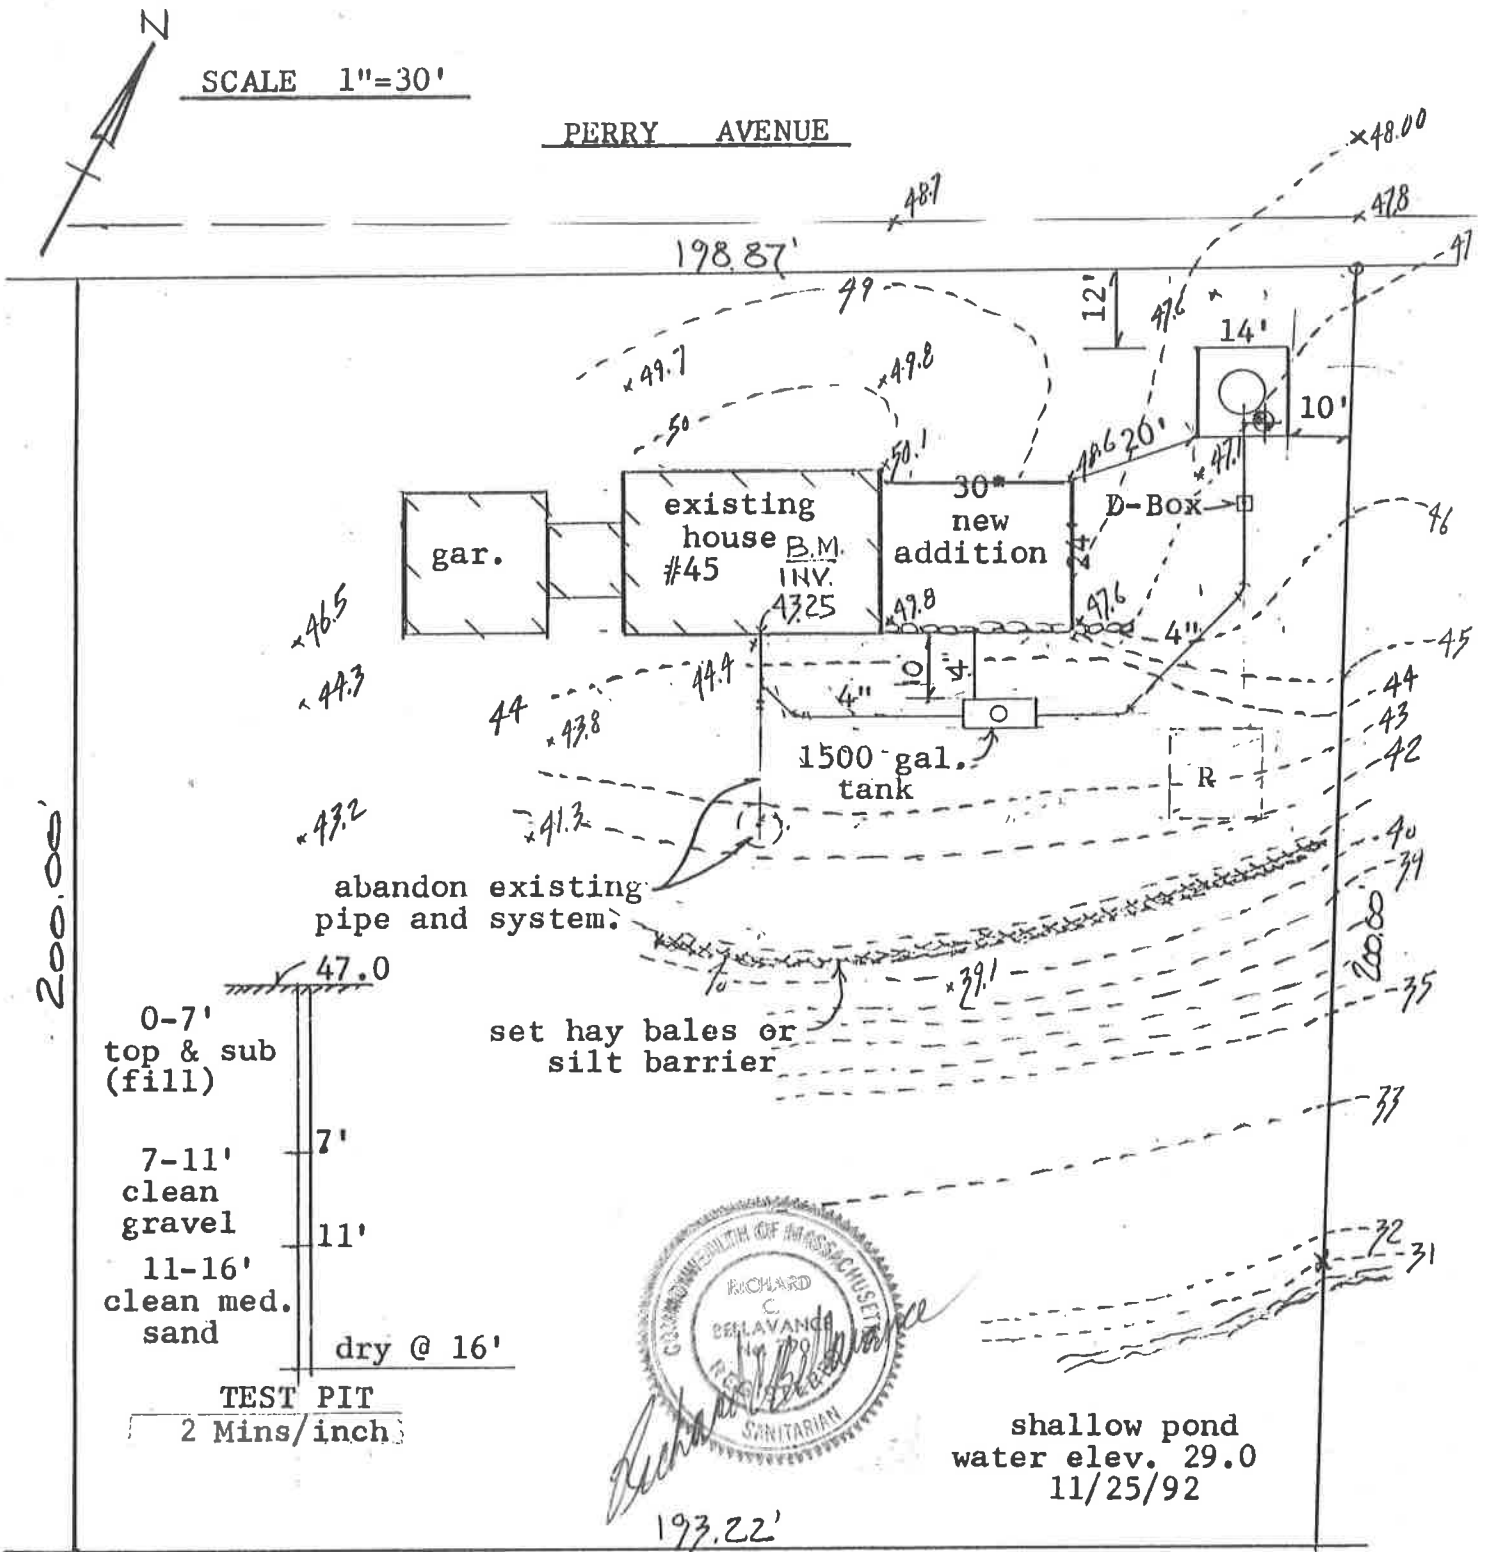

**BERNICE PERRY**  
**SEWAGE DISPOSAL EXPANSION PLAN**  
 PLAT 9 LOT 148-151  
 ZONE R/1  
 AREA = 19,745 sf

**DESIGN DATA**  
 5 bedrooms= 825 gpd. use 14' sq.  
 dry well 4.75' deep.  
 side: 14'x4x4.75x2.5 gal/sf. =665 gals.  
 bottom: 14'x14'x1.0 gal/sf. =196 " "  
 total =861 gals.