
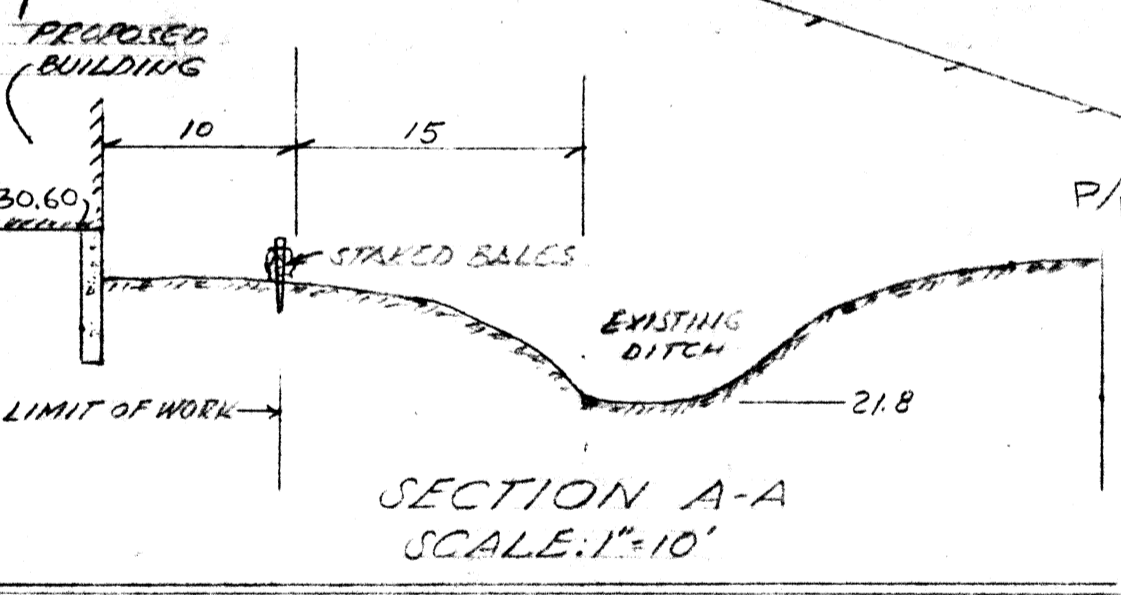


PARKING SCHEDULE

OFFICE: 600 S.F., 3 PEOPLE @ 1 SPACE EACH = 3 SPACES
 WAREHOUSE: 5,350 S.F., 2 PEOPLE @ 1 SPACE EACH = 2 SPACES
TOTAL REQUIRED = 5 SPACES
TOTAL ATTAINED = 5 SPACES + 1 H/C SPACE

PLAT 1 LOT 18
 ABRAHAM ZELTZER ETALS.
 ZONE R/3

SCALE: 1" = 30'


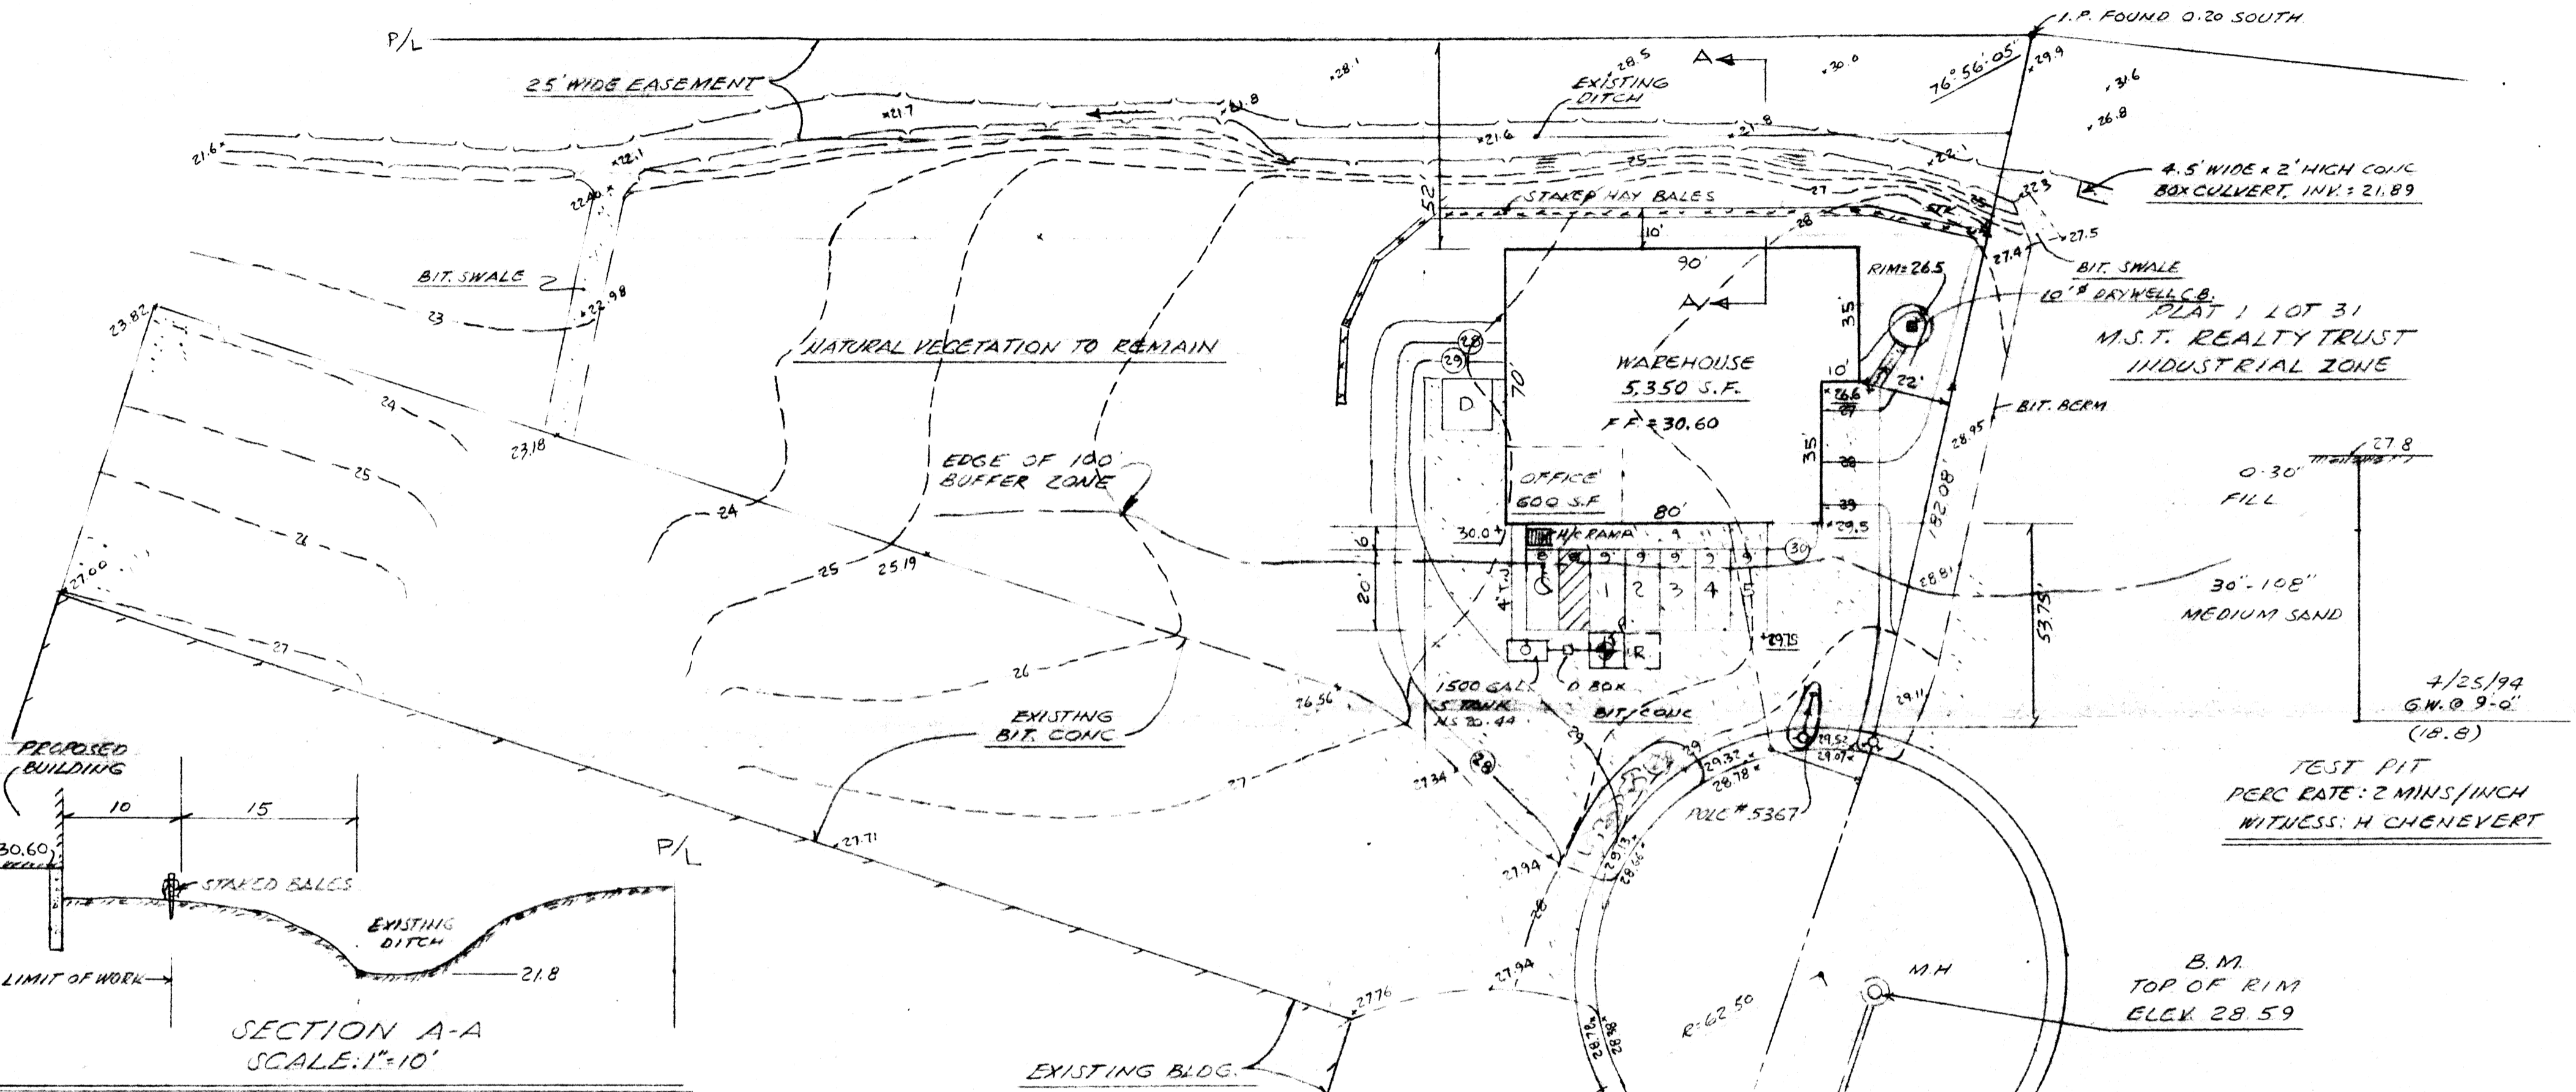


TEST PIT
 PERC RATE: 2 MINS/INCH
 WITNESS: H CHENEVERT

B.M.
 TOP OF RIM
 ELEV. 28.59

SEWAGE DISPOSAL DATA
 WAREHOUSE: 2 PEOPLE @ 15 GPD = 30 GALS.
 OFFICE: 600 S.F. @ 75 GALS/1000 S.F. = 45 GALS.
 TOTAL = 75 GALS/50'
 HEAVY DUTY DRYWELL, 8' SQ. W/ 6" OF STONE BEL.
 SIDEWALL: 8' x 4' x 4.0' x 2.5 GALS/S.F. = 320
 BOTTOM: 8' x 8' x 1.0 GALS/S.F. = 64
 TOTAL = 384

- GENERAL NOTES**
1. INSTALL STAKED HAY BALES PRIOR TO CONSTRUCTION & MAINTAIN IN PLACE UNTIL ALL WORK IS COMPLETE.
 2. LOAM & SEED ALL AREAS DISTURBED BY CONSTRUCTION.

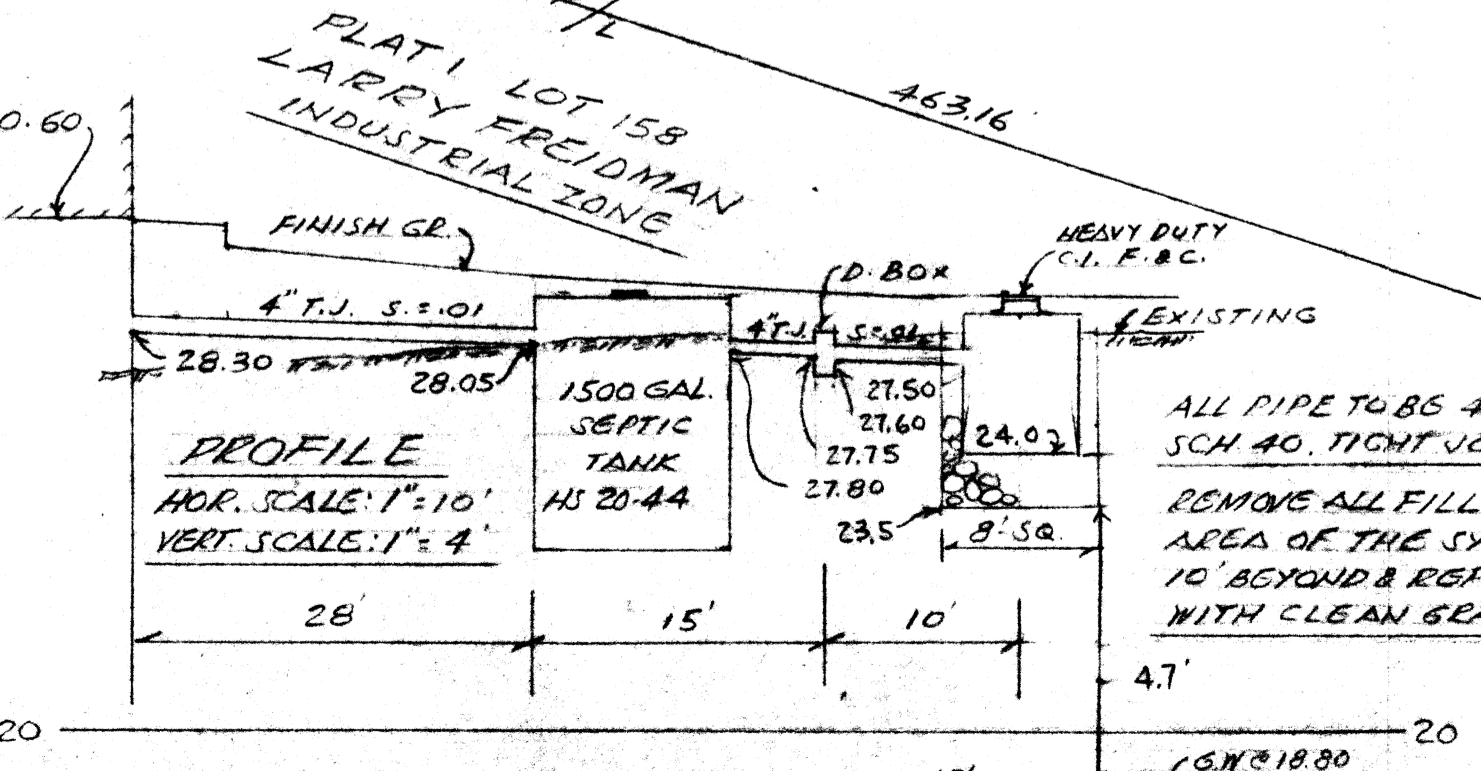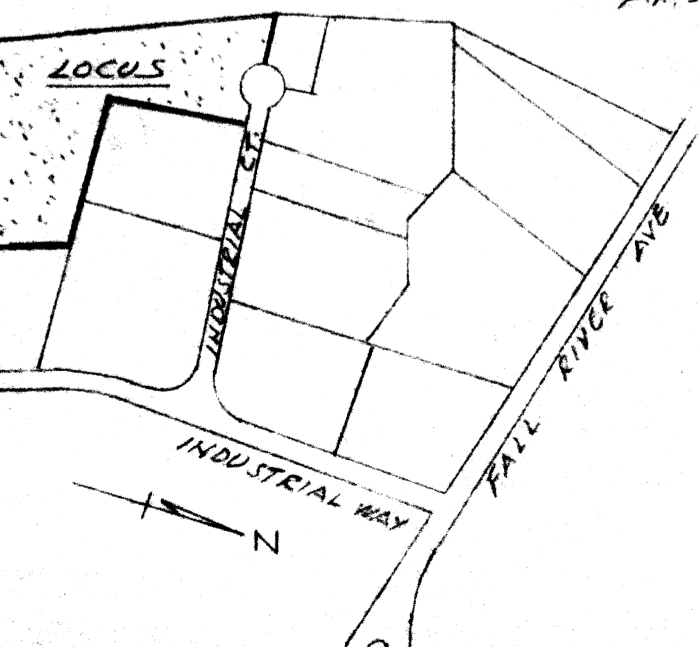

ALL PIPE TO BE 4\"/>
 REMOVE ALL FILL IN THE AREA OF THE SYSTEM & 10' BEYOND & REPLACE WITH CLEAN GRAVEL



EXHIBIT A

SITE DEVELOPMENT P.
 PLAT 1, LOT 211, 15.697 A
 SEEKONK MASS.

FOR
 FREDERICK WAYNE & SONS, INC.

CAPUTO AND WICK LTD.
 1150 PAWTUCKET AVE.
 RUMFORD, R.I. 02916
 401-434-8880

DATE: 6/2/94
 SHEET: 1/1