

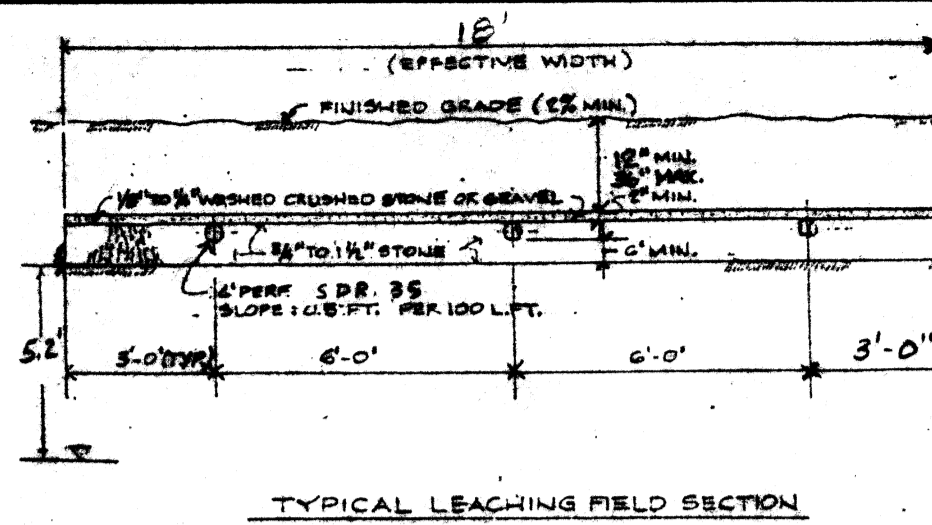


**PARKING SCHEDULE**  
 OFFICE: 600 S.F. 2 PEOPLE @ 1 SPACE EACH = 2 SPACES  
 WAREHOUSE: 6000 S.F. 2 PEOPLE = 2 SPACES  
 TOTAL REQUIRED = 4 SPACES  
 TOTAL ATTAINED = 5 SPACES + 1 1/2 SPACE  
 PLAT 1 LOT 18  
 ABRAHAM ZELTZER ET. ALS.  
 ZONE R/3  
 (SIDE YARD OF THIS LOT)

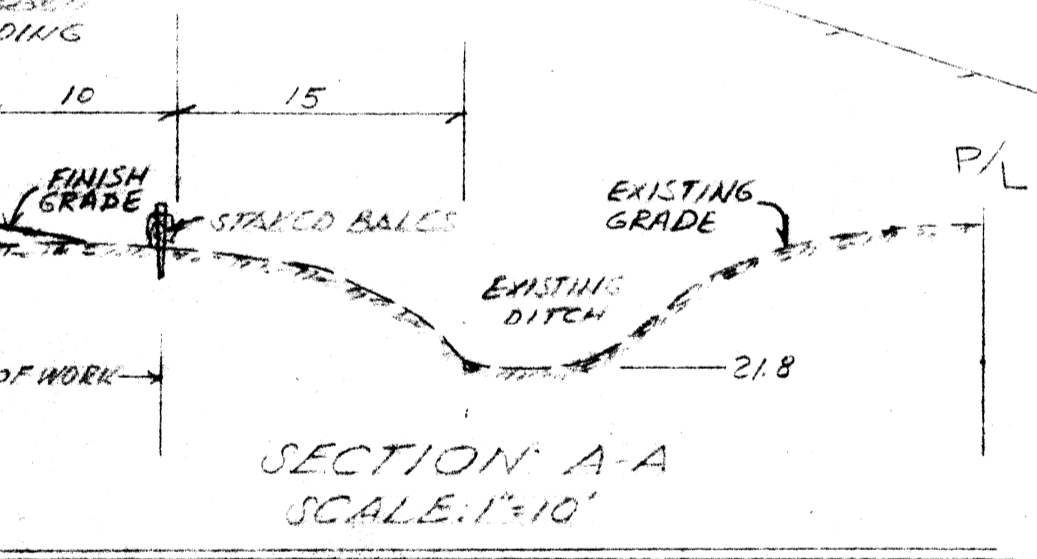

SCALE: 1" = 30'

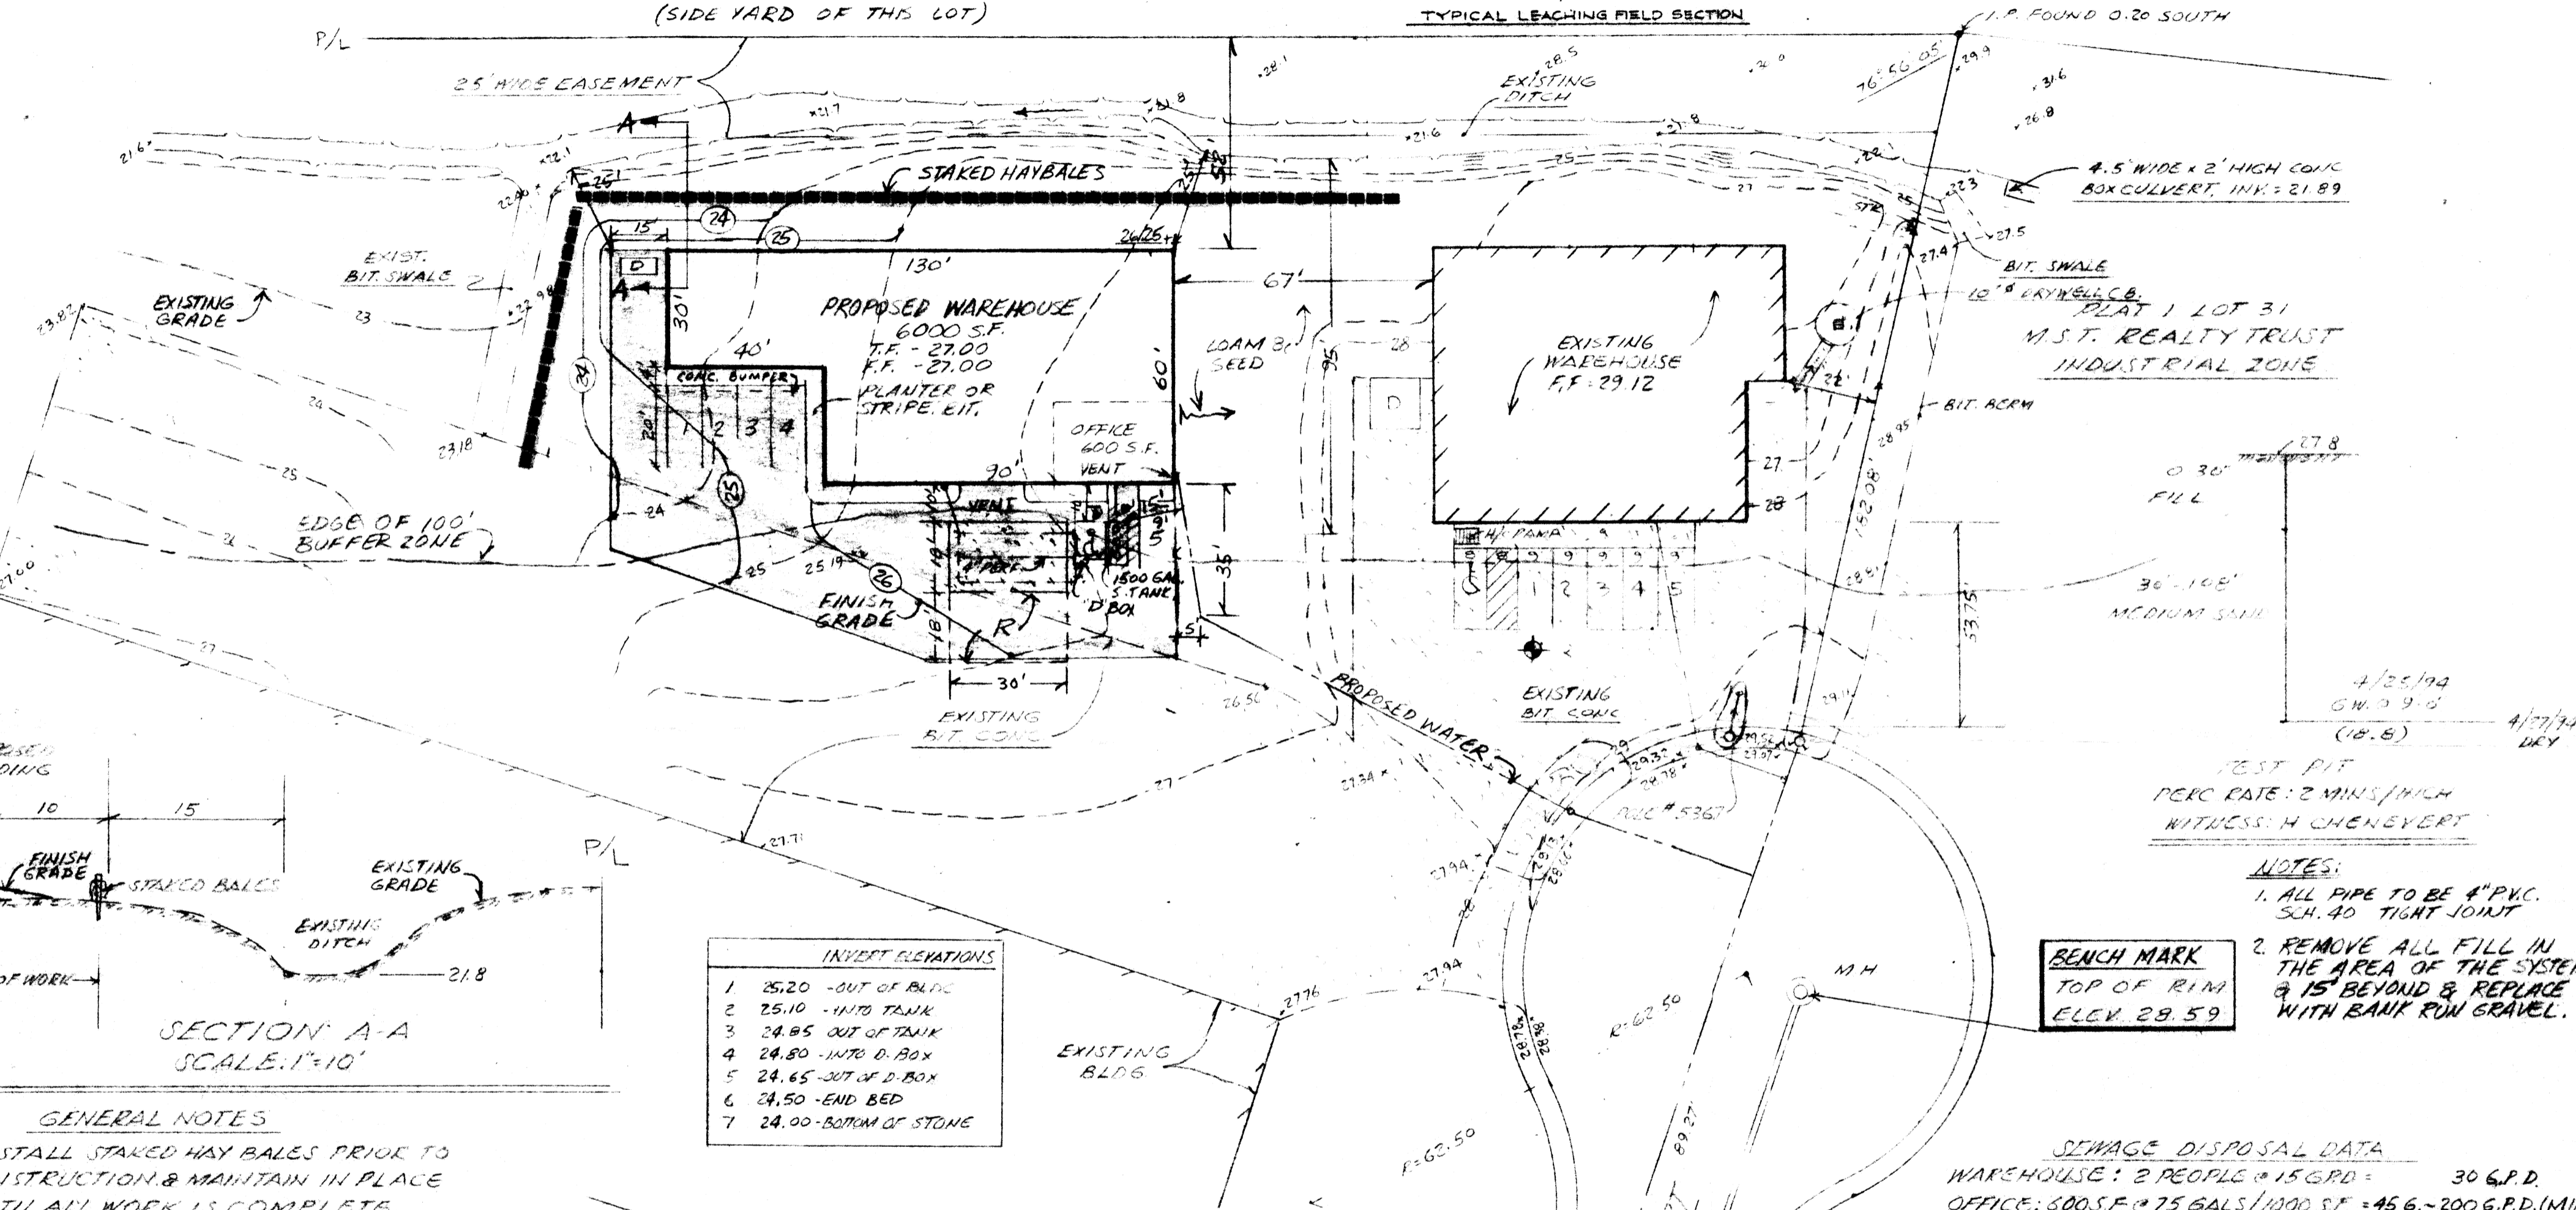

**INVERT ELEVATIONS**


1	25.20	-OUT OF BLDG
2	25.10	-INTO TANK
3	24.85	OUT OF TANK
4	24.80	INTO D. BOX
5	24.65	OUT OF D. BOX
6	24.50	END BED
7	24.00	BOTTOM OF STONE

**GENERAL NOTES**  
 1. STALL STAKED HAY BALES PRIOR TO INSTRUCTION & MAINTAIN IN PLACE UNTIL ALL WORK IS COMPLETE.  
 2. AM & SEC. ALL AREAS DISTURBED BY CONSTRUCTION.

**TEST PIT**  
 PERC RATE: 2 MINS/HIGH  
 WITNESS: H. CHENEVERT

**NOTES:**  
 1. ALL PIPE TO BE 4" PVC. SCH. 40 TIGHT JOINT  
 2. REMOVE ALL FILL IN THE AREA OF THE SYSTEM @ 15' BEYOND & REPLACE WITH BANK RUN GRAVEL.

**SEWAGE DISPOSAL DATA**  
 WAREHOUSE: 2 PEOPLE @ 15 G.P.D. = 30 G.P.D.  
 OFFICE: 600 S.F. @ 75 GALS./1000 S.F. = 45 G. - 200 G.P.D. (MIN)  
 TOTAL REQUIRED = 230 G.P.D.  
 USE BED 18' x 30' WITH 6" OF STONE BELOW BOTTOM: 18' x 30' x 0.74 GALS./S.F. = 400 G.P.D.

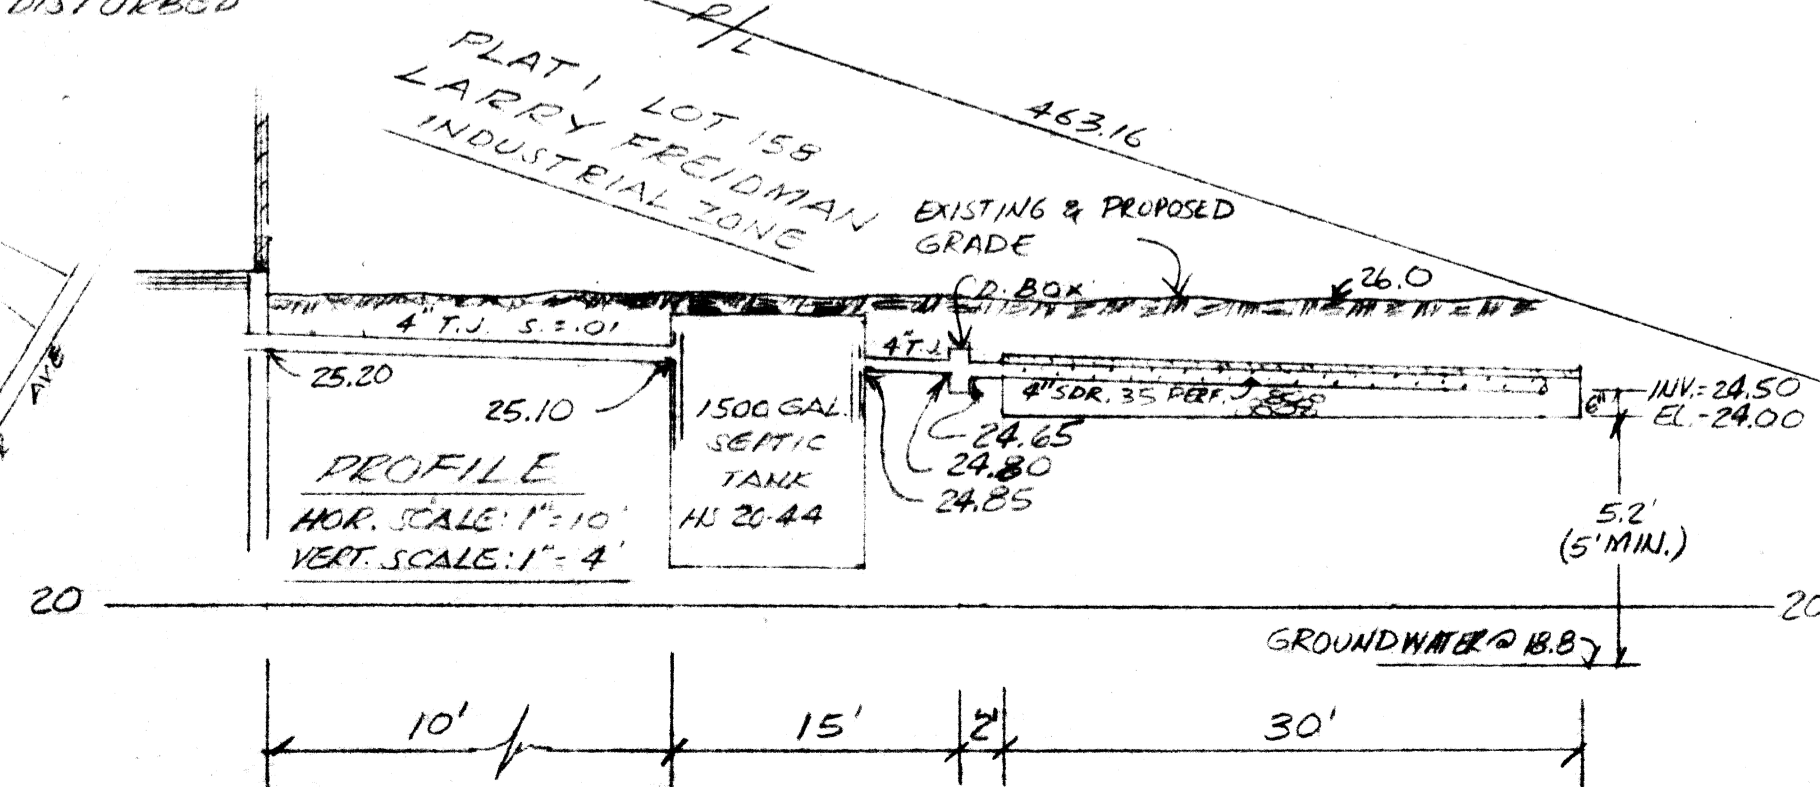

**D.E.P. FILE NO. SE 69-318**  
**EXHIBIT A**  
 SITE DEVELOPMENT PLAN  
 PLAT 1, LOT 211, 15.697 ACRES  
 SEEKONK MASS.  
 FOR  
 FREDERICK WYKES & LOIS DARLING

**CAPUTO AND WICK LTD.**  
 1150 PAWTUCKET AVE.  
 RUMFORD, R.I. 02916  
 401-434-8880

DATE: 6/29/94  
 REV: 8/3/95  
 SHEET: 1 OF 1