


- NOTE:**
1. SET STAKED HAY BALES PRIOR TO CONSTRUCTION & MAINTAIN IN PLACE UNTIL ALL WORK IS COMPLETE AND LAWN HAS BEEN ESTABLISHED.
 2. LOAN & SEED ALL AREAS DISTURBED BY EXCAVATION & FILL.

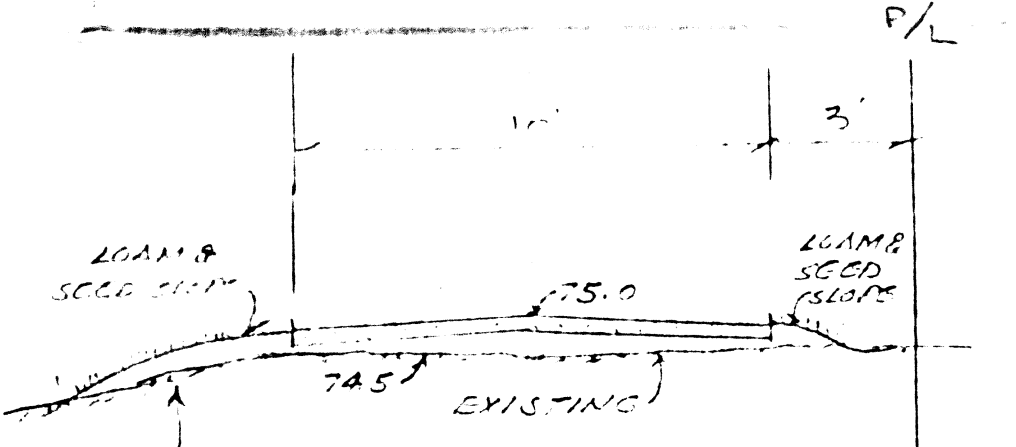

REMOVES ALL UNSUITABLE MATERIAL & REPLACE WITH BANK RUN GRAVEL.

WETLANDS SUMMARY LOT 3
 TOTAL WETLANDS AREA DISPLACED = 700 S.F.
 TOTAL WETLANDS AREA REPLACED = 1,160 S.F.
 STOCKPILE THE TOP 6 TO 12" OF SOIL FROM THE LOST WETLAND AREA AND RE SPREAD IN THE MAKEUP AREA TO PROVIDE A SEED SOURCE & SUITABLE SOIL BASE.
 SWITCHGRASS (*Panicum virgatum*) TO BE BROADCAST THROUGHOUT MAKEUP AREA.

EXHIBIT A

SITE DEVELOPMENT PLAN, FOR KEITH CORREIA, SEBONK, MASS		
SCALE: AS SHOWN	APPROVED BY:	DRAWN BY:
DATE: 10/27/93		REVISED:
DRAWN BY DROWN ENVIRONMENTAL SERVICES		
ASSESSOR'S PLAT 16, LOT 18		DRAWING NUMBER:
RECORD LOT NO. 3		

LINCOLN STREET