


SEEKONK GOLF FACILITY

CONCEPTUAL PLAN


CATALDO ASSOCIATES
CIVIL ENGINEERS

PROJECT NO. DATE: MAY, 1988
SCALE: 1" = 100'
DESIGNED: DRAMM, JH.
CHECKED: SHEET NO. 1 OF 5

NO.	DATE	REVISIONS

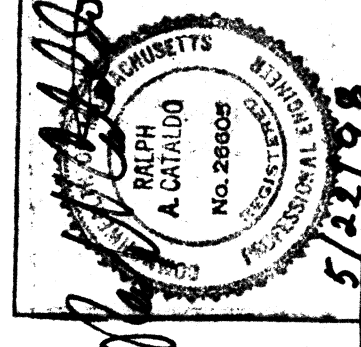

MATCH LINE TO PLAN 2

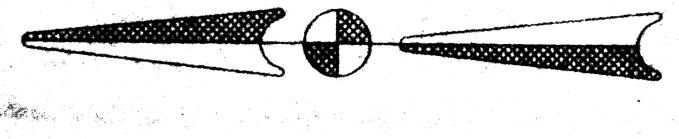

PROPOSED SIGN