



CROSS SECTION OF RIVER
AND PROPOSED SLEEVE
NOT TO SCALE

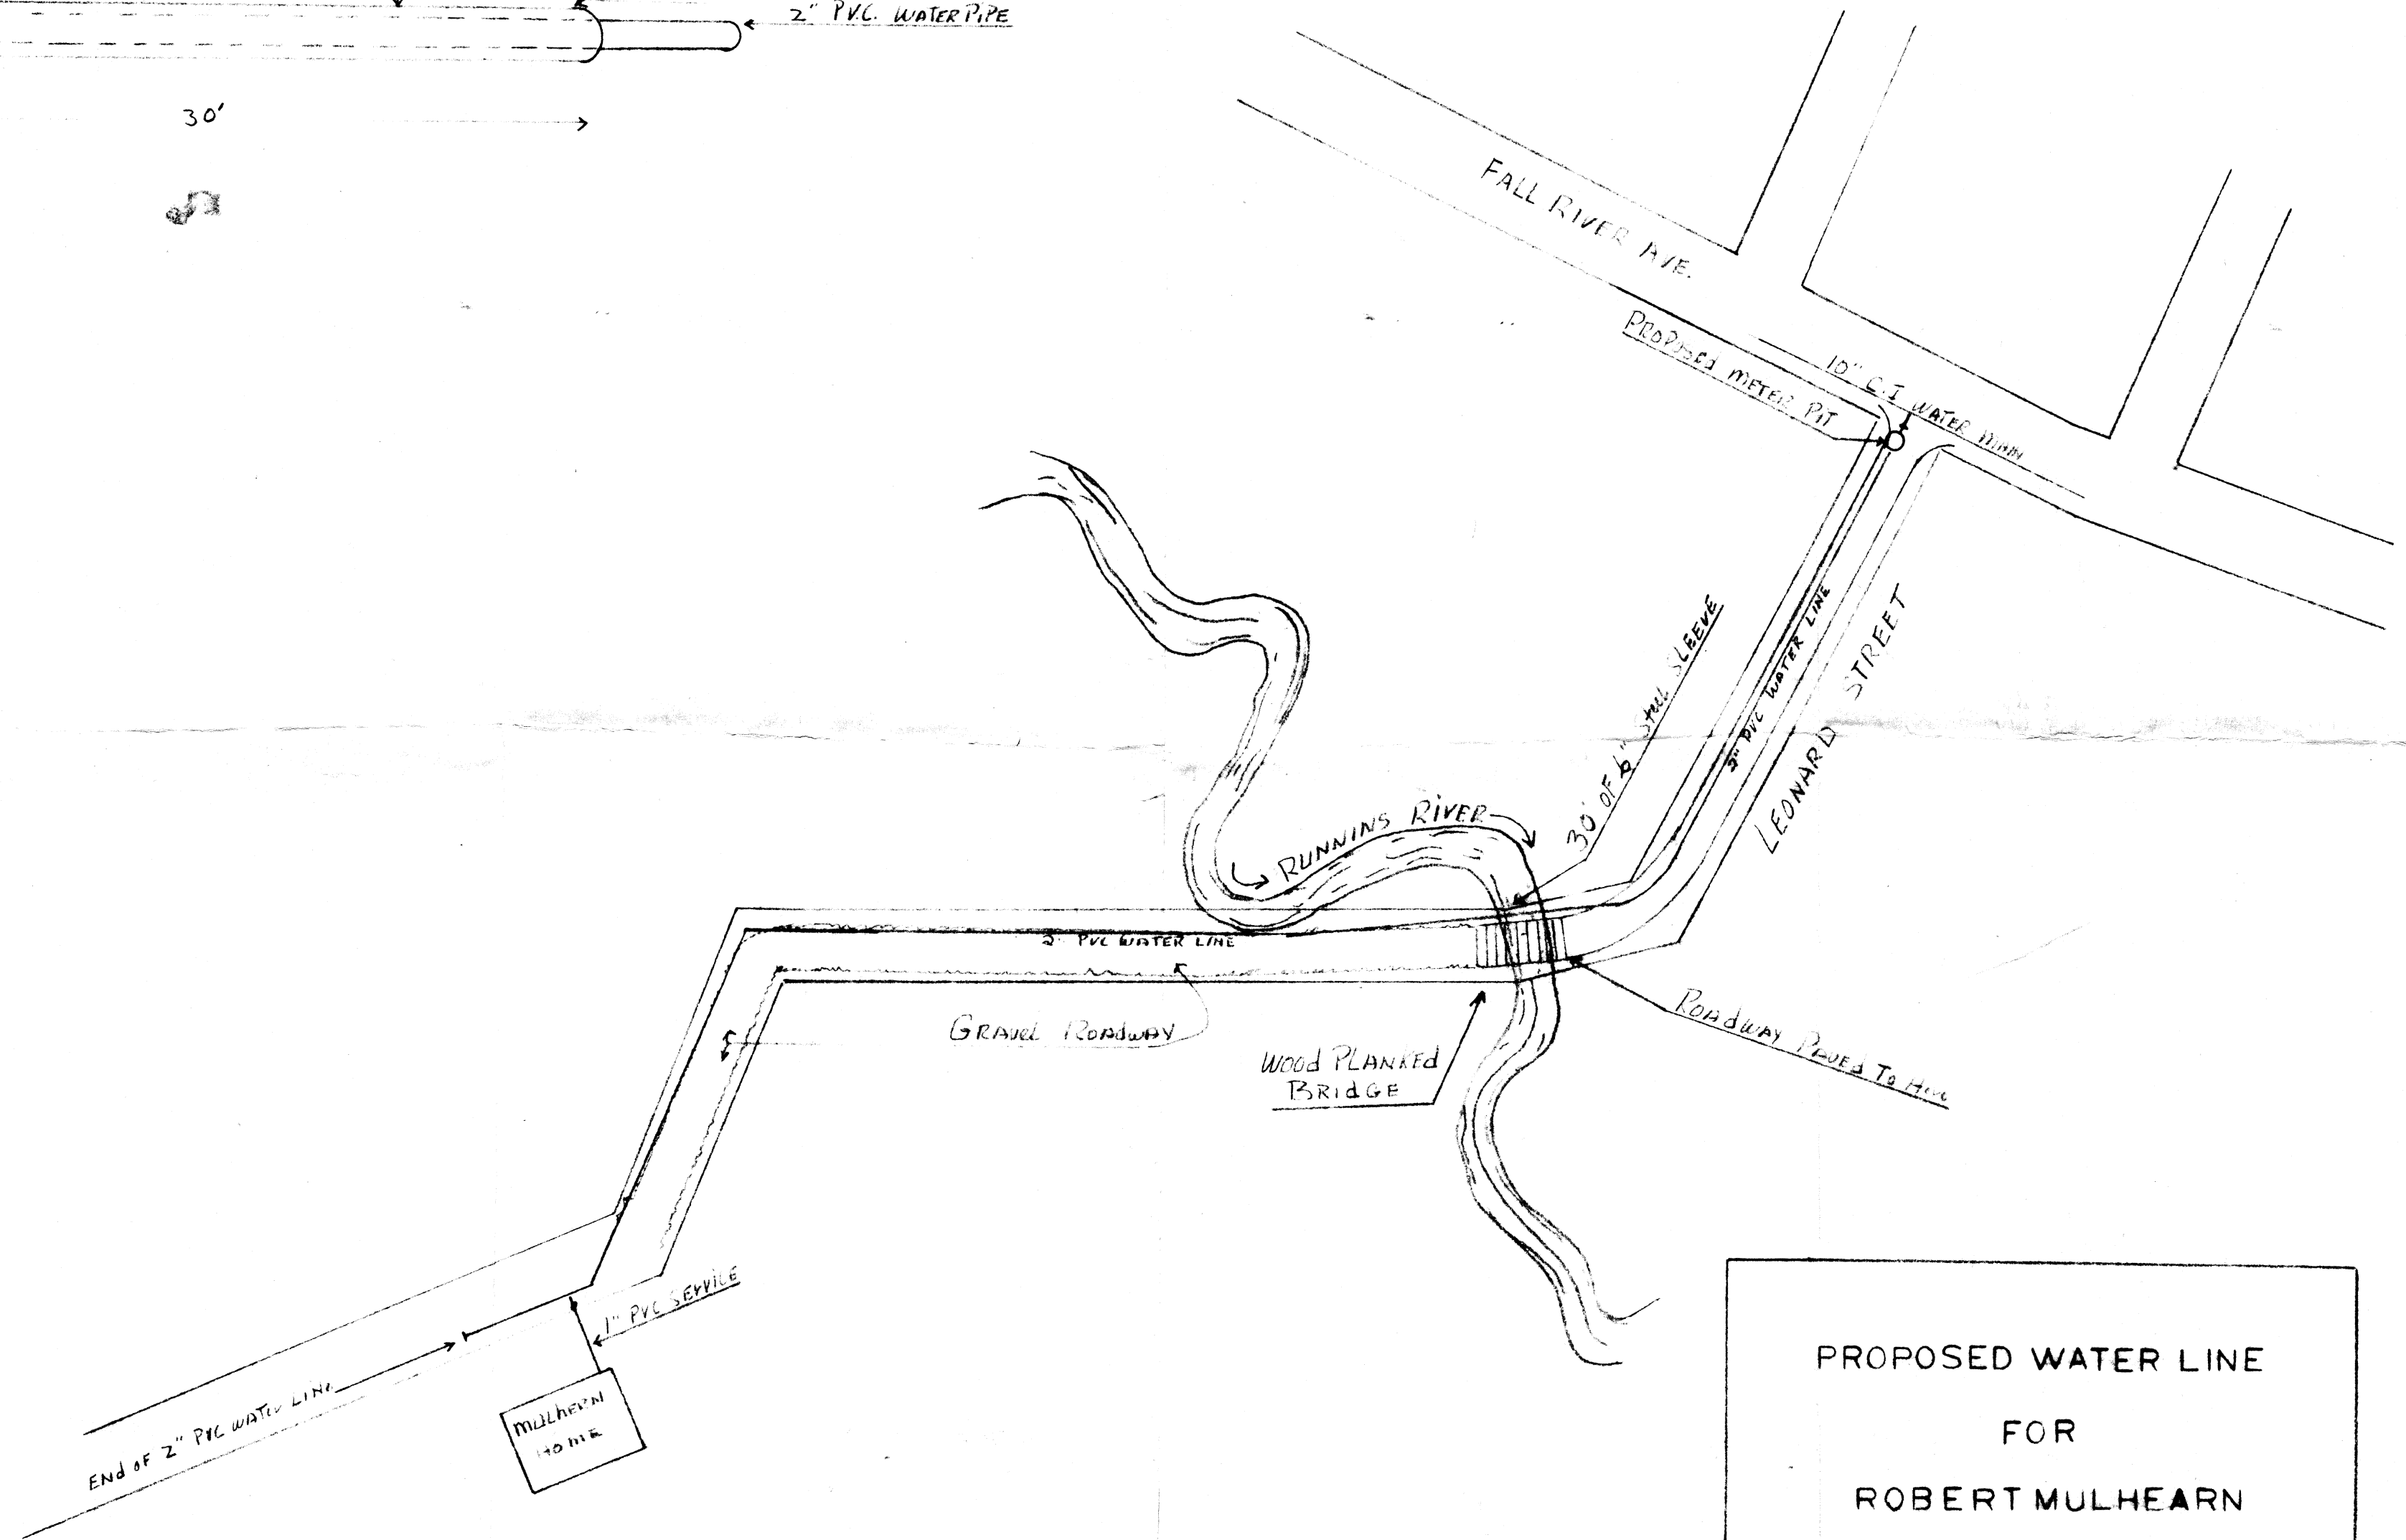

PROPOSED WATER LINE
FOR
ROBERT MULHEARN
LEONARD STREET
1" = 80'

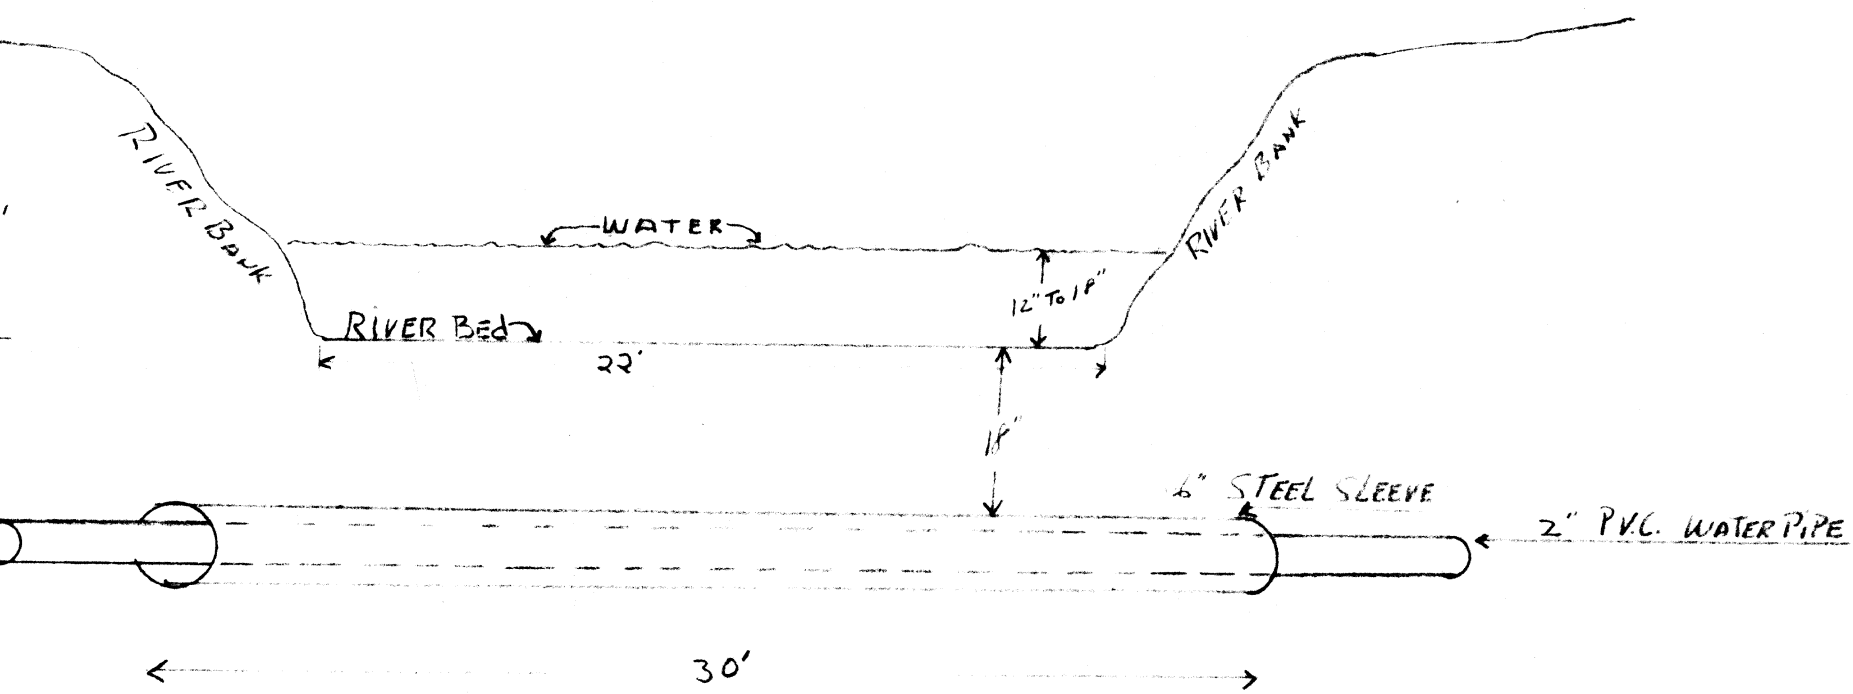