
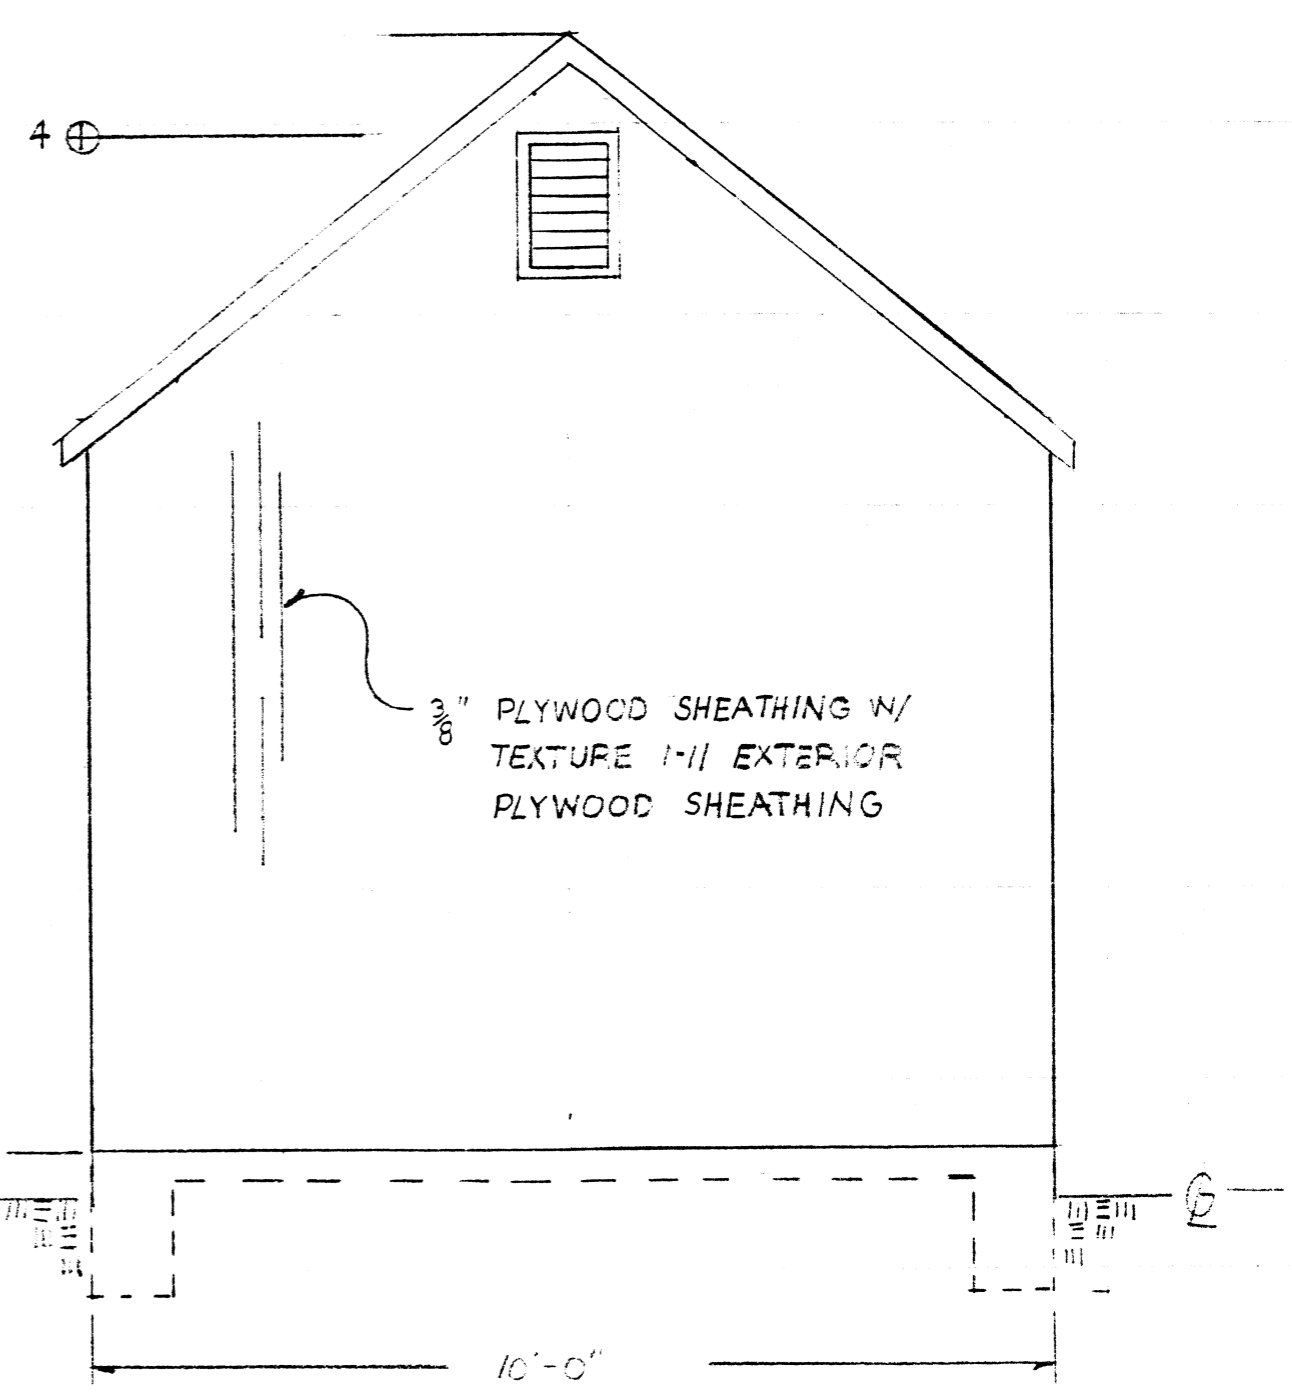


- 1 0'-6" TOP OF FOUNDATION & SLAB
- 2 6'-6" TOP OF WINDOW
- 3 7'-0" TOP OF DOOR
- 4 10'-7" TOP OF VENT
- 5 11'-8" TOP OF ROOF

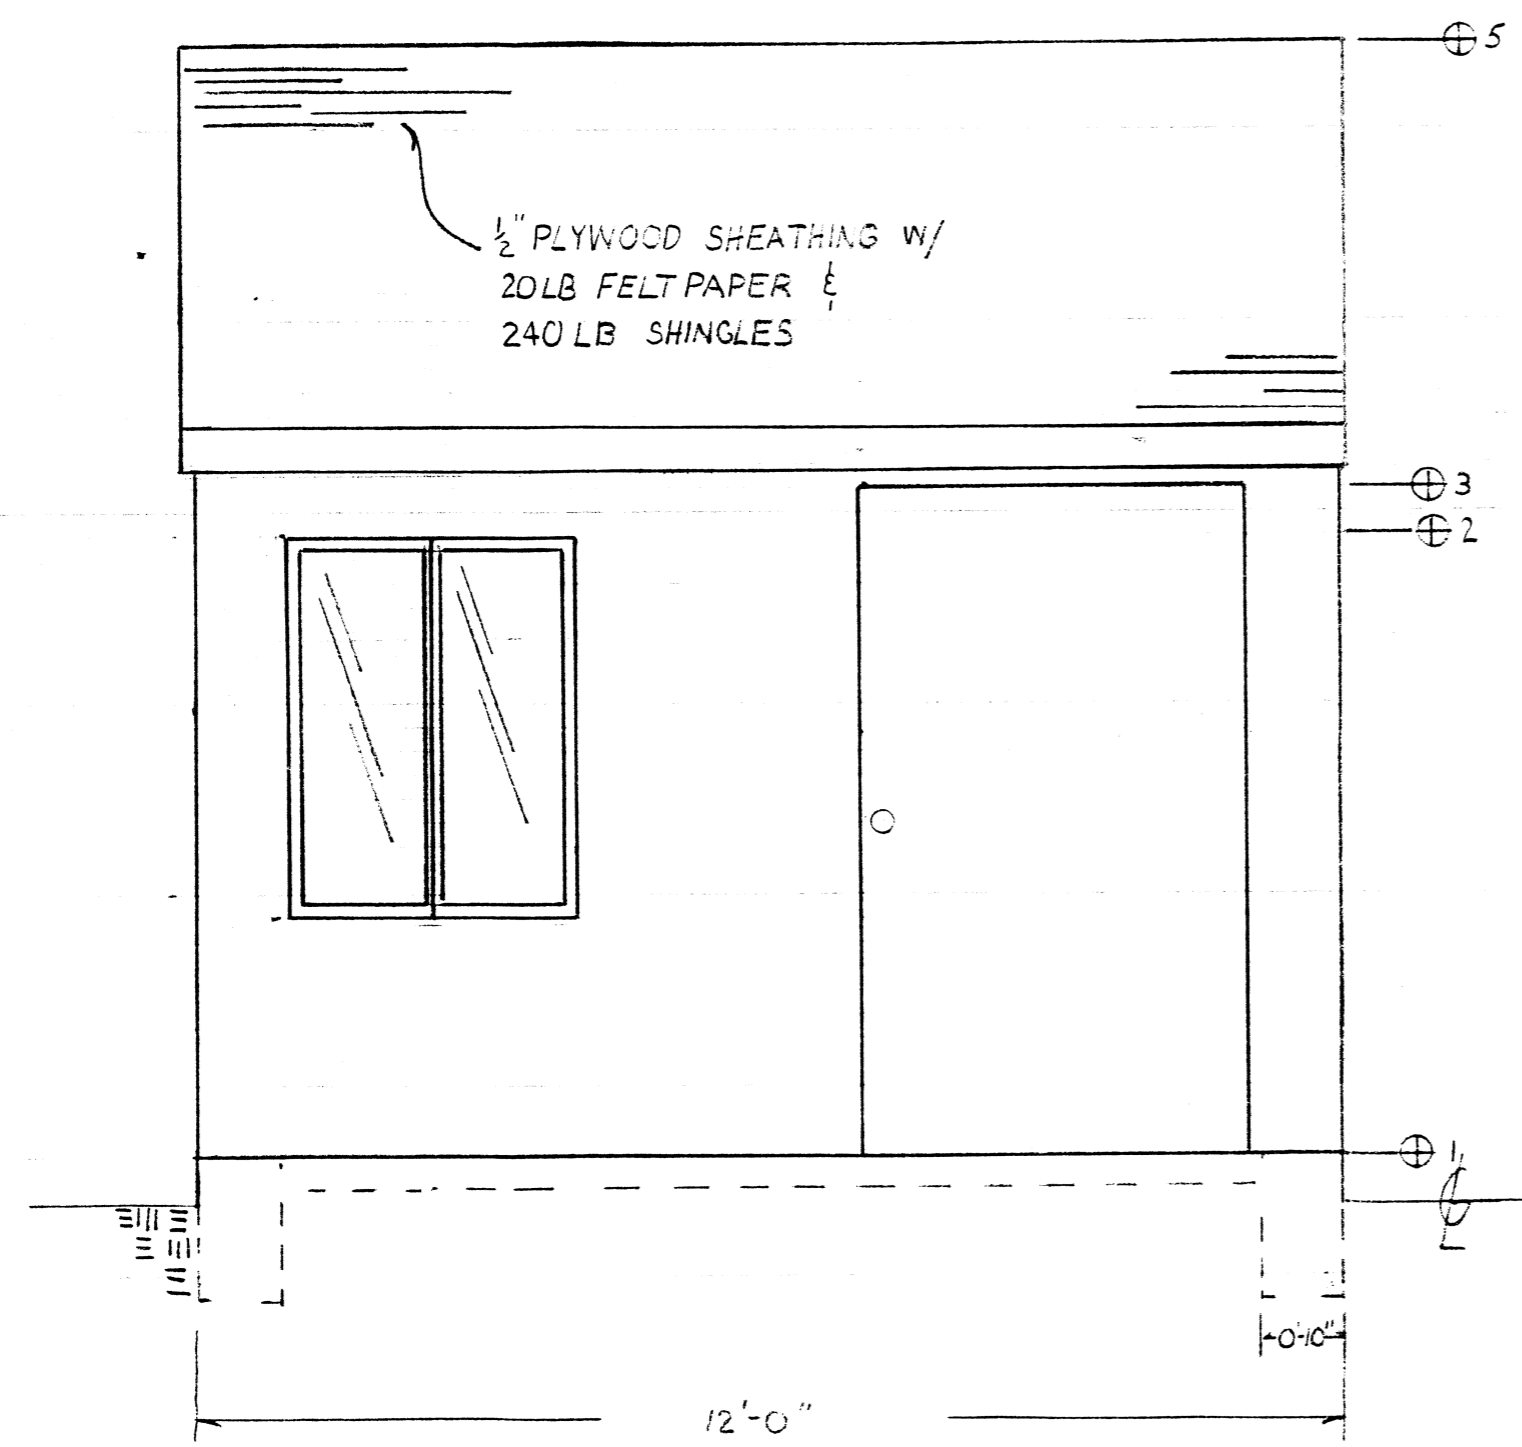

MR & MRS GARY PROVAZZA DR. BY ROBERT PROVAZZA	FRONT & SIDE ELEVATION SCALE 1/2" = 1'-0" DATE 7/16/59	DR. NO 1
--	---	-------------