
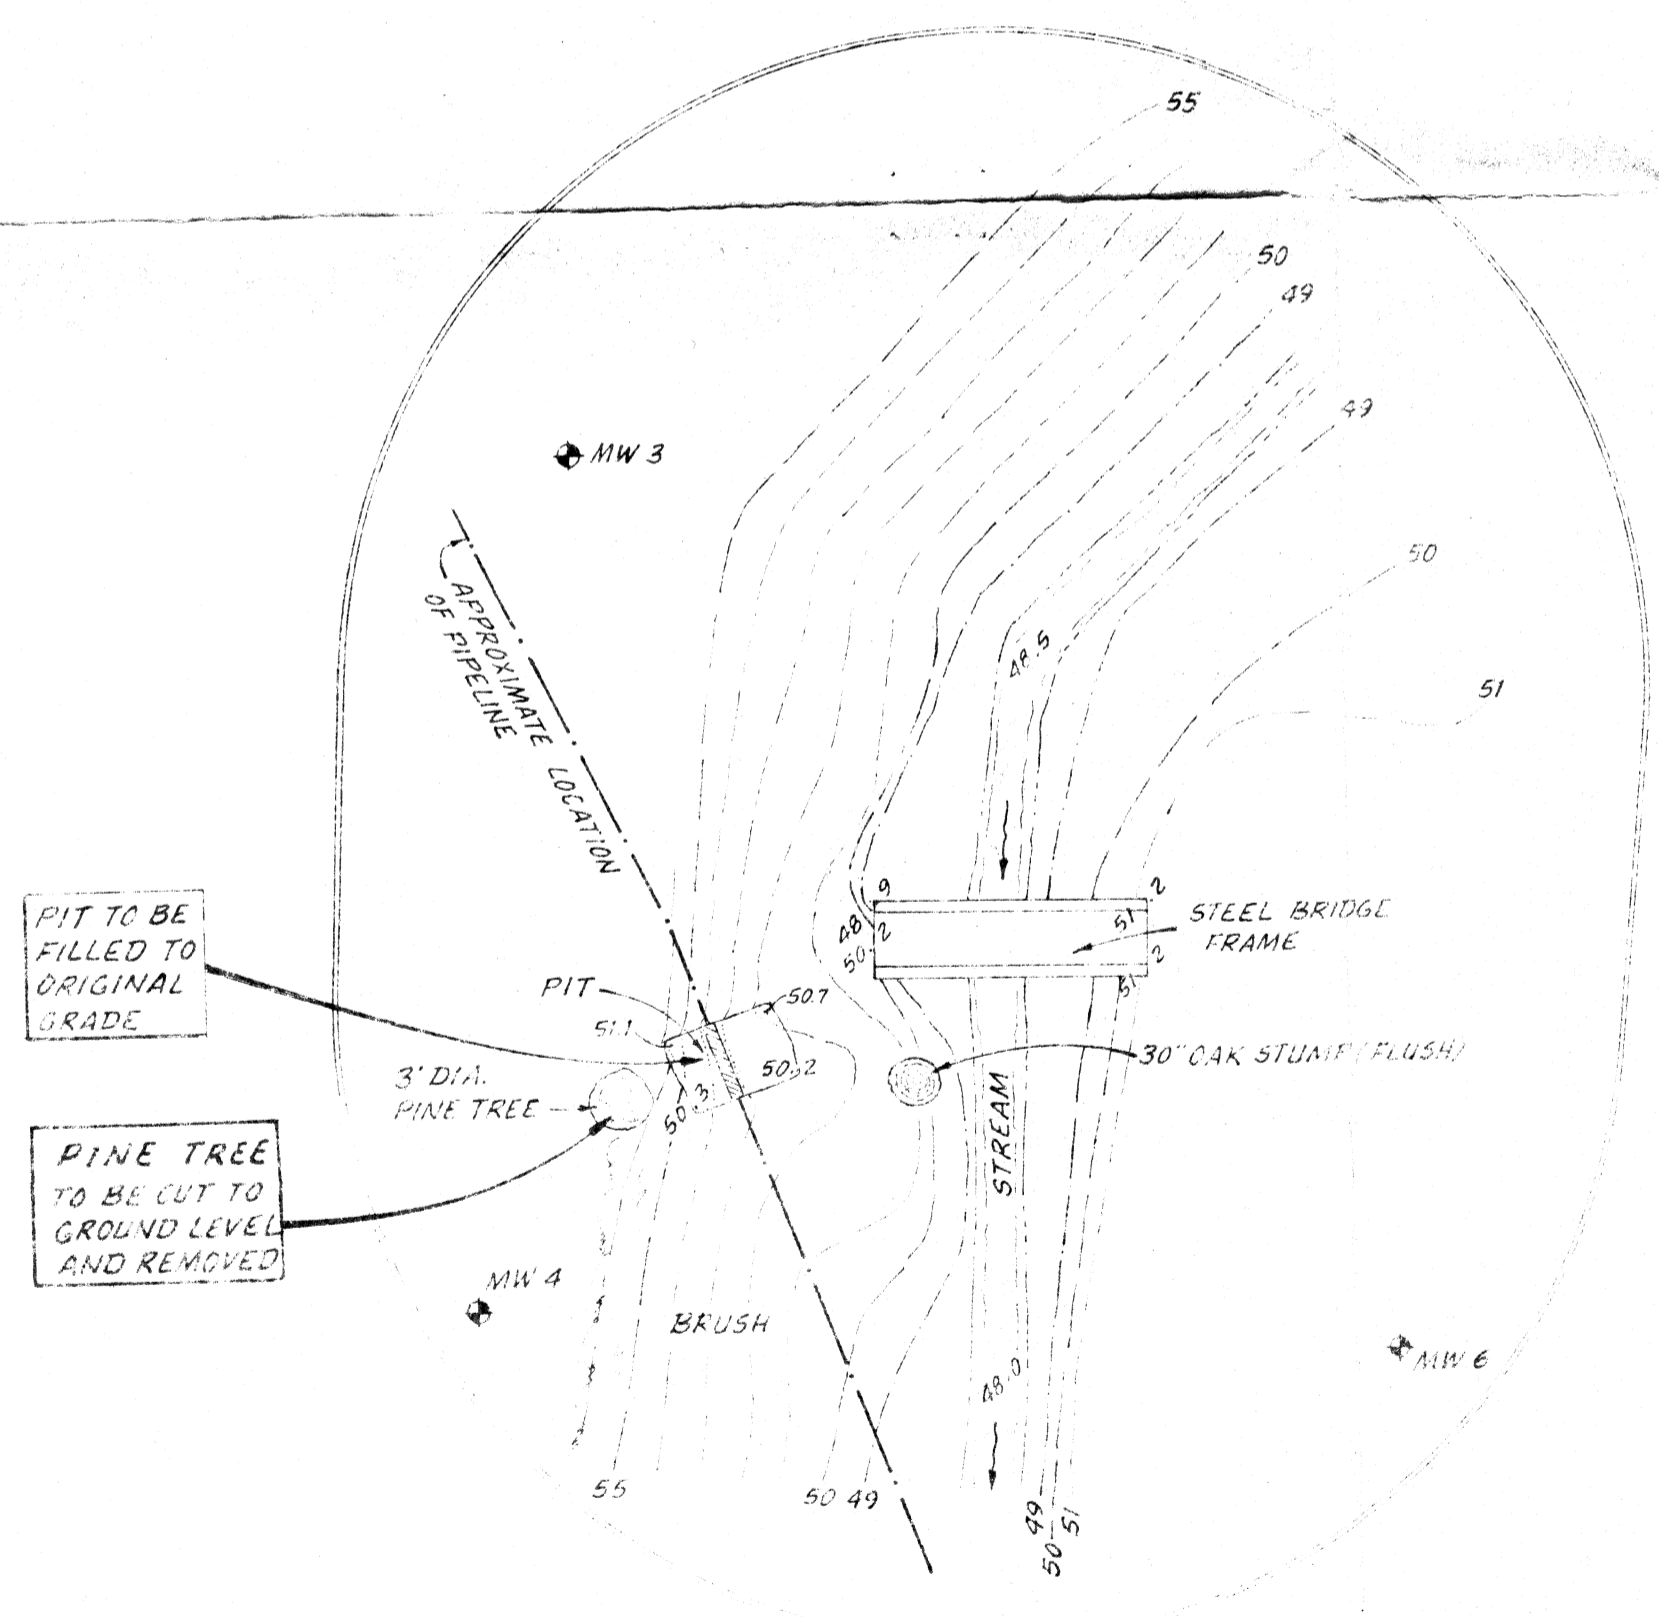


**TITUS STREET**

**LEDGE ROAD**

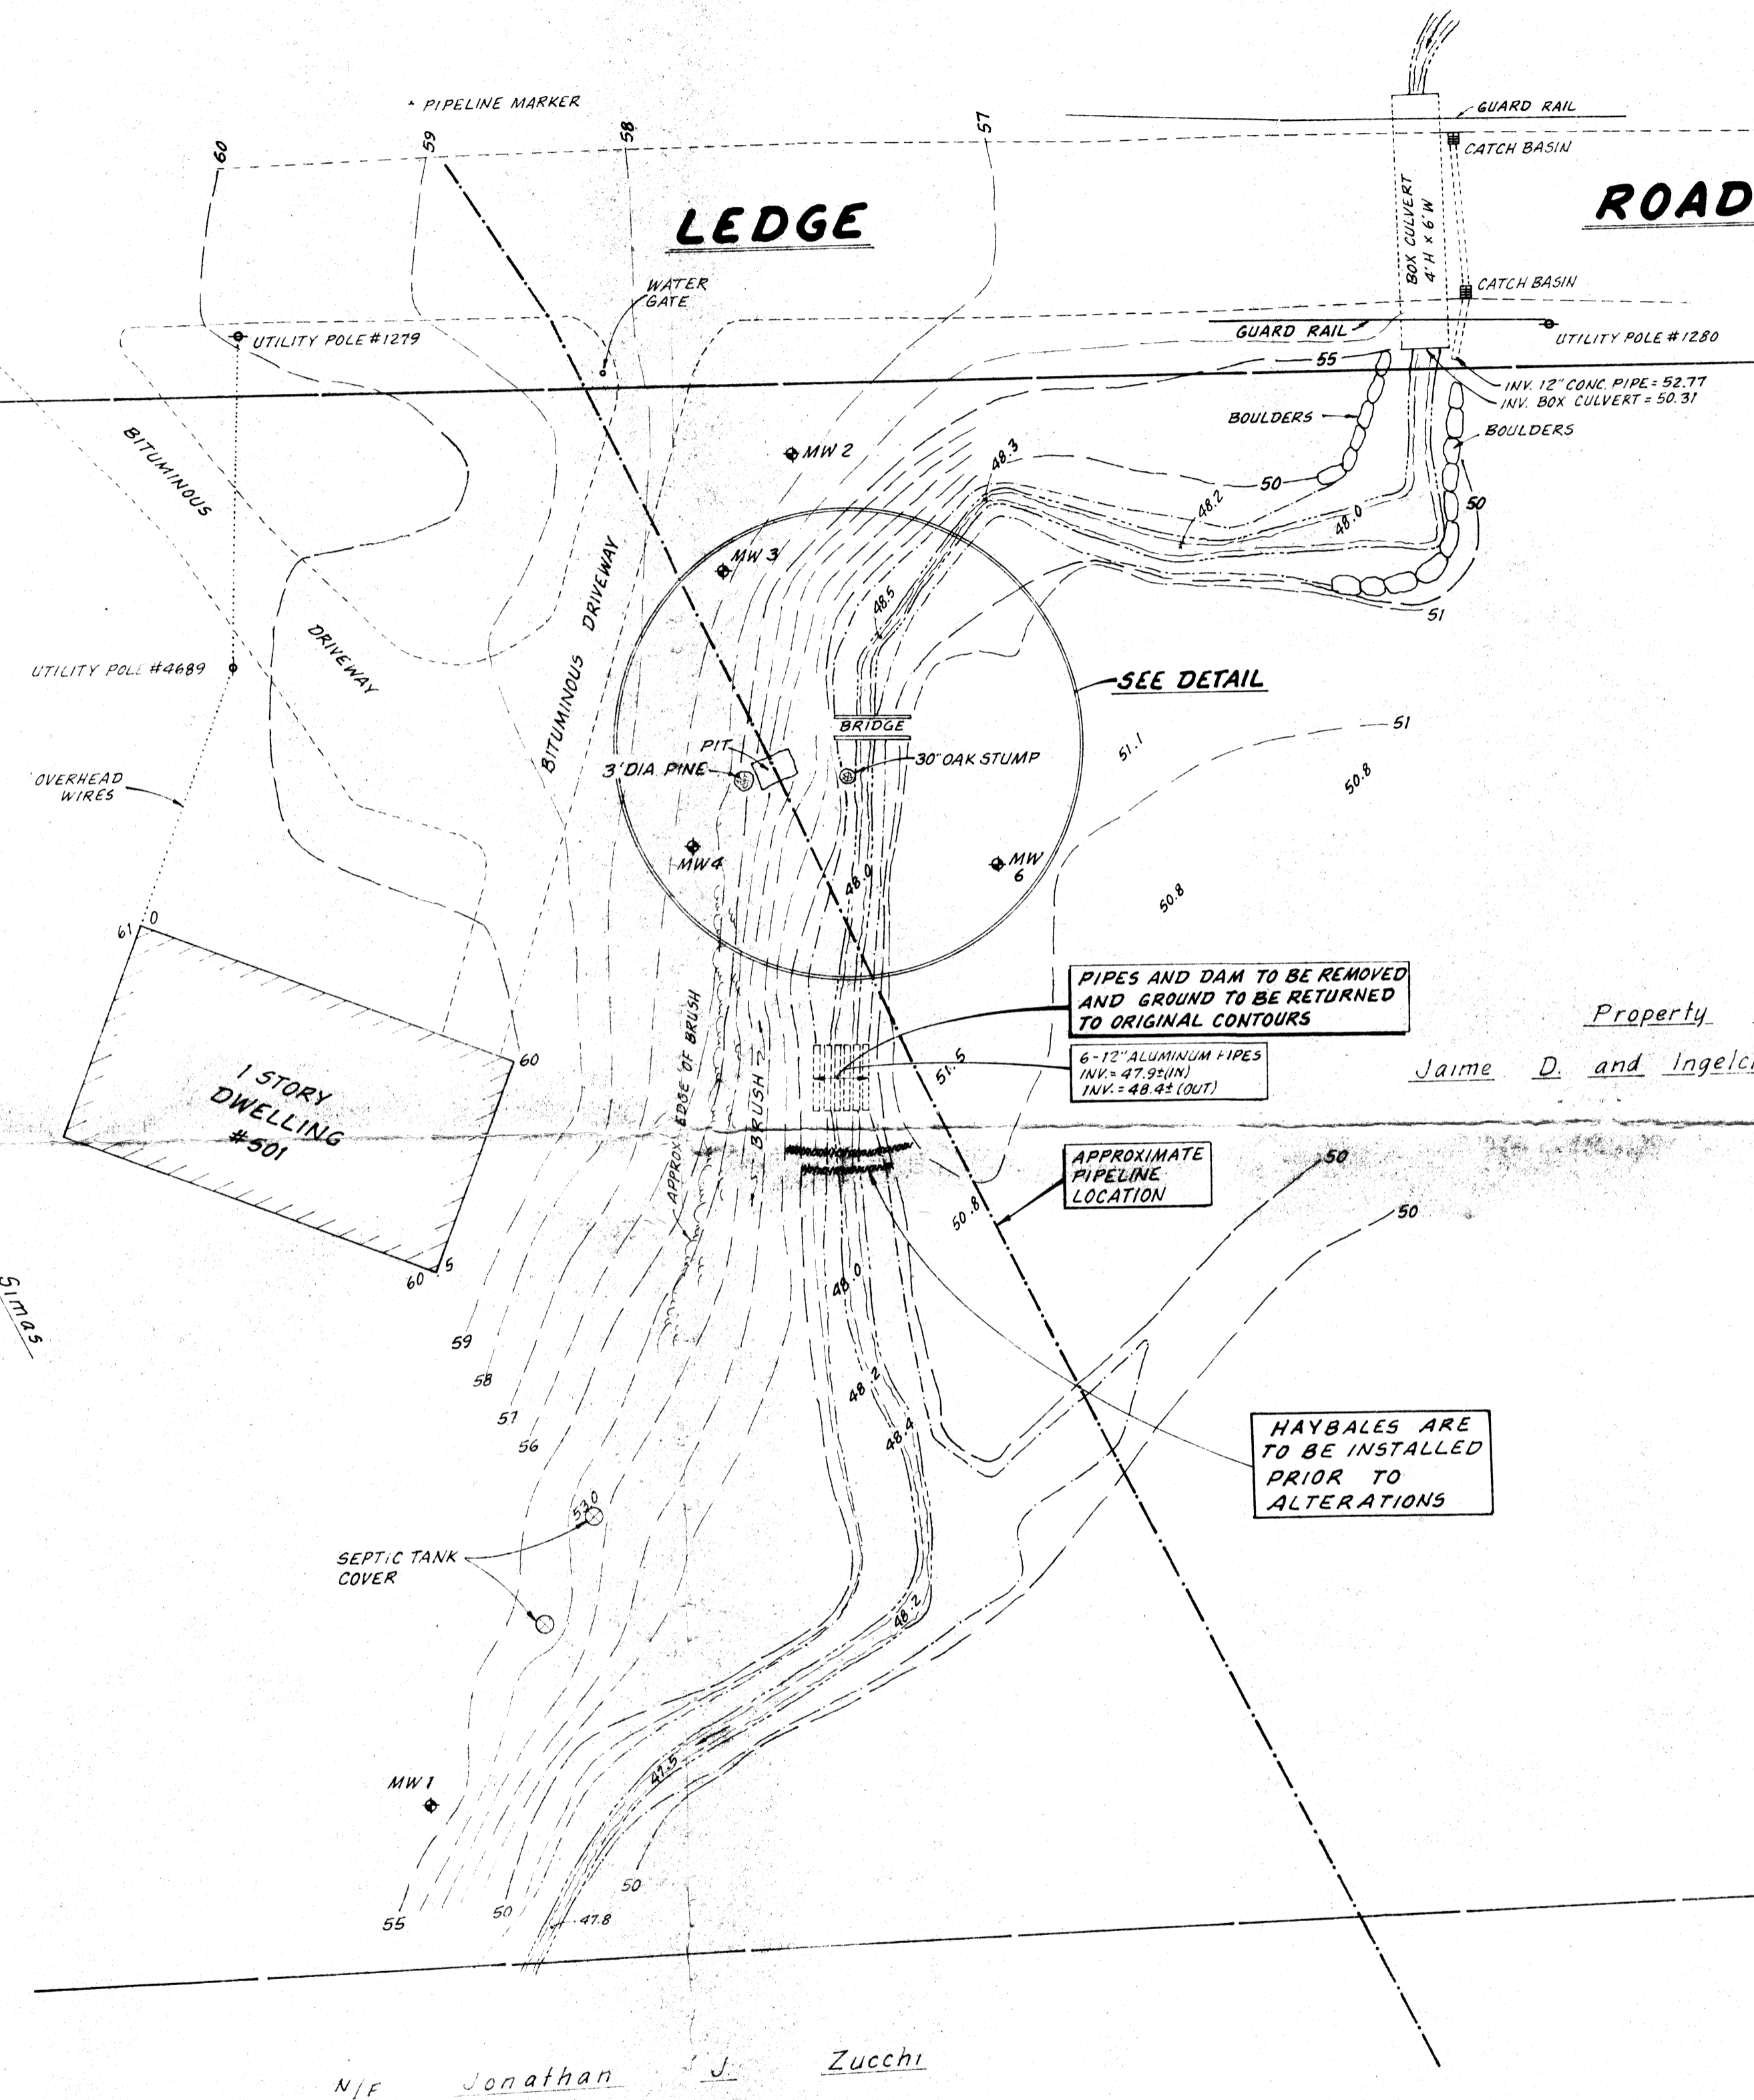

**DETAIL**  
SCALE - 1"=10'

- LEGEND:**
- ◆ MW 3 — MONITORING WELL
  - ▨ PLACED BALED HAY EROSION CHECK

Sheet 3 of 3  
**PLAN OF TOPOGRAPHICAL SURVEY**  
 IN  
**SEEKONK, MASSACHUSETTS**  
 FOR  
**MOBIL PIPE LINE COMPANY**

69-256

PREPARED BY  
**STANLEY ENGINEERING, INC.**  
 33 ALEXANDER AVENUE EAST PROVIDENCE, RI 02914  
 SCALE: 1"=20'      **OCTOBER 1990**  
 REVISED MAY 1991  
 GRAPHIC SCALE

*Stanley*