


- NOTES:**
- ISLANDS, MEDIAN & SIDEWALK AREAS TO BE LOAMED (4" DEPTH) & SEEDED.
  - ALL WORK SHALL BE IN CONFORMANCE WITH MASS DEPT OF PUBLIC WORKS CONSTRUCTION STANDARDS.

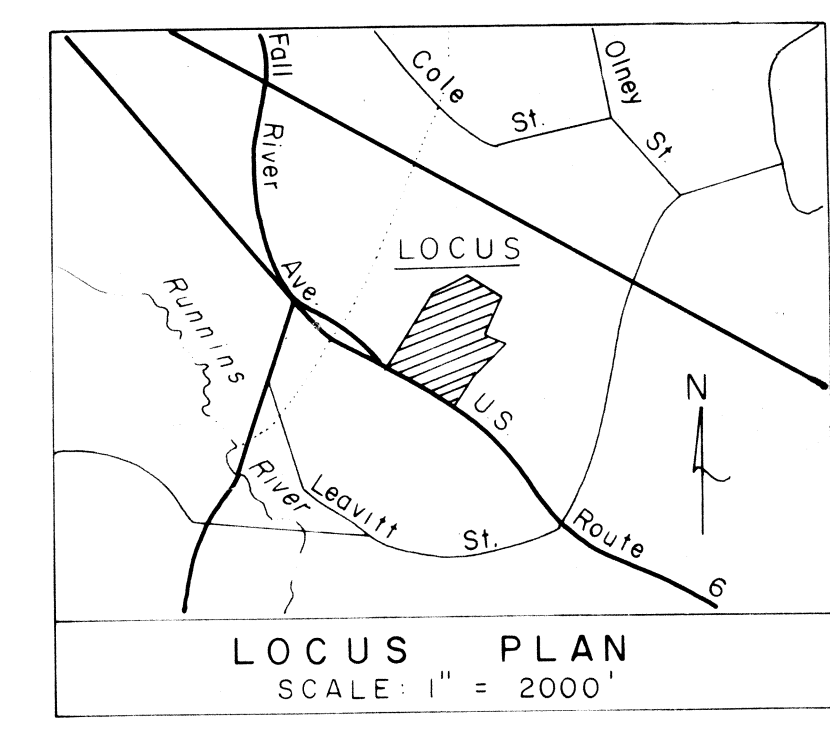

		ENGINEERING CORPORATION	
		75 TARKILN HILL ROAD · NEW BEDFORD, MA. 02745	
DATE: 6-29-79	CLIENT:	FERRIS COMPANY TRUST	
SCALE: 1" = 40'	DRAWN: PDC	DWG. TITLE:	PLAN SHOWING PROPOSED CURB CUT
CHECKED: R.S.C.	JOB NO: 2194	DWG. NO:	CC - 1