


NOTE:  
 1. POST STAKES AND HAY BALES PRIOR TO CONSTRUCTION  
 2. MAINTAIN IN PLACE UNTIL ALL WORK IS COMPLETE AND LAWN HAS BEEN ESTABLISHED  
 3. ROAD & ROAD ALL AREAS DISTURBED BY EXCAVATION & FILL.

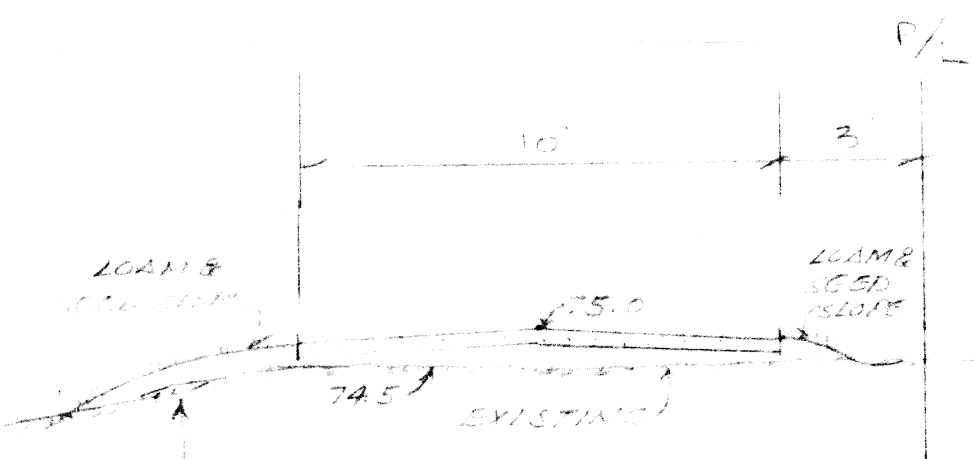

REMOVE ALL UNSUITABLE MATERIAL & REPLACE WITH BELT & BRACE

WETLANDS SUMMARY 207.3  
 TOTAL WETLANDS AREA DISTURBED = 709 SF  
 TOTAL WETLANDS AREA RECLAIMED = 6,160 SF  
 NET LOSS THIS TOP 6" TOP OF SOIL FROM THE LOST WETLANDS AREA AND RECLAIMED IN THE MAKEUP AREA TO PROVIDE A USED SOIL & SUITABLE SOIL BASE. SWITCHING TO (PODCUM VIRIDUM) TO BE RECLAIMED THROUGHOUT MAKEUP AREA.

EXHIBIT A

DATE: 10/27/93		APPROVED BY:	DRAWN BY:
SCALE: AS SHOWN			REVISED:
DRAWN BY: TOWN ENVIRONMENTAL SYSTEMS			
ASSESSORS 11 ST 16 40718			DRAWING NUMBER:
RECORD 207 NO. 3			

LINCOLN STREET