




	A	B	C
ROADWAY DEPTH	8"	2.5'	1.5'
SIDEWALK DEPTH	4"	2'	1'

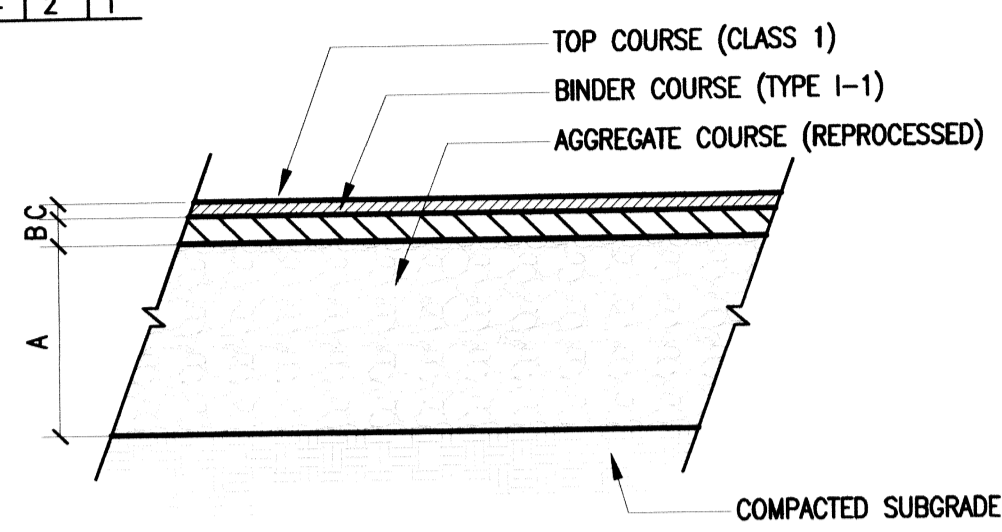


1 BITUMINOUS CONCRETE PAVEMENT
7 NOT TO SCALE

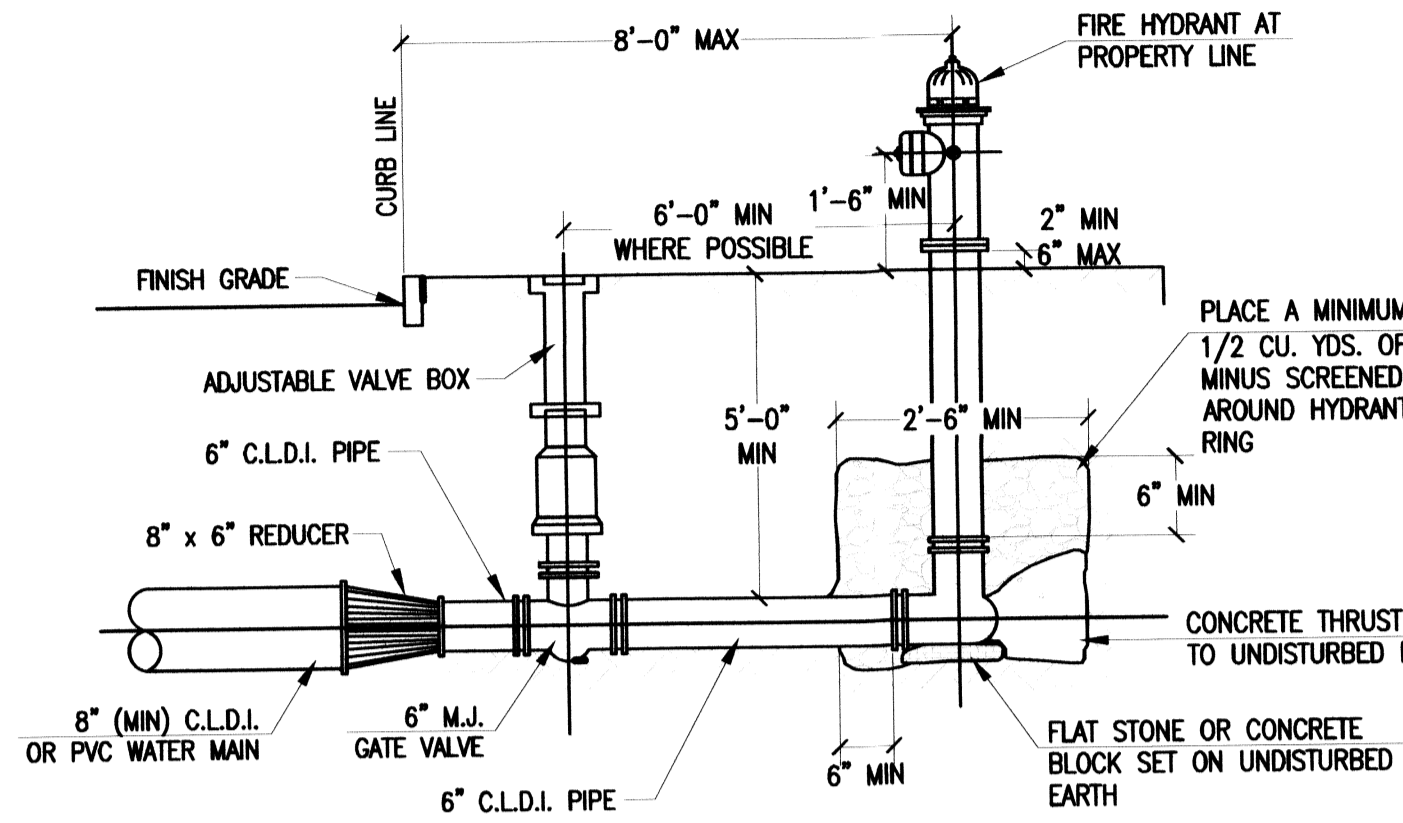


2 HYDRANT DETAIL
7 NOT TO SCALE

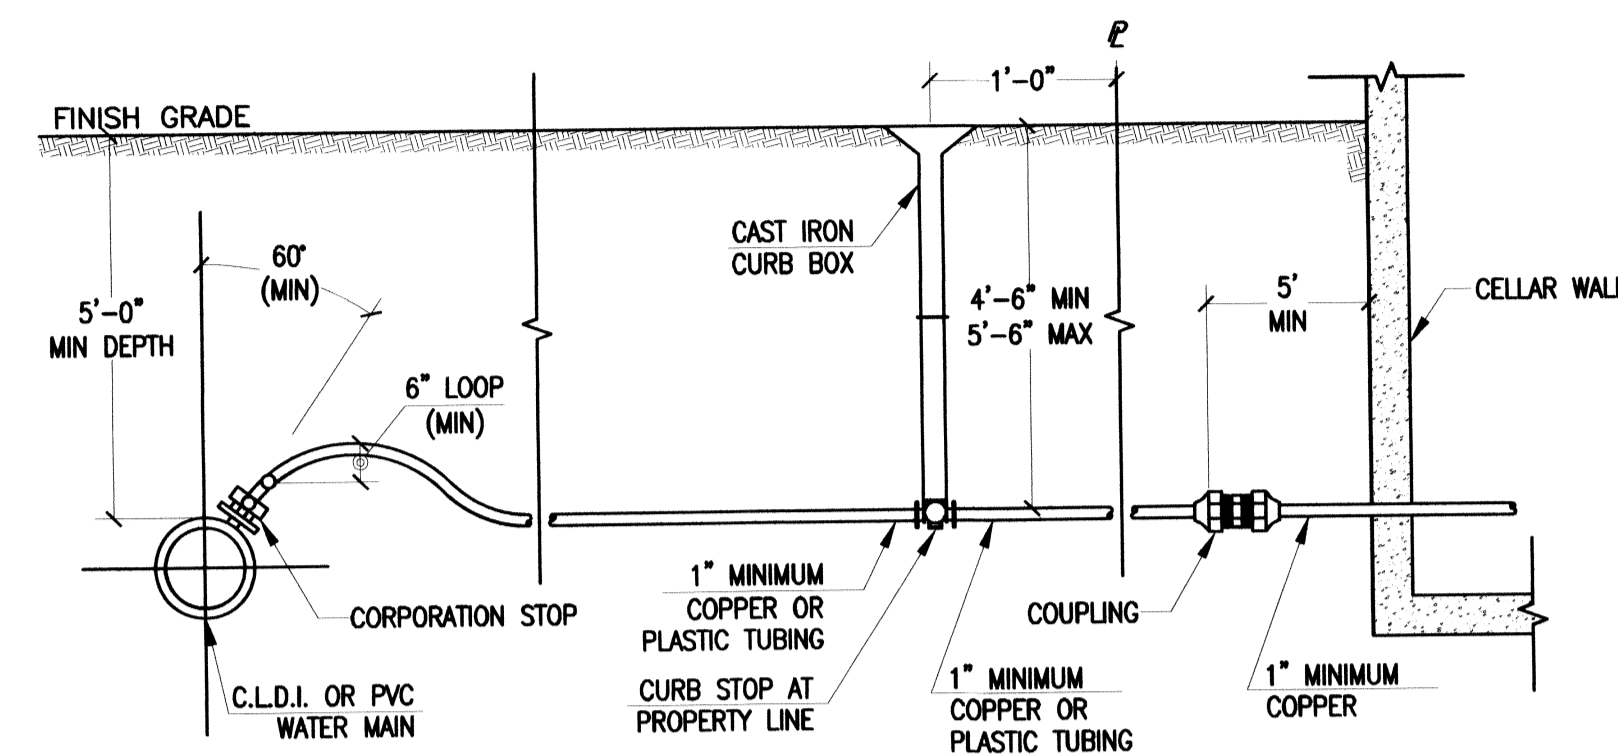


3 WATER SERVICE DETAIL
7 NOT TO SCALE

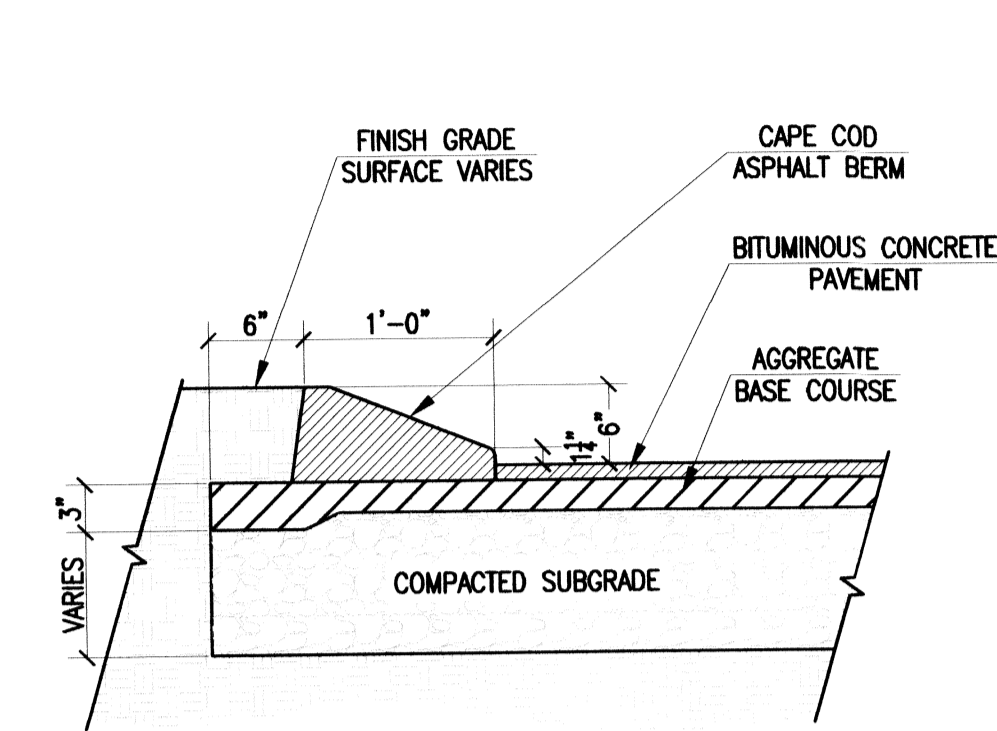


4 BITUMINOUS CONCRETE CAPE COD BERM
7 NOT TO SCALE

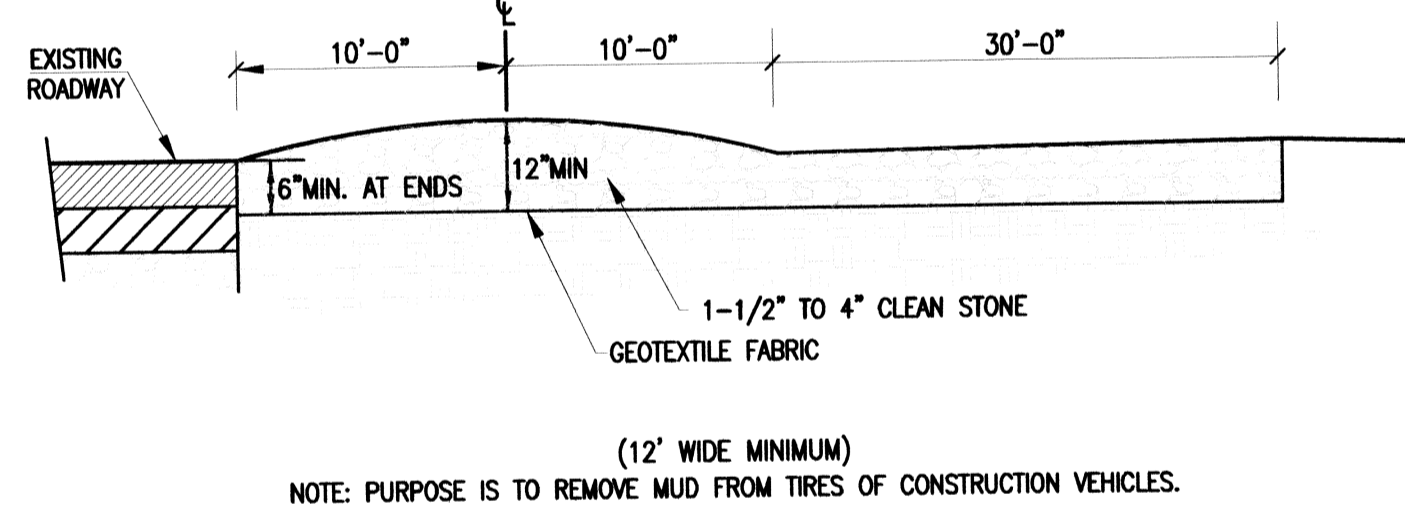


5 TEMPORARY CONSTRUCTION ENTRANCE
8 NOT TO SCALE

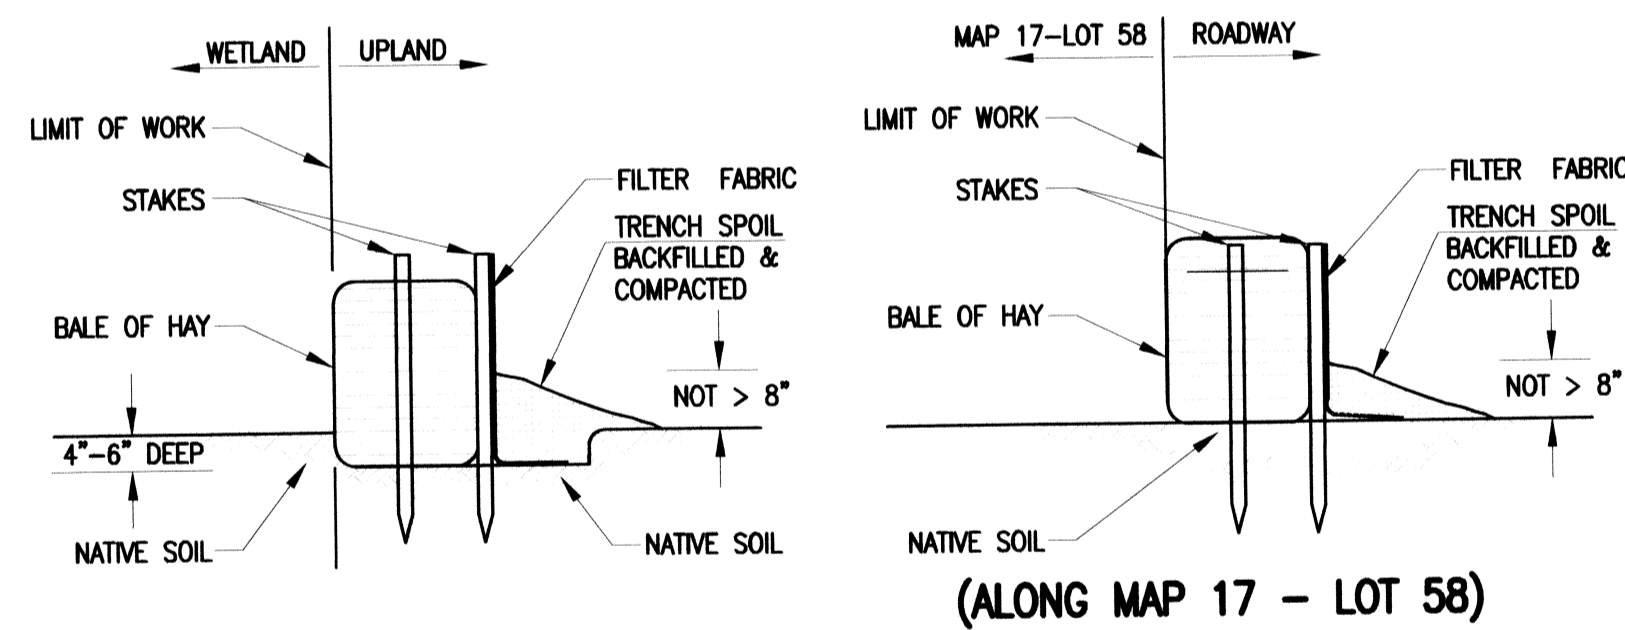


6 STAKED HAYBALES & SILT FENCE
8 NOT TO SCALE

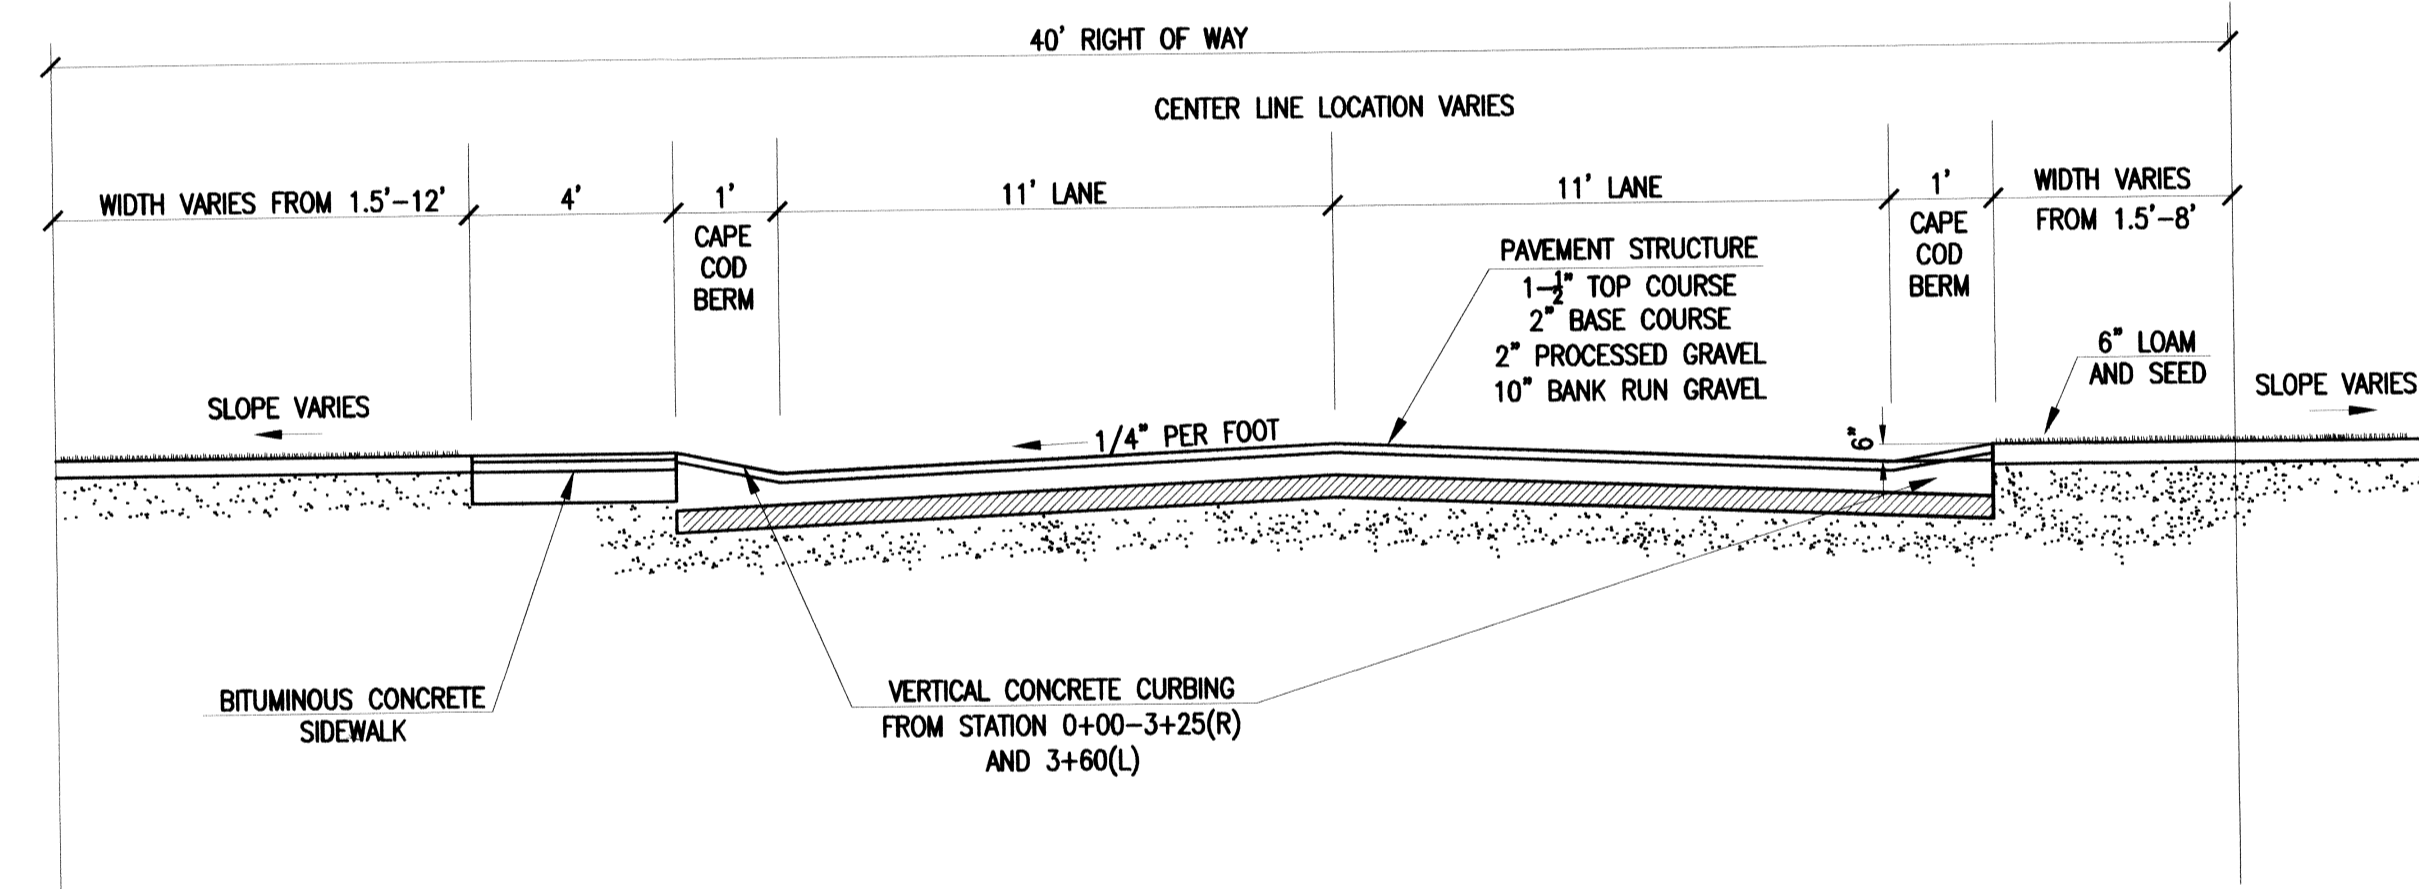


7 TYPICAL ROADWAY SECTION
6 NOT TO SCALE

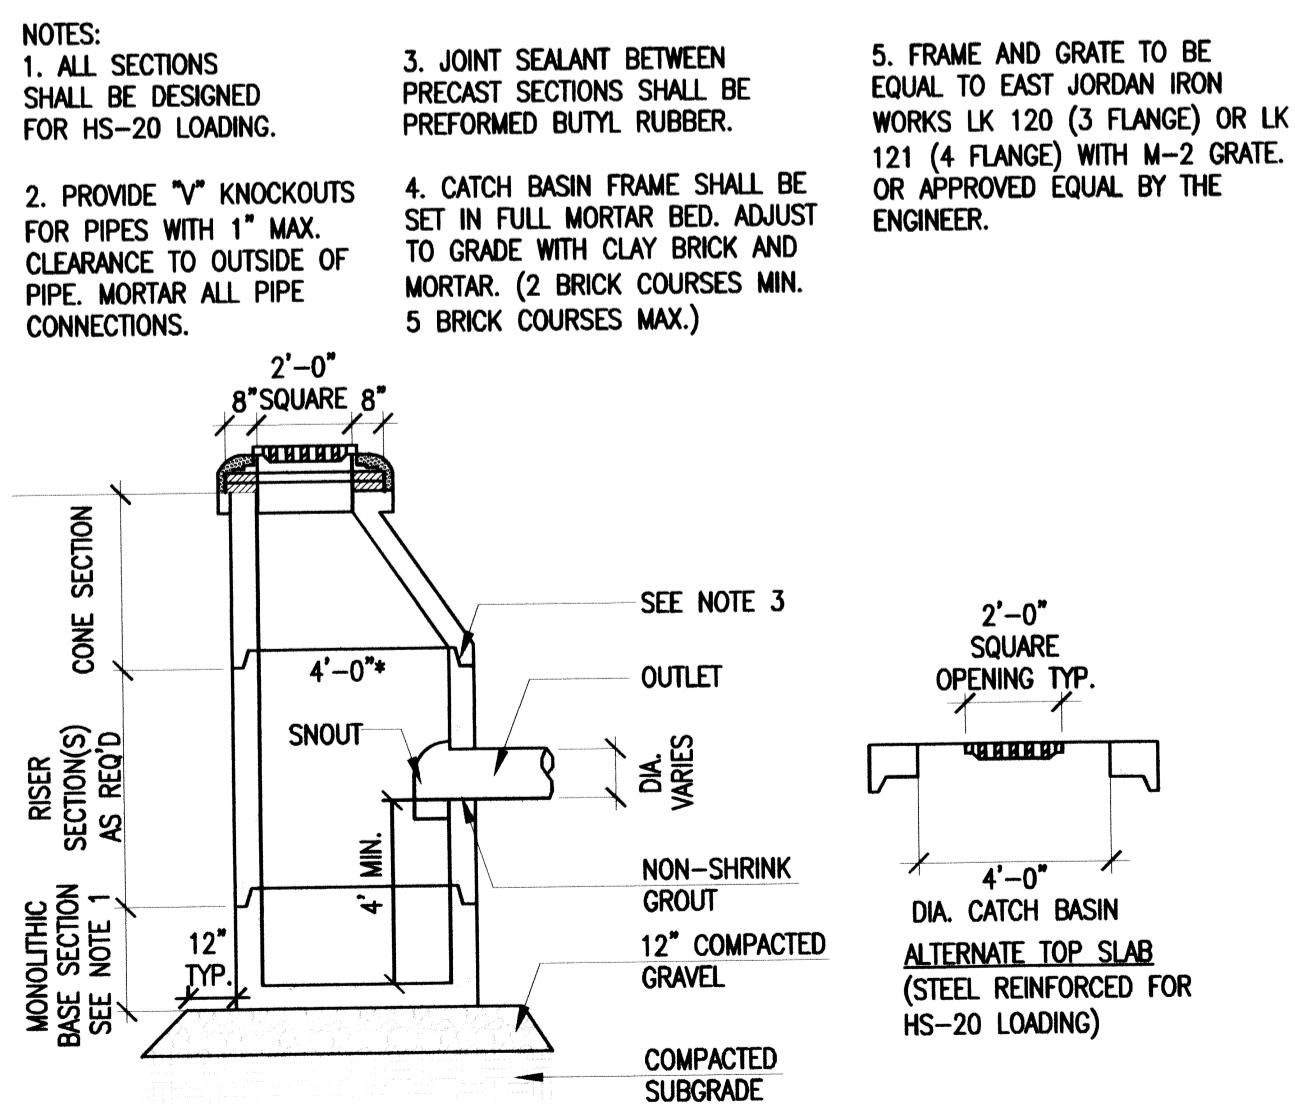


9 CATCH BASIN
7 NOT TO SCALE

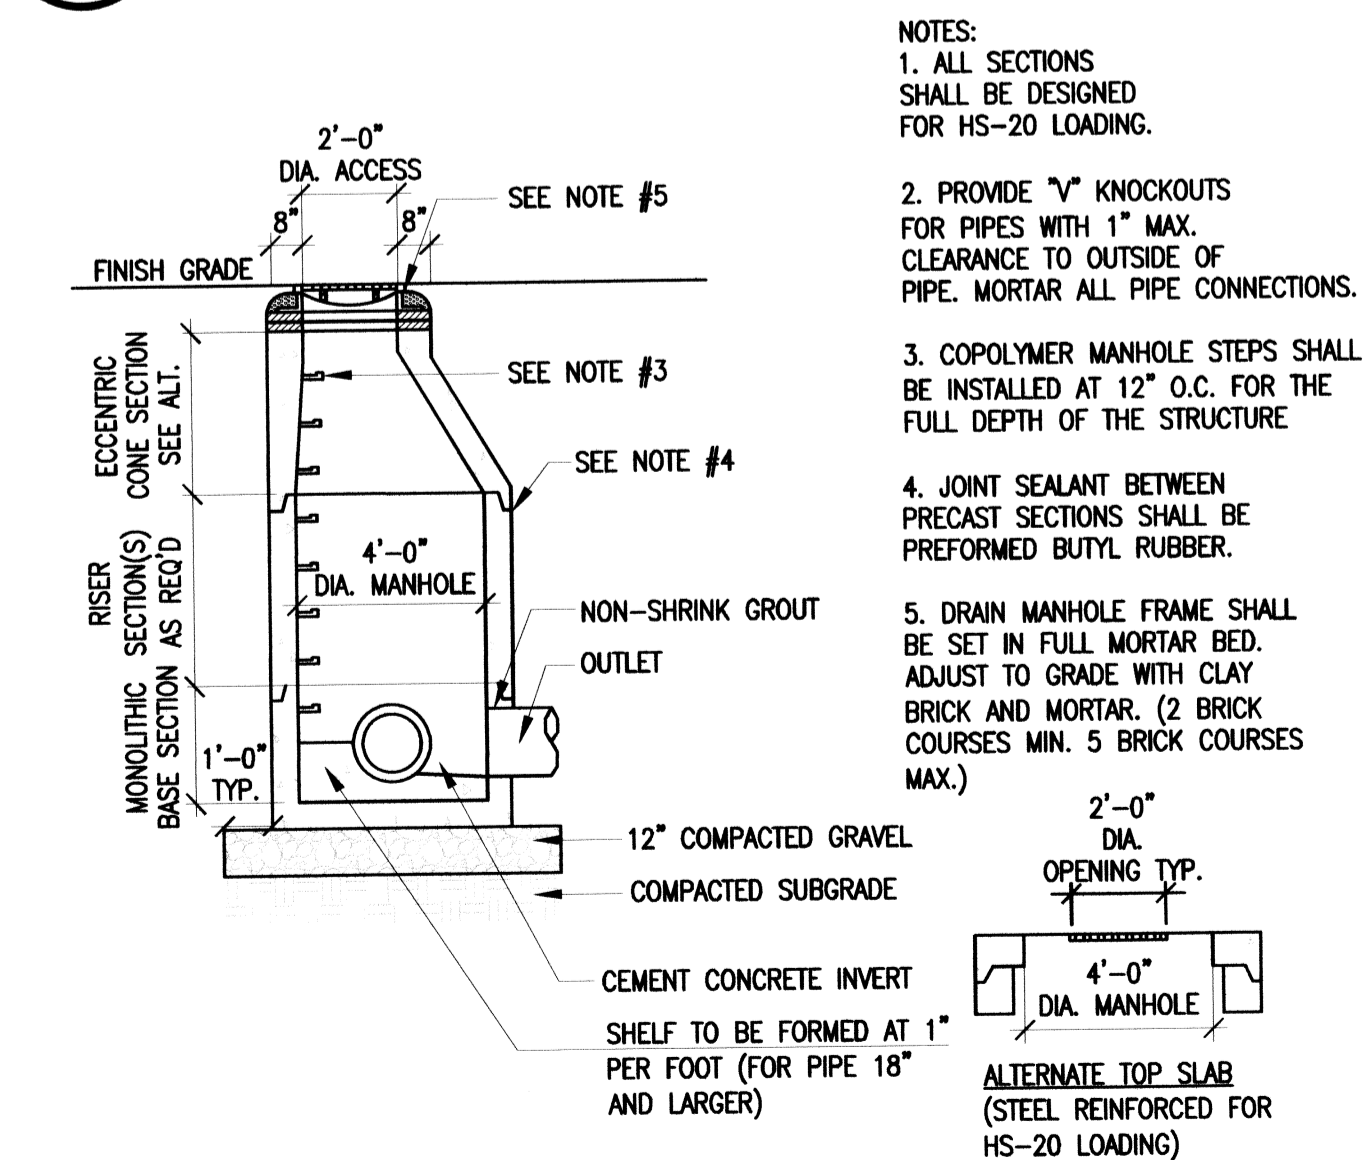

10 DRAIN MANHOLE
7 NOT TO SCALE

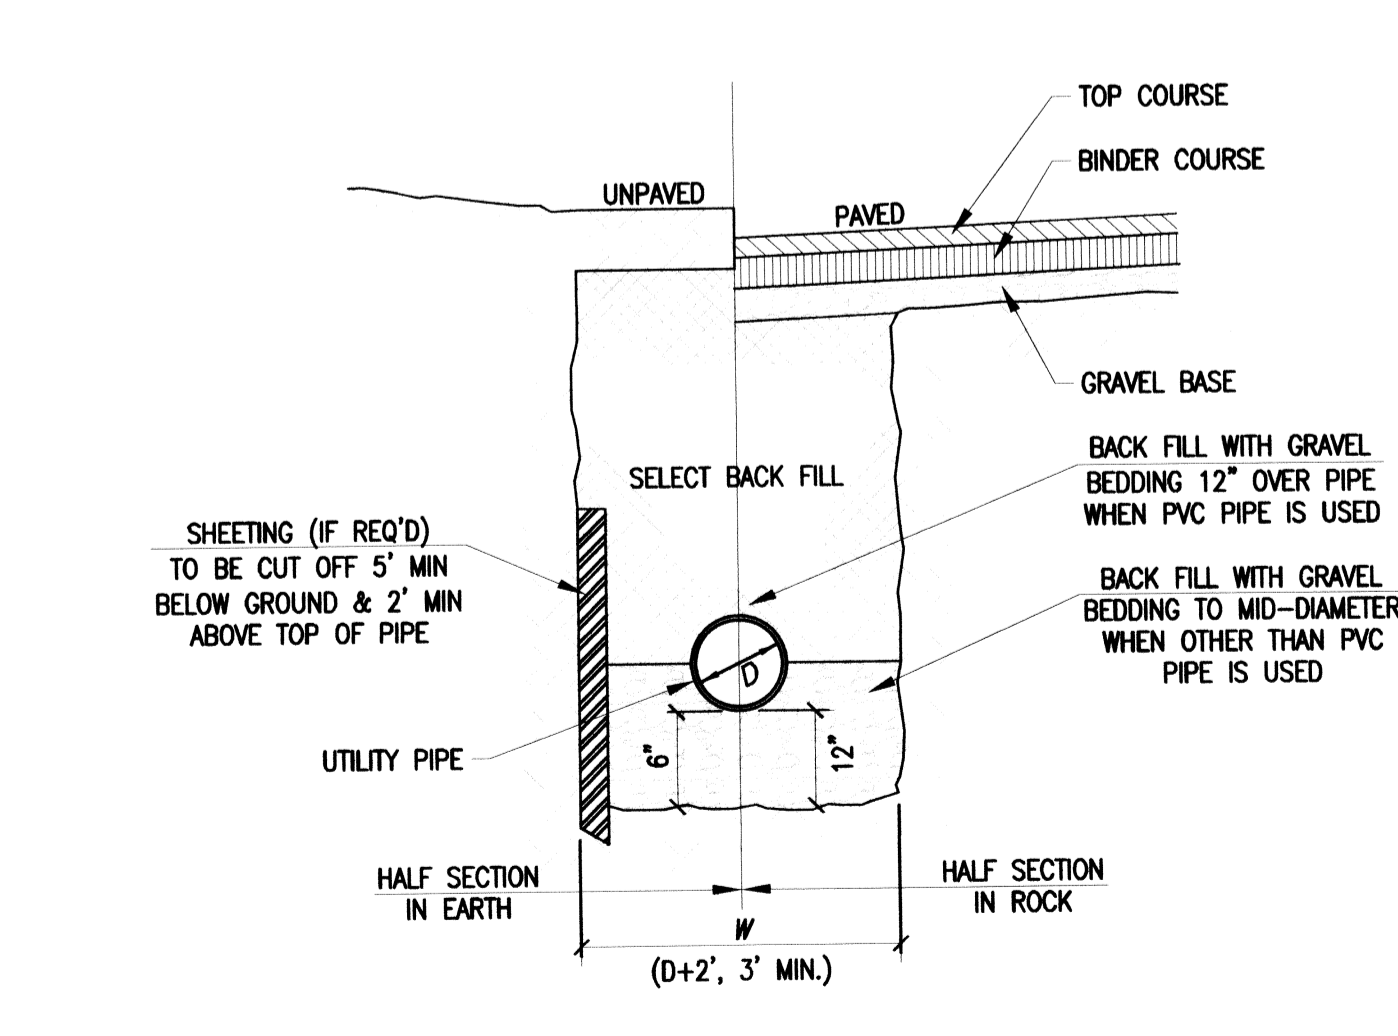

11 UTILITY TRENCH
7 NOT TO SCALE

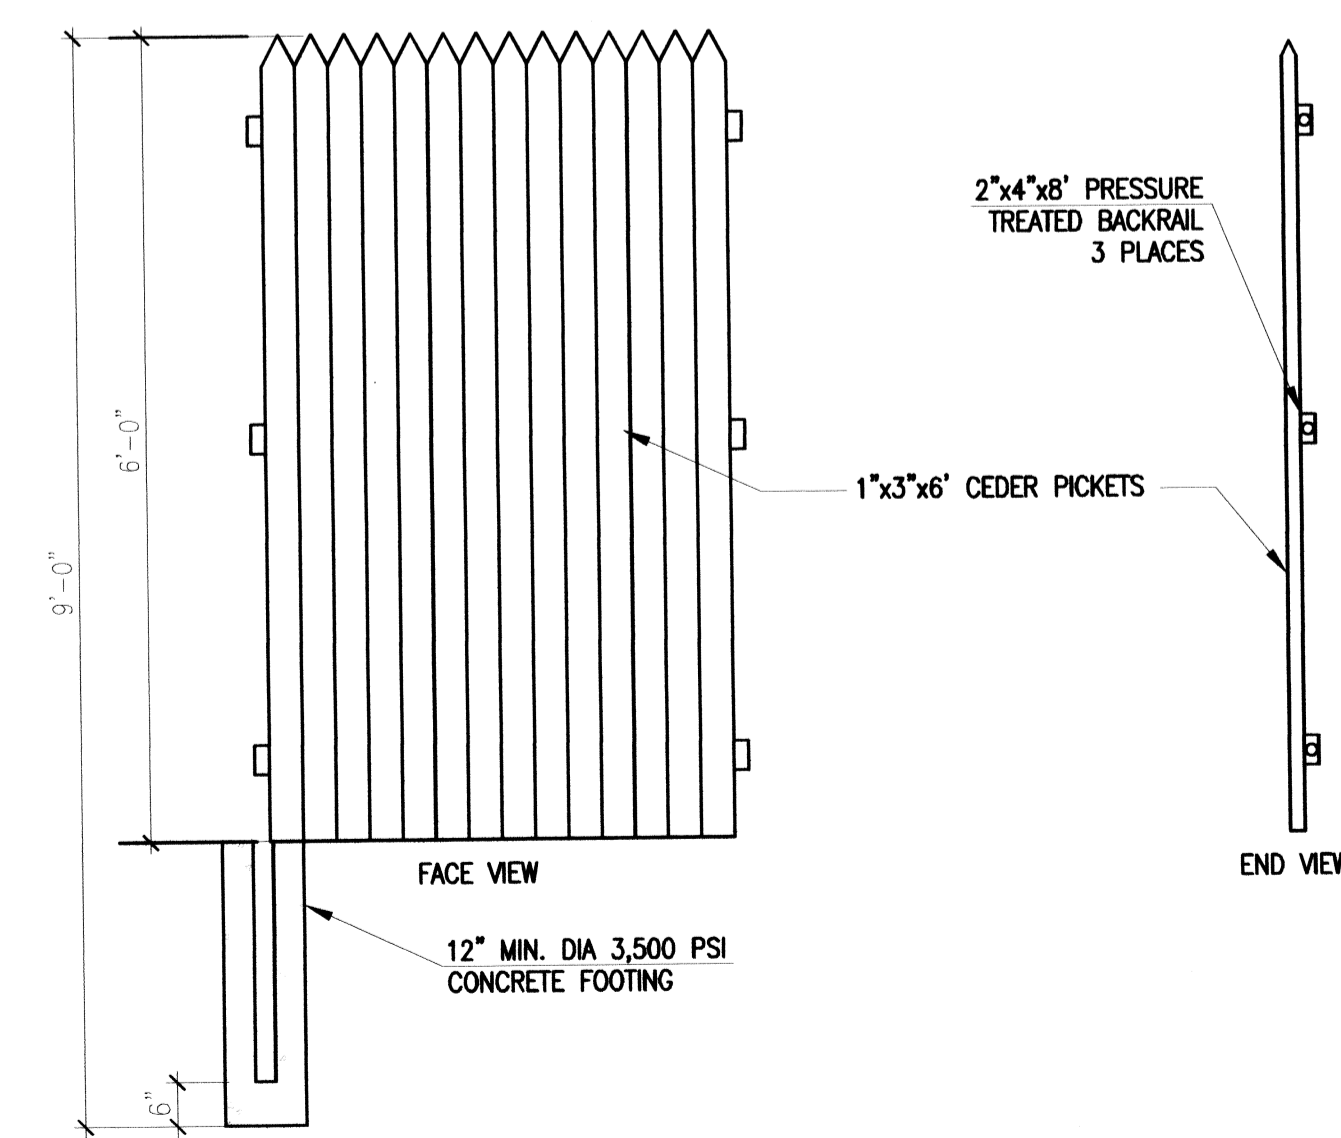

12 6' STOCKADE FENCE DETAIL
10 NOT TO SCALE

DETAIL NUMBER
1 SAMPLE DETAIL
2 NOT TO SCALE
NUMBER REFERENCES WHAT SHEET THE DETAIL IS ON

REVISIONS

1	11/8/13	PER CEI COMMENTS

THOMPSONFARLAND
PROFESSIONAL ENGINEERS // LAND SURVEYORS
www.ThompsonFarland.com
NEW BEDFORD, MA 02740 P.508.747.3475
NEW BEDFORD | TAUNTON | CAMBRIDGE | MARLBOROUGH

DRAWN BY: AEC
DESIGNED BY: CAF
CHECKED BY: CAF/BJM

DEFINITIVE SUBDIVISION PLAN
JACOB HILL ESTATES
ASSESSORS MAP 17 PART OF LOT 79
SEEKONK, MASSACHUSETTS
PREPARED FOR:
PALMER RIVER DEVELOPMENT
1960 FALL RIVER AVENUE
SEEKONK, MA 02771

OCTOBER 22, 2013
SCALE: AS NOTED
JOB NO. 12-325
LATEST REVISION:
DECEMBER 16, 2013

DETAILS
SHEET 11 OF 14