
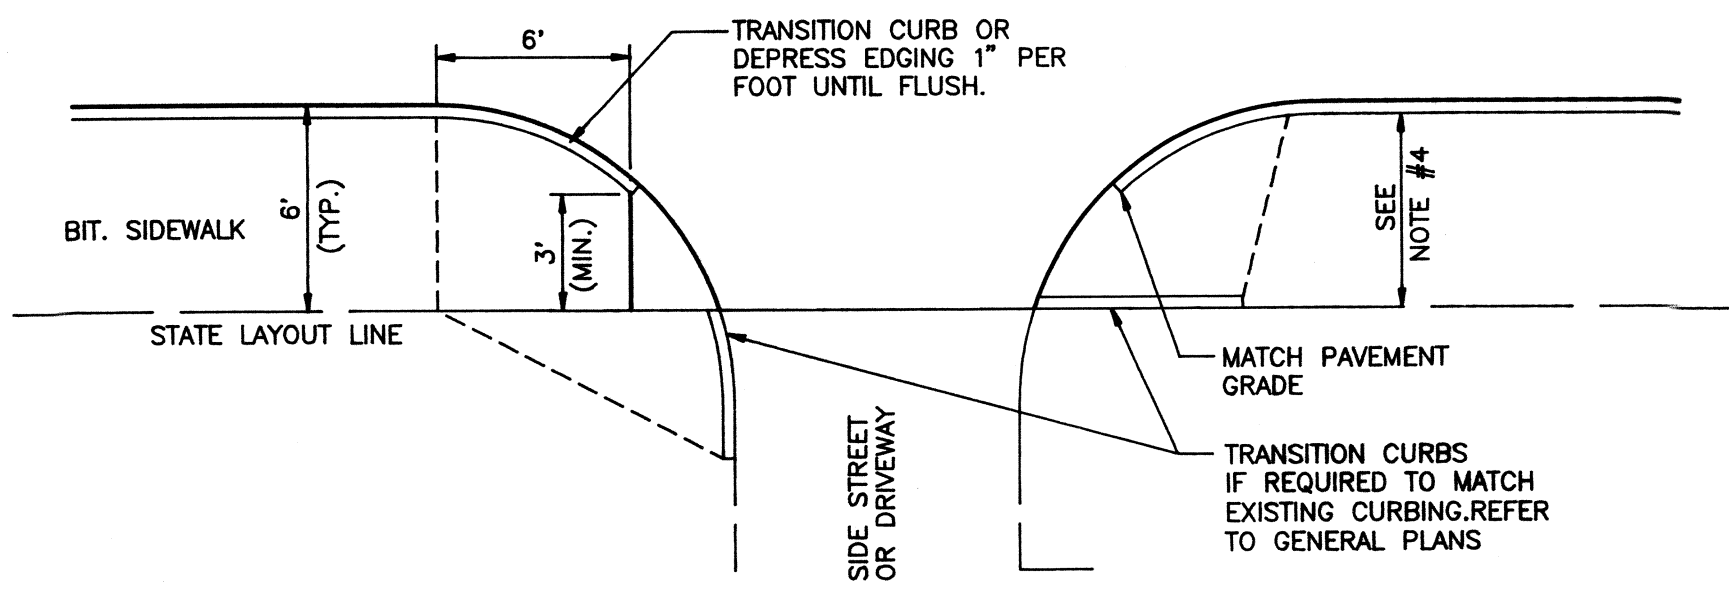


SEEKONK  
ROUTE 6 (HIGHLAND AVENUE) &  
ROUTE 114A (FALL RIVER AVENUE) INTERSECTION

STATE	FED. AID PROJ. NO.	FISCAL YEAR	SHEET NO.	TOTAL SHEETS
MASS		96	2	57

RECORD KEY NO. 600599

TYPICAL SECTIONS & DETAILS

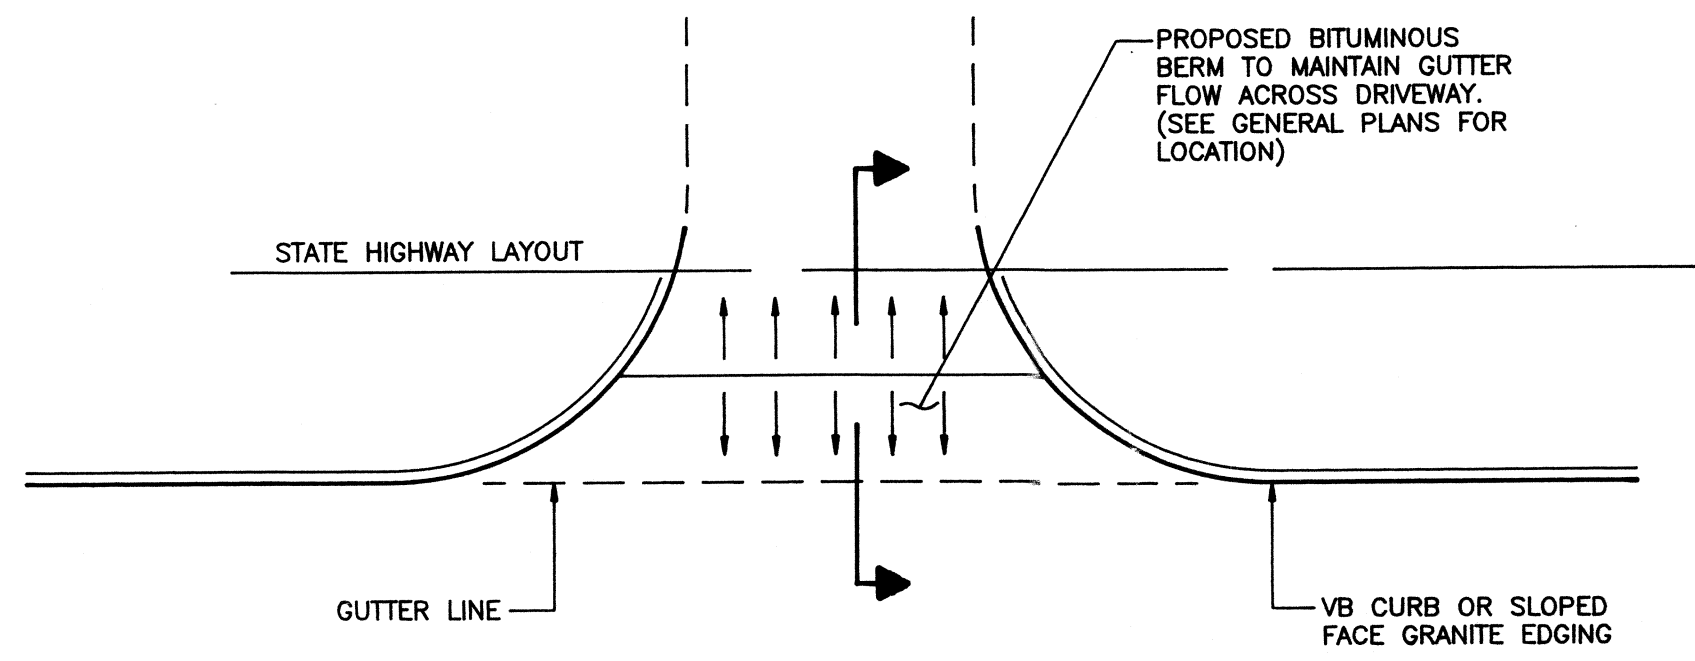


WHEEL CHAIR RAMP NOTES:

1. Wheelchair ramps are to be installed throughout the project limits at all driveways and road intersections.
2. Curb transitions or depressed edging shall be installed at each location to the orientation shown on the plans.
3. Ramp slopes shall not exceed 1-inch per foot, and shall not be less than 3'-0" wide in the travel path.
4. The material of the wheelchair ramps shall match the proposed back of curb material, i.e. bituminous concrete, cement concrete, or loam and seed. These materials shall be shaped to form the wheelchair ramps to the lines and grades of M.H.D. Construction Standards. Payment for shaping the wheelchair ramps in loam and seed areas shall be included in the contract unit prices for plantable soil and seeding, respective.

TYPICAL WHEELCHAIR RAMP DETAIL


NOT TO SCALE

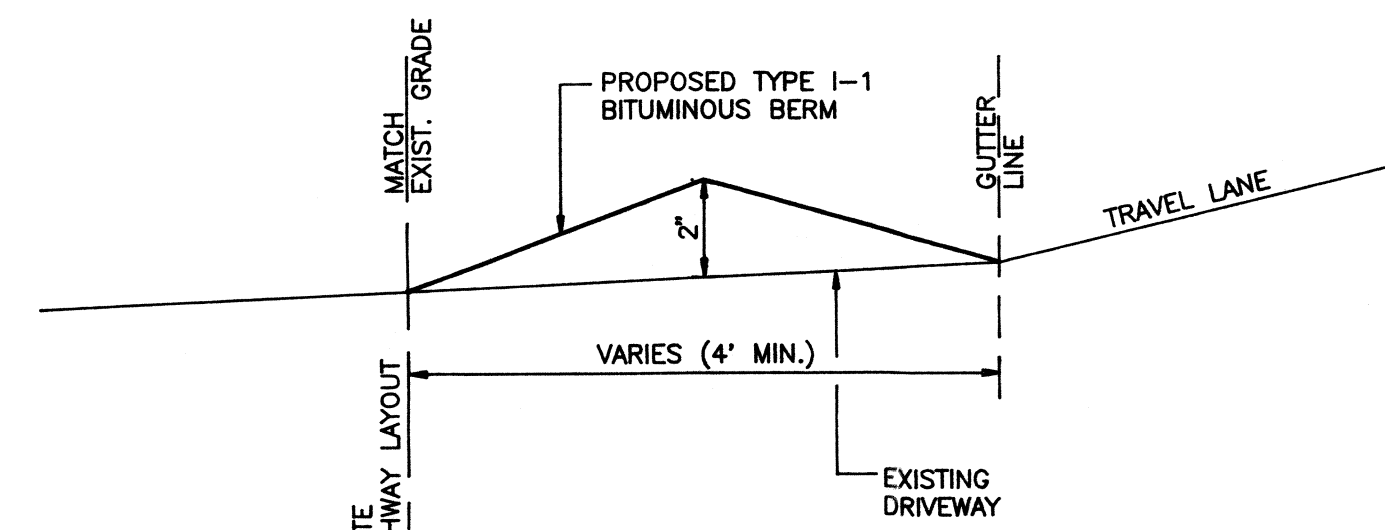

NOTE:  
1. BITUMINOUS BERM TO BE PAID FOR, PLACED AND FORMED WITH BITUMINOUS CONCRETE DRIVEWAY SURFACE COURSES.

DRIVEWAY BERM DETAIL


NOT TO SCALE

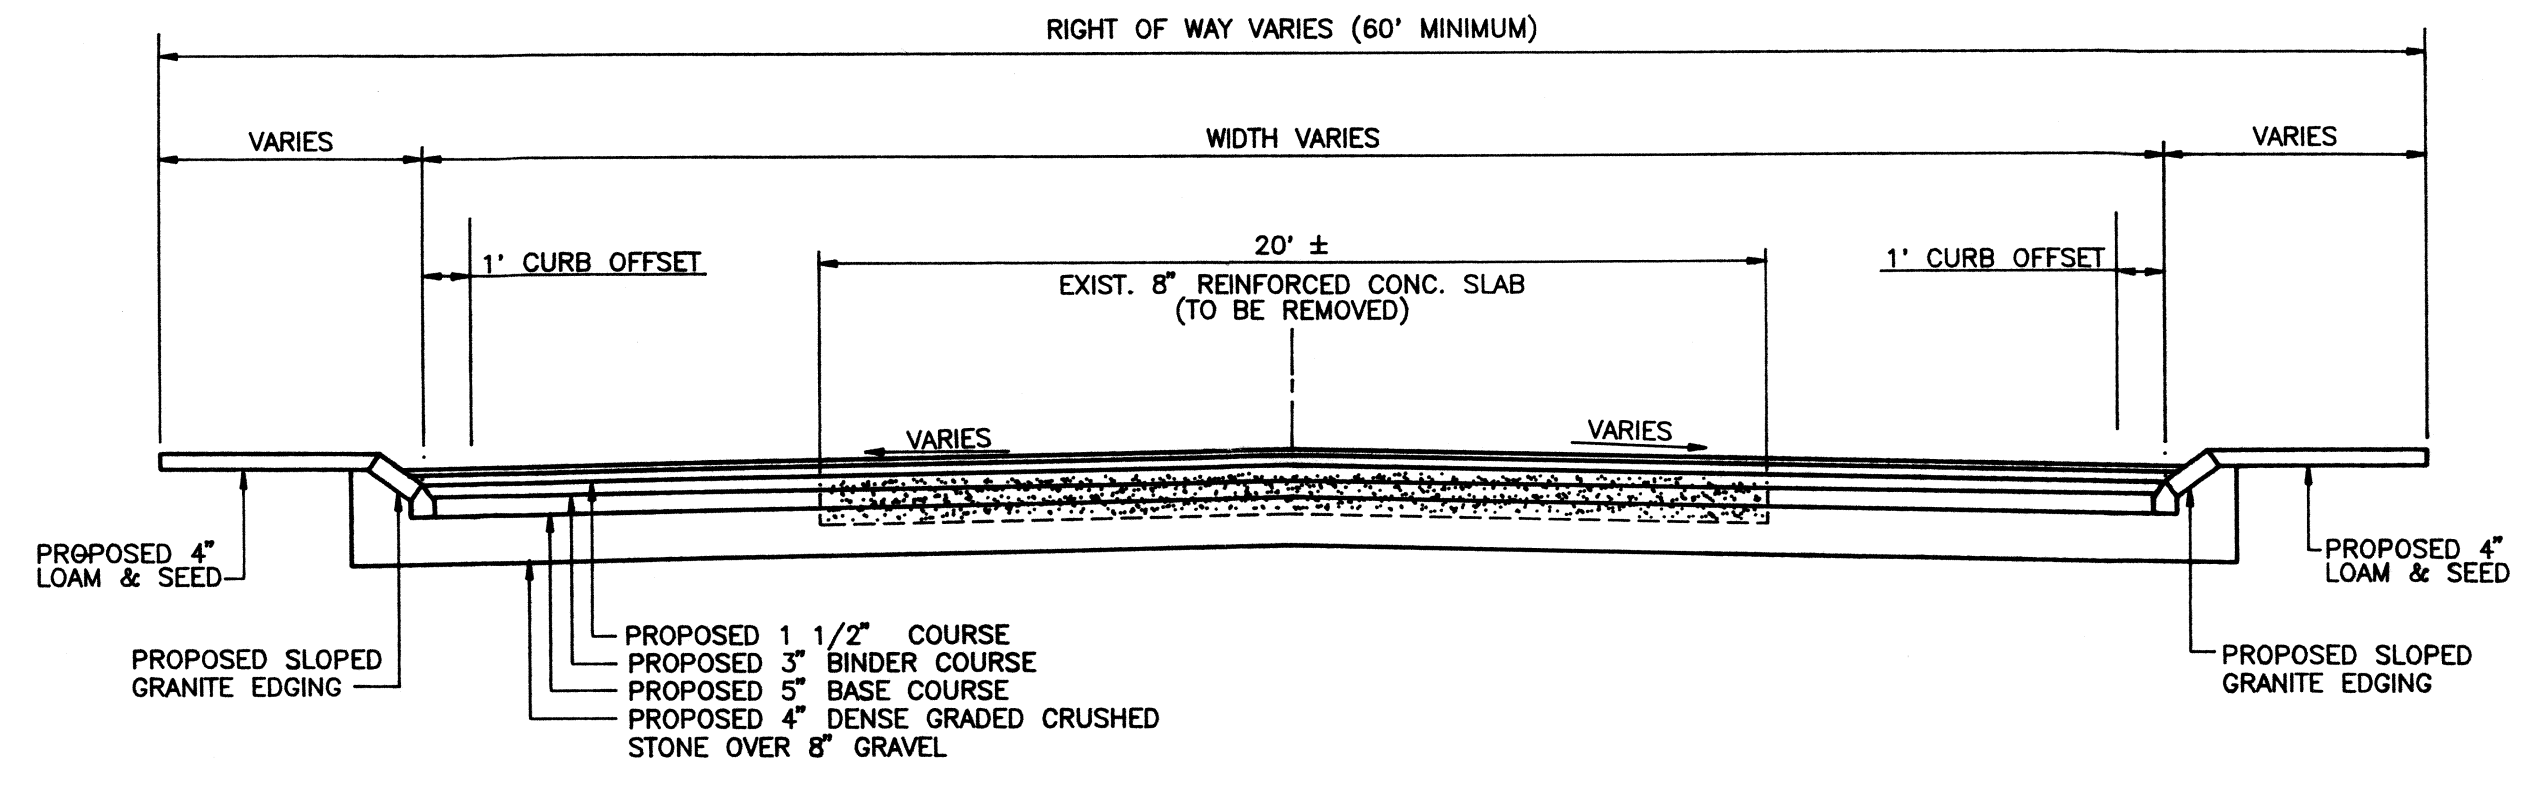

ROUTE 114A (FALL RIVER AVE./MINK ST.)

NOT TO SCALE

- (PAVEMENT FOR ROUTE 6 & 114A.)
- SURFACE COURSE: 4-1/2" CLASS I BITUMINOUS CONCRETE PAVEMENT, TYPE I-1, PLACED IN THREE LAYERS; 1 1/2" TOP COURSE, OVER TWO 1-1/2" LAYERS OF BINDER COURSE.
  - BASE COURSE: 5" CLASS I BITUMINOUS CONCRETE, TYPE I-1, PLACED IN ONE LAYER
  - SUBBASE: 4" DENSE GRADED CRUSHED STONE OVER 8" GRAVEL
- (DRIVEWAYS)
- SURFACE COURSE: 3" CLASS I BITUMINOUS CONCRETE PAVEMENT, TYPE I-1 PLACED IN TWO, 1 1/2" LAYERS
  - SUBBASE: GRAVEL (8" MIN. DEPTH)
- (BITUMINOUS CONCRETE SIDEWALKS)
- SURFACE COURSE: 2-1/2" CLASS I BITUMINOUS CONCRETE, TYPE I-1, PLACED IN TWO LAYERS, 1-1/4" TOP COURSE OVER 1 1/4" BINDER COURSE
  - SUBBASE: 8" GRAVEL BORROW
- (CEMENT CONCRETE MEDIANS)
- SURFACE COURSE: 4" CEMENT CONCRETE PLACED IN ONE COURSE (WHITE CEMENT)
  - SUBBASE: 8" GRAVEL
- (OFF-ROAD GRADED AREAS)
- 4" LOAM AND SEED

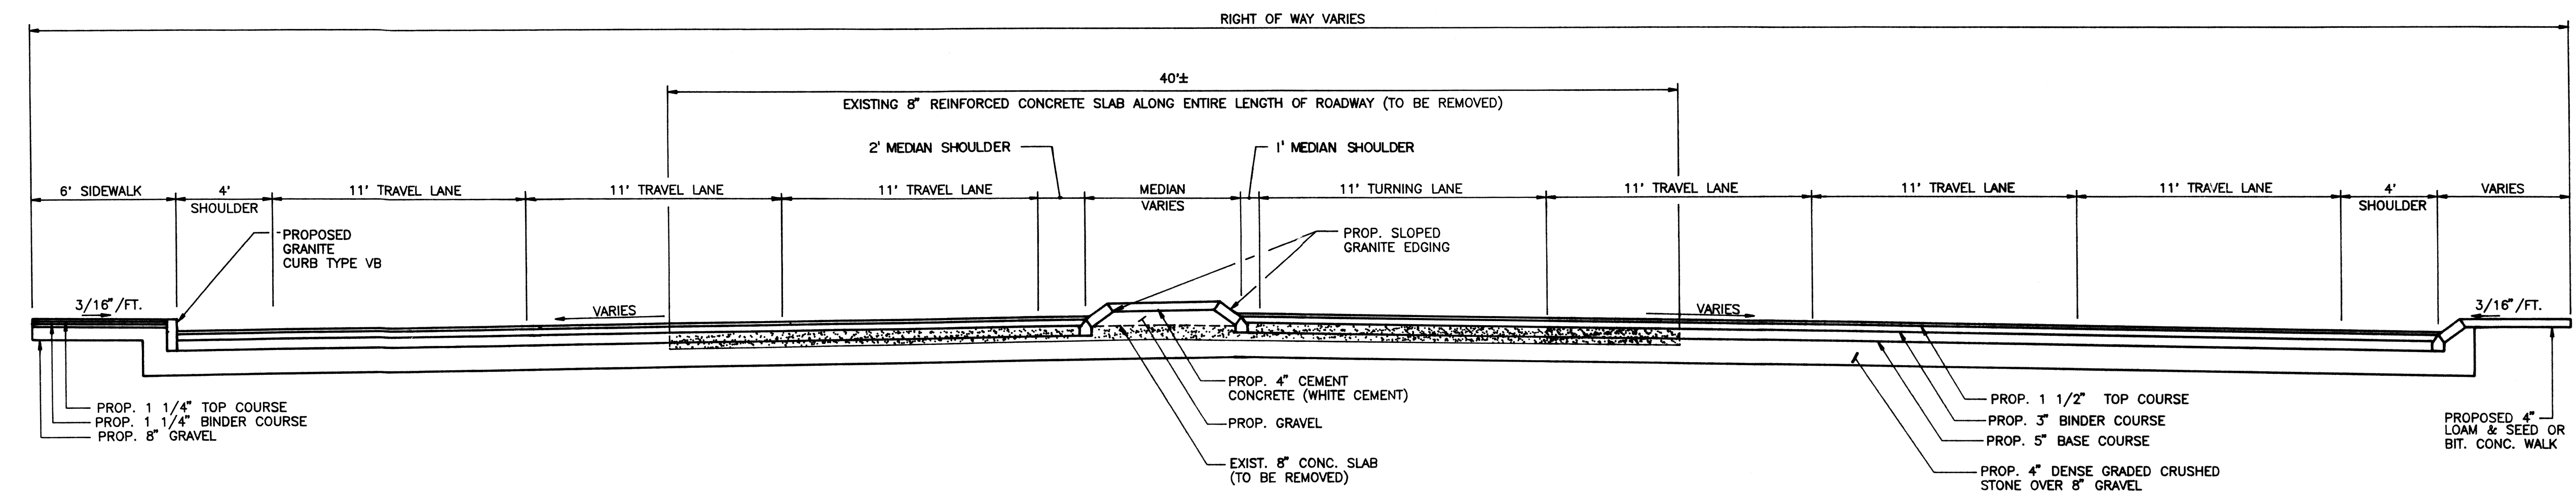

ROUTE 6 (HIGHLAND AVENUE)

NOT TO SCALE