

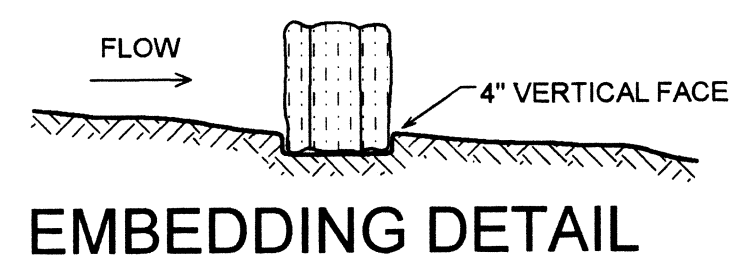
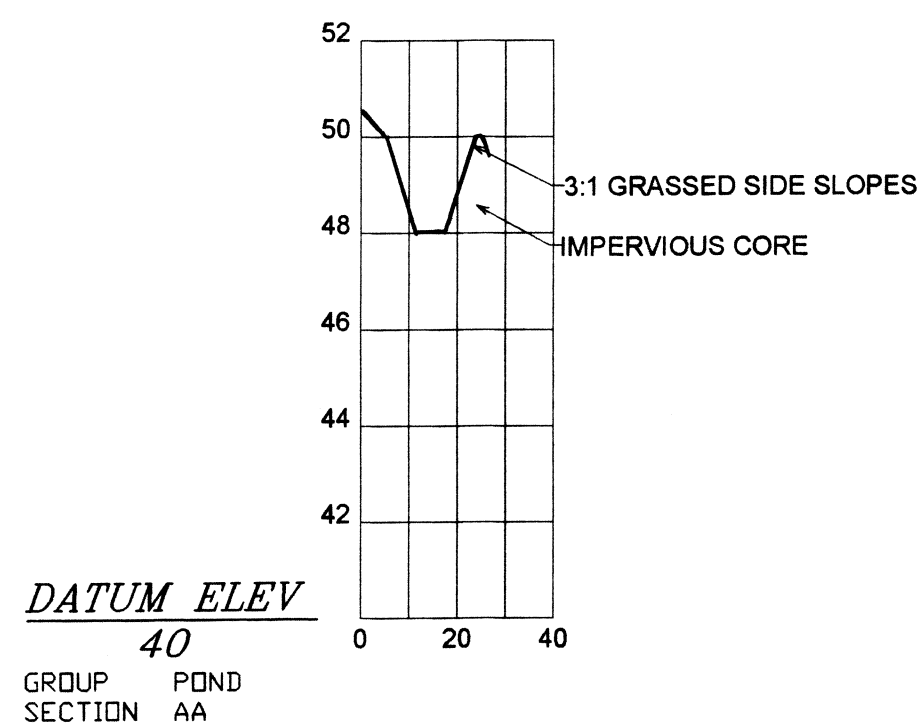



RETAINING WALL DETAIL
NOT TO SCALE

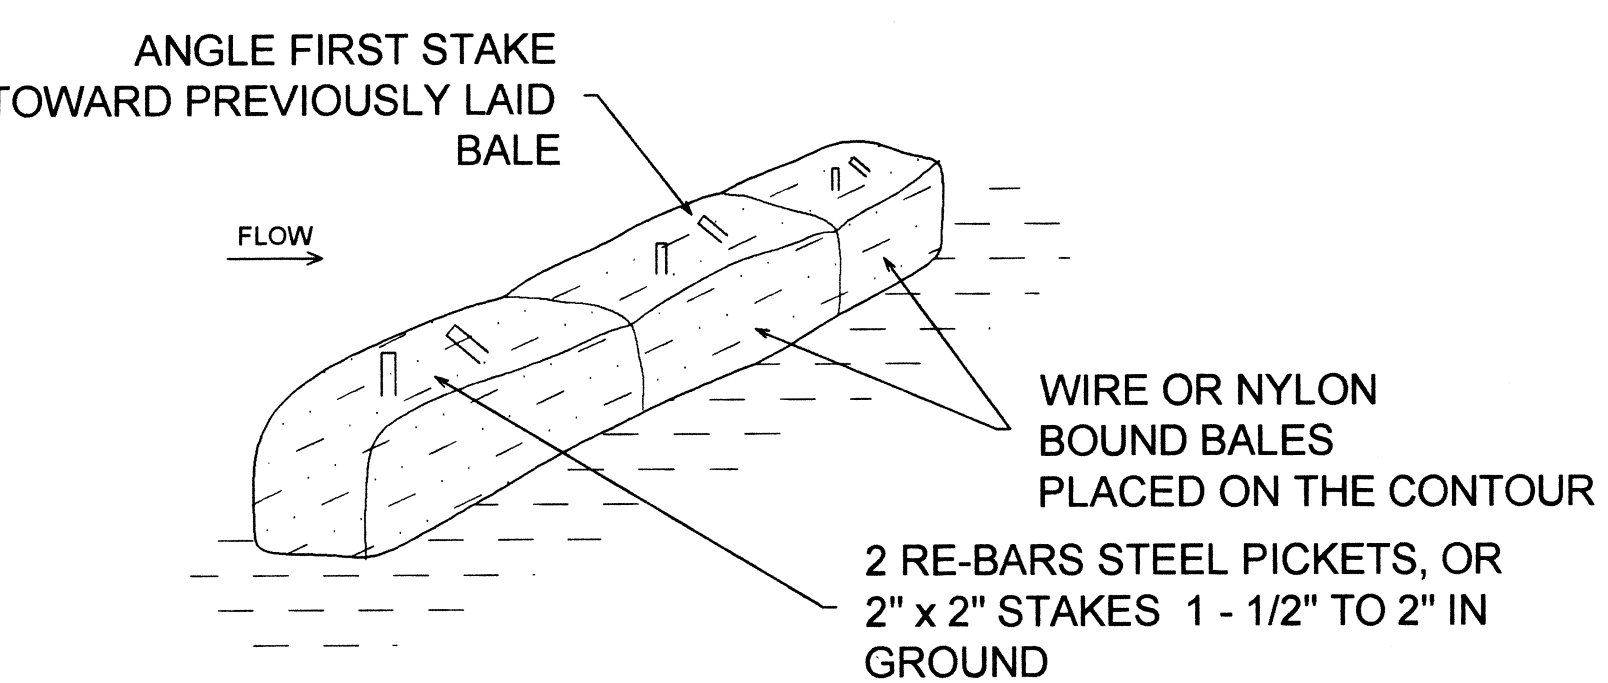


EMBEDDING DETAIL

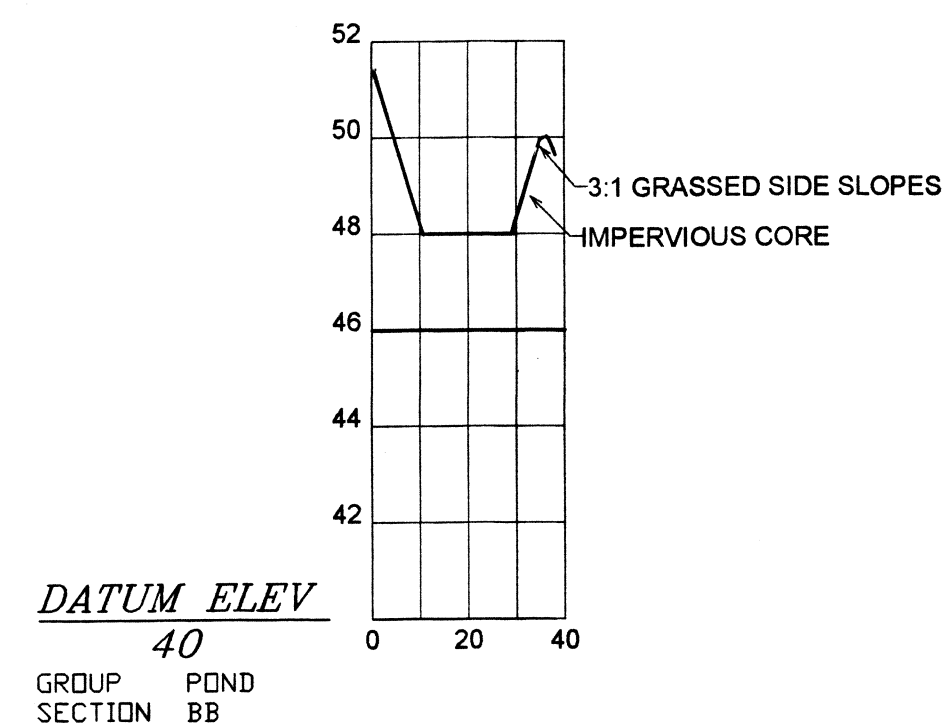


ANCHORING DETAIL
STRAW BALE DIKE
(NO SCALE)

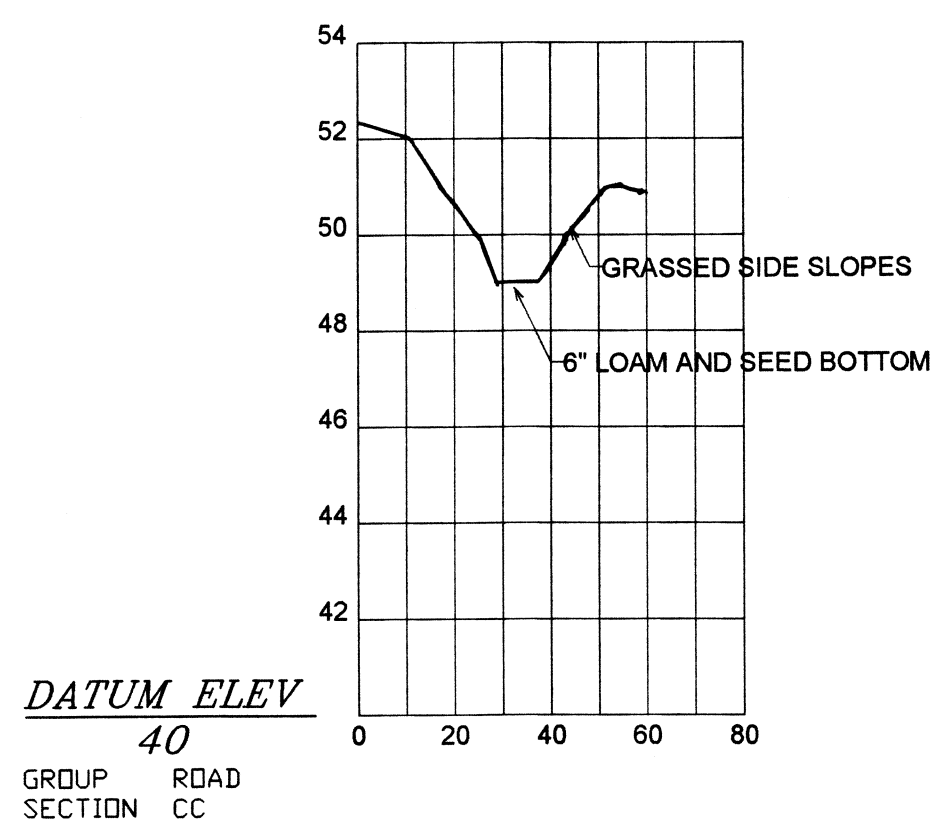

DRAINAGE PROFILES
1"=40' HORIZONTAL
1"=4' VERTICAL

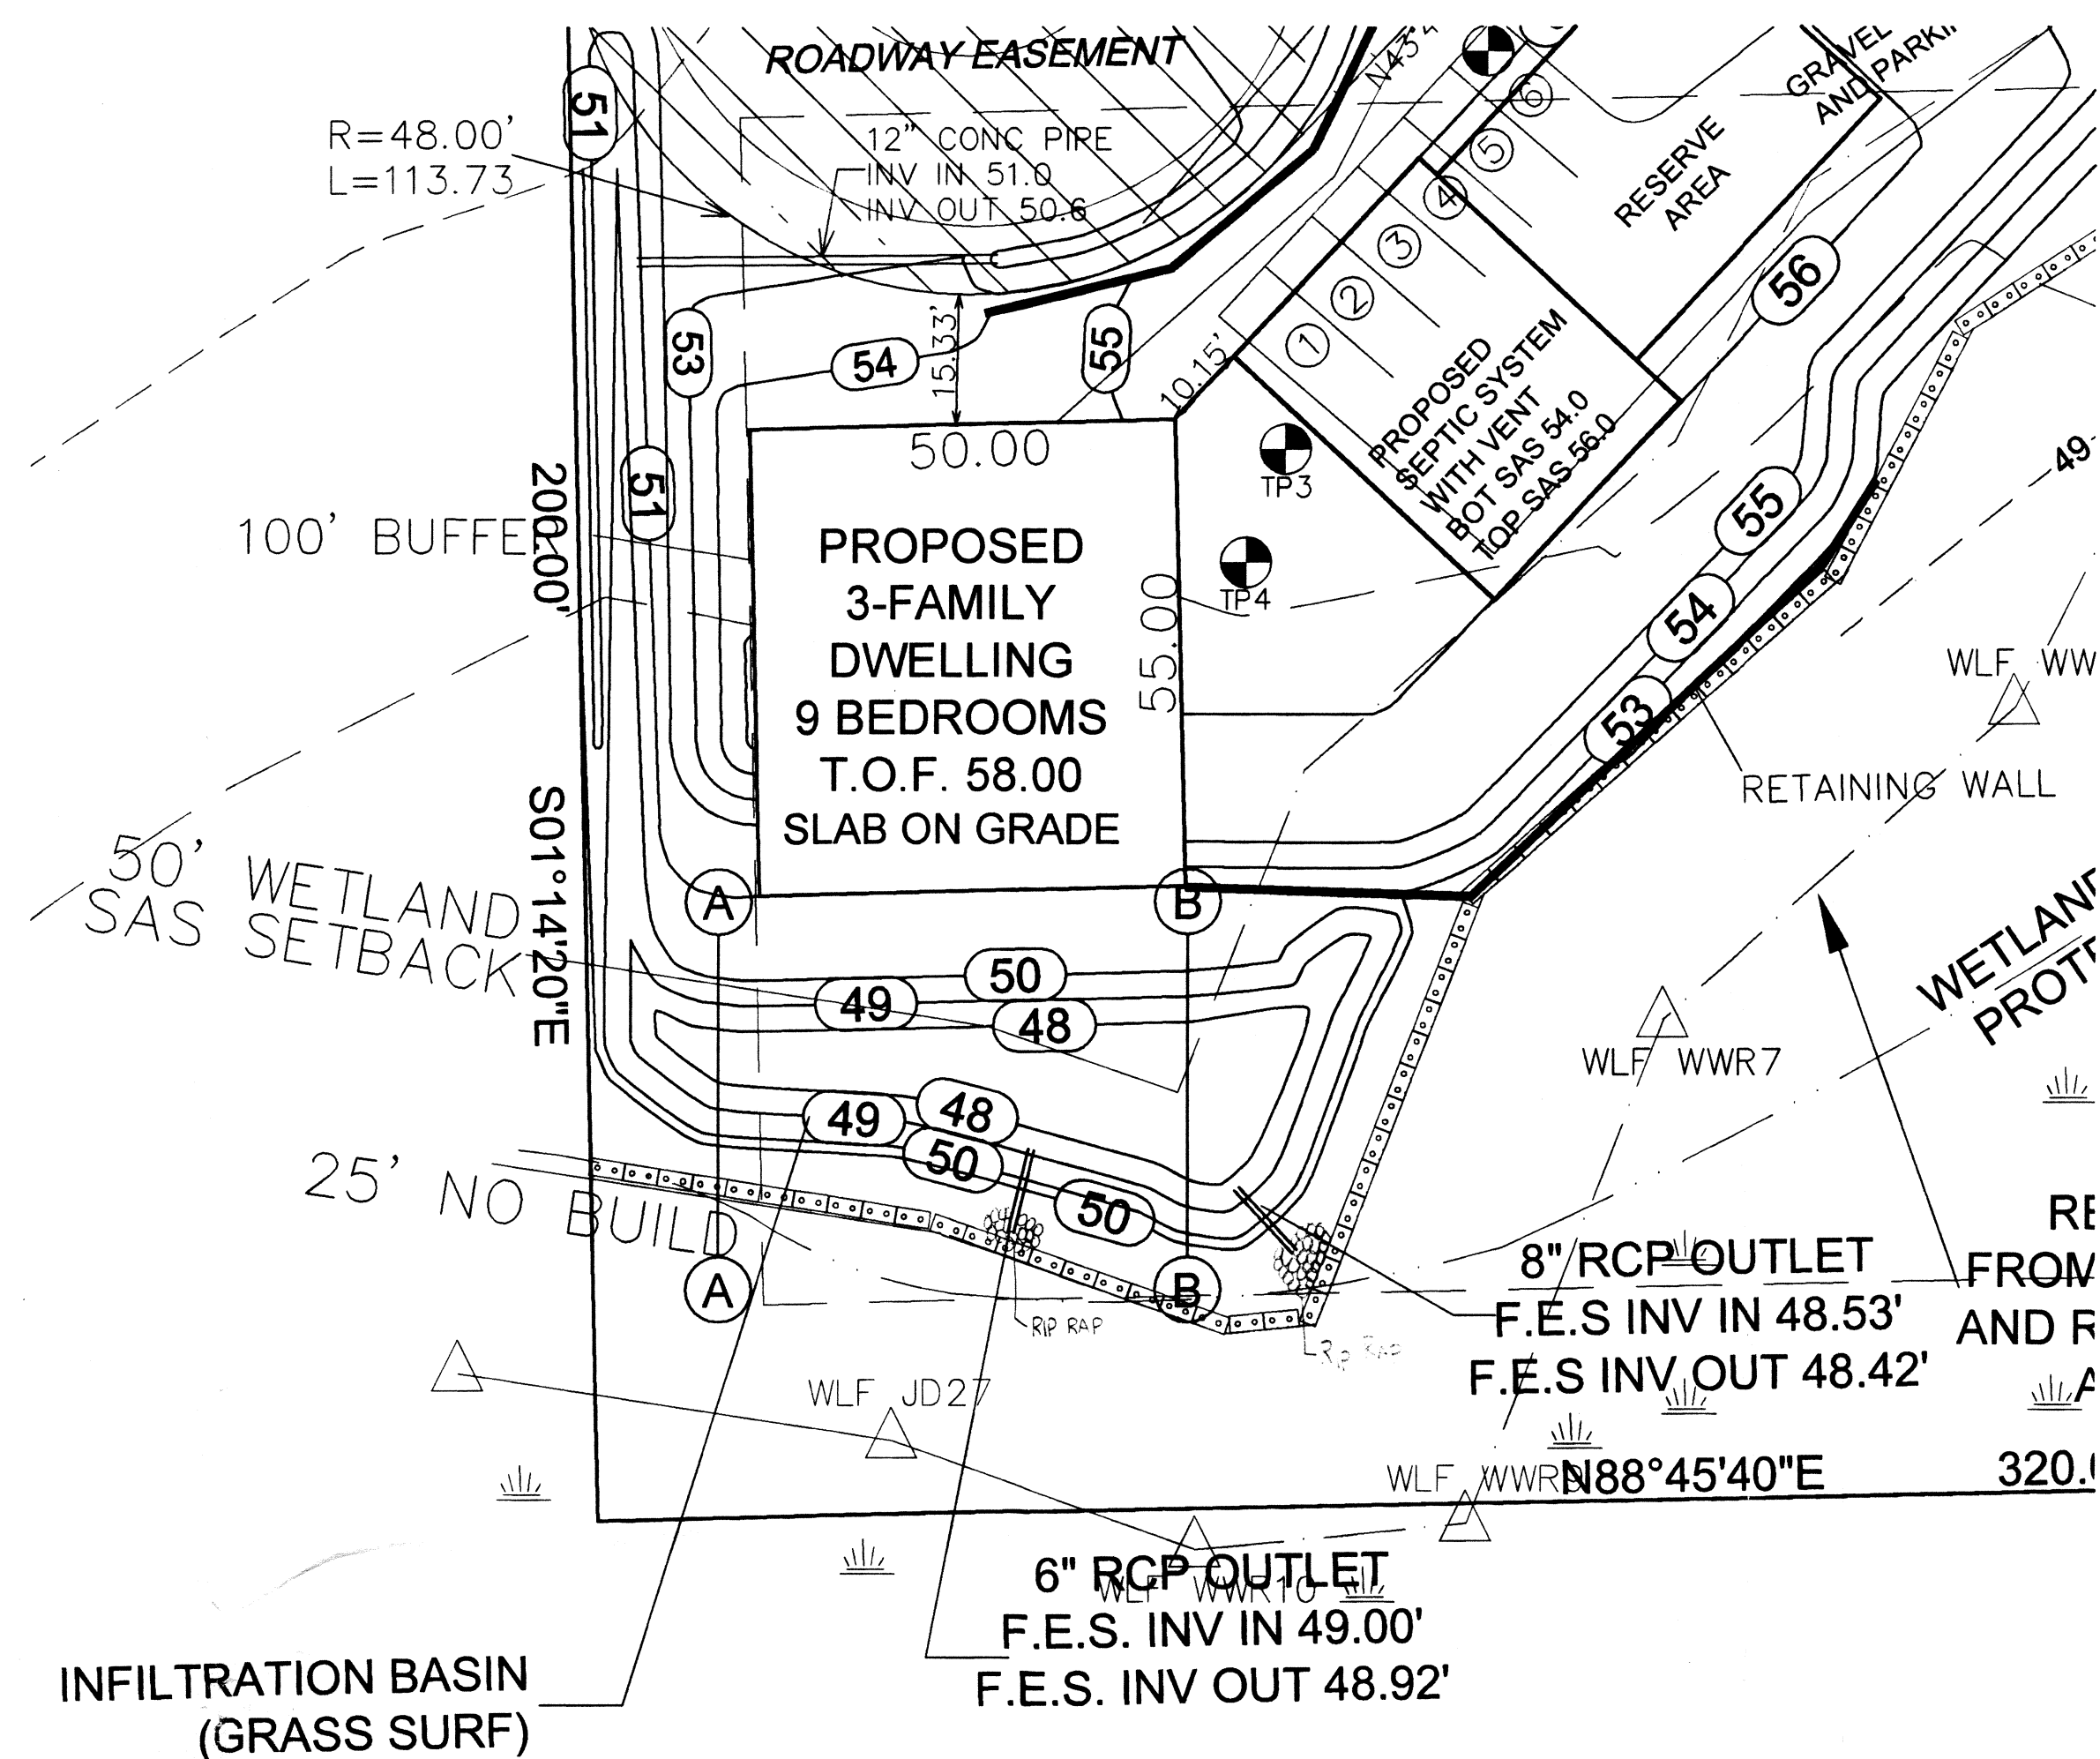

DRAINAGE SWALE PLAN : 1' = 20'

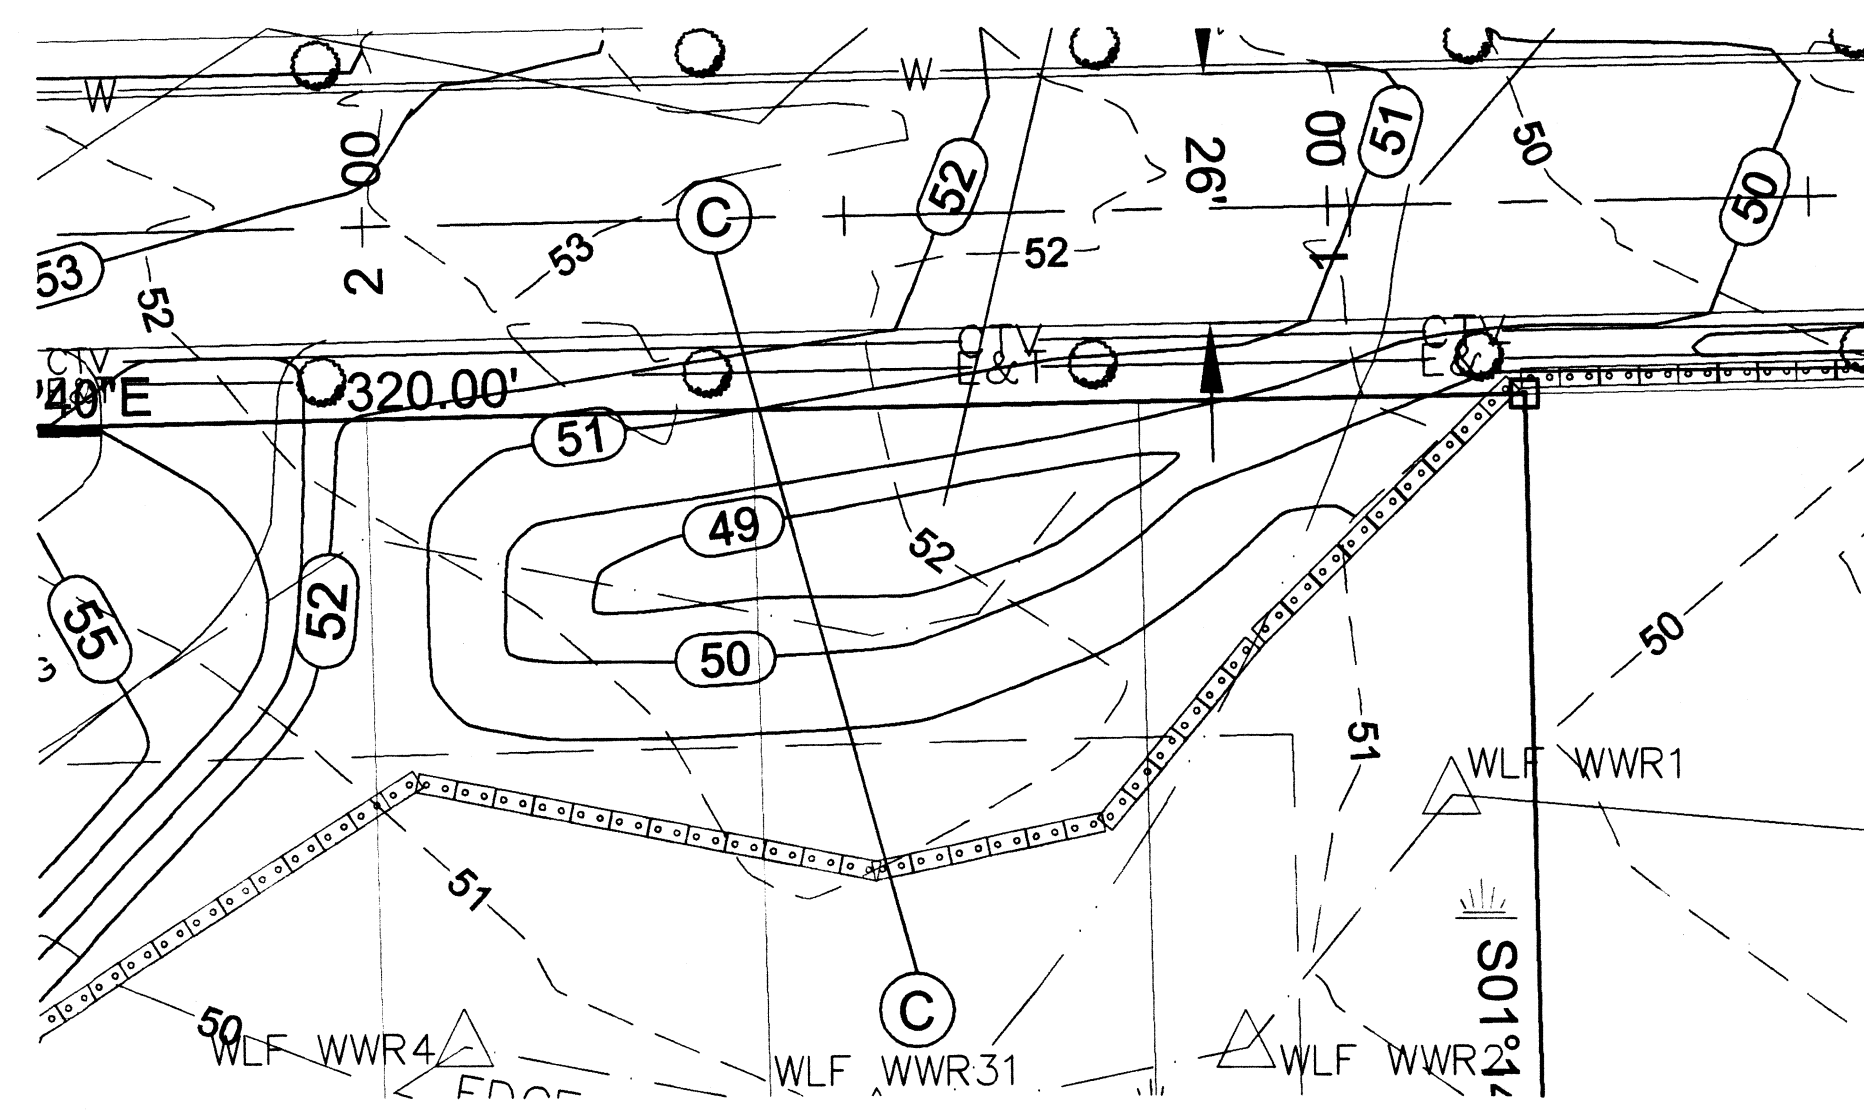

DRAINAGE SWALE PLAN : 1' = 20'

FOR REGISTRY USE ONLY

APPROVAL BY SEEKONK BOARD OF HEALTH

SEEKONK BOARD OF HEALTH

DATE APPROVED

APPROVAL UNDER SUBDIVISION
CONTROL LAW REQUIRED.

SEEKONK PLANNING BOARD

DATE APPROVED

DATE ENDORSED


I CERTIFY THAT 20 DAYS HAVE ELAPSED
SINCE PLANNING BOARD APPROVAL AND
THAT NO APPEAL HAS BEEN FILED.

TOWN CLERK

DATE:

APPLICANT
JJC DEVELOPMENT
CORP
20 BOSTON STREET
EAST PROVIDENCE, RI
02914

DEFINITIVE SUBDIVISION PLAN
PATERSON STREET ESTATES
SEEKONK, MA

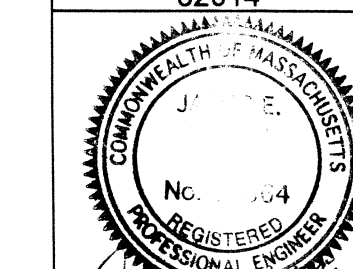

Sheet 6 of 6
DETAIL SHEET II

SCALE: AS SHOWN

DATE: DEC. 18, 2003

MILLER ENGINEERING
21 BROOK ST - SEEKONK, MA 02771
(508) 781-7790

REV: 4/12/05
SHEET 6 OF 6