
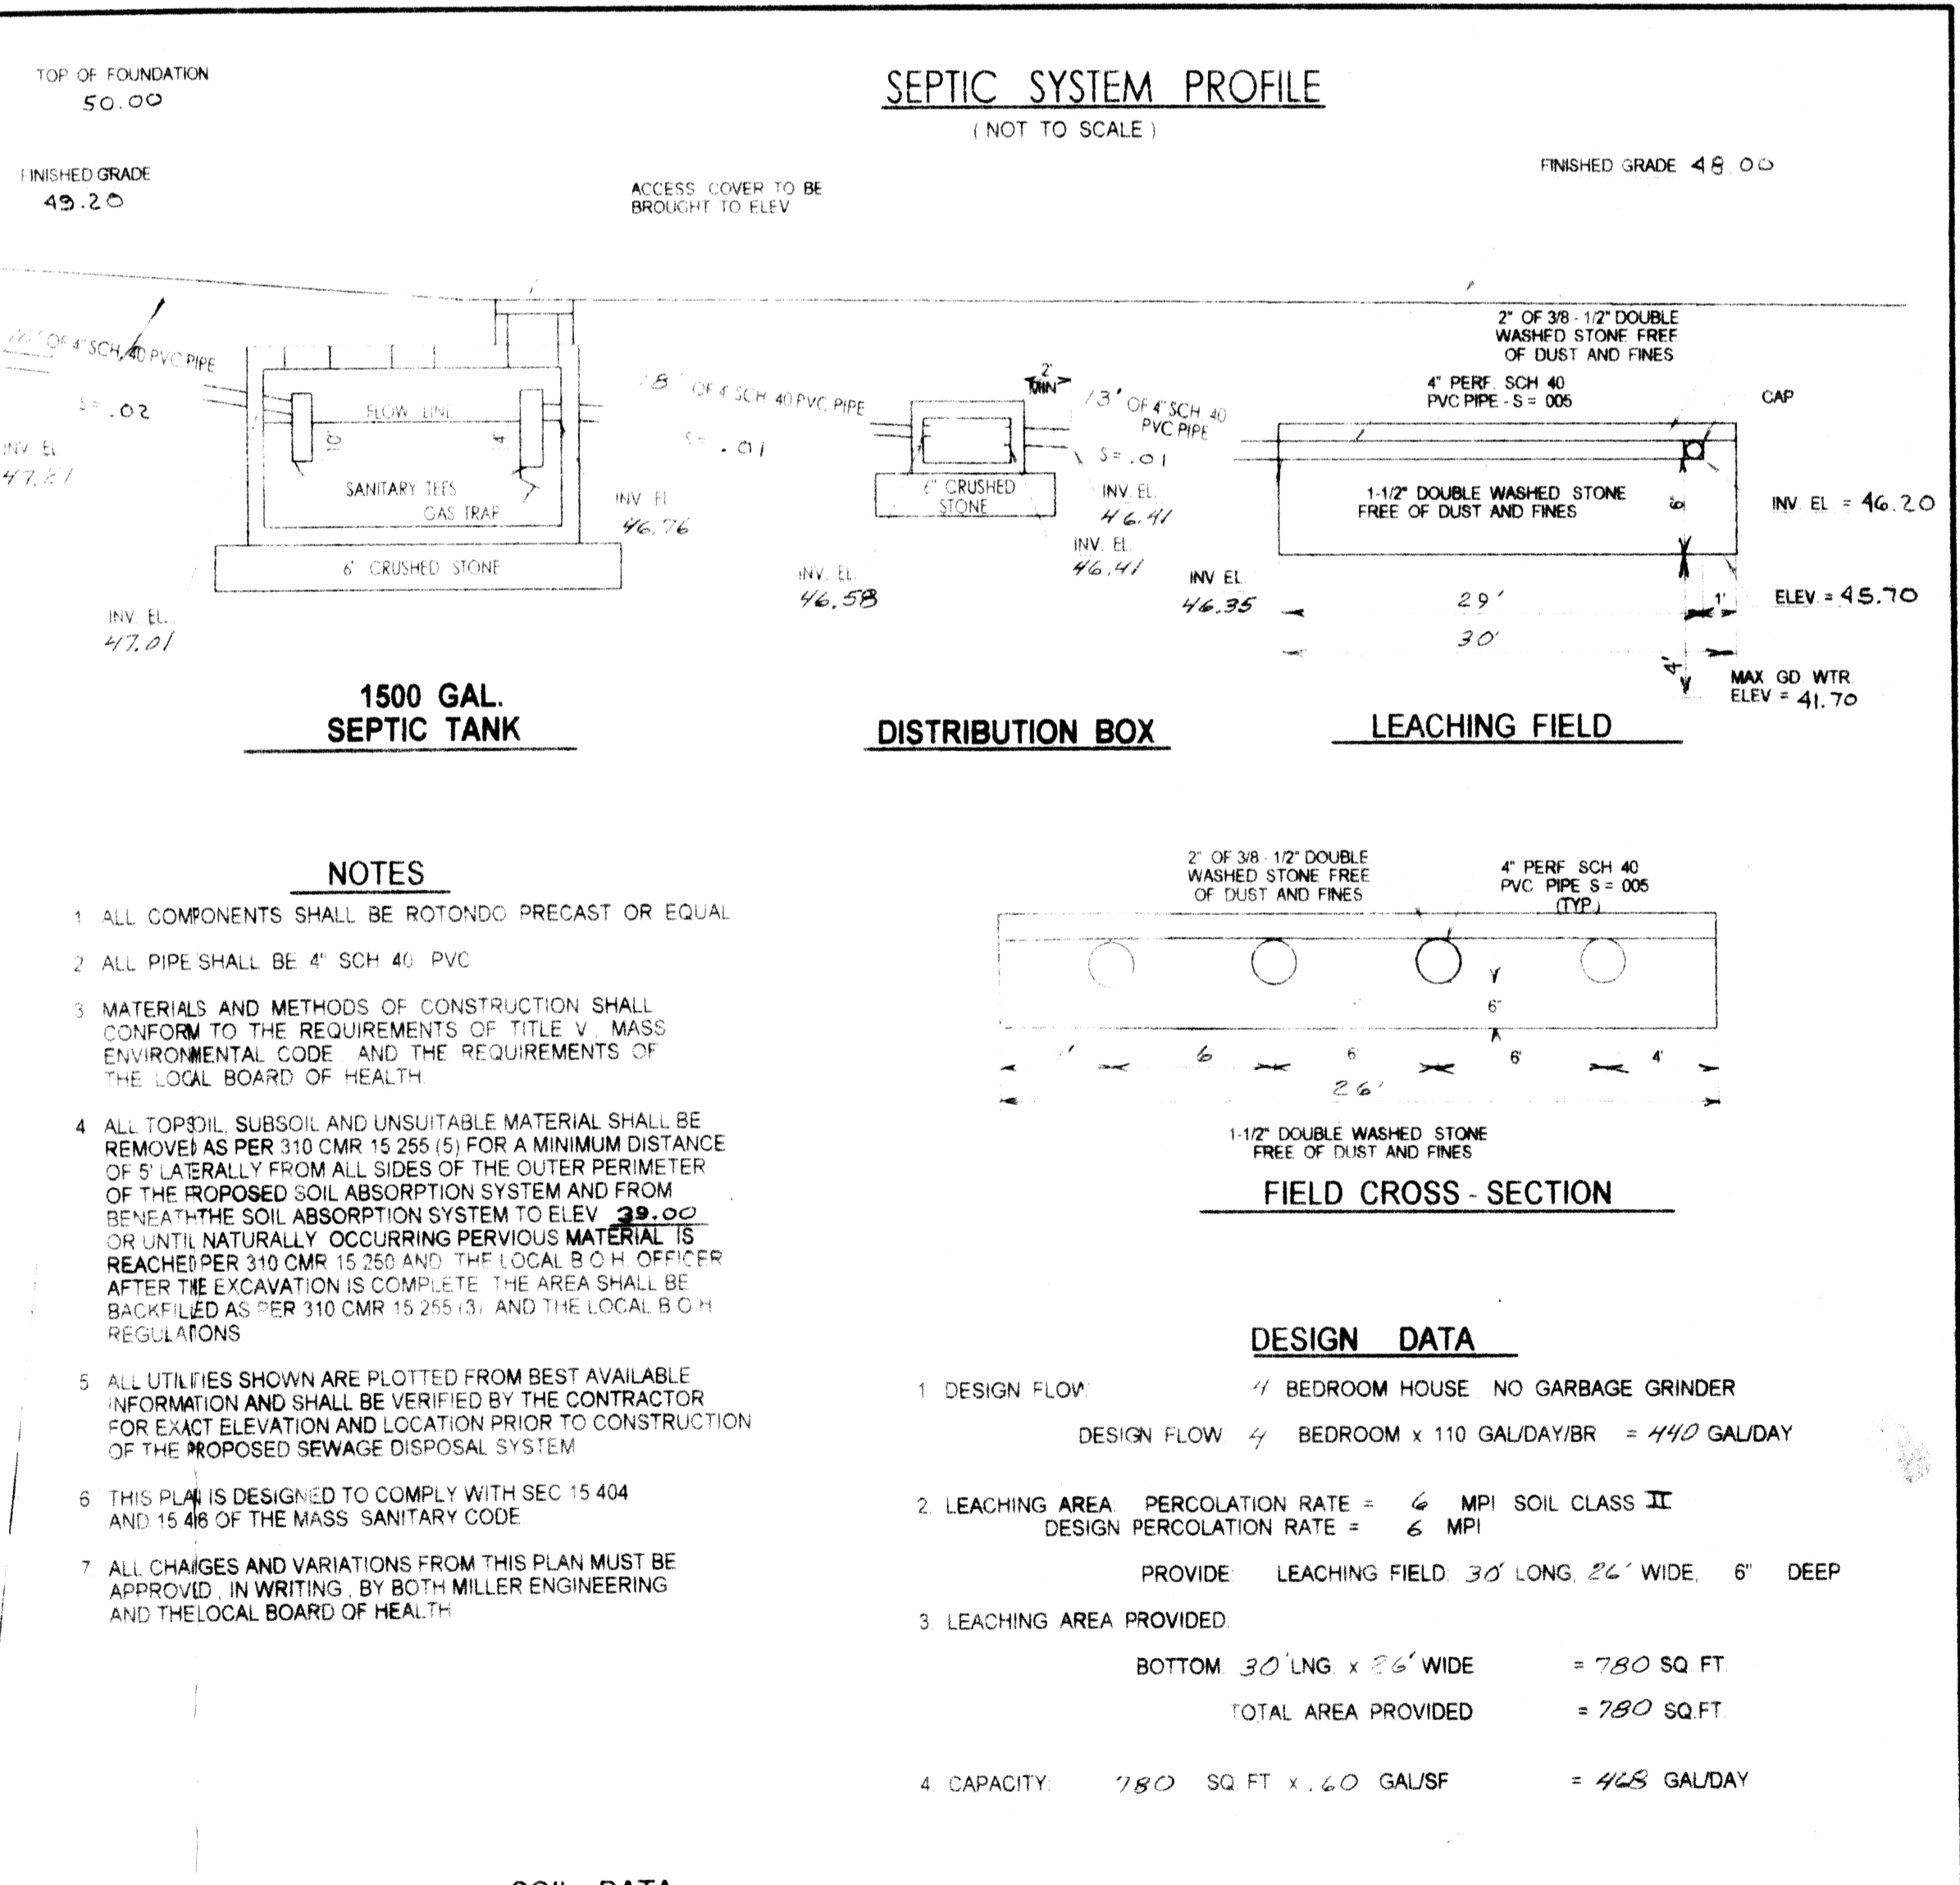


69-437

SOIL DATA		PROPOSED HOUSE AND SEWAGE DISPOSAL SYSTEM													
SOIL TEST PERFORMED Jan 16, 1998 BY RICHARD C. BELLAVANCE AND WITNESSED BY J. R. CHENEVERT OF THE SEEKONK BOARD OF HEALTH		LOCATION ASSESSOR'S MAP 15, LOT 220 BROOK HILL DRIVE - SEEKONK, MA													
<table border="1"> <thead> <tr> <th>TEST PIT 1</th> <th>TEST PIT 2</th> </tr> </thead> <tbody> <tr> <td>47.2 0' SANDY LOAM</td> <td>46.3 0' SANDY LOAM</td> </tr> <tr> <td>46.7 6' FILL</td> <td>46.1 10' FILL</td> </tr> <tr> <td>41.4 70' PEAT</td> <td>40.1 82' PEAT</td> </tr> <tr> <td>40.3 76' SAND</td> <td>39.4 90' SAND</td> </tr> <tr> <td>36.7 126' SAND</td> <td>35.4 138' SAND</td> </tr> </tbody> </table>		TEST PIT 1	TEST PIT 2	47.2 0' SANDY LOAM	46.3 0' SANDY LOAM	46.7 6' FILL	46.1 10' FILL	41.4 70' PEAT	40.1 82' PEAT	40.3 76' SAND	39.4 90' SAND	36.7 126' SAND	35.4 138' SAND	APPLICANT JOHN & MARIA GABRIELA SILVESTRE 84 FARNUM ST. E. PROVIDENCE, RI 02914	
TEST PIT 1	TEST PIT 2														
47.2 0' SANDY LOAM	46.3 0' SANDY LOAM														
46.7 6' FILL	46.1 10' FILL														
41.4 70' PEAT	40.1 82' PEAT														
40.3 76' SAND	39.4 90' SAND														
36.7 126' SAND	35.4 138' SAND														
PERC RATE = 4 MPI PERC DEPTH = 88" G.W. DEPTH = 66' - 41.70															
PERC RATE = 6 MPI PERC DEPTH = 104" G.W. DEPTH = 66' - 41.40		PREPARED BY MILLER ENGINEERING 21 BROOK STREET SEEKONK, MA 02771 (508) 761-7790 JUNE 6, 2000													
REVISED		CHECKED													

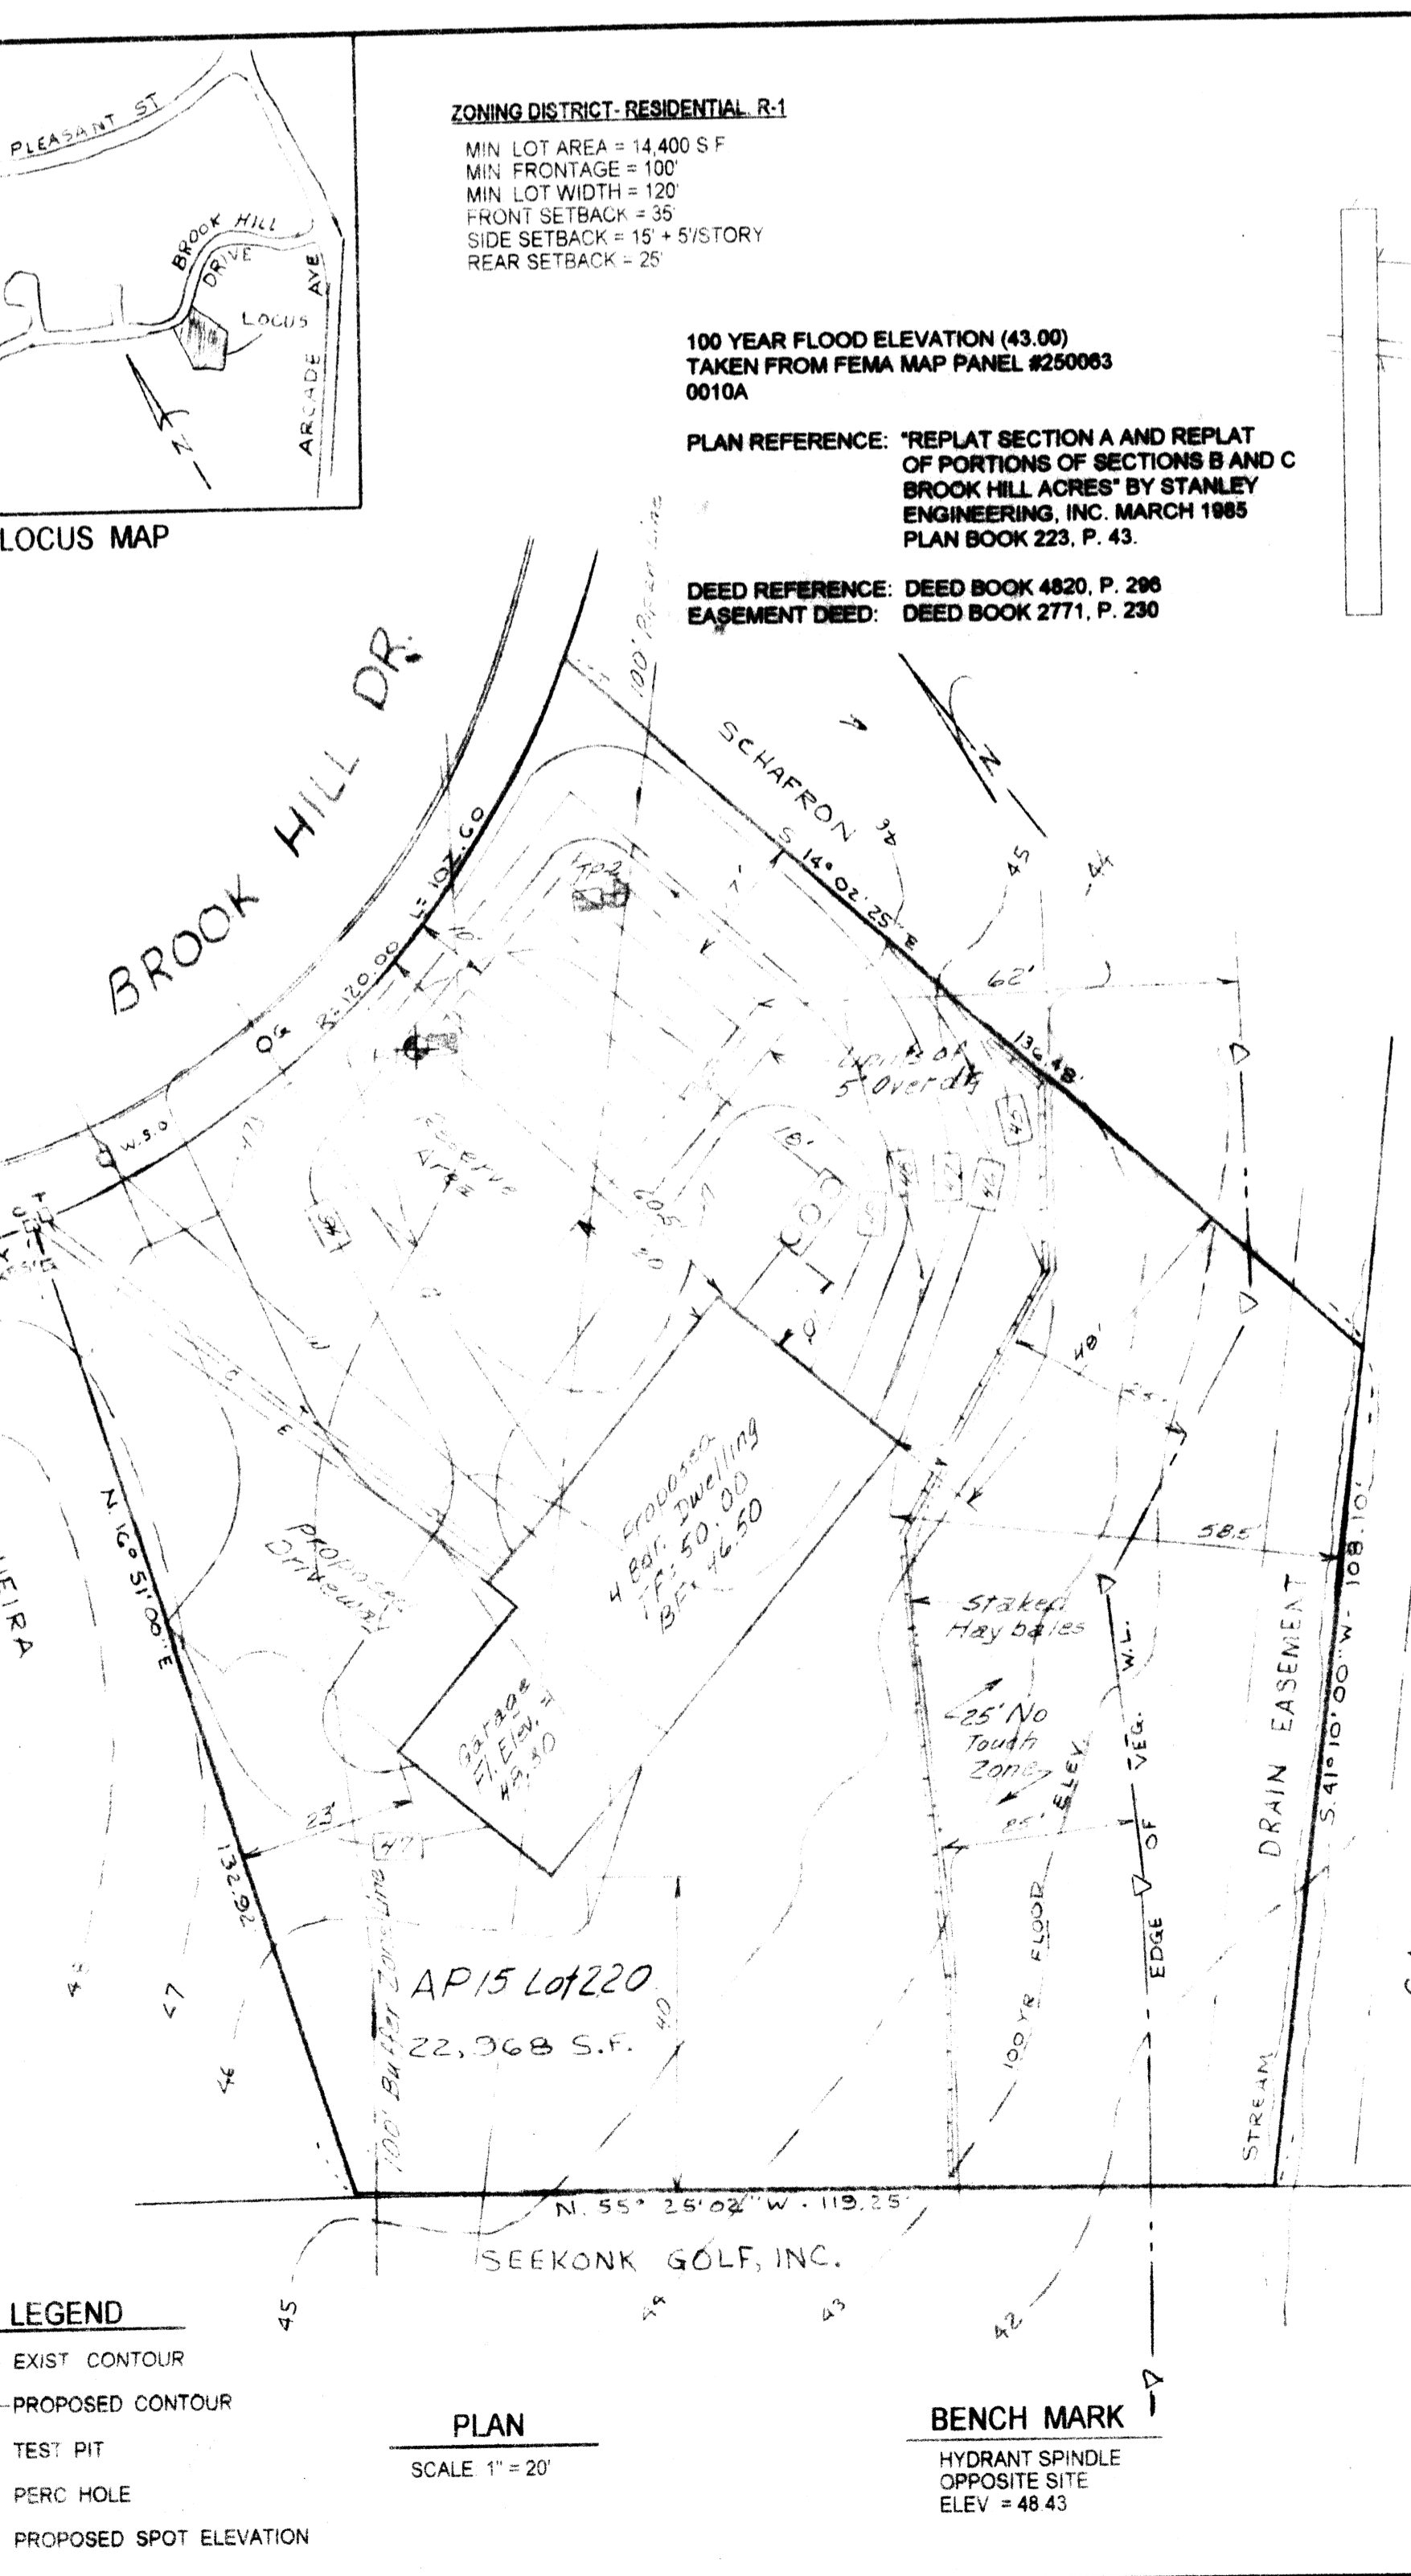

69-437

SOIL DATA		PROPOSED HOUSE AND SEWAGE DISPOSAL SYSTEM													
SOIL TEST PERFORMED Jan 16, 1998 BY RICHARD C. BELLAVANCE AND WITNESSED BY J. R. CHENEVERT OF THE SEEKONK BOARD OF HEALTH		LOCATION ASSESSOR'S MAP 15, LOT 220 BROOK HILL DRIVE - SEEKONK, MA													
<table border="1"> <thead> <tr> <th>TEST PIT 1</th> <th>TEST PIT 2</th> </tr> </thead> <tbody> <tr> <td>47.2 0' SANDY LOAM</td> <td>46.3 0' SANDY LOAM</td> </tr> <tr> <td>46.7 6' FILL</td> <td>46.1 10' FILL</td> </tr> <tr> <td>41.4 70' PEAT</td> <td>40.1 82' PEAT</td> </tr> <tr> <td>40.3 76' SAND</td> <td>39.4 90' SAND</td> </tr> <tr> <td>36.7 126' SAND</td> <td>35.4 138' SAND</td> </tr> </tbody> </table>		TEST PIT 1	TEST PIT 2	47.2 0' SANDY LOAM	46.3 0' SANDY LOAM	46.7 6' FILL	46.1 10' FILL	41.4 70' PEAT	40.1 82' PEAT	40.3 76' SAND	39.4 90' SAND	36.7 126' SAND	35.4 138' SAND	APPLICANT JOHN & MARIA GABRIELA SILVESTRE 84 FARNUM ST. E. PROVIDENCE, RI 02914	
TEST PIT 1	TEST PIT 2														
47.2 0' SANDY LOAM	46.3 0' SANDY LOAM														
46.7 6' FILL	46.1 10' FILL														
41.4 70' PEAT	40.1 82' PEAT														
40.3 76' SAND	39.4 90' SAND														
36.7 126' SAND	35.4 138' SAND														
PERC RATE = 4 MPI PERC DEPTH = 88" G.W. DEPTH = 66' - 41.70															
PERC RATE = 6 MPI PERC DEPTH = 104" G.W. DEPTH = 66' - 41.40		PREPARED BY MILLER ENGINEERING 21 BROOK STREET SEEKONK, MA 02771 (508) 761-7790 JUNE 6, 2000													
REVISED		CHECKED													