


WEIGH STATION IMPROVEMENTS
I-195 EASTBOUND
SEEKONK

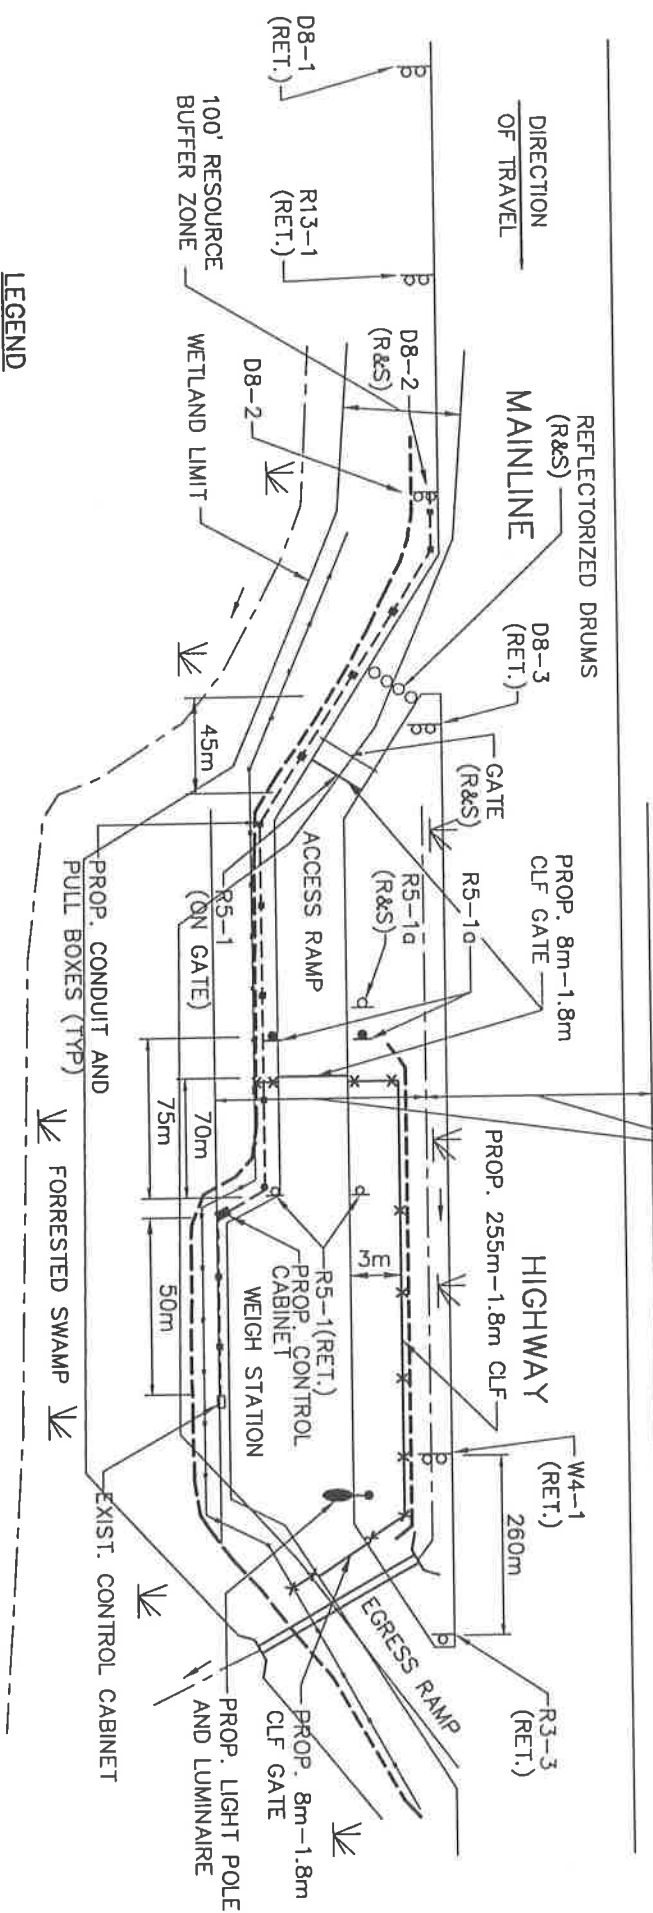

LEGEND

EXISTING	PROPOSED	
		SIGN
		FENCE
		HAY BALES AND SILT FENCE
		WETLAND
		INTERMITTENT STREAM
		DIRECTION OF FLOW

NOT TO SCALE