


HT JOINT PIPE TO BE PVC SCH. 40  
 PERFORATED PIPE TO BE PVC - SDR-35

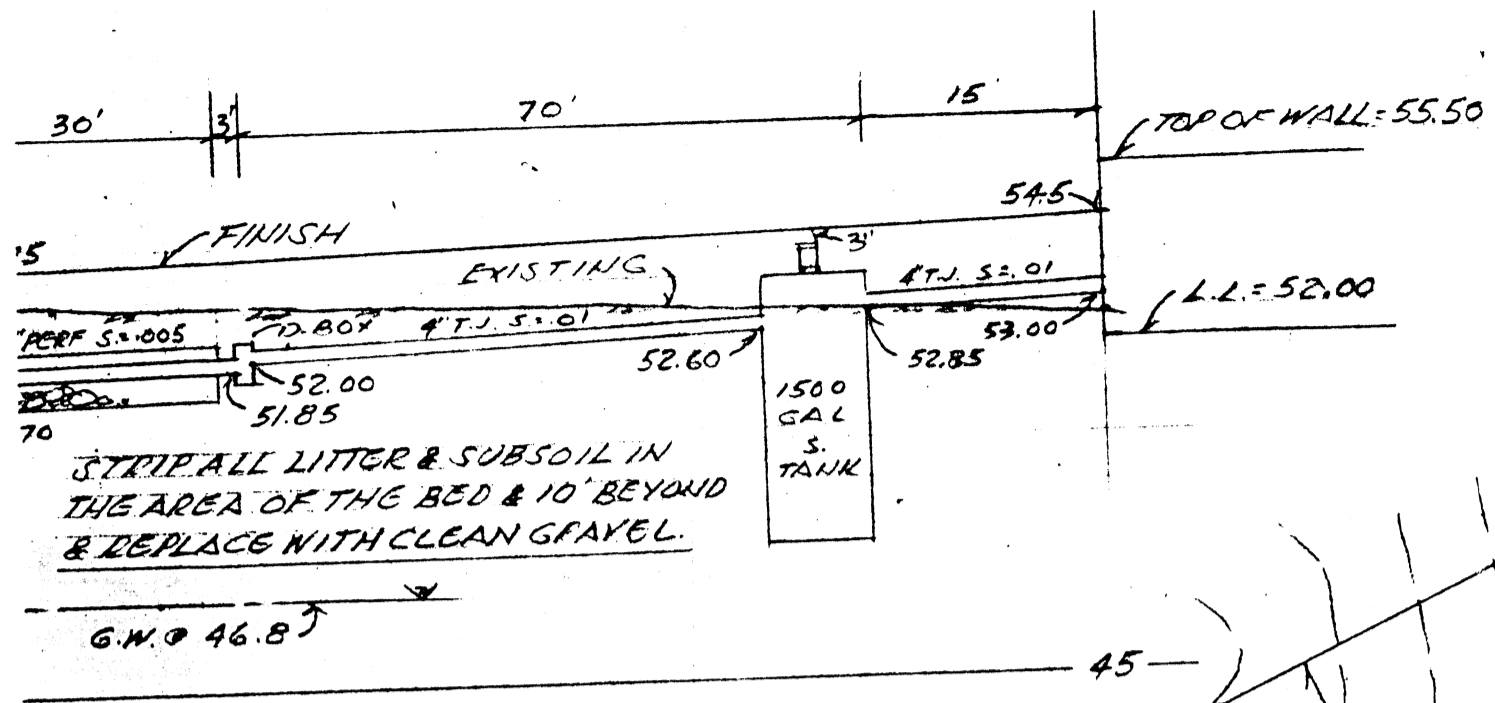


STRIP ALL LITTER & SUBSOIL IN THE AREA OF THE BED & 10' BEYOND & REPLACE WITH CLEAN GRAVEL.

G.W. @ 46.8'

PROFILE

HOR.: 1" = 20'  
 VERT.: 1" = 4'

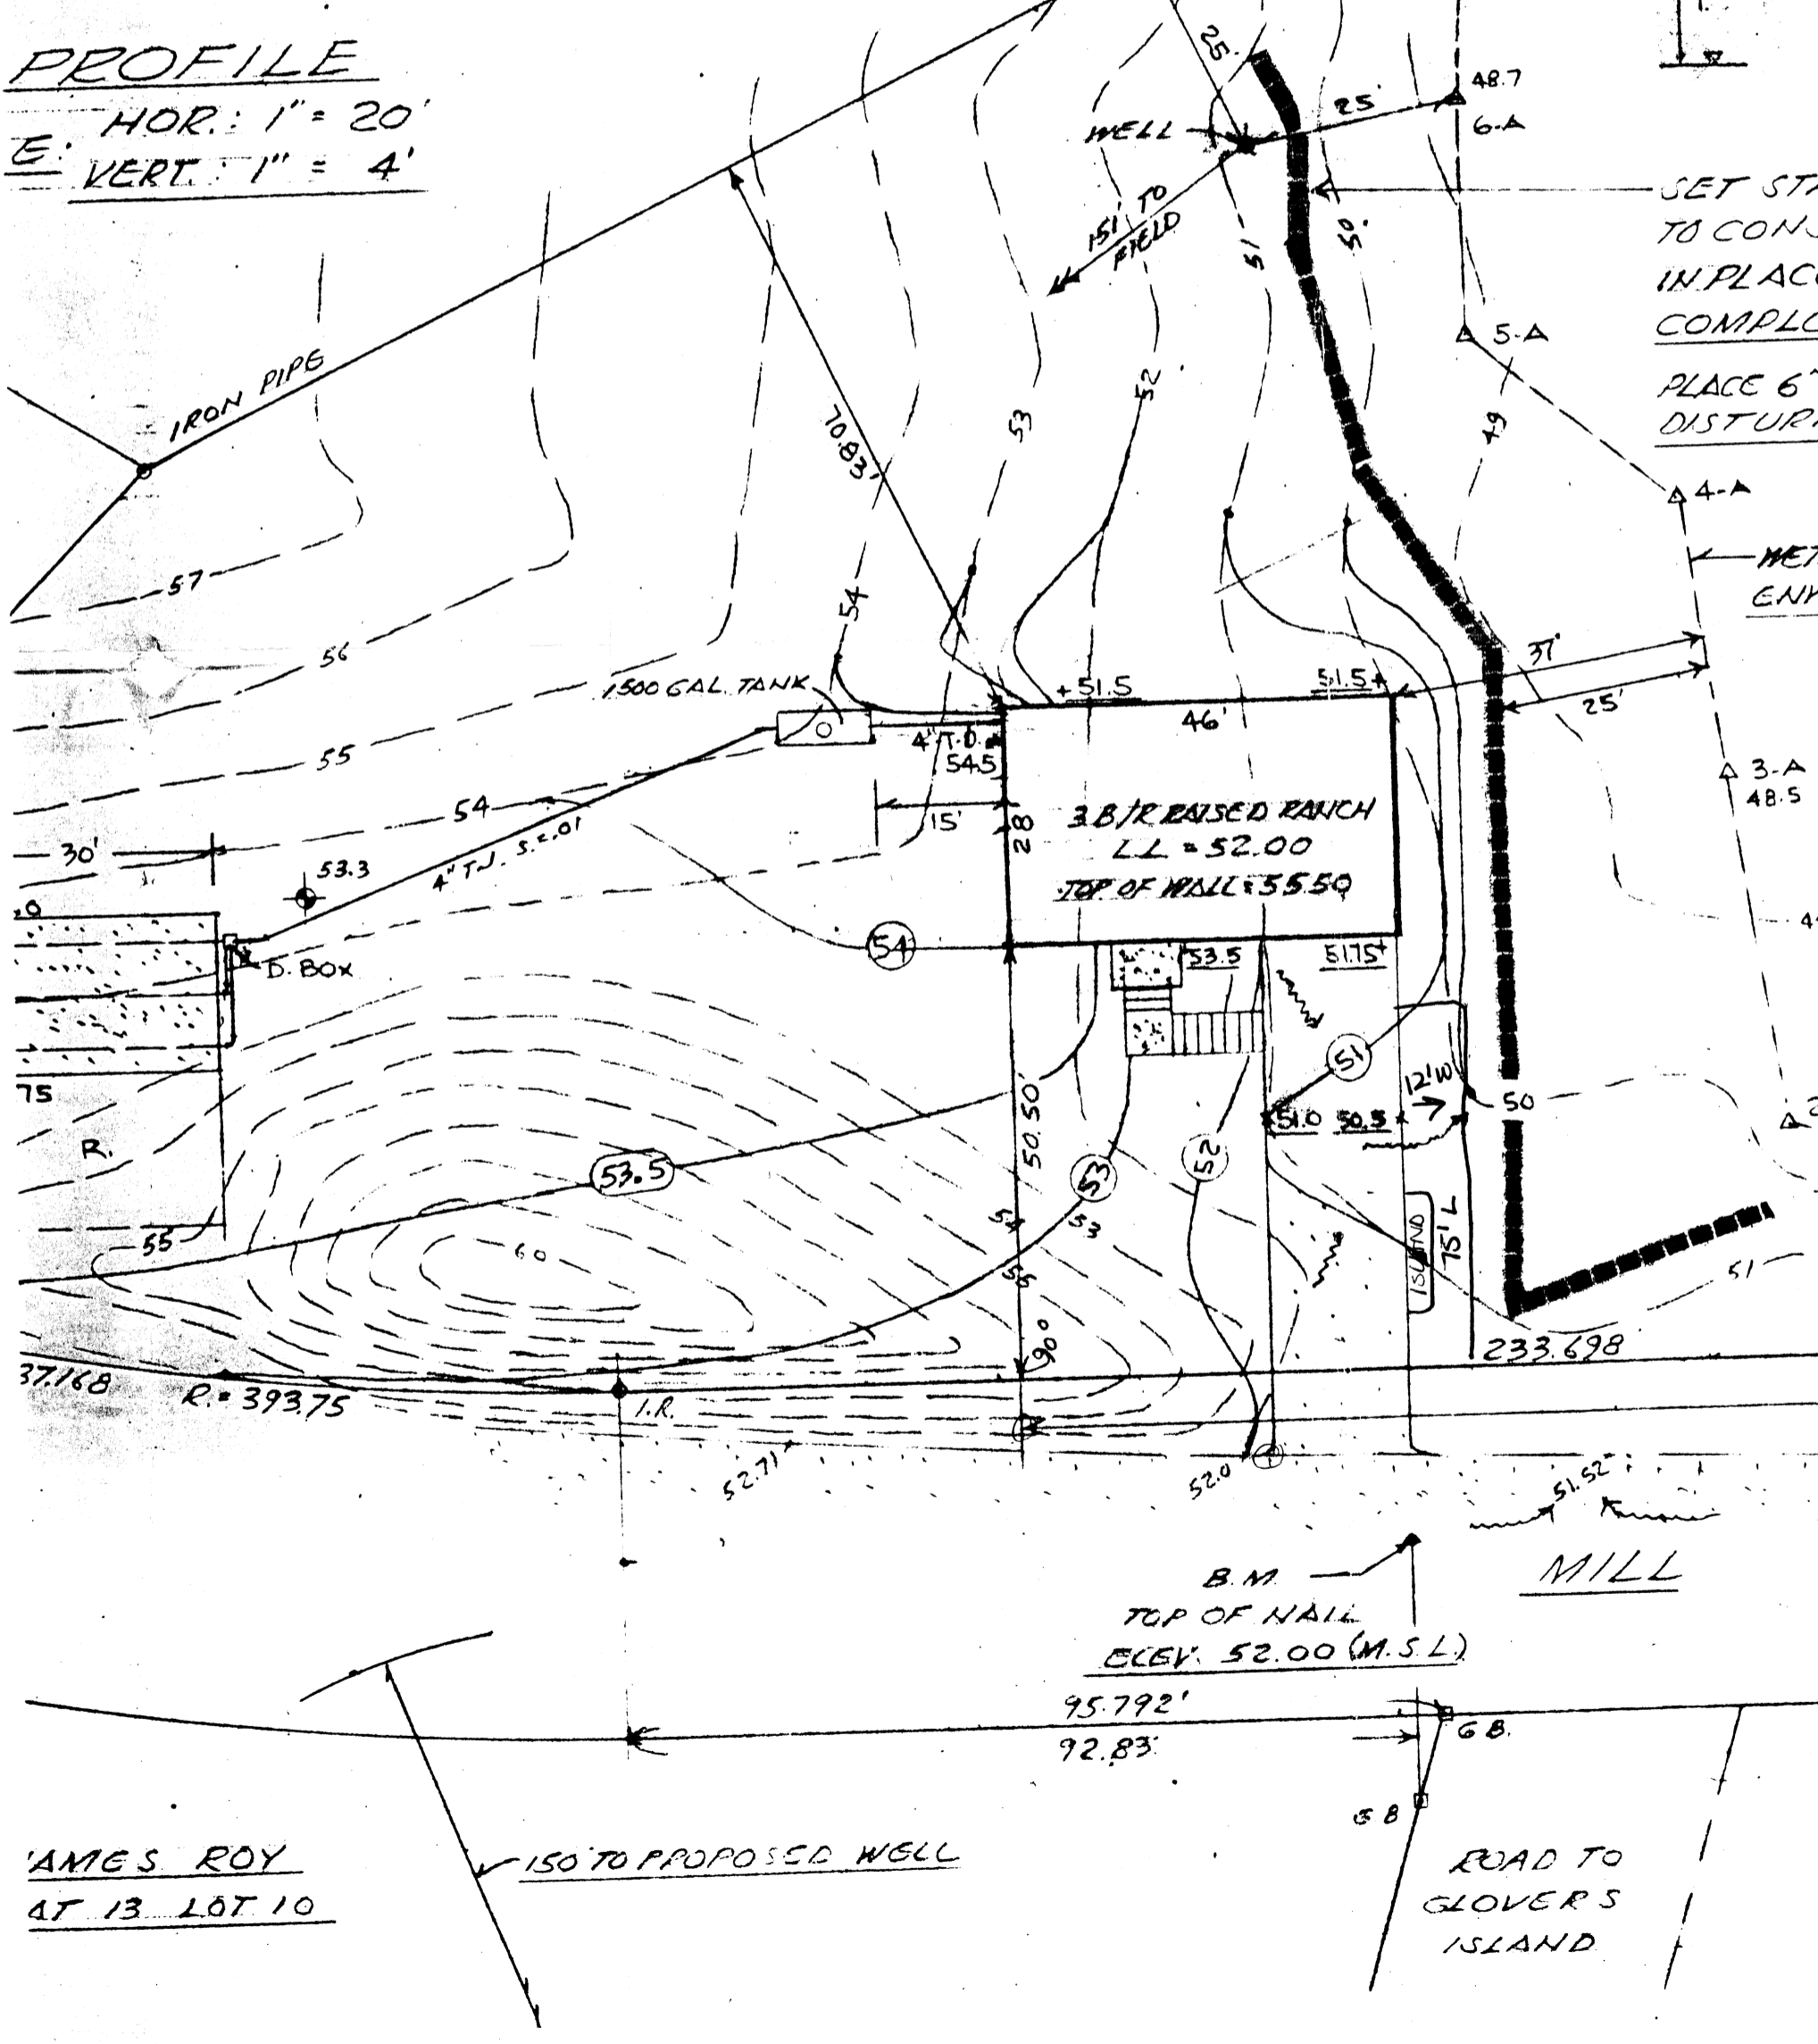

AMES ROY  
 AT 13 LOT 10

150' TO PROPOSED WELL

ROAD TO GLOVER'S ISLAND

SET STAKE TO CON. IN PLACE COMPLETE PLACE 6" DISTURB.