


ROADWAY EXISTING PHOTOGRAPHS

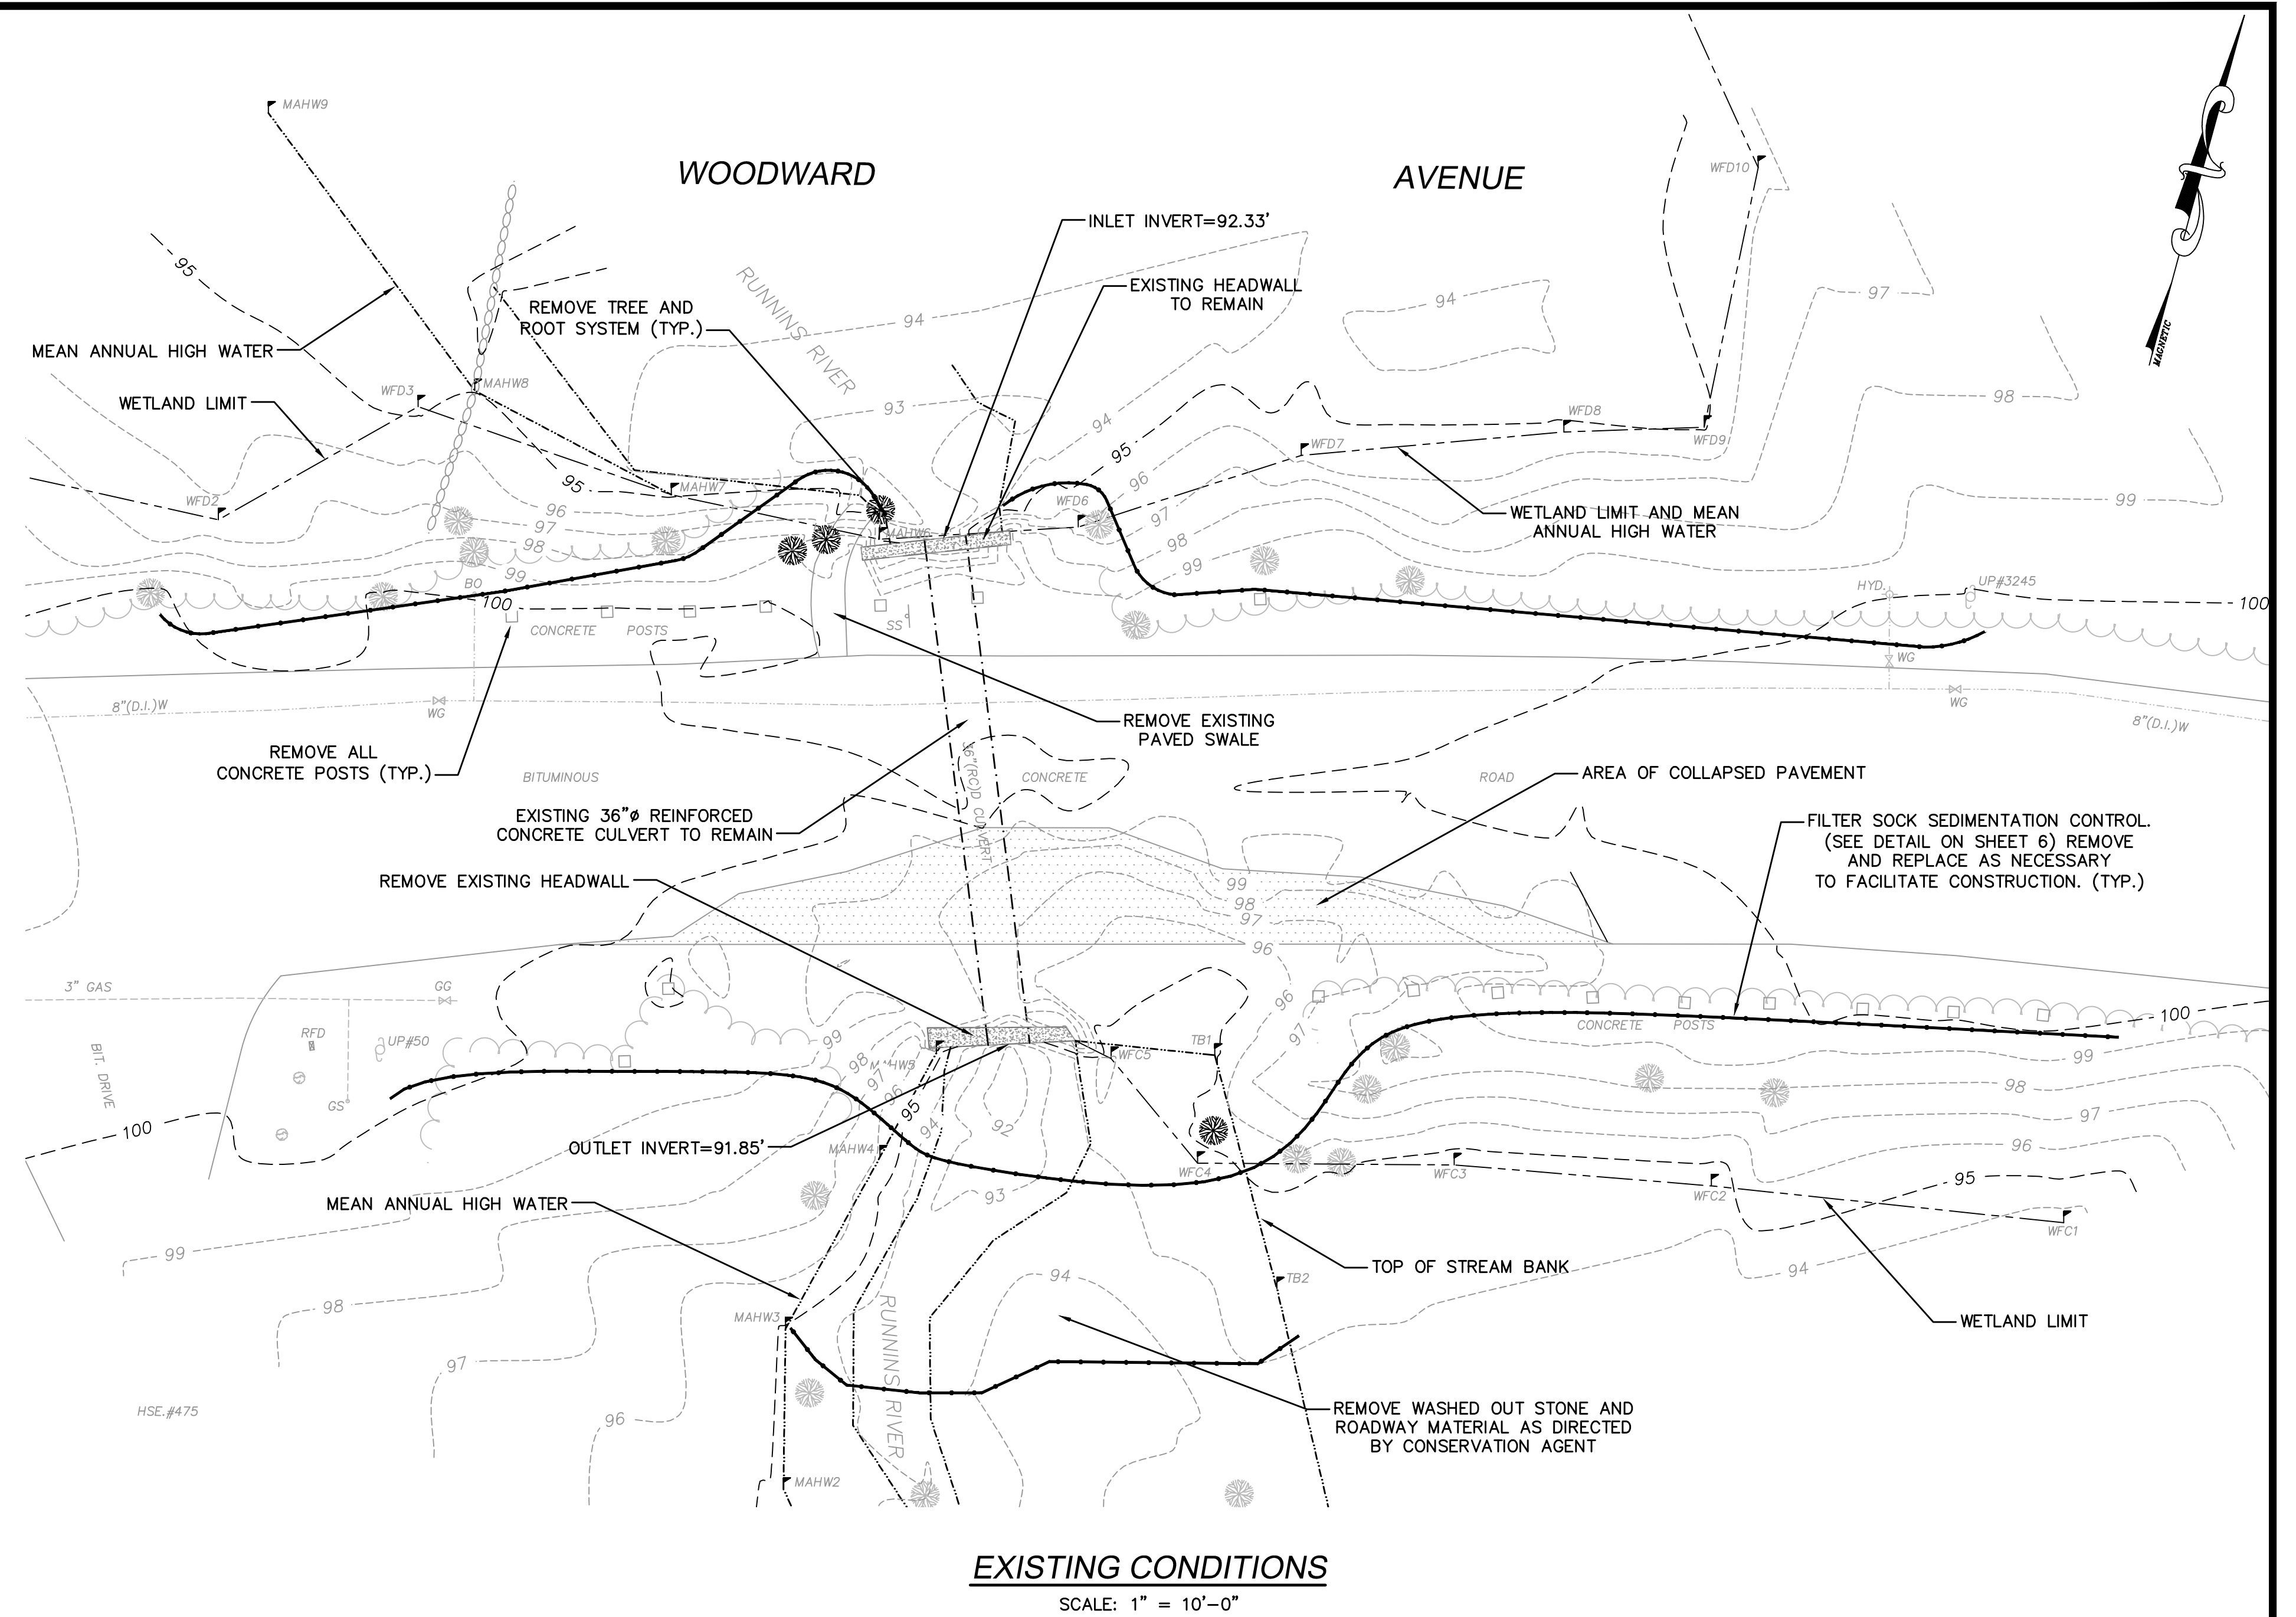

EXISTING CONDITIONS
SCALE: 1" = 10'-0"

DOWNSTREAM (SOUTH) EXISTING PHOTOGRAPHS



UPSTREAM (NORTH) EXISTING PHOTOGRAPHS



© Users\rtirahm\appdata\local\temp\AcPublish_6084\3455 Woodward Avenue Design.dwg

| <p>REVISIONS</p> <table border="1"> <thead> <tr> <th>NO.</th> <th>ITEM</th> <th>DATE</th> </tr> </thead> <tbody> <tr> <td>1.</td> <td>ISSUED FOR PERMITTING</td> <td>11/22/10</td> </tr> <tr> <td>2.</td> <td>CONSERVATION COMMISSION COMMENTS</td> <td>12/23/10</td> </tr> <tr> <td>3.</td> <td>ISSUED FOR BIDDING</td> <td>1/21/11</td> </tr> </tbody> </table> | | NO. | ITEM | DATE | 1. | ISSUED FOR PERMITTING | 11/22/10 | 2. | CONSERVATION COMMISSION COMMENTS | 12/23/10 | 3. | ISSUED FOR BIDDING | 1/21/11 | <p>AMORY ENGINEERS, P.C.</p> <p>RYAN J. TRIAHAN CIVIL No. 47243 REGISTERED PROFESSIONAL ENGINEER</p> <p>DATE: NOVEMBER 15, 2010</p> | <p>AMORY ENGINEERS, P.C. DUXBURY, MASSACHUSETTS</p> <table border="1"> <tr> <td>DRAWN BY: AJR/RJT</td> <td>FILE NAME: AS SHOWN</td> <td>SCALE: AS SHOWN</td> </tr> <tr> <td>DESIGNED BY: RJT</td> <td>JOB NO.: 3455</td> <td>DWG. NO.: 1582</td> </tr> <tr> <td>CHECKED BY: DAJ</td> <td>DATE: 11/15/10</td> <td>CONTRACT: #DPW 11-5</td> </tr> </table> | DRAWN BY: AJR/RJT | FILE NAME: AS SHOWN | SCALE: AS SHOWN | DESIGNED BY: RJT | JOB NO.: 3455 | DWG. NO.: 1582 | CHECKED BY: DAJ | DATE: 11/15/10 | CONTRACT: #DPW 11-5 | <p>DEPARTMENT OF PUBLIC WORKS SEEKONK, MASSACHUSETTS</p> <p>HEADWALL REPAIR AND APPURTENANT WORK</p> <p>WOODWARD AVENUE EXISTING PLAN AND PHOTOGRAPHS</p> | <p>CIVIL</p> <p>SHEET</p> <p>5 OF 6</p> |
|---|----------------------------------|---------------------|------|------|----|-----------------------|----------|----|----------------------------------|----------|----|--------------------|---------|---|---|-------------------|---------------------|-----------------|------------------|---------------|----------------|-----------------|----------------|---------------------|--|---|
| NO. | ITEM | DATE | | | | | | | | | | | | | | | | | | | | | | | | |
| 1. | ISSUED FOR PERMITTING | 11/22/10 | | | | | | | | | | | | | | | | | | | | | | | | |
| 2. | CONSERVATION COMMISSION COMMENTS | 12/23/10 | | | | | | | | | | | | | | | | | | | | | | | | |
| 3. | ISSUED FOR BIDDING | 1/21/11 | | | | | | | | | | | | | | | | | | | | | | | | |
| DRAWN BY: AJR/RJT | FILE NAME: AS SHOWN | SCALE: AS SHOWN | | | | | | | | | | | | | | | | | | | | | | | | |
| DESIGNED BY: RJT | JOB NO.: 3455 | DWG. NO.: 1582 | | | | | | | | | | | | | | | | | | | | | | | | |
| CHECKED BY: DAJ | DATE: 11/15/10 | CONTRACT: #DPW 11-5 | | | | | | | | | | | | | | | | | | | | | | | | |