


Town of Stonington Athletic Field Improvements Oversight Committee

MEETING AGENDA

Friday February 15, 2013 @ 2:30 PM @ Stonington High School

1. Status Update on Athletic Field Project
 - a. Lay Down area –bid opening 2/21/13
 - b. Tentative Bid Advertisement 3/7/13
 - c. Tentative Bid Opening 3/28
2. Discuss & Vote on the following items;
 - a. Track jumping event alternates (see attached)
 - b. Whether D-zones are to be turfed or not – dependent on jumping events
 - c. Sleeves along the sides of the field
 - d. Color Scheme of lines
 - e. Where and what the logo should look like
 - f. What turf systems to bid out
 - g. Anything Else?
3. Public Comment
4. Determine Action Items
5. Set upcoming Oversight Committee meeting dates

RECEIVED FOR RECORD
STONINGTON, CT.
13 FEB 12 PM 4:18
CYNTHIA LADWIG
TOWN CLERK

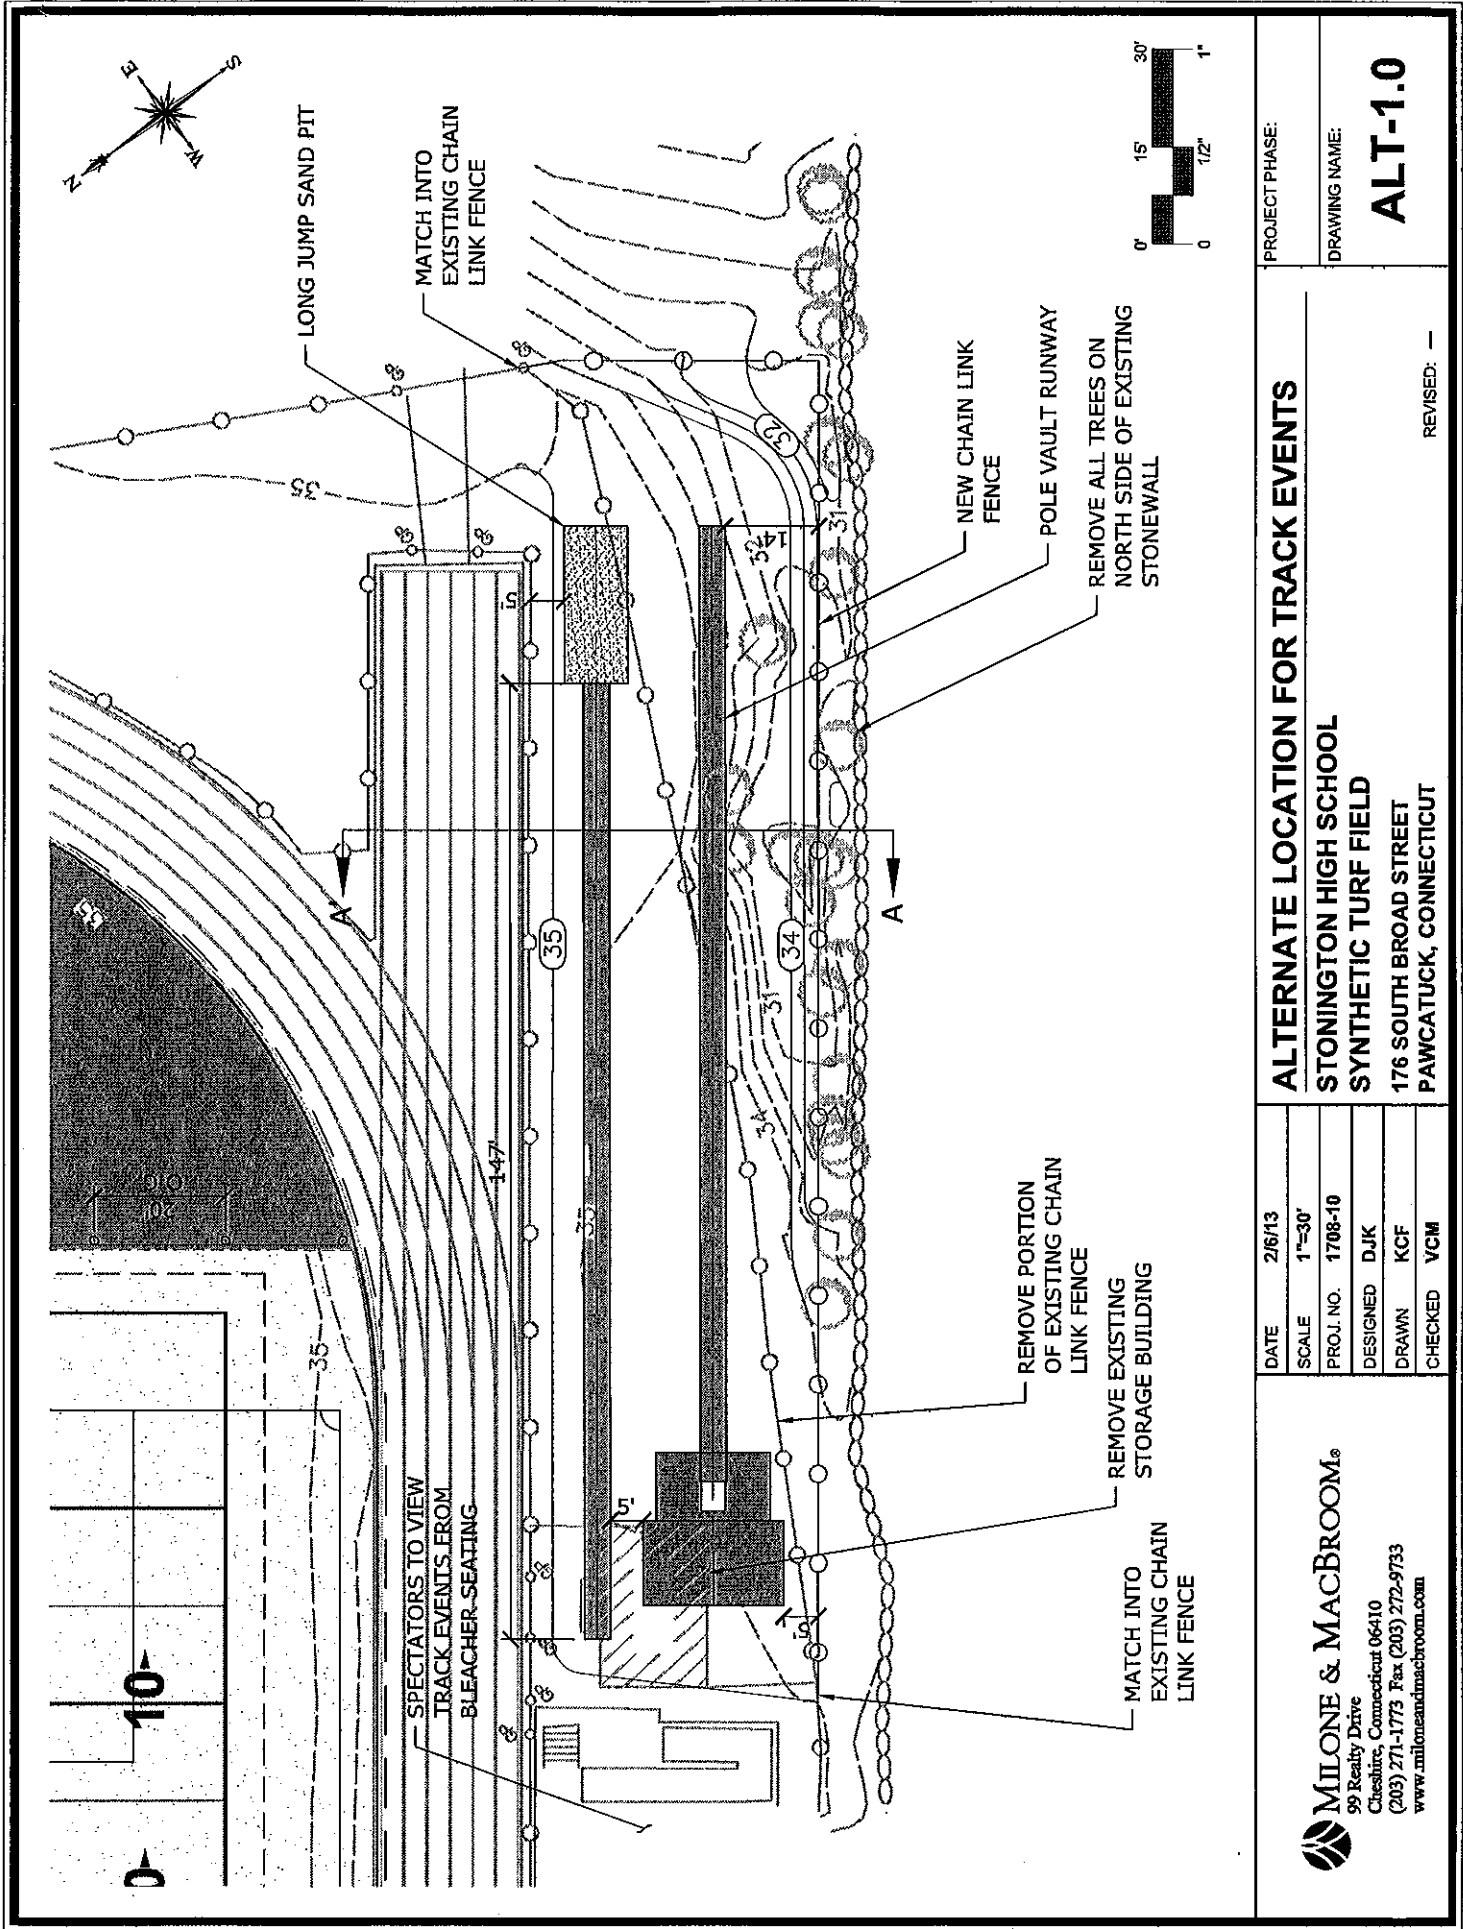


PROJECT PHASE:
DRAWING NAME:
ALT-1.0

ALTERNATE LOCATION FOR TRACK EVENTS
STONINGTON HIGH SCHOOL
SYNTHETIC TURF FIELD
 176 SOUTH BROAD STREET
 PAWCATUCK, CONNECTICUT


REVISED: --

DATE	2/6/13
SCALE	1"=30'
PROJ. NO.	1708-10
DESIGNED	DJK
DRAWN	KCF
CHECKED	VCM

MILONE & MACBROOM®
 99 Ready Drive
 Cheshire, Connecticut 06410
 (203) 271-1773 Fax (203) 272-9733
 www.miloneandmacbroom.com

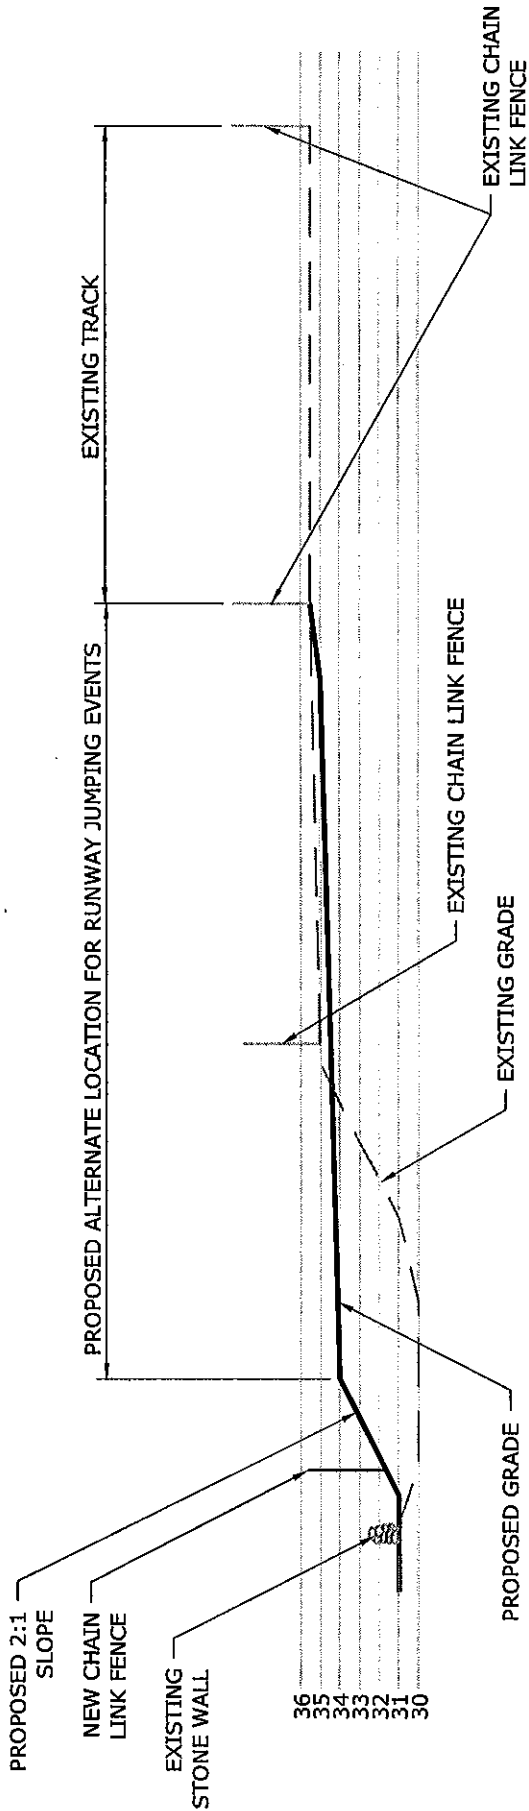

CROSS SECTION A-A'

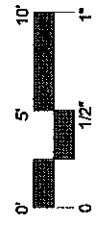

PROJECT PHASE:
DRAWING NAME:
ALT-1.0

ALTERNATE LOCATION FOR TRACK EVENTS
STONINGTON HIGH SCHOOL
SYNTHETIC TURF FIELD
176 SOUTH BROAD STREET
PAWCATUCK, CONNECTICUT



REVISED: —

DATE	2/6/13
SCALE	1"=10'
PROJ. NO.	1708-10
DESIGNED	DJK
DRAWN	KCF
CHECKED	VCM

MILONE & MACBROOM®
 99 Ready Drive
 Cheshire, Connecticut 06410
 (203) 271-1773 Fax (203) 272-9733
 www.miloneandmacbroom.com

School	Football	Soccer	Boys Lacrosse	Girls Lacrosse	Field Hockey	FB Hash Marks
NFA	White	NONE	Black	Yellow	Orange	Yes
East Lyme	White	Yellow	Red			Painting them
Montville	White	Yellow	NONE	NONE	NONE	Yes
New London	White	Yellow			Orange	Yes
Waterford	White	Yellow	Blue	Red	Orange	Yes
Woodstock	White					
Guilford	White	Blue	Yellow	Black	Orange	Yes
Cheshire HS	White	Yellow	Blue			Yes
Conn College	NONE	Blue	Yellow	NONE	White	NO FB
Branford	White	Yellow	Orange	Black	Blue	Yes
EO Smith	White	Yellow	None	None	None	Yes
Middletown	White	Yellow	None	None	None	Yes
Wethersfield	White	Yellow	None	None	Red	Yes
Conard HS	White	Yellow	Blue	Orange	Black	Yes
Cheshire Academy	White	Yellow	Blue	Orange	Black	Yes
Bunnell HS	White	Yellow	Orange	Blue		Yes
Coginchaug	White	Yellow				Yes
Daniel Hand	White	Yellow	Blue	Black	Orange	Yes
Danbury	White	Yellow	Blue	Orange		Yes
Darien HS	White	Yellow	Red	Black	Orange	Yes
Fairfield Ludlow	White	Yellow				Yes

Stonington White Yellow Blue Black ticks Orange Yes

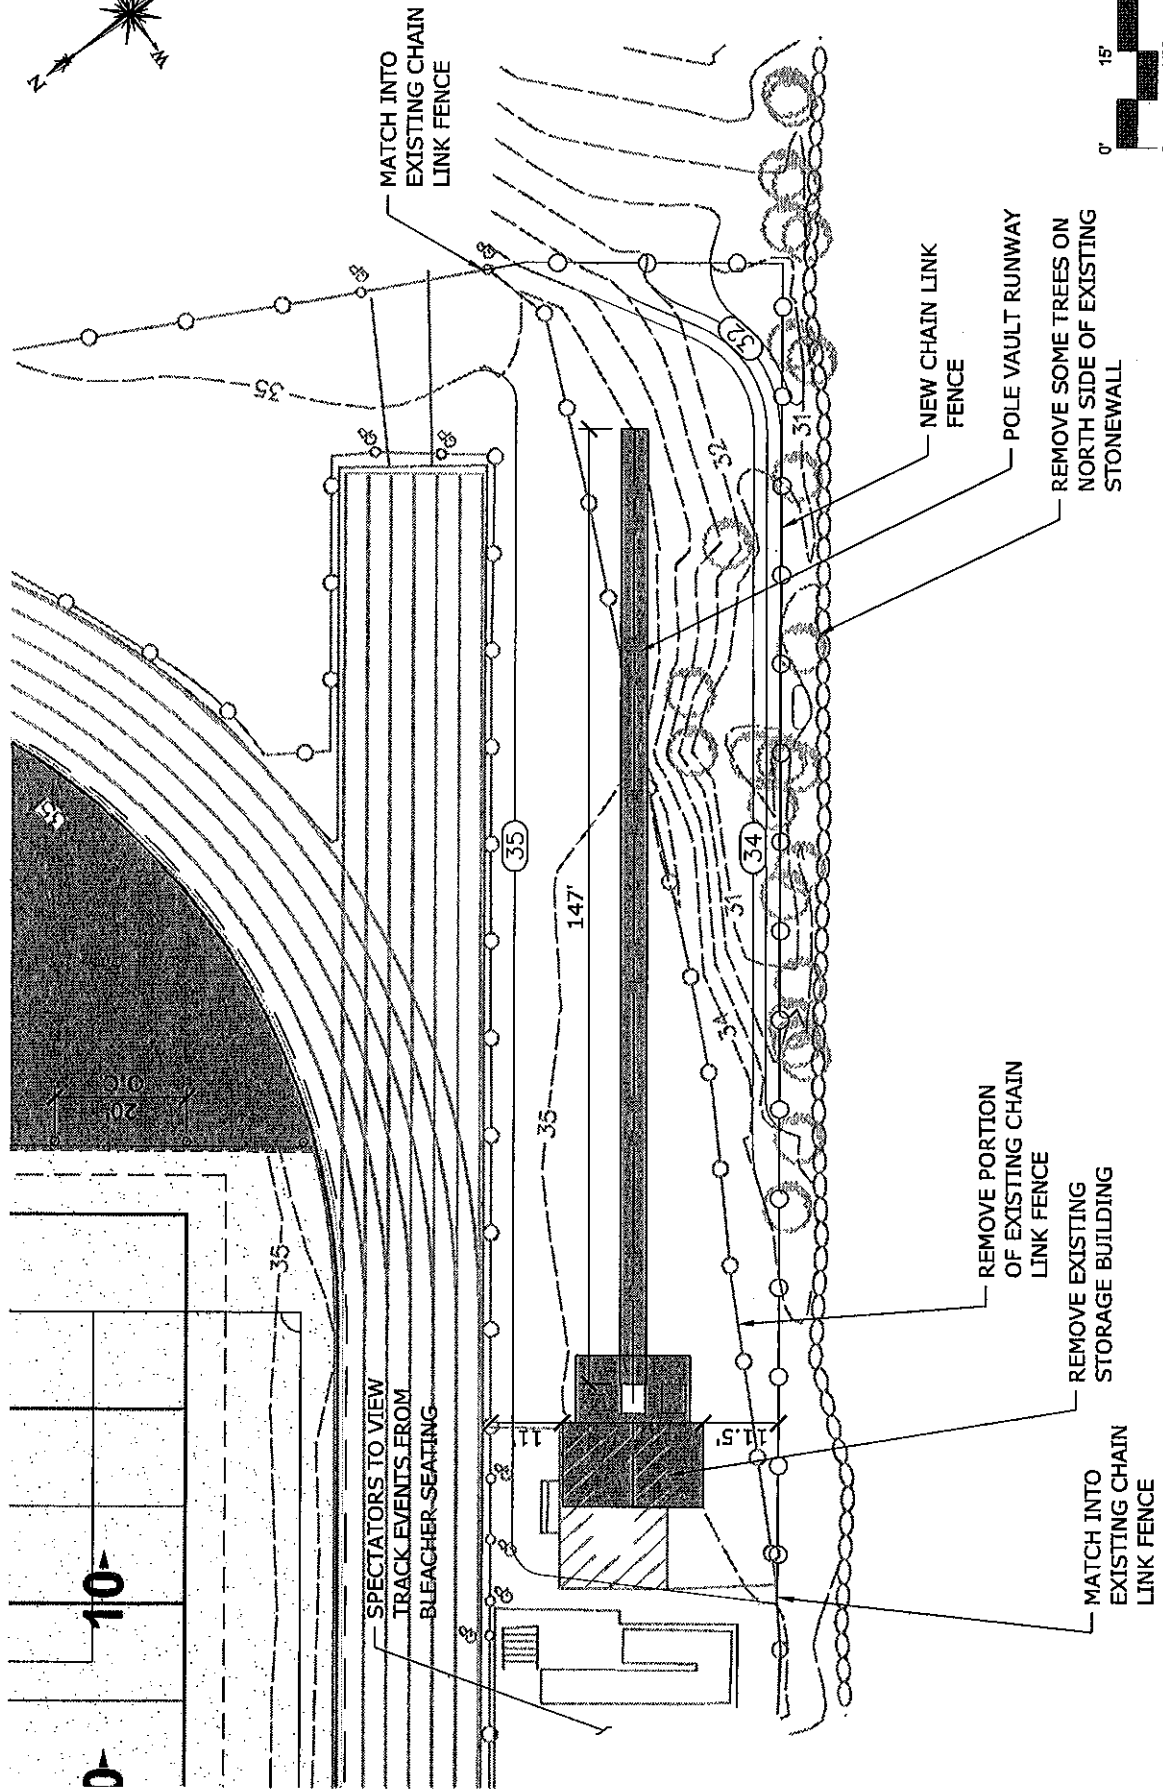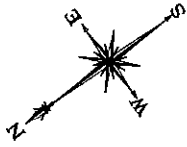

PROJECT PHASE:

DRAWING NAME:

ALT-2.0


ALTERNATE LOCATION FOR TRACK EVENTS

**STONINGTON HIGH SCHOOL
SYNTHETIC TURF FIELD
176 SOUTH BROAD STREET
PAWCATUCK, CONNECTICUT**

REVISED: ---

DATE	2/6/13
SCALE	1"=30'
PROJ. NO.	1708-10
DESIGNED	DJK
DRAWN	KCF
CHECKED	VCM

MILONE & MACBROOM
 99 Realty Drive
 Cheshire, Connecticut 06410
 (203) 271-1775 Fax (203) 272-9753
 www.miloneandmacbroom.com

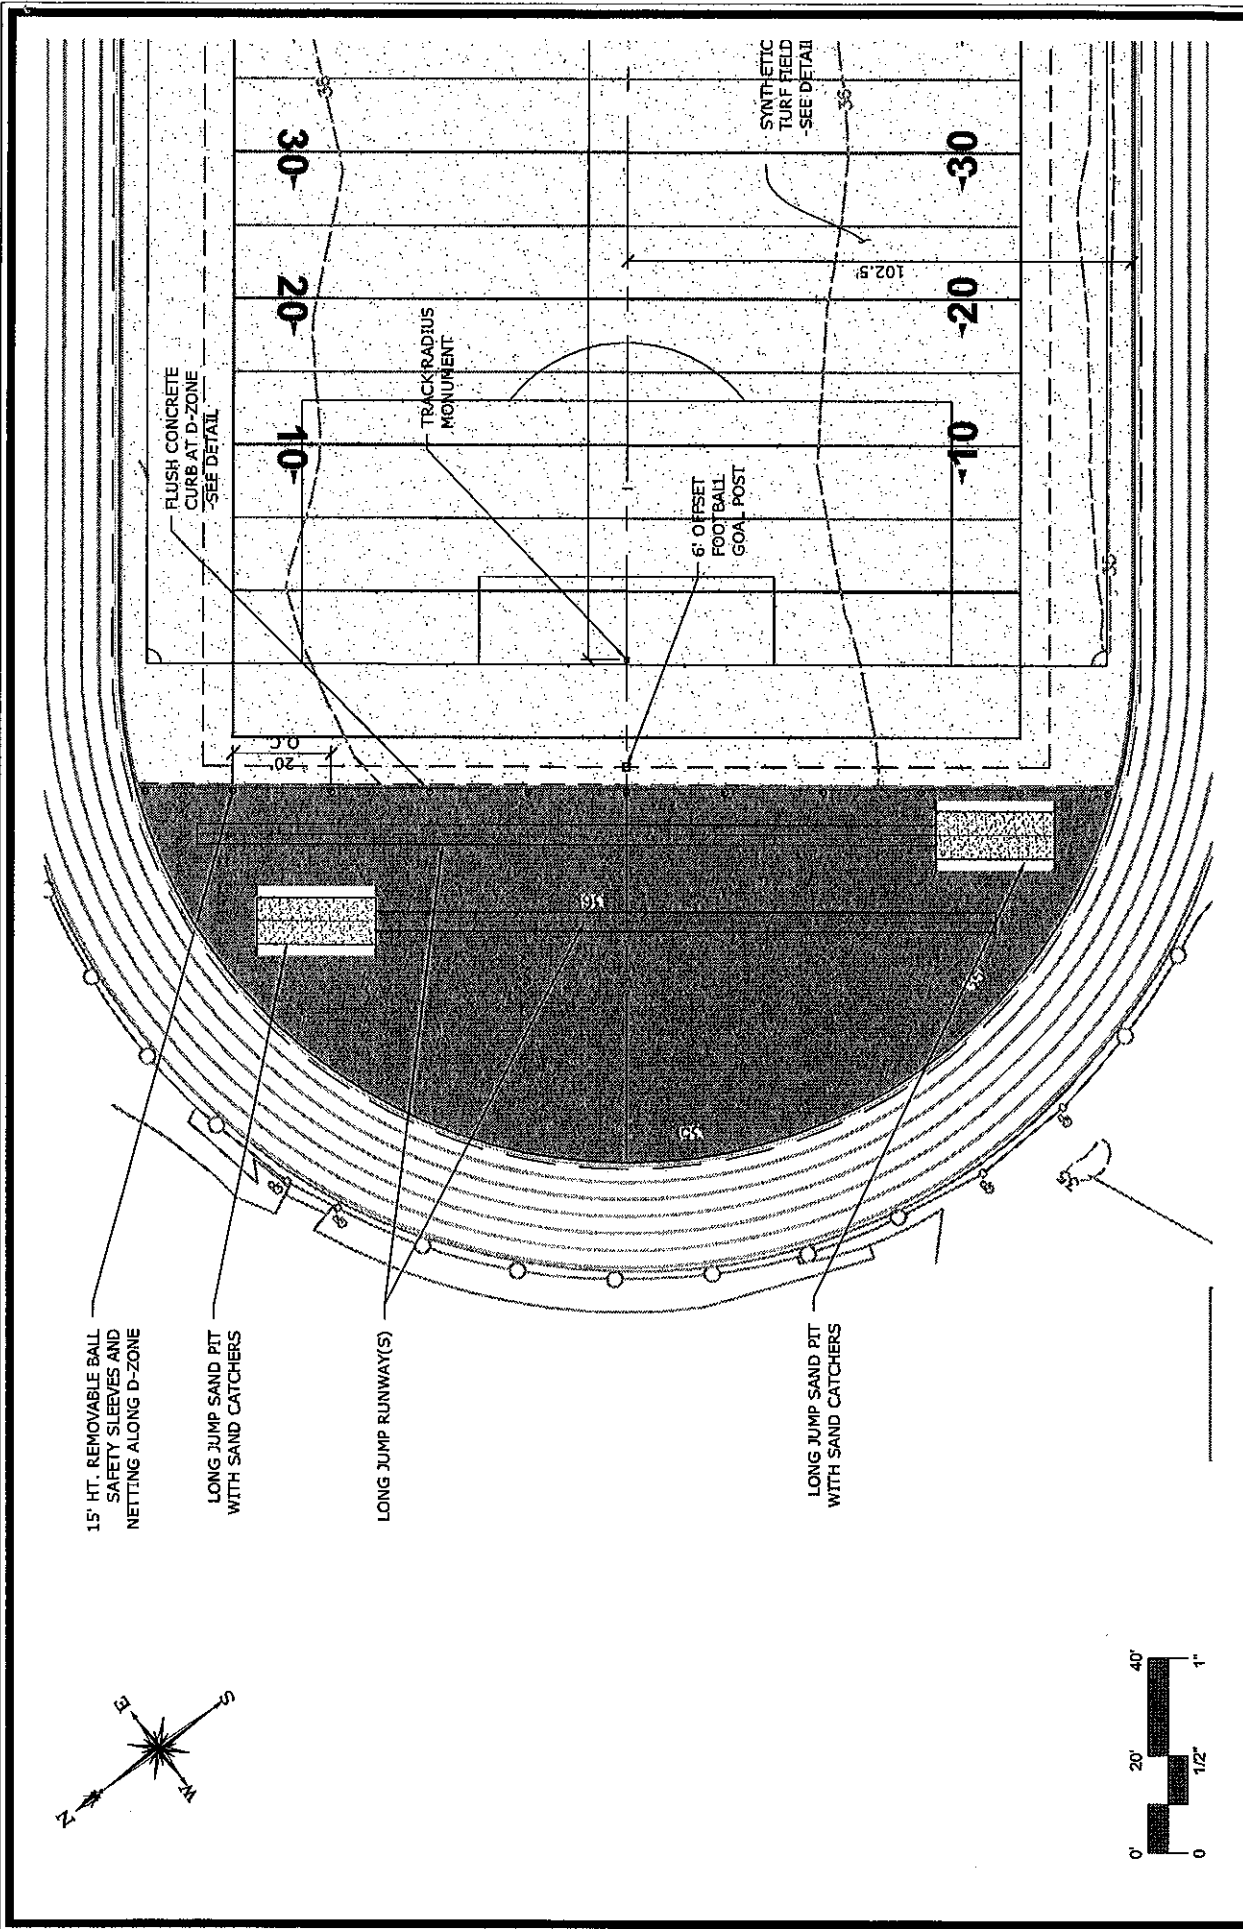

PROJECT PHASE:		DRAWING NAME:	
ALTERNATE LOCATION FOR TRACK EVENTS		ALT-2.1	
STONINGTON HIGH SCHOOL SYNTHETIC TURF FIELD 176 SOUTH BROAD STREET PAWCATUCK, CONNECTICUT			
DATE	2/6/13	DESIGNED	DJK
SCALE	1"=40'	DRAWN	KCF
PROJ. NO.	1708-10	CHECKED	VCM
MILONE & MACBROOM 99 Realty Drive Cheshire, Connecticut 06410 (203) 271-1773 Fax (203) 272-9733 www.miloneandmacbroom.com		REVISED: —	

From: Morrone, Bryan [bmorrone@stoningtonschools.org]
Sent: Wednesday, January 30, 2013 7:37 AM
To: Joe Bragaw
Subject: Field Lines
Attachments: CT HS Field Lines.xlsx

Hi Joe,


I did some research , plus used Google maps to view a plethora of fields throughout the state. I have attached the grid to show.

In the end - I would line as such,
Football - White, with the every yard hash marks
Soccer - Yellow
Boys Lacrosse - Blue
Girls Lacrosse - Black ticks
Field hockey - Orange

Obviously, this can be up for discussion, but this seems to be the most consistent.

--

Bryan Morrone
Director of Athletics
Stonington High School
Office # -(860) 599-5781 ext.321
Cell # -(401) 742-3325

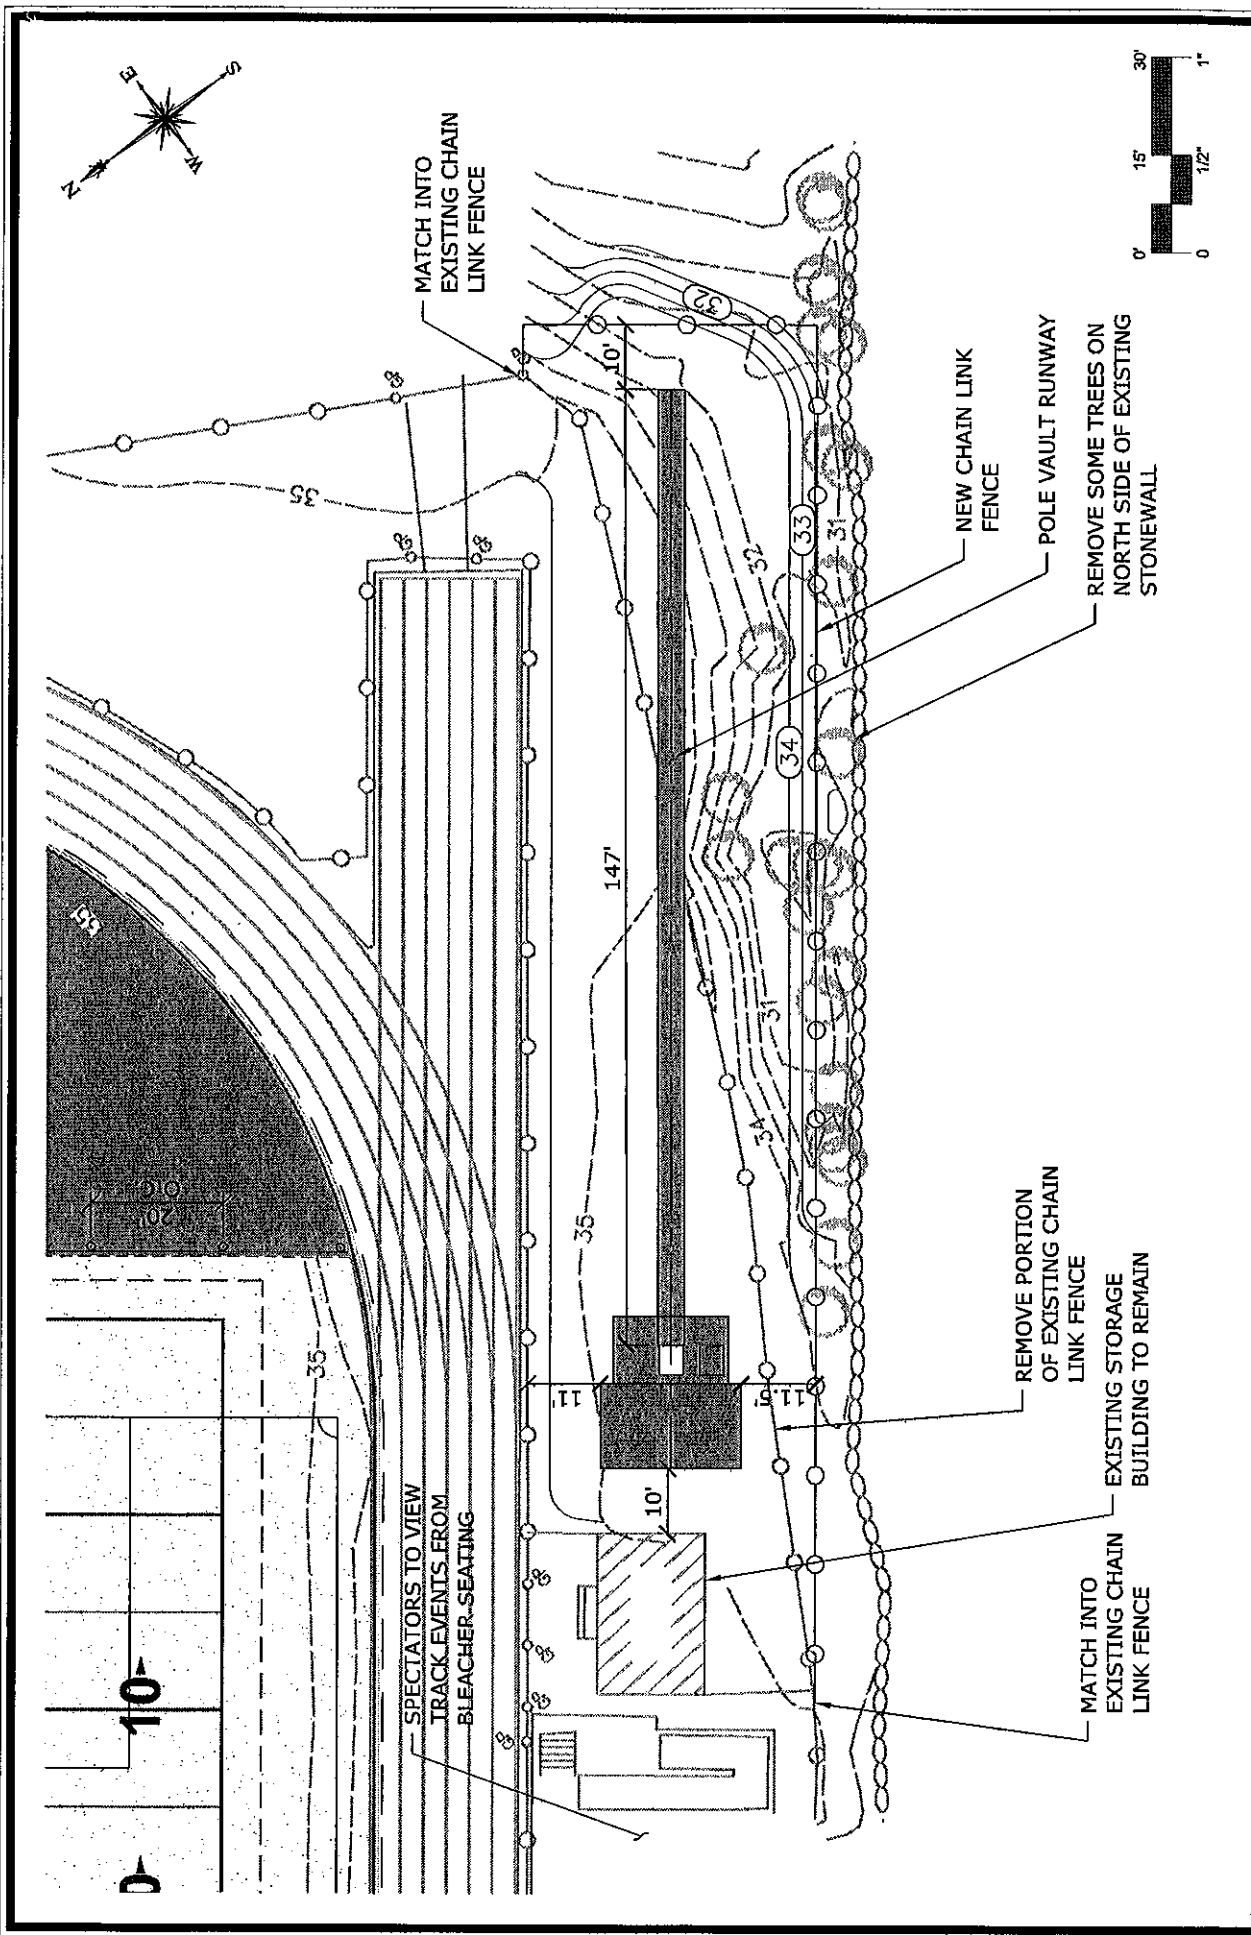


PROJECT PHASE:
DRAWING NAME:
ALT-3.0

ALTERNATE LOCATION FOR TRACK EVENTS
STONINGTON HIGH SCHOOL
SYNTHETIC TURF FIELD
 176 SOUTH BROAD STREET
 PAWCATUCK, CONNECTICUT

DATE	2/6/13
SCALE	1"=30'
PROJ. NO.	1708-10
DESIGNED	DJK
DRAWN	KCF
CHECKED	VCN

MILONE & MACBROOM
 99 Realty Drive
 Cheshire, Connecticut 06410
 (203) 271-1773 Fax (203) 272-9733
 www.miloneandmacbroom.com

REVISED: ---

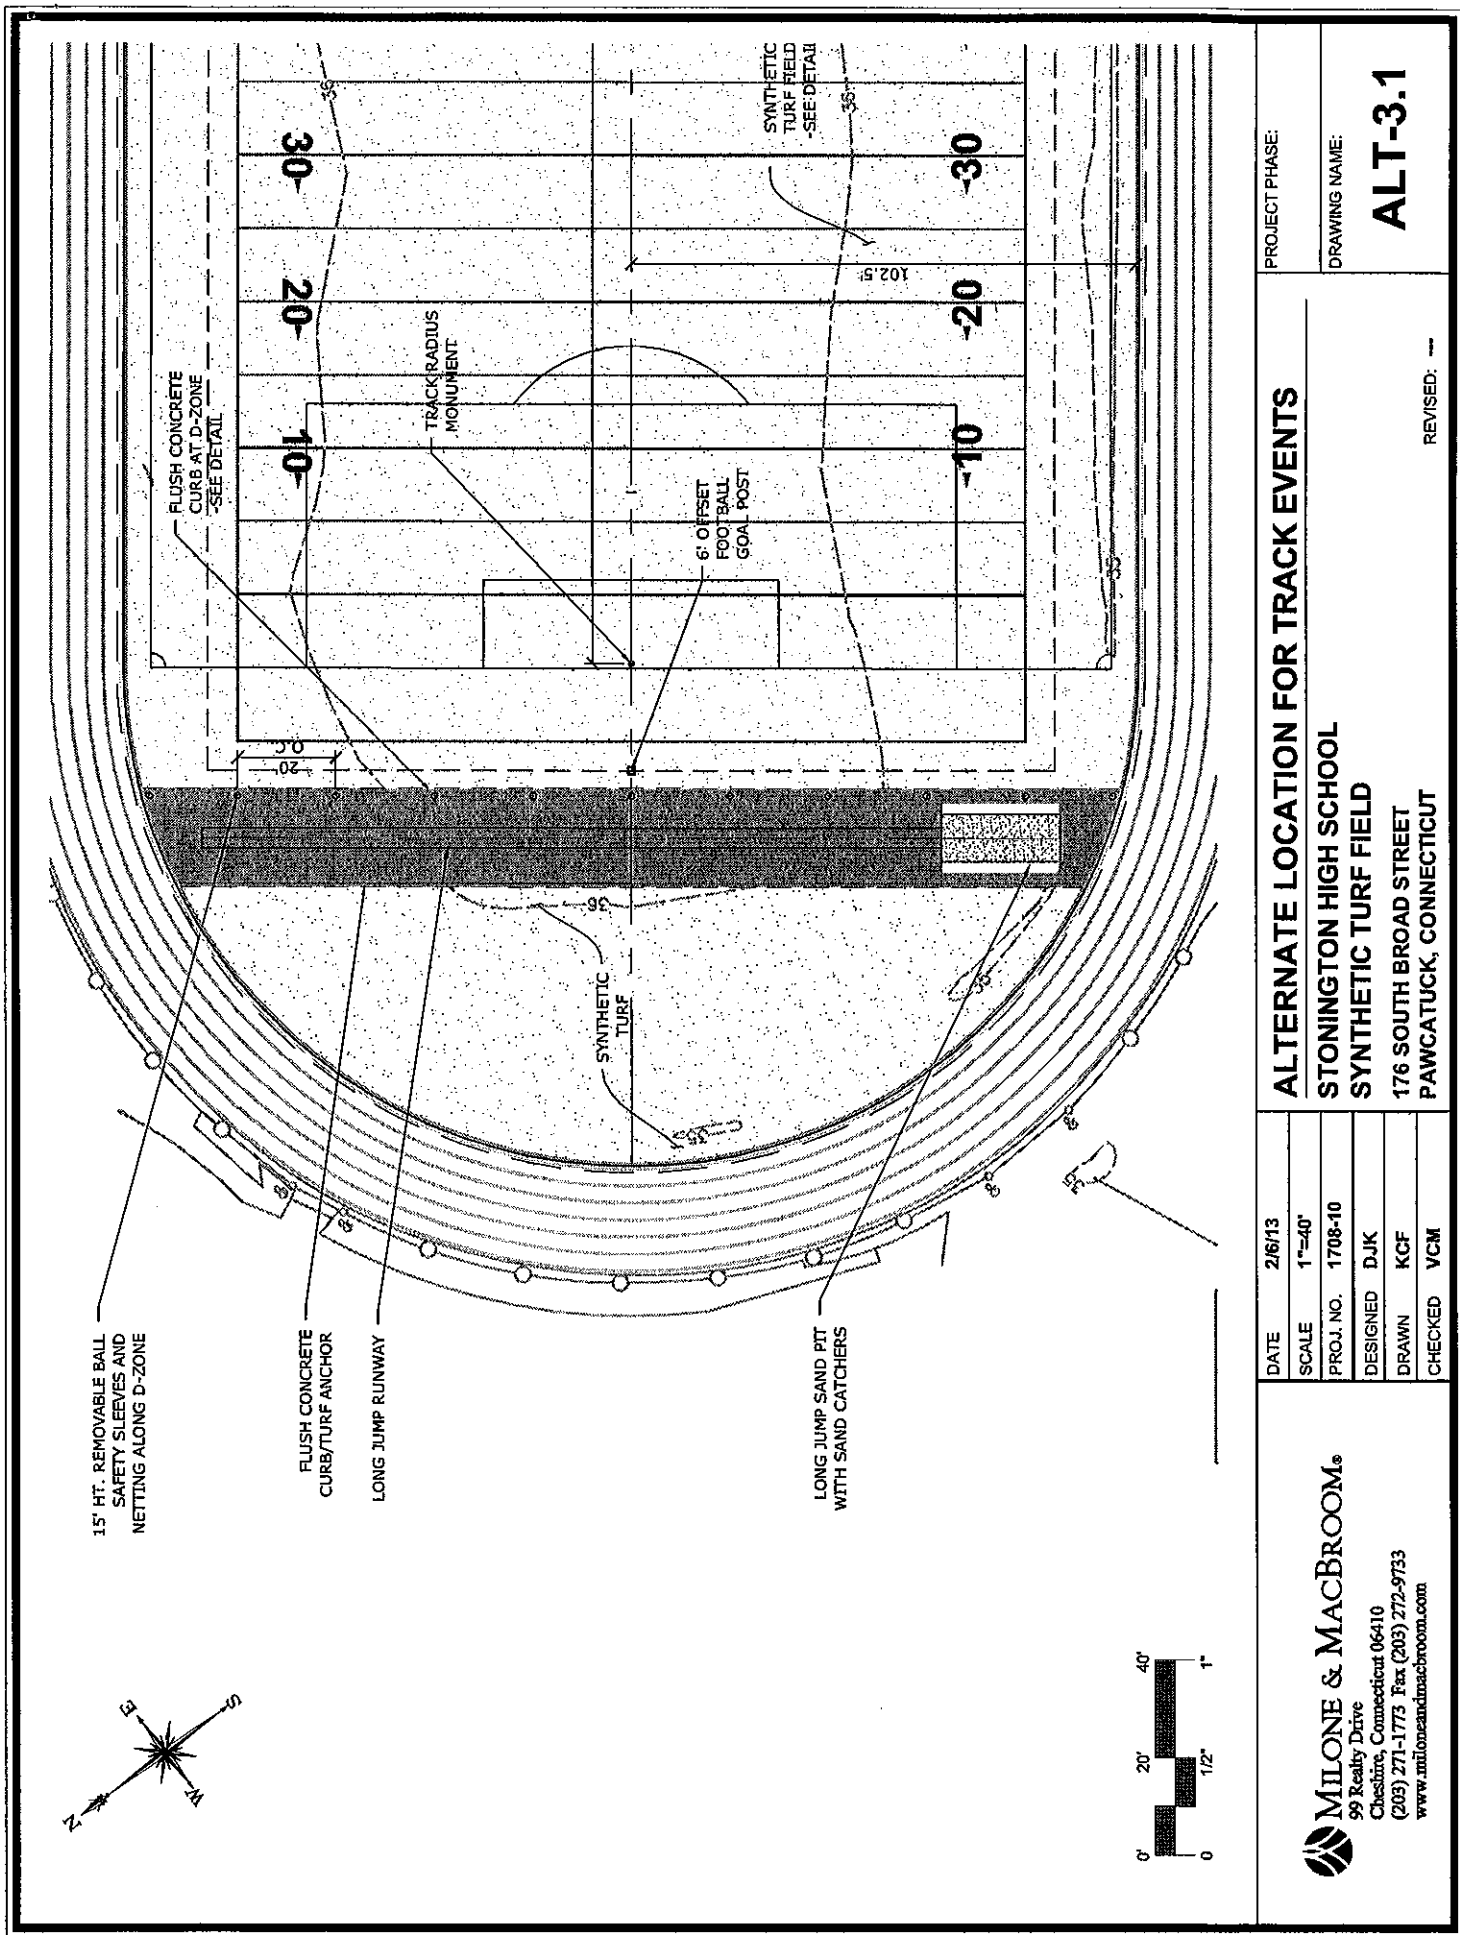

PROJECT PHASE:
DRAWING NAME: **ALT-3.1**

ALTERNATE LOCATION FOR TRACK EVENTS
STONINGTON HIGH SCHOOL
SYNTHETIC TURF FIELD
 176 SOUTH BROAD STREET
 PAWCATUCK, CONNECTICUT

DATE	2/6/13
SCALE	1"=40'
PROJ. NO.	1708-10
DESIGNED	DJK
DRAWN	KCF
CHECKED	VCM

MILONE & MACBROOM[®]
 99 Realty Drive
 Cheshire, Connecticut 06410
 (203) 271-1773 Fax (203) 272-9733
 www.miloneandmacbroom.com