



AGENDA – JULY 26, 2011

**INVOCATION
ROLL CALL
RECORDS**

HEARING:

COMMUNICATIONS FROM THE MAYOR

APPOINTMENTS

Continued from July 19, 2011 Municipal Council Meeting (Motion to re-consider): Com. from Mayor Crowley appointing F. Roger Hoffman, 1054 Bay Street, Taunton to the Board of Registrar of Voters for a term of 4 years.

COMMUNICATIONS FROM CITY OFFICERS

- Pg. 1-16 Com. from Ass't DPW Commissioner - Requesting approval of prior year bills.
- Pg. 17 Com. from Ass't City Solicitor – Notifying of Impacts on Budget/Water Pollution Abatement Trust.
- Pg. 18-19 Com. from City Engineer – Notifying of Traffic Circulation-Oakland Complex.
- Pg. 20-25 Com. from City Engineer – Requesting Street Acceptances.

PETITIONS

Elimination of Parking

Petition submitted by twenty-two (22) City of Taunton residents requesting to eliminate parking on Bay Street along Watson Pond (From Paul Dever School to Bay Berry Lane)

Class II License Transfer

Petition submitted by Deborah J. Semas requesting to transfer her Class II License DBA Westville Auto, 380 Winthrop St. to Bruce M. Thomas and John-Paul Thomas, 98 County St. DBA Thomas Auto Sales at 445 Winthrop Street, Taunton

COMMITTEE REPORTS

UNFINISHED BUSINESS

- **Executive Session** – Meet to discuss the status of negotiations with all bargaining units of the City of Taunton, any outstanding issues with regard to negotiations, and progress made with regard to said issues

ORDERS, ORDINANCES AND ENROLLED BILLS

NEW BUSINESS

Respectfully submitted,



**Rose Marie Blackwell
City Clerk**



City of Taunton, Massachusetts
DEPARTMENT OF PUBLIC WORKS

Fred J. Cornaglia
Commissioner

Anthony Abreau
Assistant Commissioner

Angela C. Santos
Fiscal Agent

July 21, 2011

Honorable Mayor Charles Crowley and
Members of the Municipal Council
141 Oak Street
Taunton, MA 02780

RE: Outstanding invoices for Alternative Resources, Inc. (ARI) - Solid Waste Management Facility

Dear Mayor Crowley and Councilors:

We are requesting approval to pay the following invoices for consulting services for the development of the Solid Waste Management Facility performed by Alternative Resources, Inc. (ARI):

April	\$	1,168.25
May		3,906.25
June		<u>6,092.21</u>
	\$	11,166.71

For your review we have attached copies of the invoices and a detailed description of the work performed. Please don't hesitate to call if you should have any questions or concerns.

Thank You

Anthony Abreau
Assistant Commissioner, DPW

Craig C. Sherman Operations Center

90 Ingell Street
Taunton, Massachusetts 02780
Telephone: (508) 821-1434
Fax: (508) 821-1437



INVOICE B-1651D-10

May 3, 2011
Page 1 of 2

Client: Ms. Angela Santos
City of Taunton
Dept. of Public Works
90 Ingell Street
Taunton, MA 02780-1595

Telephone: (508)821-1431
Fax: (508)821-1437

Project Name: FY11 for Consulting Assistance, Development of Regional Solid Waste Management Facility to Replace Landfill

Authorization: Signed Acceptance of Proposal being processed at City

ARI Project Number: 1651D

ITEM	DESCRIPTION		COST
	Billing Period: April 2011		
	For Professional Services as described in the accompanying Progress Report		
1.	Task 10: Other Support: Permitting, Waste Supply, Financing		
	Labor:		
	Principal 5 hours @ \$205 /hr	\$	1,025.00
	Project Engineer 1 hours @ \$132 /hr		132.00
	Adm/Word Processing 0.25 hours @ \$45 /hr		11.25
	Subtotal	\$	<u>1,168.25</u>
	Total Task 10:		\$ <u>1,168.25</u>
	Total Invoice:		\$ <u>1,168.25</u>
	PAYMENT TERMS: NET 30 DAYS		

Tracy Conroy 5/10/11 A.S.

3,

CITY OF TAUNTON
INVOICE B-1651D-10

May 3, 2011
Page 2 of 2

ITEM	DESCRIPTION		COST
2.	<p>Balance from Previous Invoices: B-1651D-8 03/04/11 B-1651D-9 04/07/11</p> <p>Balance from Previous Invoices:</p> <p>Payments Received:</p> <p>Balance Outstanding: Previous Invoices Current Invoice B-1651D-10</p> <p>Total Balance Outstanding:</p> <p>PAYMENT TERMS: NET 30 DAYS</p>	<p>\$ 5,029.00 <u>2,146.25</u> 7,175.25</p> <p>\$ 7,175.25</p> <p>\$ 7,175.25 <u>1,168.25</u></p> <p>\$ <u>8,343.50</u></p>	

1732 Main Street
Concord, MA 01742-3837

Tel (978) 371-2054

Fax (978) 371-7269

www.alt-res.com



May 3, 2011
1651D-10

Ms. Angela Santos
City of Taunton
Department of Public Works
90 Ingell Street
Taunton, Massachusetts 02780-1595

Re: Progress Report and Invoice; Consultant Services for Regional Solid Waste Management Facility

Dear Ms. Santos:

Enclosed is an invoice for services performed by Alternative Resources, Inc. for the period April 1-30, 2011. These services included:


- **Task 6: Review Proposals**
 - No activity, this task is complete.
- **Task 7: Contract Negotiations**
 - No activity this month.
- **Task 8: Site Support**
 - No activity this month.
- **Task 9: Permitting Pathway, Moratorium**
 - No activity, this task is complete.
- **Task 10: Other Support: Permitting Assistance, Financing Support, Waste Acquisition Assistance**
 - Discussion (4/4/11) with IWT regarding REC eligibility, upcoming meeting with the Mayor and Secretary Sullivan on same, and legislation introduced by Representative Haddad for REC eligibility.



- Communication with the Mayor (4/6/11) describing IWT team of SNC Lavalin and NAES and use of this information in upcoming meeting with Secretary Sullivan
 - Forwarded to IWT and the Mayor (4/6/11) notice of North Carolina legislation allowing 3X RECs credits for MSW gasification. Discussion with IWT on same on 4/6/11.
 - Forwarded to IWT (4/7/11) copy of full North Carolina legislation. Communication with IWT on same on 4/7/11.
 - Communication with IWT (4/14/11) regarding agenda for upcoming meeting between the Mayor and Secretary Sullivan.
 - Communication with IWT (4/21/11) regarding overall project status.
 - Review of correspondence from the Mayor (4/26/11) describing his meeting with Secretary Sullivan on that same date. Review of correspondence from IWT (4/26/11) regarding same.
 - Discussion with IWT (4/27/11) to assist in preparation for IWT Meeting with Secretary Sullivan and his staff scheduled for 4/28/11.
 - Discussion with IWT (4/28/11) regarding the meeting between IWT and Secretary Sullivan and his staff on that same date.
- **Task 12: Support for Waste Management Negotiations for Potential Landfill Expansion**
 - No activity this month.

Please call should you have any questions.

Very truly yours,


James J. Binder, P.E.
Principal

Enclosure



INVOICE B-1651D-11

June 3, 2011
Page 1 of 2

Client: Ms. Angela Santos
City of Taunton
Dept. of Public Works
90 Ingell Street
Taunton, MA 02780-1595

Telephone: (508)821-1431
Fax: (508)821-1437

Project Name: FY11 for Consulting Assistance, Development of Regional Solid Waste Management Facility to Replace Landfill

Authorization: Signed Acceptance of Proposal being processed at City

ARI Project Number: 1651D

ITEM	DESCRIPTION		COST
	Billing Period: May 2011		
	For Professional Services as described in the accompanying Progress Report		
1.	Task 10: Other Support: Permitting, Waste Supply, Financing		
	Labor:		
	Principal 19 hours @ \$205 /hr	\$	3,895.00
	Adm/Word Processing 0.25 hours @ \$45 /hr		11.25
	Subtotal	\$	3,906.25
	Total Task 10:		\$ 3,906.25
	Total Invoice:		\$ 3,906.25
	PAYMENT TERMS: NET 30 DAYS		

7.

CITY OF TAUNTON
INVOICE B-1651D-11

June 3, 2011
Page 2 of 2

ITEM	DESCRIPTION		COST
2.	Balance from Previous Invoices:		
	B-1651D-8 03/04/11	\$ 5,029.00	
	B-1651D-9 04/07/11	2,146.25	
	B-1651D-10 05/03/11	1,168.25	
		<u>8,343.50</u>	
	Balance from Previous Invoices:		\$ 8,343.50
	Payments Received:		
	Check #: 023377	\$ (7,175.25)	
	Balance Outstanding:		
	Previous Invoices	\$ 1,168.25	
	Current Invoice B-1651D-11	<u>3,906.25</u>	
	Total Balance Outstanding:		\$ <u>5,074.50</u>
	PAYMENT TERMS: NET 30 DAYS		



June 3, 2011
1651D-11

Ms. Angela Santos
City of Taunton
Department of Public Works
90 Ingell Street
Taunton, Massachusetts 02780-1595

Re: Progress Report and Invoice; Consultant Services for Regional Solid Waste Management Facility

Dear Ms. Santos:


Enclosed is an invoice for services performed by Alternative Resources, Inc. for the period May 1-31, 2011. These services included:

- **Task 6: Review Proposals**
 - No activity, this task is complete.
- **Task 7: Contract Negotiations**
 - No activity this month.
- **Task 8: Site Support**
 - No activity this month.
- **Task 9: Permitting Pathway, Moratorium**
 - No activity, this task is complete.
- **Task 10: Other Support: Permitting Assistance, Financing Support, Waste Acquisition Assistance**
 - Review of draft letter (5/2/11) prepared by IWT for Secretary Sullivan as follow up to meeting of April 28, 2011. Comments on same sent to IWT on 5/2/11. Review of final letter to Secretary Sullivan dated 5/3/11.
 - Discussion (5/3/11) with IWT regarding potential for gasoline project.

- Communication with IWT (5/4/11) regarding sale of renewable energy to California utilities based on recently enacted California legislation.
 - Communication with IWT (5/4/11) regarding phased approach for the project, starting with the MRF and transfer facilities, followed by the gasification process.
 - Communication with IWT (5/10/11) regarding Senator Pacheco's discussion with Dr. Cash regarding conformance of gasoline project with State solid waste plan and incineration moratorium.
 - Discussions (5/12 and 5/24/11) with DPW Commissioner regarding project status.
 - Review of letter from IWT to the Mayor (5/12/11) notifying the City of IWT's interest in using the synthesis gas to produce gasoline in conjunction with Exxon/Mobil.
 - Review of IWT draft wording for a letter describing gasoline project from the Mayor to Dr. Cash (5/18/11) and information sent by IWT (5/19/11) to the Mayor for methanol and gasoline production processes.
 - Participation in City Council meeting on 5/24/11 for presentation by IWT on proposed gasoline project. Discussions (5/25 and 5/26/11) with IWT regarding requirements for follow up to the City Council meeting.
 - Provided to City Law Dept (5/25/11) a copy of Draft Contract between the City and IWT, dated June 2010.
 - Review of Mayor's letter (5/26/11) to Dr. Cash describing the gasoline project.
- **Task 12: Support for Waste Management Negotiations for Potential Landfill Expansion**
 - No activity this month.

Please call should you have any questions.

Very truly yours,



James J. Binder, P.E.
Principal

Enclosure



INVOICE B-1651D-12

July 11, 2011
Page 1 of 3

Client: Ms. Angela Santos
City of Taunton
Dept. of Public Works
90 Ingell Street
Taunton, MA 02780-1595

Telephone: (508)821-1431
Fax: (508)821-1437

Project Name: FY11 for Consulting Assistance, Development of Regional Solid Waste Management Facility to Replace Landfill

Authorization: Signed Acceptance of Proposal being processed at City

ARI Project Number: 1651D

ITEM	DESCRIPTION		COST
	Billing Period: June 2011		
	For Professional Services as described in the accompanying Progress Report		
1.	Task 7: Negotiate Contract for SWMF		
	Labor:		
	Principal 15 hours @ \$205 /hr	\$	3,075.00
	Sr. Project Economist 1.5 hours @ \$170 /hr		255.00
	Sr. Project Engineer 2 hours @ \$144 /hr		288.00
	Adm/Word Processing 0.5 hours @ \$45 /hr		22.50
	Subtotal	\$	3,640.50
	Other Direct Costs:		
	Travel J. Binder 06/21/11	\$	61.71
	Subtotal	\$	61.71
	Total Task 7:		\$ 3,702.21
Invoice Continued on Next Page			
PAYMENT TERMS: NET 30 DAYS			

ITEM	DESCRIPTION		COST
2.	Task 10: Other Support: Permitting, Waste Supply, Financing		
	Labor:		
	Principal	10 hours @ \$205 /hr	\$ 2,050.00
	Sr. Project Economist	2 hours @ \$170 /hr	340.00
		Subtotal	\$ 2,390.00
	Total Task 10:		\$ <u>2,390.00</u>
	Invoice Total:		\$ <u>6,092.21</u>
PAYMENT TERMS: NET 30 DAYS			

12.

CITY OF TAUNTON
INVOICE B-1651D-12

July 11, 2011
Page 3 of 3

ITEM	DESCRIPTION		COST
3.	<p>Balance from Previous Invoices: B-1651D-10 05/03/11 B-1651D-11 06/03/11</p> <p>Balance from Previous Invoices:</p> <p>Payments Received:</p> <p>Balance Outstanding: Previous Invoices Current Invoice B-1651D-12</p> <p>Total Balance Outstanding:</p> <p>PAYMENT TERMS: NET 30 DAYS</p>	<p>\$ 1,168.25 3,906.25</p> <p>\$ 5,074.50</p> <p>\$ 5,074.50 <u>6,092.21</u></p> <p>\$ <u>11,166.71</u></p>	<p>\$ 5,074.50</p> <p>\$ <u>11,166.71</u></p>

Alternative Resources, Inc.

Record of ODCs

Project #: 1651D

Invoice #:
B-1651D-12

Invoice Date:
7/11/2011

ODC:
Travel (see attached expense report)

56.10

10%
Mark Up: 5.61

Cost: 61.71

61.71

Total



July 11, 2011
1651D-12

Ms. Angela Santos
City of Taunton
Department of Public Works
90 Ingell Street
Taunton, Massachusetts 02780-1595

Re: Progress Report and Invoice; Consultant Services for Regional Solid Waste Management Facility

Dear Ms. Santos:


Enclosed is an invoice for services performed by Alternative Resources, Inc. for the period June 1-30, 2011. These services included:

- **Task 6: Review Proposals**
 - No activity, this task is complete.
- **Task 7: Contract Negotiations**
 - Reviewed draft City/IWT contract for services, dated June 2010.
 - Prepared for and participated in negotiating meeting with the Mayor, acting City Solicitor and IWT on 6/21/11.
 - Participated in a meeting with the acting City Solicitor (6/21/11) to review draft City/IWT contract.
 - Initiated preparation of revisions to the Appendices to the draft City/IWT contract to reflect project change from ethanol to gasoline production.
 - Communication with the Mayor, acting City Solicitor and IWT on above during the month.
- **Task 8: Site Support**
 - No activity this month.

- **Task 9: Permitting Pathway, Moratorium**
 - No activity, this task is complete.
- **Task 10: Other Support: Permitting Assistance, Financing Support, Waste Acquisition Assistance**
 - Reviewed IWT draft proposal to Barnstable County for acquiring waste. Provided comments to IWT on same on 6/3/11.
 - Review of materials presented to Solid Waste Committee of City Council by WeCare (6/7/11).
 - Review of IWT draft design information for gasoline production dated 6/19/11. Discussion on same with IWT on 6/20/11.
 - Review of IWT project update materials presented to Solid Waste Committee of City Council on 6/21/11.
 - Communication with the Mayor and IWT on above during the month.
- **Task 12: Support for Waste Management Negotiations for Potential Landfill Expansion**
 - No activity this month.

Please call should you have any questions.

Very truly yours,


James J. Binder, P.E.
Principal

Enclosure



CHARLES CROWLEY
MAYOR

City of Taunton

LAW DEPARTMENT

141 Oak Street
Taunton, Massachusetts 02780
Phone (508) 821-1036 Facsimile (508) 821-1064
cotlawdept@tmlp.net



PETER J. BERRY
CITY SOLICITOR

JORDAN H. F. FIORE
ASSISTANT CITY SOLICITOR

July 15, 2011

President Sherry Costa Hanlon
And Members of the Taunton
Municipal Council

Re: Impacts on budget

Ladies and Gentlemen:

You have inquired as to the availability of the recent loan forgiveness from the Water Pollution Abatement Trust and the amount of bonding capacity remaining in the Elizabeth Pole School bond. First of all, while a check was used for illustration purposes in announcing the forgiveness by the Water Pollution Abatement Trust, it only represents a reduction in the city's debt and not an actual payment to the city. Furthermore, with the enterprising of the sewer system, the impact must be accounted for in the sewer enterprise system and will not impact the general budget.

As for the Pole School bond, according to Section 20 of Chapter 44 of the General Laws, remaining monies or bonding capacity may be expended for other purposes for which bonding could be authorized for the same or longer period of the school bond, i. e., twenty years. These include land acquisition, construction of sewers and drains, construction or major renovation of public buildings, and energy conservation improvements, among other things. These monies would not be available for ordinary current expense or personnel items, but could be employed toward renovation or replacement costs of City Hall or to renovations to other public buildings, to acquisition of other property, or to projects such as solar power, cogeneration, or other energy conversions. The terms for which certain types of projects are bondable may be found in Section 7 of Chapter 44.

Very truly yours,

Jordan H. F. Fiore
Assistant City Solicitor

181



CITY of TAUNTON
DEPARTMENT OF PUBLIC WORKS
ENGINEERING DIVISION

15 Summer Street
Taunton, Massachusetts 02780-3430
Phone: 508-821-1027, Fax: 508-821-1336

Mark B. Slusarz, P.E.
City Engineer



M E M O R A N D U M

TO: Mayor Charles Crowley, Members of the
Taunton Municipal Council

FROM: Mark Slusarz, P.E., City Engineer *MBS*

CC: Bruce Pontes, Safety Officer


DATE: June 15, 2011

RE: Traffic Circulation, Oakland Complex

As requested by the Municipal Council, I looked into the possibility of changing the traffic pattern at the Oakland School-Complex, near the concession stand, to a one-way circulation.

After reviewing the plans and visiting the site, I find that one-way circulation is not only possible, but also desirable. Vehicular traffic mixed with pedestrian traffic that can be particularly chaotic during sporting events, creates many conflicts. Limiting traffic to a single direction in the parking lot will eliminate at least one of those conflicts, giving pedestrians less to worry about.

My recommendation, as shown on the attached plan, would be to make one-way circulation in the parking lot in a counter-clockwise direction when combined with the access road. Two one-way signs at the entrance, and two one-way signs at the exit of the parking lot are needed. Additionally, STOP signs mounted back-to-back with DO NOT ENTER signs, need to be installed at the exit. I also suggest that directional arrows be painted in the parking lot.

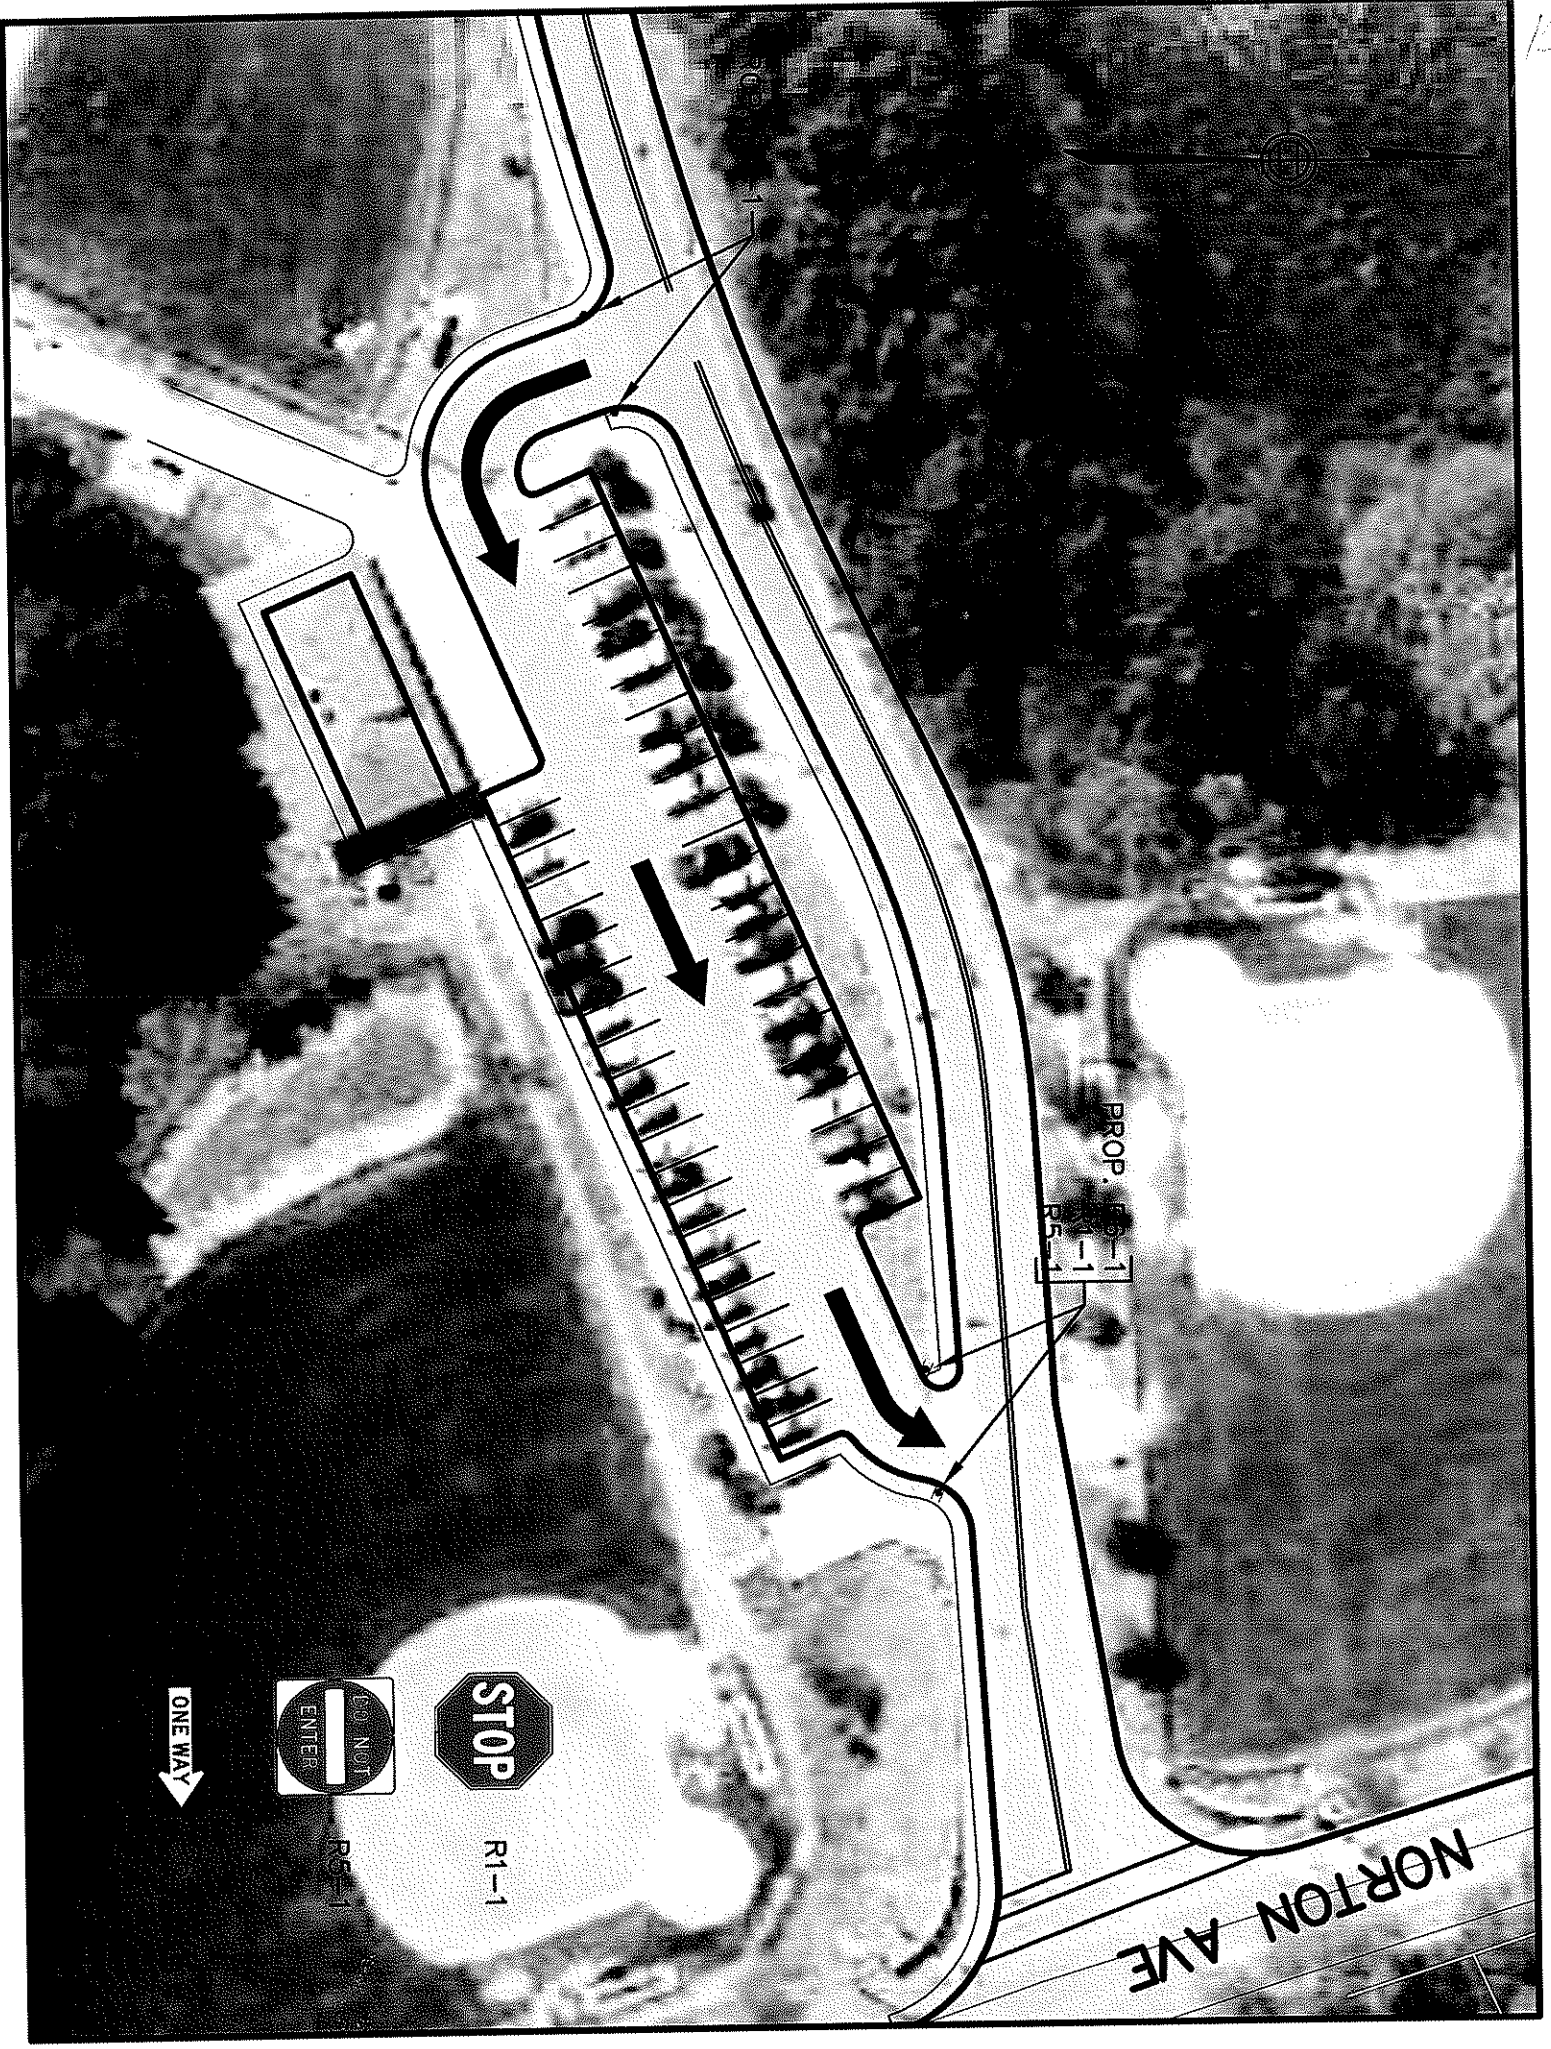

N

PROPOSED

PROP. R1-1

NORTON AVE

STOP

R1-1

NO NOT ENTER

R5-1

ONE WAY

20.



CITY of TAUNTON
DEPARTMENT OF PUBLIC WORKS
ENGINEERING DIVISION

15 Summer Street
Taunton, Massachusetts 02780-3430
Phone: 508-821-1027, Fax: 508-821-1336

Mark B. Slusarz, P.E.
City Engineer



July 22, 2011

Mayor Charles Crowley
Members of the Municipal Council
City of Taunton
141 Oak Street
Taunton, MA 02780

Re: Street Acceptance
Birch Avenue, Evergreen Drive, Tremont Avenue


Dear Mayor, Members of the Taunton Municipal Council;

The Public Works Department is in the process of providing infrastructure improvements to various street within the City. The work requires the roadways to be public and accepted ways. Three streets on the list have yet to be accepted. They are: Birch Avenue, Evergreen Drive, and Tremont Avenue. Layout Plans for all three streets are available from the Engineering Office. I've attached a copy for your review. These streets and the utilities in them are currently serviced by the City. Acceptance will allow for Chapter 90 funds to be used to make improvements beyond minor pavement patching and other repairs.

Sincerely,
City of Taunton


Mark B. Slusarz, P.E.
City Engineer

21

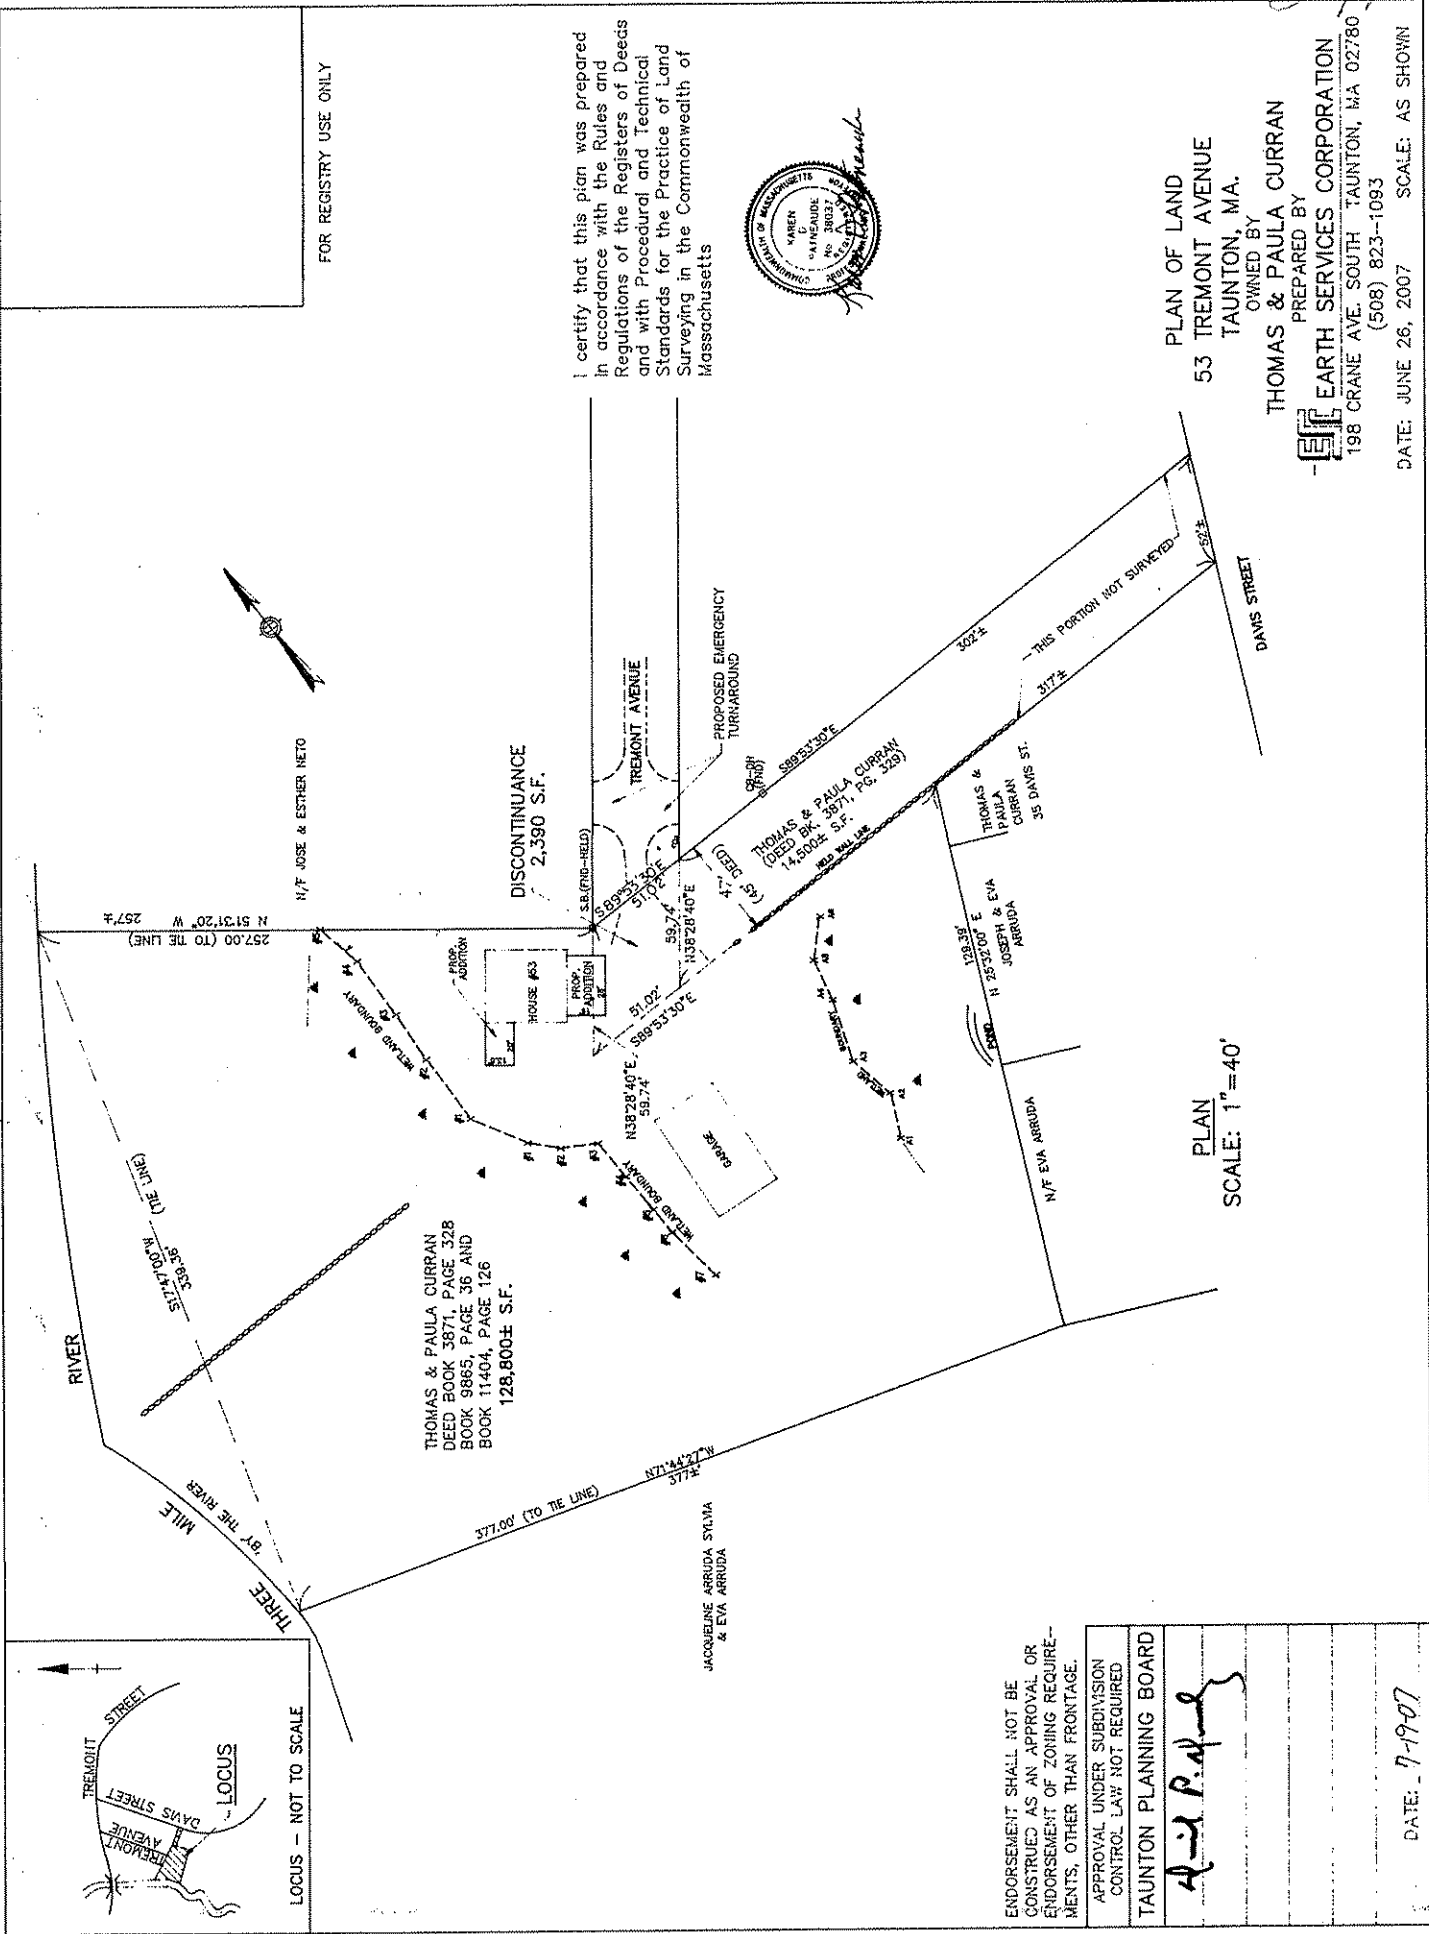

FOR REGISTRY USE ONLY

I certify that this plan was prepared in accordance with the Rules and Regulations of the Registers of Deeds and with Procedural and Technical Standards for the Practice of Land Surveying in the Commonwealth of Massachusetts

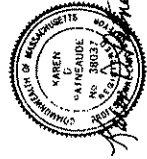


PLAN OF LAND
53 TREMONT AVENUE
TAUNTON, MA.

OWNED BY
THOMAS & PAULA CURRAN

PREPARED BY
EARTH SERVICES CORPORATION
198 CRANE AVE. SOUTH TAUNTON, MA 02780
(508) 823-1093

DATE: JUNE 26, 2007 SCALE: AS SHOWN

C-1019

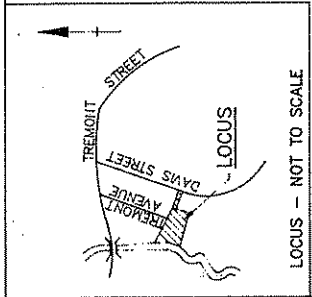


ENDORSEMENT SHALL NOT BE CONSTRUED AS AN APPROVAL OR ENDORSEMENT OF ZONING REQUIREMENTS, OTHER THAN FRONTAGE.

APPROVAL UNDER SUBDIVISION CONTROL LAW NOT REQUIRED

TAUNTON PLANNING BOARD

Handwritten signature


DATE: 7-19-07

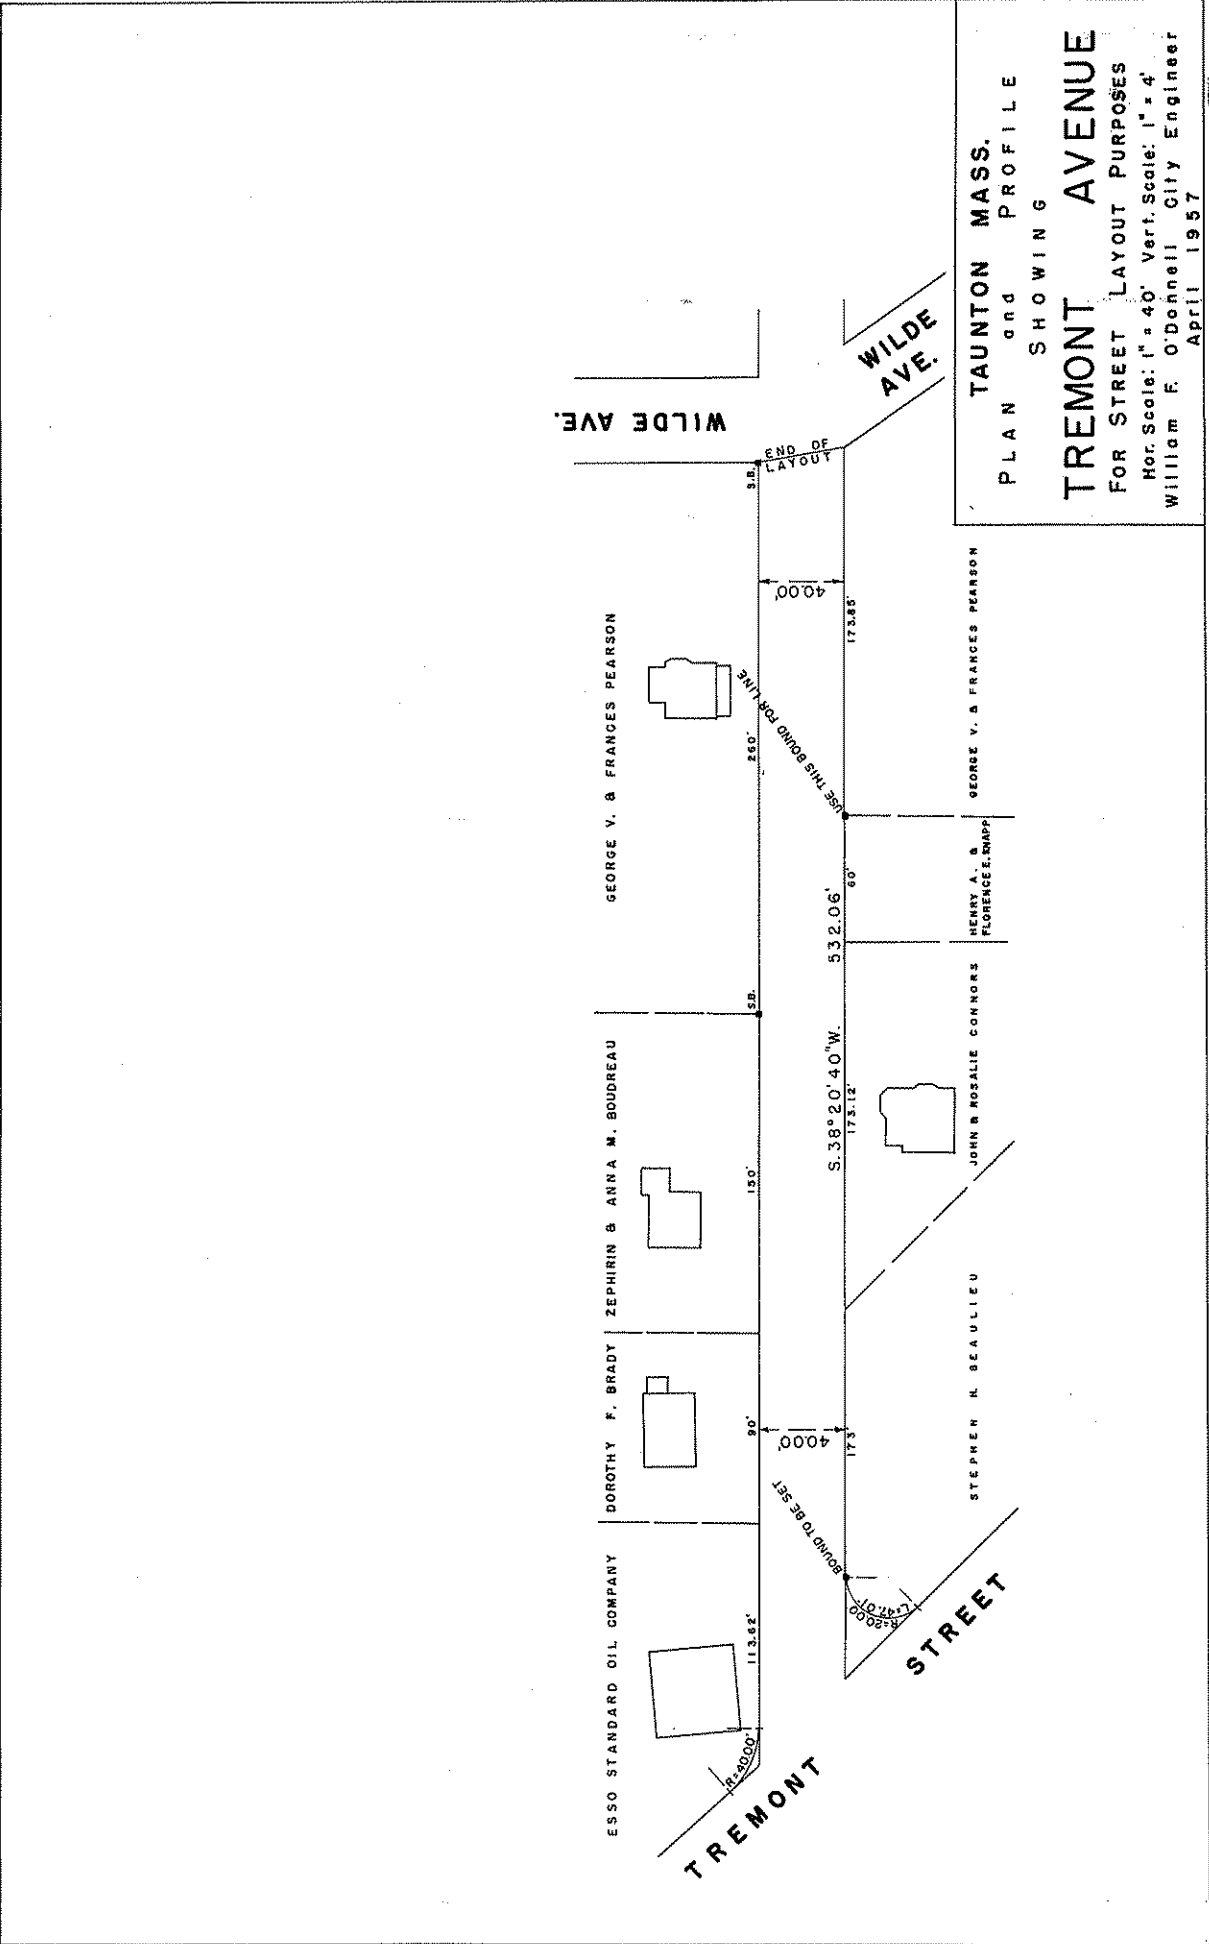

PLAN and PROFILE
 SHOWING
TREMONT AVENUE
 FOR STREET LAYOUT PURPOSES
 Hor. Scale: 1" = 40' Vert. Scale: 1" = 4'
 William F. O'Donnell City Engineer
 April 1957

C-1019

22.

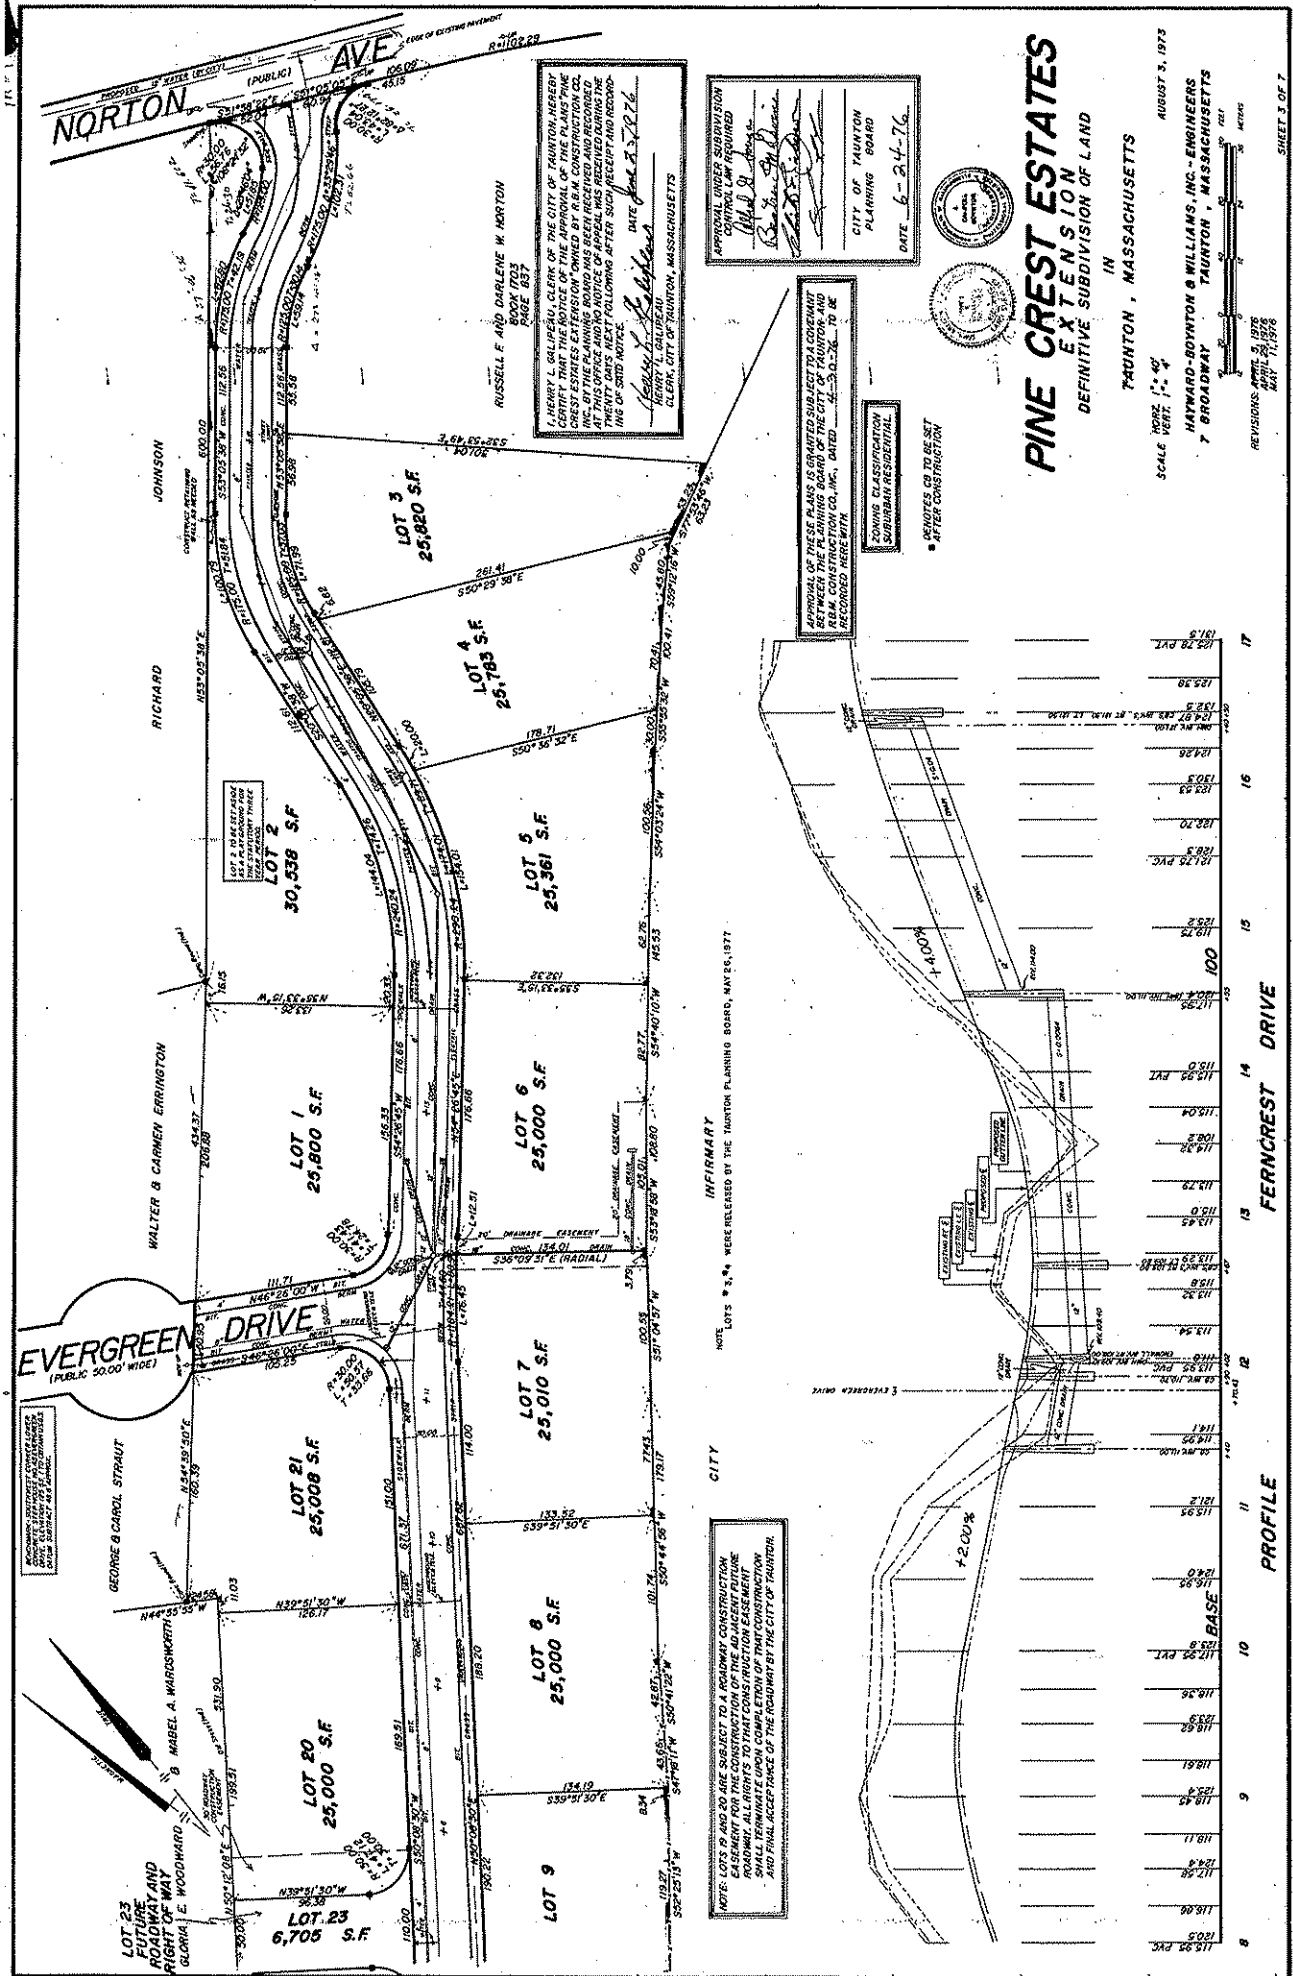

HENRY L. GALBRAITH, CLERK OF THE CITY OF TAUNTON, MASSACHUSETTS, CERTIFIES THAT THE NOTICE OF THE PLANS FOR THE PINE CREST ESTATES EXTENSION, OWNED BY R.M. CONSTRUCTION CO., HAS BEEN FILED IN THE OFFICE OF THE CLERK OF THE CITY OF TAUNTON, MASSACHUSETTS, AT THIS OFFICE AND NO OBJECTION HAS BEEN REGISTERED AT THIS OFFICE AND NO NOTICE HAS BEEN RECEIVED FROM ANY PARTY INTERESTED IN THIS EXTENSION OF SAID NOTICE. DATE: JUN 23, 1976.

HENRY L. GALBRAITH
CLERK, CITY OF TAUNTON, MASSACHUSETTS

APPROVAL UNDER SUBDIVISION ACT REQUIRED

WALTER S. HAYWARD
CITY OF TAUNTON PLANNING BOARD
DATE: 6-24-76

NOTICE: LOTS 9 AND 10 ARE SUBJECT TO A ROADWAY CONSTRUCTION EASEMENT FOR THE CONSTRUCTION OF THE ADJACENT FUTURE ROADWAY. ALL RIGHTS IN THIS EASEMENT SHALL BE CONVEYED AND FINAL ACCEPTANCE OF THE ROADWAY BY THE CITY OF TAUNTON.

ZONING CLASSIFICATION: SUBDIVISION/RESIDENTIAL

REVISIONS: APRIL 3, 1976; MAY 15, 1976; MAY 11, 1976

PINE CREST ESTATES EXTENSION DEFINITIVE SUBDIVISION OF LAND IN TAUNTON, MASSACHUSETTS

AUGUST 3, 1973

HAYWARD-BOYNTON & WILLIAMS, INC. - ENGINEERS
7 BROADWAY
TAUNTON, MASSACHUSETTS

SCALE: HORIZ. 1" = 40'
VERT. 1" = 4'

REVISIONS: APRIL 3, 1976; MAY 15, 1976; MAY 11, 1976

SHEET 3 OF 7

23

65.50' 20" R 9:13
10' 3"

Nancy E. Cooper

ALBERT R. & ROSAMOND HORTON

ALBERT R. & ROSAMOND HORTON

NORTON

FRANCIS & CAROL WELCH
18,005 Sq Ft

GEORGE & BARBARA JOHNSON
20,495 Sq Ft

GORDON & BARBARA R. JIMMONS

STREET



DRIVE

A

PINECREST

STREET

B

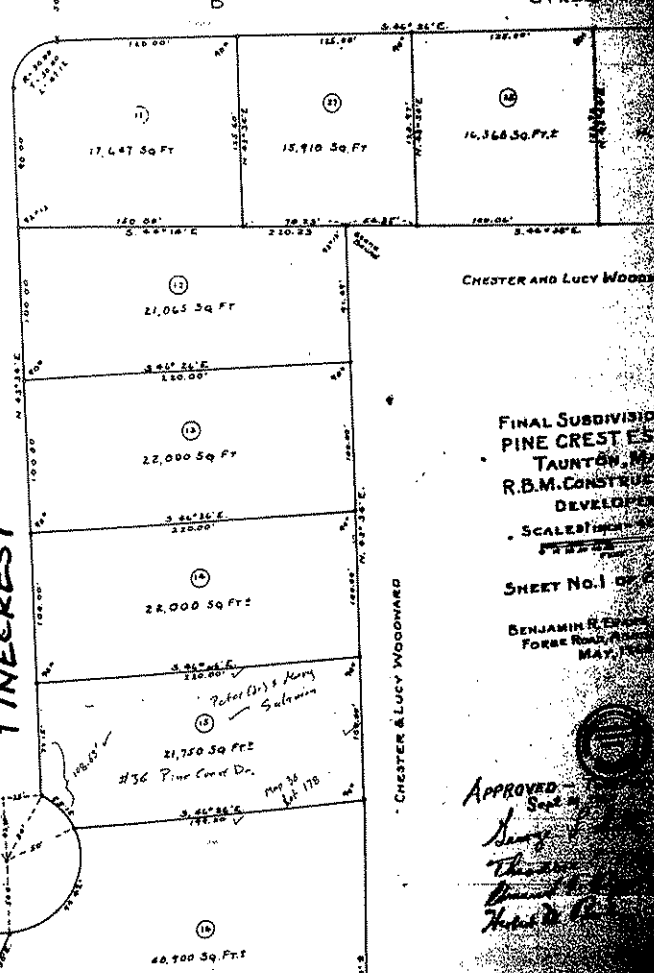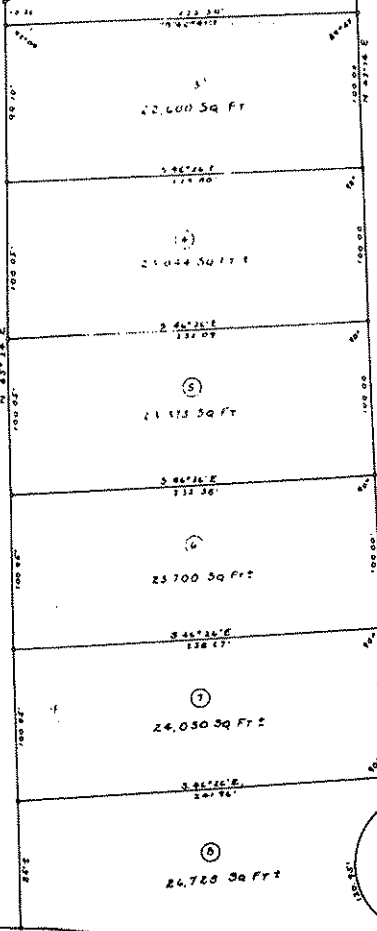

CHESTER AND LUCY WOODWARD

FINAL SUBDIVISION
PINE CREST ESTATE
TAUNTON, MASS.
R.B.M. CONSTRUCTION
DEVELOPMENT
SCALE 1" = 40'

SHEET No. 1 OF 2


BENJAMIN R. ENGLISH
FORBES ROAD, ANDOVER, MASS.
MAY, 1958

APPROVED

Nancy E. Cooper
Thomas
Edward
Robert



THREE MILE

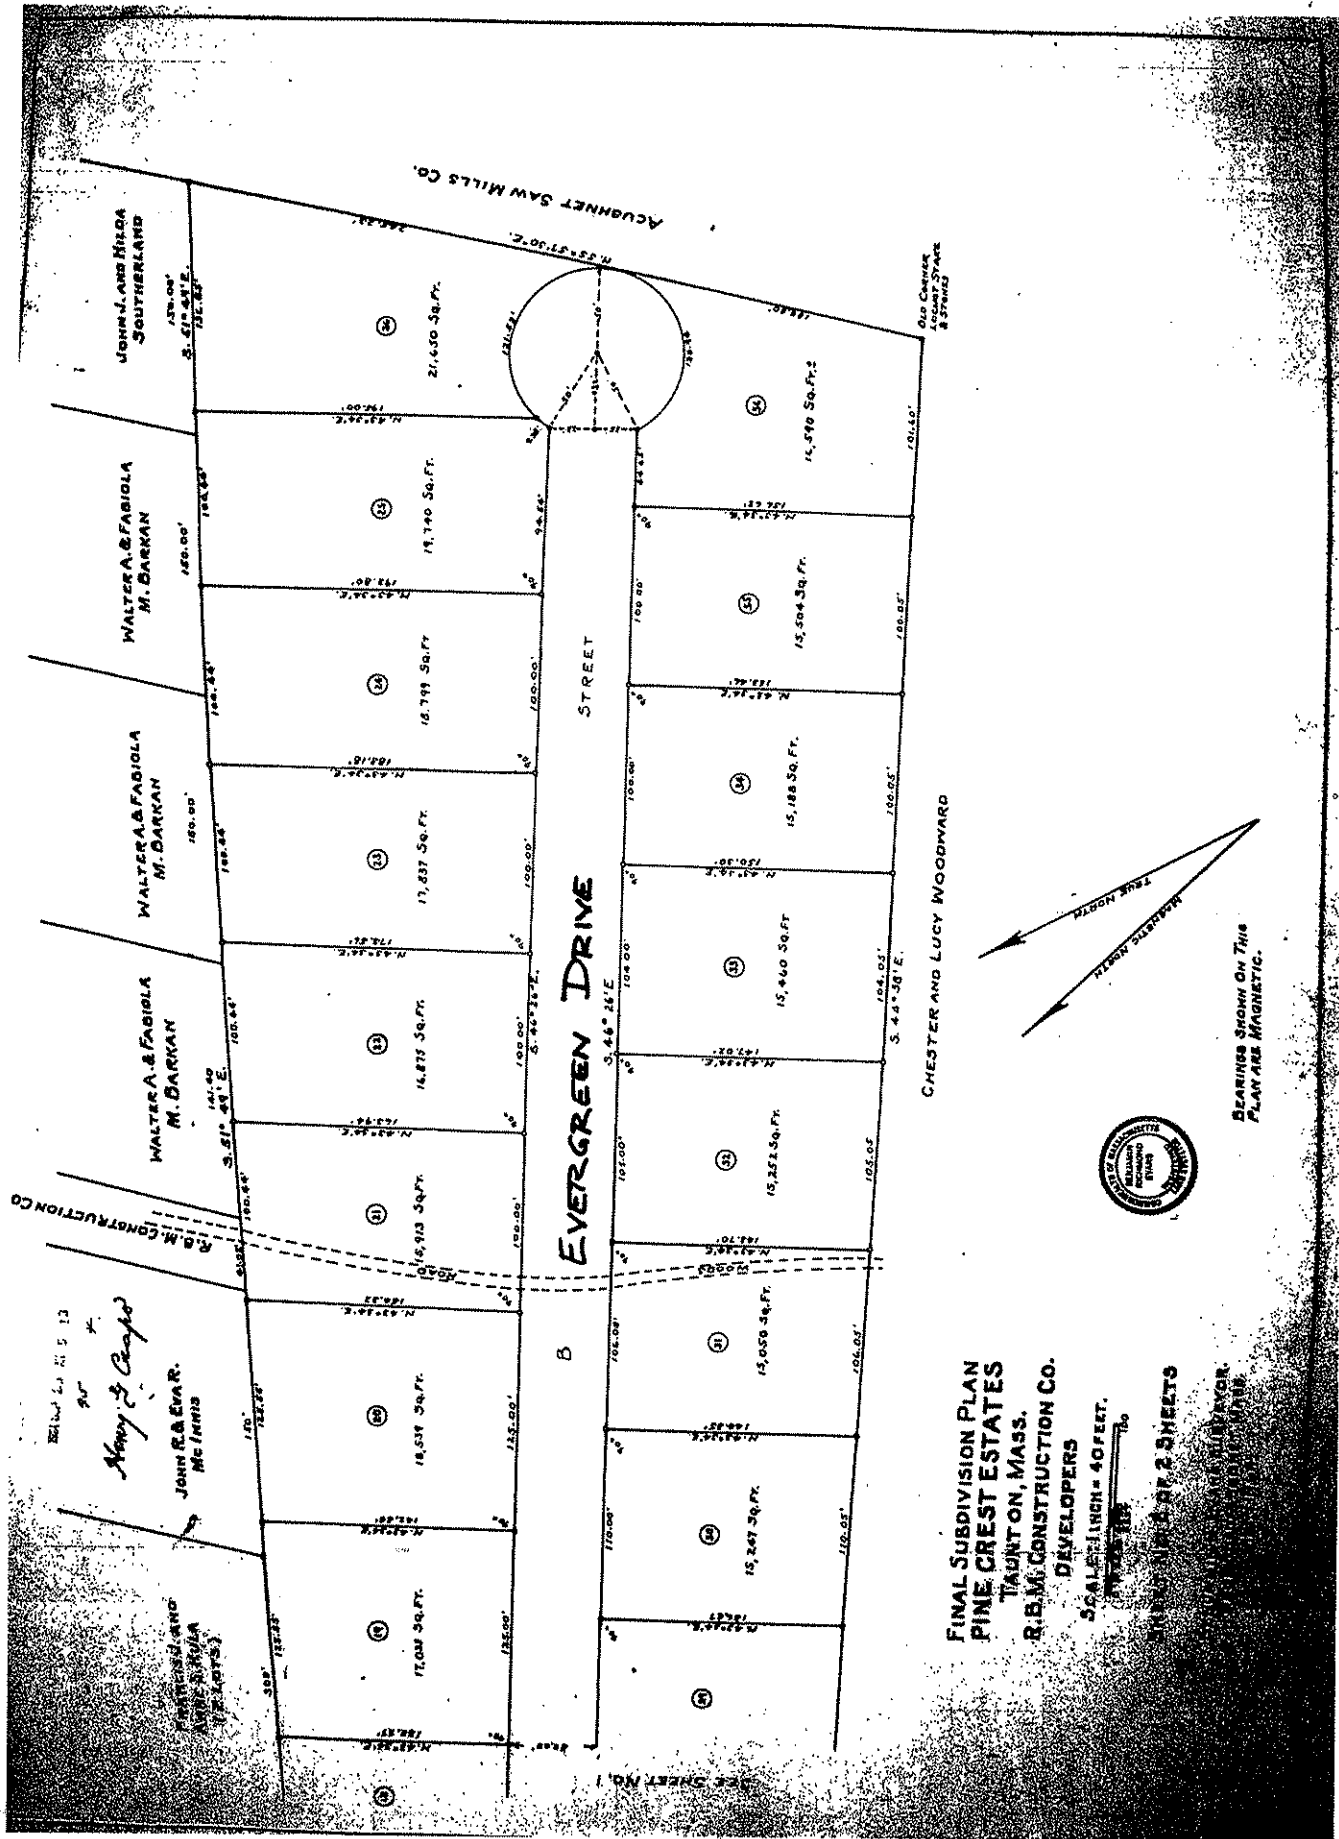

JOHN J. AND HILDA
 SOUTHERLAND

WALTER A. & FABIOLA
 M. BARKAN

WALTER A. & FABIOLA
 M. BARKAN

WALTER A. & FABIOLA
 M. BARKAN

JOHN R. & EVA R.
 Mc FARRIS

FINAL SUBDIVISION PLAN
PINE CREST ESTATES
 TAUNTON, MASS.
R. B. M. CONSTRUCTION CO.
 DEVELOPERS

SCALE 1" = 40 FEET
 1" = 40'


SHEET NO. 1 OF 2 SHEETS


BEARINGS SHOWN ON THIS
 PLAN ARE MAGNETIC.

CHESTER AND LUCY WOODWARD

EVERGREEN DRIVE

ACUINET SAW MILLS CO.

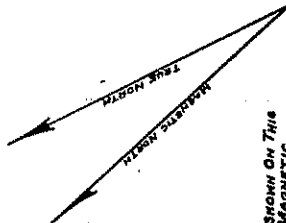

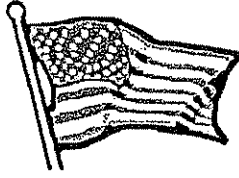

JULY 26, 2011

HONORABLE CHARLES CROWLEY, MAYOR
COUNCIL PRESIDENT SHERRY COSTA-HANLON
AND MEMBERS OF THE MUNICIPAL COUNCIL

PLEASE NOTE:

THE FOLLOWING COMMITTEE MEETINGS HAVE BEEN SCHEDULED FOR
TUESDAY, JULY 26, 2011 AT 5:30 P.M. IN THE TEMPORARY CITY HALL AT
MAXHAM SCHOOL, 141 OAK STREET, TAUNTON, MA. IN THE CHESTER R.
MARTIN MUNICIPAL COUNCIL CHAMBERS

5:30 P.M.:

THE COMMITTEE OF THE COUNCIL AS A WHOLE

1. MEET IN EXECUTIVE SESSION TO DISCUSS PARAGON MEADOWS CASE
2. MEET TO REVIEW MATTERS IN FILE

THE COMMITTEE ON FINANCE AND SALARIES

1. MEET TO REVIEW THE WEEKLY VOUCHERS AND PAYROLLS FOR CITY DEPARTMENTS
2. MEET TO REVIEW REQUESTS FOR FUNDING
3. MEET TO REVIEW MATTERS IN FILE

RESPECTFULLY SUBMITTED, *

COLLEEN M. ELLIS
CLERK OF COUNCIL COMMITTEES