



**MUNICIPAL COUNCIL AGENDA**  
**TEMPORARY CITY HALL**  
**141 OAK STREET, TAUNTON, MA 02780**

**FEBRUARY 10, 2015 – 7:00 PM**

RECEIVED  
CITY CLERK'S OFFICE  
2015 FEB -6 A 10:56  
TAUNTON, MA  
CITY CLERK

**INVOCATION**  
**ROLL CALL**  
**RECORDS**

**HEARING:** On the petition submitted by Antonio Bairos, 735 Whittenton St., Taunton and others for the acceptance of Westville Terrace as a public way in the City of Taunton.

- Com. from Chairman, Taunton Planning Board – Submitting a positive recommendation
- Com. from City Engineer – Submitting a positive recommendation
- Map of Westville Terrace

**HEARING:** On the petition submitted by Brian Conway, Trustee, Conway Realty Trust, 2780 GAR Highway, Swansea and others for the acceptance of Barry Drive and Paige Way as public ways in the City of Taunton.

- Com. from Chairman, Taunton Planning Board – Submitting a positive recommendation
- Com. from City Engineer – Submitting a positive recommendation
- Map of Barry Drive and Paige Way

**COMMUNICATIONS FROM THE MAYOR**

**APPOINTMENTS**

- Reappointment of William A. Manganiello, 100 Princess Kate Circle, Taunton to the Historic District Commission for a term of three (3) years expiring November 30, 2017.
- Reappointment of Norma Barbour, 83 Floral Street, Taunton to the Historic District Commission for a term of three (3) years expiring November 30, 2017.
- Reappointment of Barbara Mullen, 21 Guernsey Avenue, Taunton to the Historic District Commission for a term of three (3) years expiring November 30, 2017.
- Reappointment of Charles Flannery, 10 Belmont Street, Taunton to the Historic District Commission for a term of three (3) years expiring December 31, 2017.

- Reappointment of Robert Dickerman, 30 Ashland Street, Taunton to the Historic District Commission for a term of three (3) years expiring December 31, 2016.

## **COMMUNICATIONS FROM CITY OFFICERS**

- Pg. 1-2 Com. from Treasurer/Collector – Notifying of a land court decree
- Pg. 3-4 Com. from Detective Dennis Smith, Taunton Police Department – Submitting a response on Planet Petroleum, 274 Winthrop Street, Taunton

## **COMMUNICATIONS FROM CITIZENS**

### **PETITIONS**

#### **Hours of Operation License:**

1. Broadway Quick & Clean Car Wash, Inc. located at 175 Broadway, Taunton
2. E-Z Clean Laundry Center, Inc., 173 Broadway, Taunton
3. E-Z Clean Laundry Center, Inc., 89 Winthrop St., Taunton
4. E-Z Clean Laundry Center, Inc., 11 Tremont St., Taunton

#### **Second Hand Article License:**

Petition submitted by Laura Moss, EcoATM, Inc. 10121 Barnes Canyon Road, San Diego, CA requesting a **NEW** Second Hand Article License for a vending style machine that collects used small electronic equipment and pays cash for the equipment located at 2 Galleria Mall Drive.

#### **Claims**

Claim submitted by Stacey M. Van Zandt, 320 Myricks Street, East Taunton seeking reimbursement for damages to her automobile from hitting a pothole in front of 198 Williams Street, Taunton.

Claim submitted by Susan Diniz, 161 Jeffrey Lane, Taunton seeking reimbursement for damages to her automobile from hitting a pothole on Williams Street just before the Poole Street curve.

Claim submitted by Stephanie Tavares, 61 Pine Tree Lane, Taunton seeking reimbursement for damages to her automobile from hitting a pothole in front of 199 Williams Street, Taunton.

## **COMMITTEE REPORTS**

## **UNFINISHED BUSINESS**

# ORDERS, ORDINANCES AND RESOLUTIONS

## Ordinance for a second reading to be passed to a third reading

### AN ORDINANCE

#### Chapter 12 Licenses and Miscellaneous Business Regulations

#### Article V. Hawkers and Peddlers

#### Section 12-78.1 Tag Day Permit Requirements

*Be it ordained by the Municipal Council of the City of Taunton and by authority of the same as follows:*

**SECTION 1.** Article V of Chapter 12 of the Revised Ordinances of the City of Taunton, as amended, is hereby further amended by inserting a new Section 12-78.1 as follows:

#### **Sec. 12-78.1 Tag Day Permit Requirements**

##### (a) Definitions

“Tag Day” for the purposes of this ordinance, shall mean a person stationed in front of a business engaging in the in-person solicitation of immediate monetary donations on behalf of an organization from passersby and/or patrons of the business.

“Person” for the purposes of this ordinance shall mean natural person or legal entity, to include non-profit corporations.

##### (b) Permit Required

It is unlawful for any person to organize, hold or participate in a Tag Day except as provided by Ordinance. No person may organize, hold or participate in a Tag Day without (1) a permit from the City of Taunton and (2) permission from the business in front of which a solicitor is to be stationed. The permit must be in the possession of a person in charge, who is readily available, during the period of solicitation. The permit must be produced for inspection upon request.

An application for a Tag Day permit shall be made to the Mayor’s Office upon forms provided by the City, and such application shall be filed with the Mayor’s Office at least 15 days prior to the date for which the permit is sought. The City may, for good cause shown, allow the filing of an application less than 15 days prior to the date for which the permit is sought.

(1) Each applicant must provide the name, phone number and address of the organization, and, name and telephone number of the responsible contact person applying for the

permit. If the organization is not based within the City proof of an organization's establishment as a local chapter based within the City must be provided;

(2) Each applicant must state the purpose for which such solicitation is to be made and the use or disposition to be made of any receipts;

(3) All organizations must be based and have a street address within the corporate limits of the City or alternatively be a local City-based chapter of a larger umbrella organization, which is not based within the corporate limits of the City.

(4) All solicitors and soliciting organizations with a Post Office Box address must also have a street address in the City where their organization is based, works out of or where meetings are held.

(5) Soliciting organizations must present documentation depicting their not-for-profit status within current IRS guidelines. Permit will not be granted without proof of not-for-profit status.

(6) Soliciting organizations must use sealed cans for collecting funds.

(7) City of Taunton departments are exempt from this ordinance.

(b) Limitation of Permits

Permits shall be issued on a first-come first-served basis and shall be for one calendar day. No more than one soliciting organization will be permitted to solicit on any day. No more than two permits shall be issued to any one organization within the same calendar year, and the permits must be for separate days.

(c) Hours of Soliciting in a public place.

Solicitation activities are not to occur prior to 8:00 a.m. or after 8:00 p.m.


(d) Severability

The provisions of this section shall be deemed to be severable, and if any of its provisions shall be held unconstitutional by any court of competent jurisdiction, the remainder of the ordinance shall remain in effect.

**SECTION 2. This Ordinance shall become effective immediately upon passage.**

**NEW BUSINESS**

Respectfully submitted,

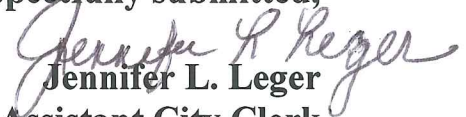  
Jennifer L. Leger  
Assistant City Clerk

WESTVILLE TERRACE HEARING



TAUNTON PLANNING BOARD

City Hall  
15 Summer Street  
Taunton, Massachusetts 02780

Denise J. Paiva, Secretary

Phone 508-821-1051  
Fax 508-821-1665

December 9, 2014

Honorable Mayor Thomas Hoye and  
Members of the Municipal Council  
141 Oak St. temp City Hall  
Taunton, MA 02780

c/o Rose Marie Blackwell, City Clerk

**RE: Street Acceptance – Westville Terrace**

Dear Mayor Hoye and Members of the Municipal Council:

Please be advised that at the regularly scheduled meeting held on December 4, 2014 the Taunton Planning Board voted to send a positive recommendation to the Municipal Council to accept **Westville Terrace** as a public way in the City of Taunton.

Respectfully yours,

Robert P. Campbell, Vice Chairman  
TAUNTON PLANNING BOARD

RPC/djp

WESTVILLE TERRACE HEARING

*CITY of TAUNTON*  
DEPARTMENT OF PUBLIC WORKS  
ENGINEERING DIVISION

15 Summer Street  
Taunton, Massachusetts 02780-3430  
Phone: 508-821-1027, Fax: 508-821-1336

Mark B. Slusarz, P.E.  
City Engineer




MEMORANDUM

TO: Mayor Thomas Hoyer, Taunton Municipal Council  
FROM: Mark Slusarz, P.E., City Engineer *MBS*  
CC: Dan Dermody, Chair Taunton Planning Board  
DATE: January 8, 2015  
RE: Street Acceptance, Westville Terrace

---

The Engineering office has completed its inspections of the Westville Terrace and found it to be well constructed and complete. (Only minor seeding work still remains. This will be performed in the spring.) Proper As-Built and Street Acceptance plans have been received and approved. In anticipation of the City's receipt of an acceptance petition, I recommend the City accept Westville Terrace as a public roadway.

COHANNET STREET (PUBLIC-VARIABLE WIDTH)

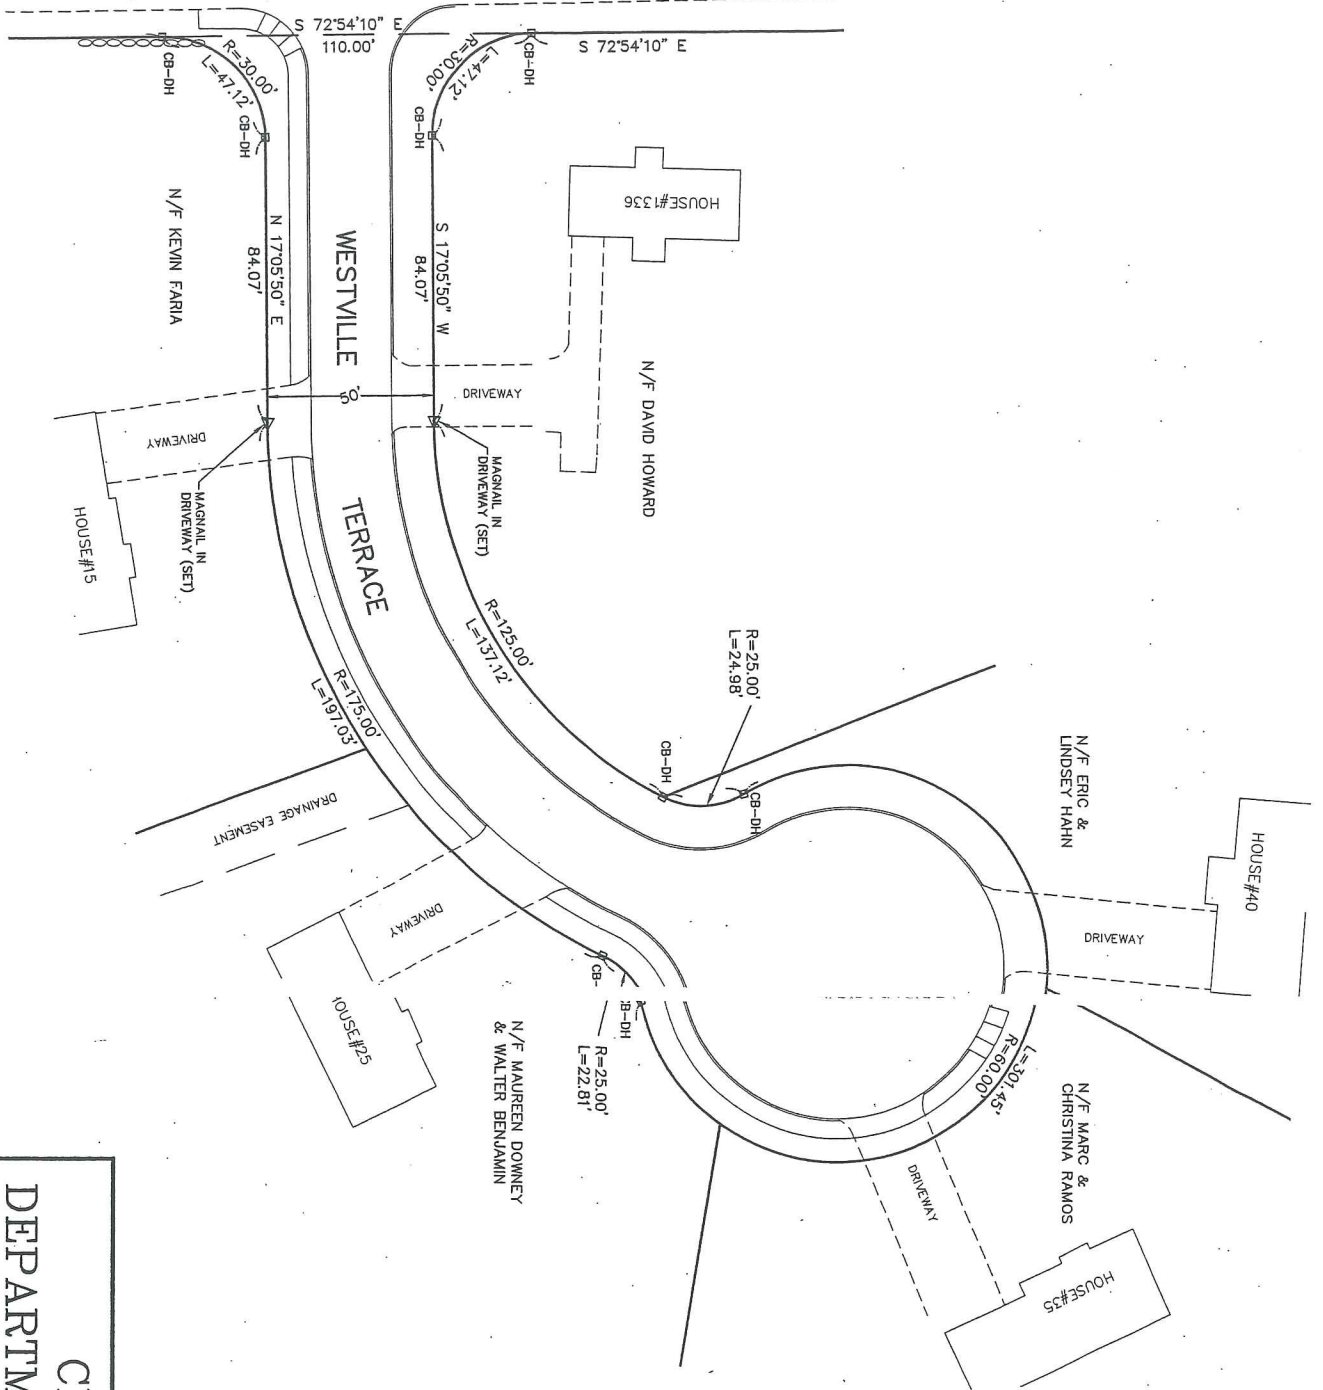

CITY OF TAUNTON  
DEPARTMENT OF PUBLIC WORKS  
WESTVILLE TERRACE  
STREET ACCEPTANCE PLAN

PREPARED BY

 EARTH SERVICES CORPORATION

198 CRANE AVE. SOUTH TAUNTON MA 02780  
(508) 823-1093

DATE: JANUARY 7, 2015

SCALE: AS SHOWN

**BARRY DRIVE & PAIGE WAY STREET ACCEPTANCE**



*Denise J. Paiva, Secretary*

**TAUNTON PLANNING BOARD**

**City Hall**

**15 Summer Street**

**Taunton, Massachusetts 02780**

Phone 508-821-1051

Fax 508-821-1665

January 12, 2015

Honorable Mayor Thomas Hoye and  
Members of the Municipal Council  
141 Oak St. temp City Hall  
Taunton, MA 02780

c/o Rose Marie Blackwell, City Clerk

**RE: Street Acceptance – Barry Drive & Paige Way**

Dear Mayor Hoye and Members of the Municipal Council:

Please be advised that at the regularly scheduled meeting held on January 8, 2015 the Taunton Planning Board voted to send a positive recommendation to the Municipal Council to accept Barry Drive & Paige Way as public ways in the City of Taunton.

Very truly yours,

*Robert P. Campbell (RPC)*

Robert P. Campbell, Chairman  
TAUNTON PLANNING BOARD

RPC/djp



# BARRY DRIVE & PAIGE WAY STREET ACCEPTANCE

## *CITY of TAUNTON* DEPARTMENT OF PUBLIC WORKS ENGINEERING DIVISION

*15 Summer Street*

*Taunton, Massachusetts 02780-3430*

*Phone: 508-821-1027, Fax: 508-821-1336*

*Mark B. Slusarz, P.E.*

*City Engineer*



### MEMORANDUM




TO: Mayor Thomas Hoyer, Taunton Municipal Council  
FROM: Mark Slusarz, P.E., City Engineer *MBS*  
CC: Dan Dermody, Chair Taunton Planning Board  
DATE: January 8, 2015  
RE: Street Acceptance, Barry Drive and Paige Way

---

The Engineering office has completed its inspections of the Conway Estates roadways (Barry Drive and Paige Way), and found them to be well constructed and complete. (Only minor seeding work still remains. This will be performed in the spring.) Proper As-Built and Street Acceptance plans have been received and approved. At this time I can recommend that the City accept both Barry Drive and Paige Way as public roadways.



SCALE: 1"=40'

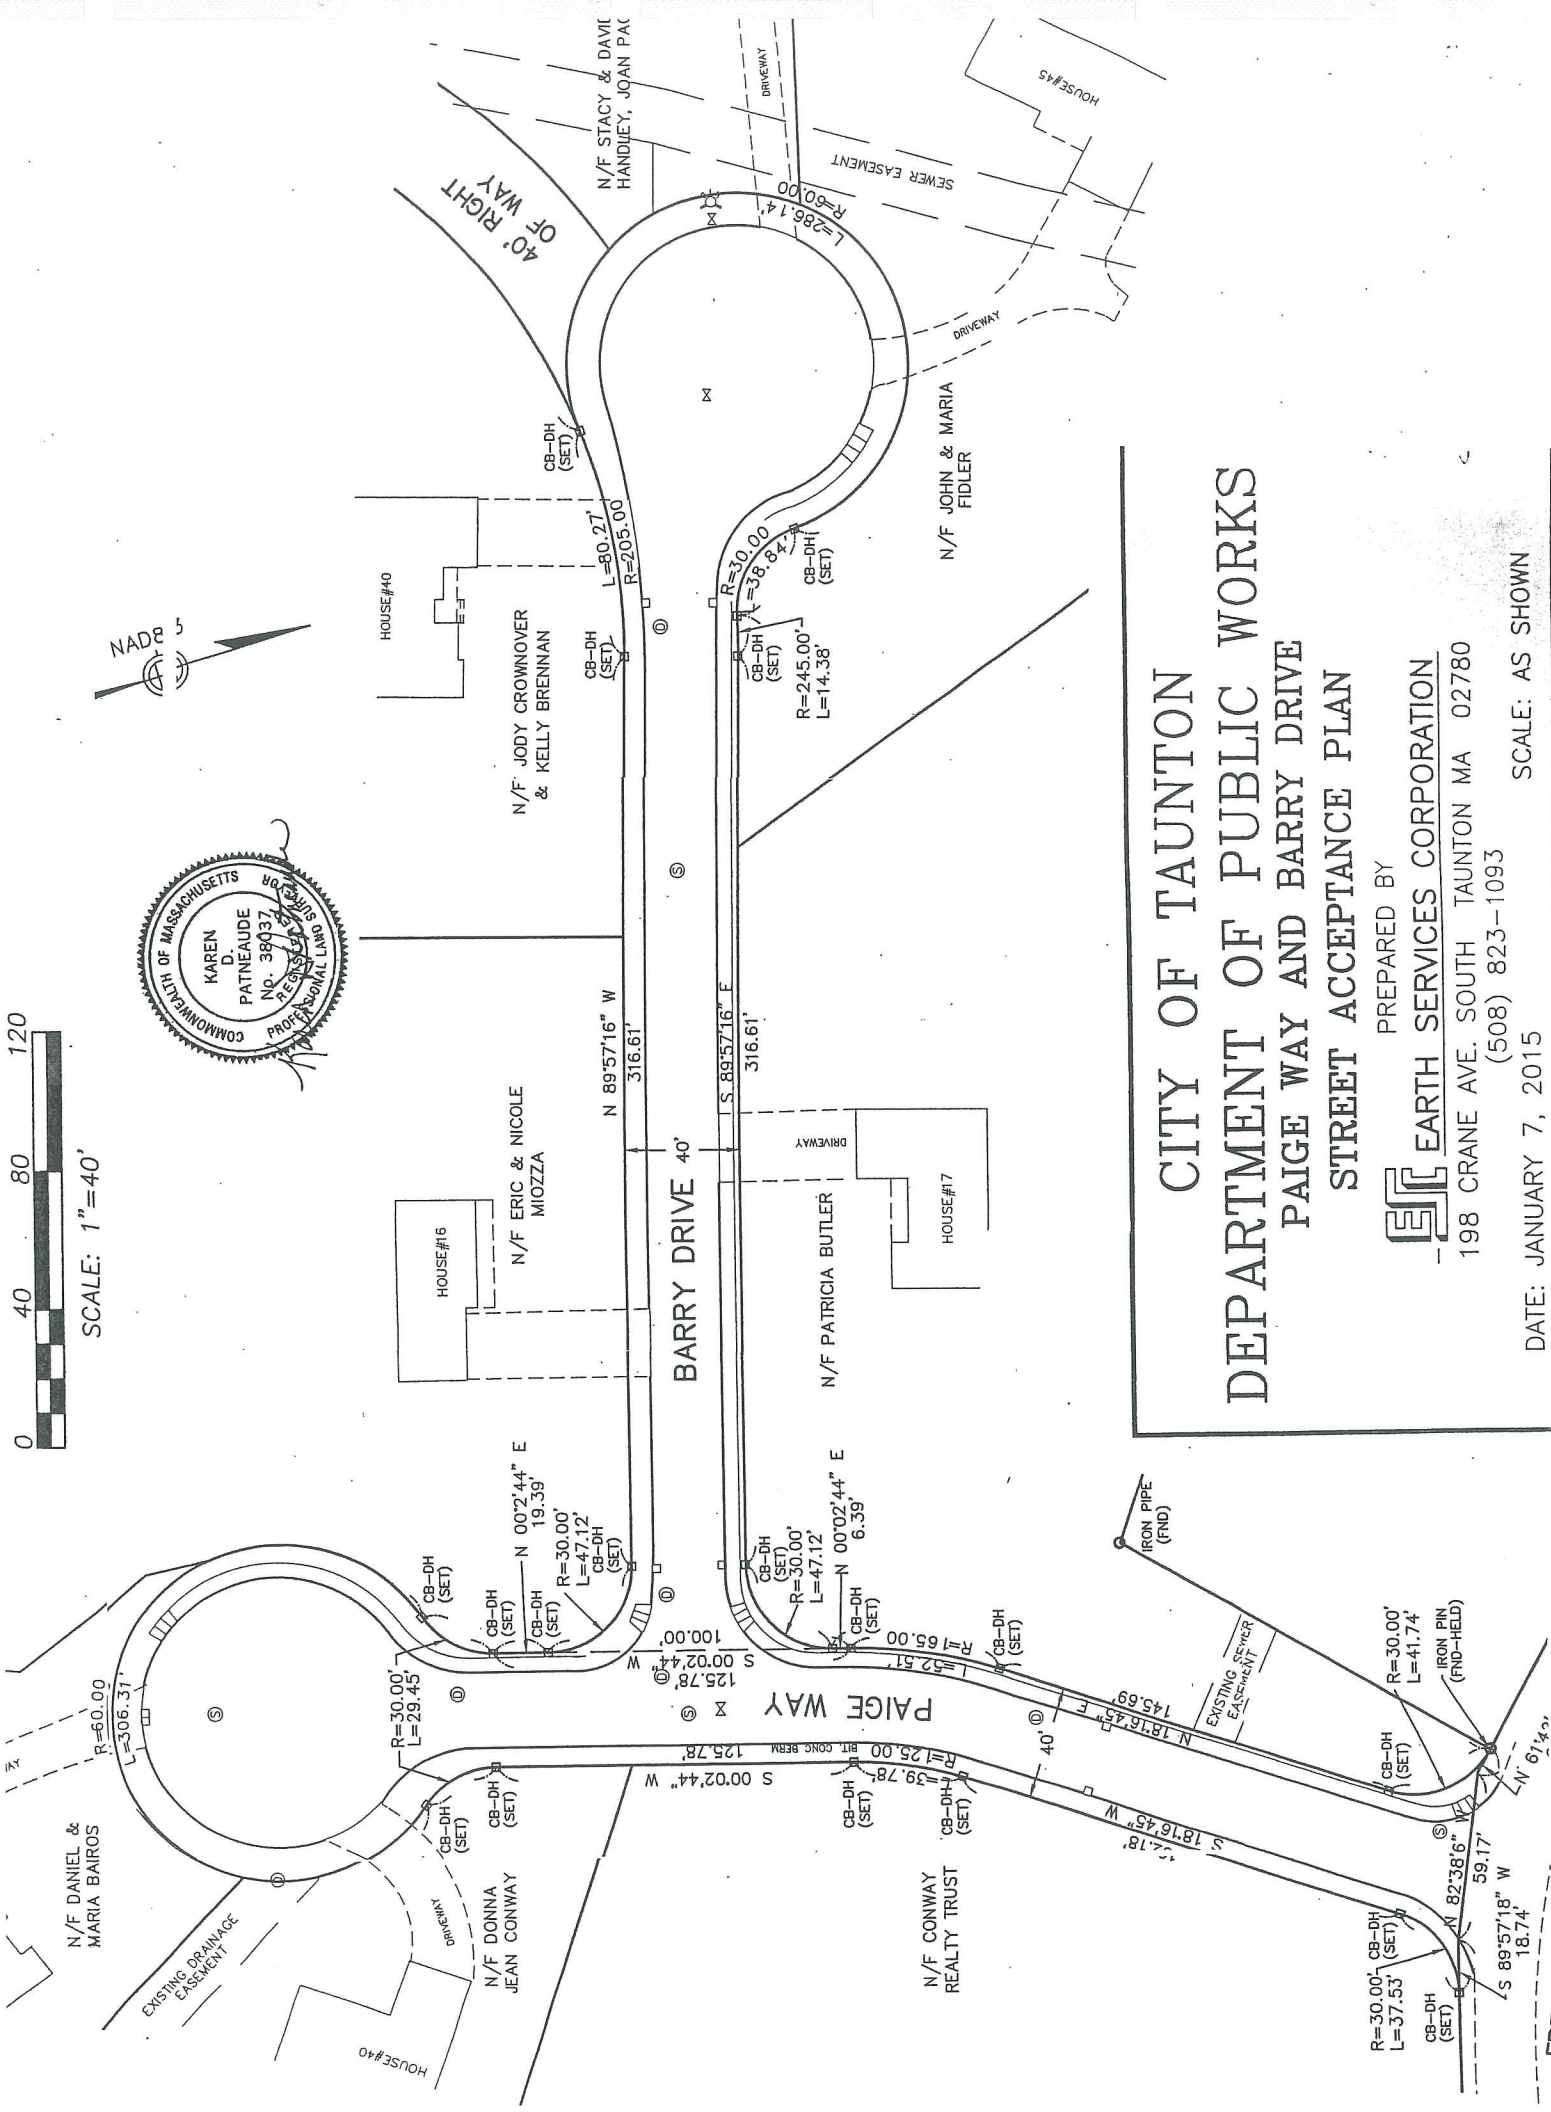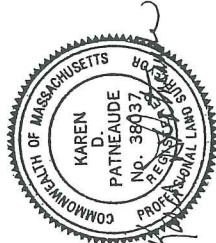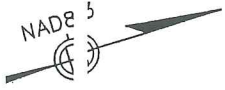

**CITY OF TAUNTON**  
**DEPARTMENT OF PUBLIC WORKS**  
**PAIGE WAY AND BARRY DRIVE**  
**STREET ACCEPTANCE PLAN**

PREPARED BY  
**EC** EARTH SERVICES CORPORATION  
 198 CRANE AVE. SOUTH TAUNTON MA 02780  
 (508) 823-1093

DATE: JANUARY 7, 2015  
 SCALE: AS SHOWN

*City of Taunton  
Office of the Mayor*

*Thomas C. Hoye, Jr.  
Mayor*

*Alyssa Gracia  
Assistant to the Mayor*

*Gill E. Enos  
Budget Director*



*141 Oak Street  
Temporary City Hall  
Taunton, MA 02780  
Tel. (508) 821-1000  
Fax. (508) 821-1005*

February 3, 2015


Council President AJ Marshall  
Members of the Municipal Council  
141 Oak Street  
Taunton, MA 02780

Dear Members of the Municipal Council,

Please be advised that I am re-appointing William A. Manganiello of 100 Princess Kate Circle to the *Historic District Commission* for a term of three years which will expire the last day of November, 2017.

If you have any questions or concerns, please feel free to contact me.

Thank you,

  
Thomas C. Hoye, Jr.  
Mayor

# City of Taunton Office of the Mayor

Thomas C. Hoye, Jr.  
Mayor

Alyssa Gracia  
Assistant to the Mayor

Gill E. Enos  
Budget Director



141 Oak Street  
Temporary City Hall  
Taunton, MA 02780  
Tel. (508) 821-1000  
Fax. (508) 821-1005

February 3, 2015

Council President AJ Marshall  
Members of the Municipal Council  
141 Oak Street  
Taunton, MA 02780

Dear Members of the Municipal Council,

Please be advised that I am re-appointing Norma Barbour of 83 Floral Street to the *Historic District Commission* for a term of three years which will expire the last day of November, 2017.

If you have any questions or concerns, please feel free to contact me.

Thank you,

  
Thomas C. Hoye, Jr.  
Mayor

# City of Taunton Office of the Mayor

Thomas C. Hoye, Jr.  
Mayor

Alyssa Gracia  
Assistant to the Mayor

Gill E. Enos  
Budget Director



141 Oak Street  
Temporary City Hall  
Taunton, MA 02780  
Tel. (508) 821-1000  
Fax. (508) 821-1005

February 3, 2015

Council President AJ Marshall  
Members of the Municipal Council  
141 Oak Street  
Taunton, MA 02780

Dear Members of the Municipal Council,

Please be advised that I am re-appointing Barbara Mullen of 21 Guernsey Ave to the *Historic District Commission* for a term of three years which will expire the last day of November, 2017.

If you have any questions or concerns, please feel free to contact me.

Thank you

Thomas C. Hoye, Jr.  
Mayor

# City of Taunton Office of the Mayor

*Thomas C. Hoye, Jr.*  
*Mayor*

*Alyssa Gracia*  
*Assistant to the Mayor*

*Gill E. Enos*  
*Budget Director*



*141 Oak Street*  
*Temporary City Hall*  
*Taunton, MA 02780*  
*Tel. (508) 821-1000*  
*Fax. (508) 821-1005*

February 3, 2015

Council President AJ Marshall  
Members of the Municipal Council  
141 Oak Street  
Taunton, MA 02780

Dear Members of the Municipal Council,

Please be advised that I am re-appointing Charles Flannery of 10 Belmont Street to the *Historic District Commission* for a term of three years which will expire the last day of December, 2017.

If you have any questions or concerns, please feel free to contact me.

Thank you,

Thomas C. Hoye, Jr.  
Mayor

# City of Taunton Office of the Mayor

Thomas C. Hoye, Jr.  
Mayor

Alyssa Gracia  
Assistant to the Mayor

Gill E. Enos  
Budget Director



141 Oak Street  
Temporary City Hall  
Taunton, MA 02780  
Tel. (508) 821-1000  
Fax. (508) 821-1005

February 3, 2015

Council President AJ Marshall  
Members of the Municipal Council  
141 Oak Street  
Taunton, MA 02780

Dear Members of the Municipal Council,

Please be advised that I am re-appointing Robert Dickerman of 30 Ashland Street to the *Historic District Commission* for a term of three years which will expire the last day of December, 2016.

If you have any questions or concerns, please feel free to contact me.

Thank you,

  
Thomas C. Hoye, Jr.  
Mayor



CITY OF TAUNTON  
MASSACHUSETTS

TREASURY DEPARTMENT

BARBARA A AUGER, CMMT  
TREASURER/COLLECTOR

15 Summer Street  
Taunton, MA 02780

Telephone (508) 821-1057  
FAX (508) 821-1007

February 5, 2015

Thomas C Hoyer, Jr. Mayor and  
✓ Members of the Municipal Council  
141 Oak St. Temp. City Hall  
Taunton, Ma 02780

RE: Land Court John Smiliotopoulos  
Parcel # 66-371 – 65 Main Street

Dear Mayor Hoyer and Councilors;

I have received the attached notice indicating the Land Court entered a foreclosure decree on a tax title parcel assessed to **John Smiliotopoulos** for property located at 65 Main Street. The City of Taunton is now the owner of the property and should make every effort to insure and secure the premises, as all responsibility and liability for this property now rests with the City of Taunton.

Once we receive the recorded judgment decree I will transfer the parcels to the Tax Possession Custodian.

If you have any questions or concerns regarding this property, please contact this Office.

Sincerely,

Barbara A Auger, CMMT  
Treasurer/Collector

cc: Assessor  
Auditor  
Tax Possession Custodian



[SEAL]

Land Court costs \$386.50

Legal Fees \$3,724.58 (estimated)

COMMONWEALTH OF MASSACHUSETTS

LAND COURT

DEPARTMENT OF THE TRIAL COURT

RE: 65 Main Street (bldgs)  
Pc1# 66 - 371

2.

Case No.: 12 TL 144100

JUDGMENT IN TAX LIEN CASE

City of Taunton

vs.

John Smiliotopoulos, Angela Smiliotopoulos



This case came on to be heard and was argued by counsel, and thereupon, upon consideration thereof, it is

**ADJUDGED and ORDERED** that all rights of redemption are forever foreclosed and barred under the following deed(s) given by and/or the tax taking(s) made by the Collector of Taxes for the City of Taunton in Bristol County and said Commonwealth:

<u>Land Type</u>	<u>Tax Taking Date</u>	<u>Book No.</u>	<u>Page No.</u>	<u>Document No.</u>	<u>Certificate of Title No.</u>
Recorded	12/18/2007	17248	325		

By the Court: Deborah J. Patterson

Attest:

A TRUE COPY  
ATTEST:

*Deborah J. Patterson*  
RECORDER

Deborah J. Patterson  
Recorder

Entered: January 13, 2015

RECEIVED  
FEB 05 2015

BY: \_\_\_\_\_



CHIEF  
EDWARD J. WALSH

The City of Taunton  
Police Department  
23 Summer Street  
Taunton, Massachusetts 02780

Telephone: (508)821-1471  
Facsimile: (508) 828-9315  
www.tauntonpd.com

3,

February 3, 2015

Council President Estele Borges & Members of the City Council  
Temporary City Hall  
141 Oak Street  
Taunton, Ma 02780

This is in response to a correspondence dated January 16, 2015 requesting that I along with the Zoning Enforcement Officer investigate Planet Petroleum 274 Winthrop Street. Your request asked to investigate the following issues:

- 1) Cars parked along the gates, which are not closed.
- 2) Too many cars parked near the stream behind the building.

These two issues are not within the jurisdiction of the Police Departments Licensing Division as they fall under Zoning Enforcement and or Conservation.

Regarding hours of operation the only restriction of business hours is covered under City Ordinance Section 12-2: which states

**Sec 12-2 Closing Hours for Commercial Establishments**

(a) Generally. No shops, stores, or other places of trade or entertainment shall be kept open between 1:00 a.m. and 4:00 a.m., except as hereinafter provided.

(b) Licensing exceptions. Licensed taverns, drugstores, hotels, motels, gasoline stations, self-service laundries, restaurants, and such other businesses as may be approved by the Municipal Council, may keep open between the hours of 1:00 a.m. and 4:00 a.m., provided that a permit therefore has been obtained from the Municipal Council, and further provided that the operation of said businesses between said hours shall not cause or create a nuisance, or disturb or cause the disturbance of the peace and quiet of the neighborhood in which said businesses are located.

(c) Fee for license. The fee for permission to operate any one of the aforesaid businesses between the aforesaid hours shall be thirty dollars (\$30.00) per annum payable to the Municipal Council on or before the issuance thereof and annually thereafter.

(d) Rules, regulations applicable. The Municipal Council may establish rules and regulations governing nighttime operations of businesses permitted by it as aforesaid in order to avoid nuisances and disturbances of the peace.


(e) Suspension, revocation of license. The Municipal Council may for good cause, and after reasonable notice and opportunity to be heard, suspend or revoke any permit issued by it as aforesaid.

(f) Responsibility for violation. Every keeper of any shop, store or place of trade or entertainment, which shall be opened, or in which any article shall be sold, and every person opening any shop, store or place of trade or entertainment or selling any article contrary to the provisions of this section, shall be deemed guilty of a violation of this section.


(g) To the extent that any other section of the Municipal Ordinance conflict with this section or any license granted under the authority of the City of Taunton acting through any board, Commission, agency, or Authority, or conflicts with the requirements of this section, the requirements of this section shall apply. (Ord of 2-20-2001)

The sector officers assigned to this area during the restricted hours of 1:00 A.M. & 4:00 A.M. have been informed to note any violations observed on the police log for further investigation by this officer.

Respectfully Submitted

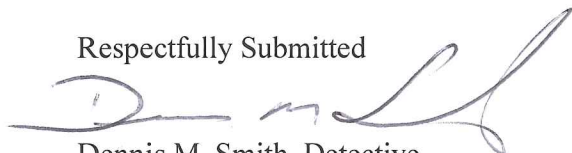

Dennis M. Smith, Detective  
Taunton Police Department  
License Division  
23 Summer Street  
Taunton, Ma. 02780

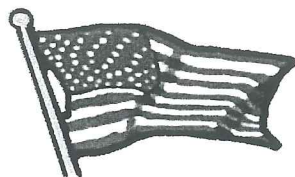

FEBRUARY 10, 2015

HONORABLE THOMAS C. HOYE, JR., MAYOR  
COUNCIL PRESIDENT ESTELE BORGES  
AND MEMBERS OF THE MUNICIPAL COUNCIL

TAUNTON, MA  
CITY CLERK

2015 FEB - 6 A 10: 14

RECEIVED  
CITY CLERK'S OFFICE

**PLEASE NOTE:** **THE FOLLOWING COMMITTEE MEETINGS HAVE BEEN SCHEDULED FOR TUESDAY, FEBRUARY 10, 2015 AT 4:00 P.M. AT THE TEMPORARY CITY HALL AT MAXHAM SCHOOL, 141 OAK STREET, TAUNTON, MA. 02780, IN THE CHESTER R. MARTIN MUNICIPAL COUNCIL CHAMBERS**

4:00 P.M.

**THE COMMITTEE ON POLICE AND LICENSE**

1. MEET TO INTERVIEW POLICE CANDIDATES
2. MEET TO REVIEW MATTERS IN FILE
3. PUBLIC INPUT

**PLEASE NOTE:**

**A "MEETING" OF THE ENTIRE MUNICIPAL COUNCIL, AS SAID TERM IS DEFINED IN MASS. GEN. L. C. 30A, §18 MAY OCCUR CONCURRENTLY WITH THIS COMMITTEE MEETING**

5:30 P.M.

**THE COMMITTEE ON FINANCE & SALARIES**

1. MEET TO REVIEW THE WEEKLY VOUCHERS & PAYROLLS FOR CITY DEPARTMENTS
2. MEET TO REVIEW REQUESTS FOR FUNDING
3. MEET TO REVIEW MATTERS IN FILE

**PLEASE NOTE:**

**A "MEETING" OF THE ENTIRE MUNICIPAL COUNCIL, AS SAID TERM IS DEFINED IN MASS. GEN. L. C. 30A, §18 MAY OCCUR CONCURRENTLY WITH THIS COMMITTEE MEETING**

**THE COMMITTEE ON PUBLIC PROPERTY**

1. MEET TO DISCUSS WALKER SCHOOL RFP
2. MEET TO REVIEW MATTERS IN FILE

**PLEASE NOTE:**

**A "MEETING" OF THE ENTIRE MUNICIPAL COUNCIL, AS SAID TERM IS DEFINED IN MASS. GEN. L. C. 30A, §18 MAY OCCUR CONCURRENTLY WITH THIS COMMITTEE MEETING**

**THE COMMITTEE ON THE DEPARTMENT OF PUBLIC WORKS**

1. MEET WITH CRAIG FOLEY OF THE T.M.L.P., KIEN HO OF BETA GROUP, WILLIAM TRAVERS OF MASS. DEPARTMENT OF TRANSPORTATION, STEPHEN SMITH OF SRPEDD AND THE DPW COMMISSIONER TO DISCUSS HARTS FOUR CORNERS INTERSECTION.
2. MEET WITH BRIAN GILLIS, FIELD ENGINEER FOR COLUMBIA GAS AND THE DPW COMMISSIONER TO DISCUSS ROADWAY MORATORIUM EXCAVATION FOR WASHINGTON STREET AT AVON STREET INTERSECTION.
3. MEET TO REVIEW MATTERS IN FILE

**PLEASE NOTE:**

**A "MEETING" OF THE ENTIRE MUNICIPAL COUNCIL, AS SAID TERM IS DEFINED IN MASS. GEN. L. C. 30A, §18 MAY OCCUR CONCURRENTLY WITH THIS COMMITTEE MEETING**


**THE COMMITTEE OF THE COUNCIL AS A WHOLE**

1. MEET TO DISCUSS LANDFILL EXPANSION
2. MEET TO REVIEW MATTERS IN FILE

**PLEASE NOTE:**

**A "MEETING" OF THE ENTIRE MUNICIPAL COUNCIL, AS SAID TERM IS DEFINED IN MASS. GEN. L. C. 30A, §18 MAY OCCUR CONCURRENTLY WITH THIS COMMITTEE MEETING**

RESPECTFULLY,

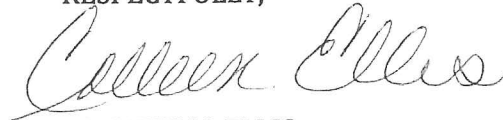

COLLEEN M. ELLIS  
CLERK OF COUNCIL COMMITTEES