


WEST ELEVATION SCALE: 1/8" = 1 FOOT

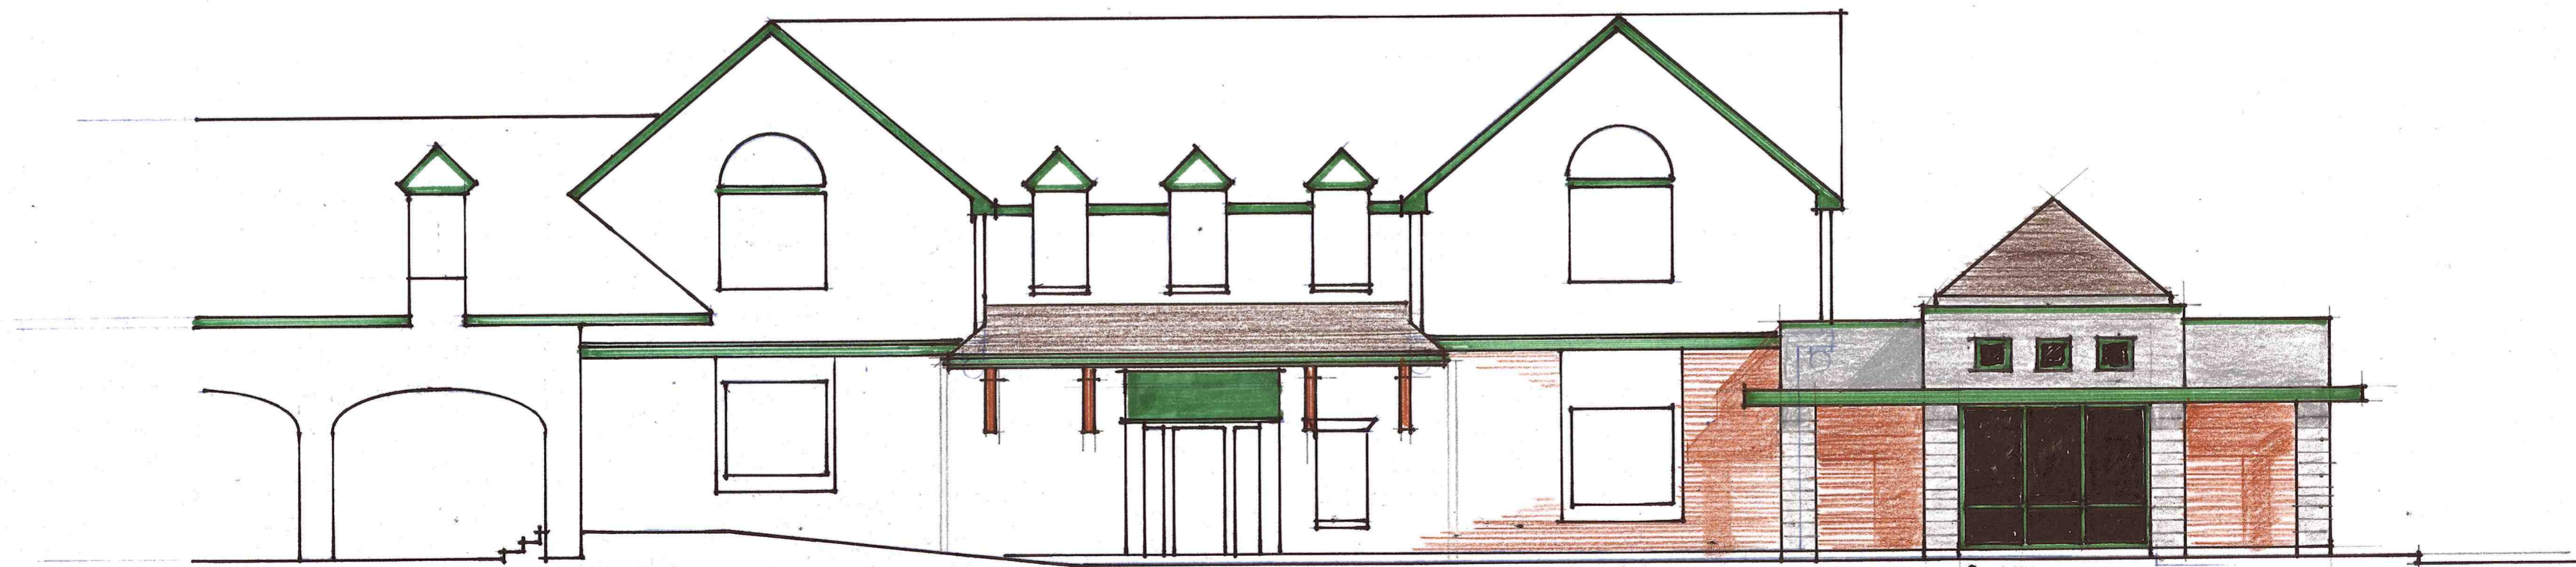

NORTH ELEVATION SCALE: 1/8" = 1 FOOT