

Wayland Paddocks Section

Scale 1:4



EXISTING



PROPOSED

Wayland Paddocks Perspective

Scale 1:4

Not Issued For Construction


Revisions

Job No: P-1069

Draw No: NS

Drawn: DL

Checked: DL
Issued: October 2012

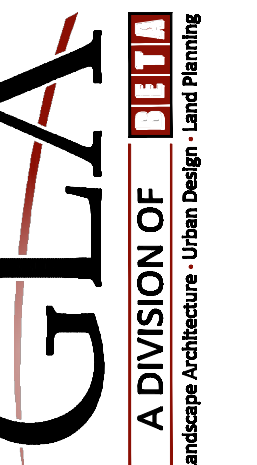


Wayland Paddocks
Wayland, MA


Conceptual Design

THIS DRAWING IS THE PROPERTY OF THE LANDSCAPE ARCHITECT AND UNAUTHORIZED USE OF THE DRAWING WITHOUT WRITTEN PERMISSION IS PROHIBITED


Sheet 3 of 4

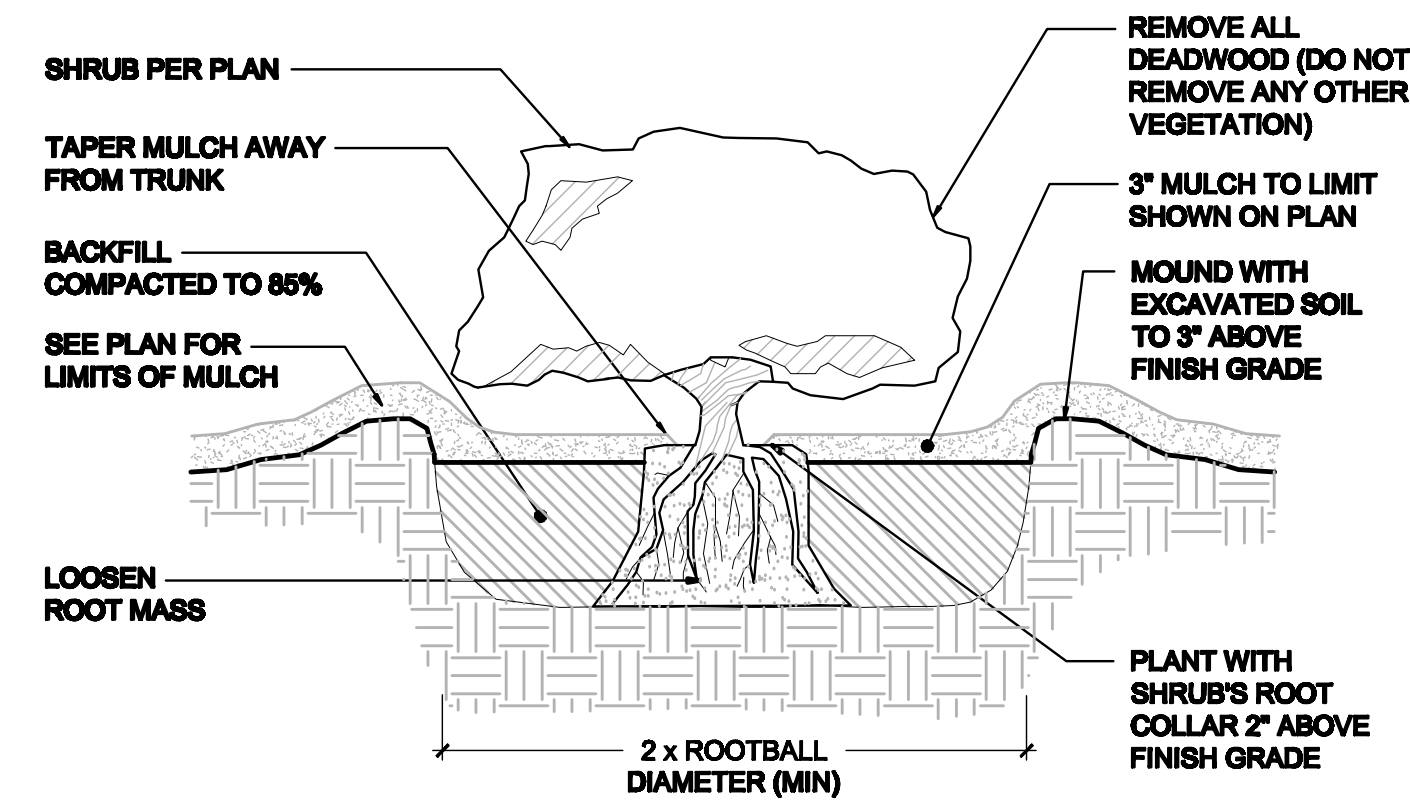


CONTAINER GROWN TREE & SHRUB PLANTING
SCALE: NOT TO SCALE

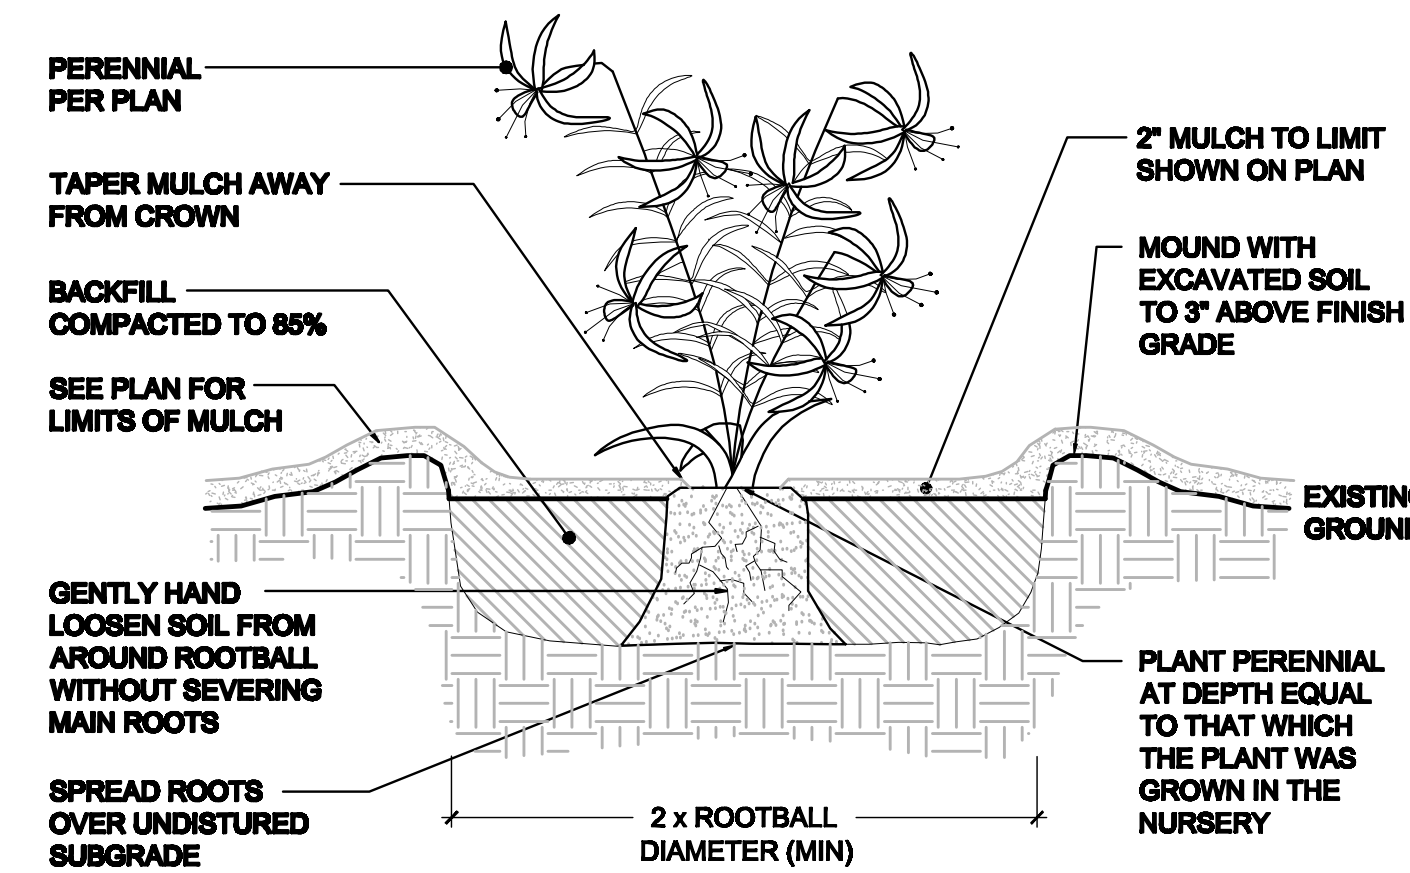


PERENNIALS & GRASSES PLANTING
SCALE: NOT TO SCALE

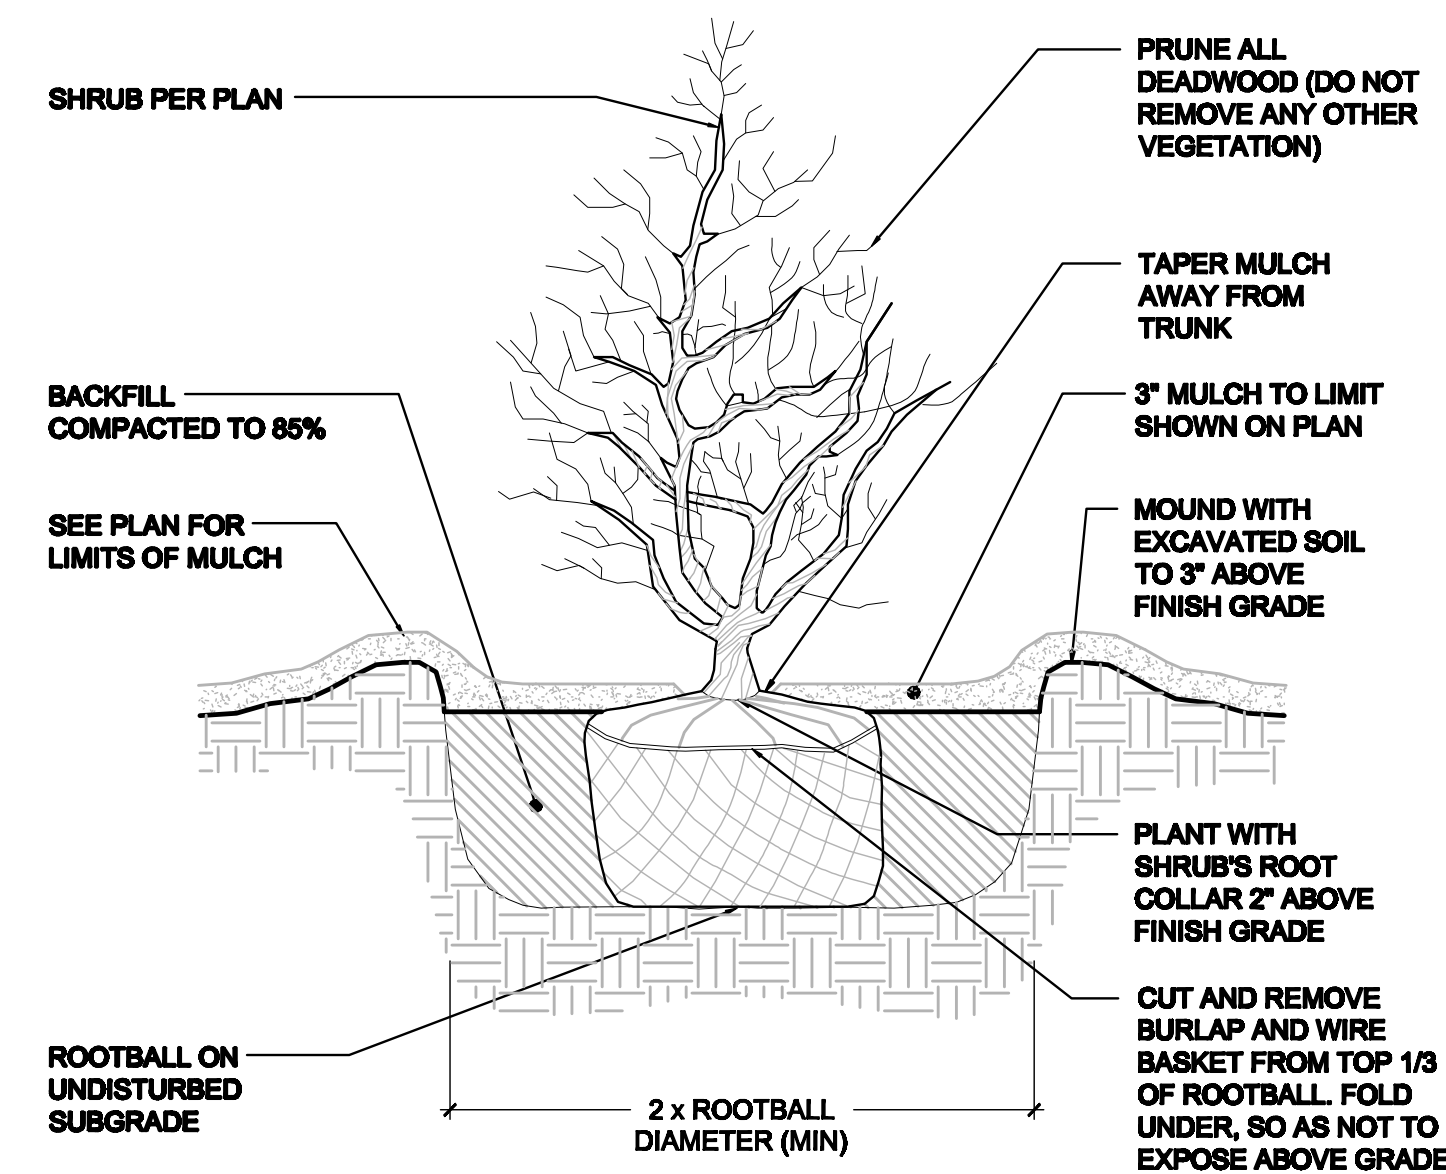


SHRUB PLANTING
SCALE: NOT TO SCALE

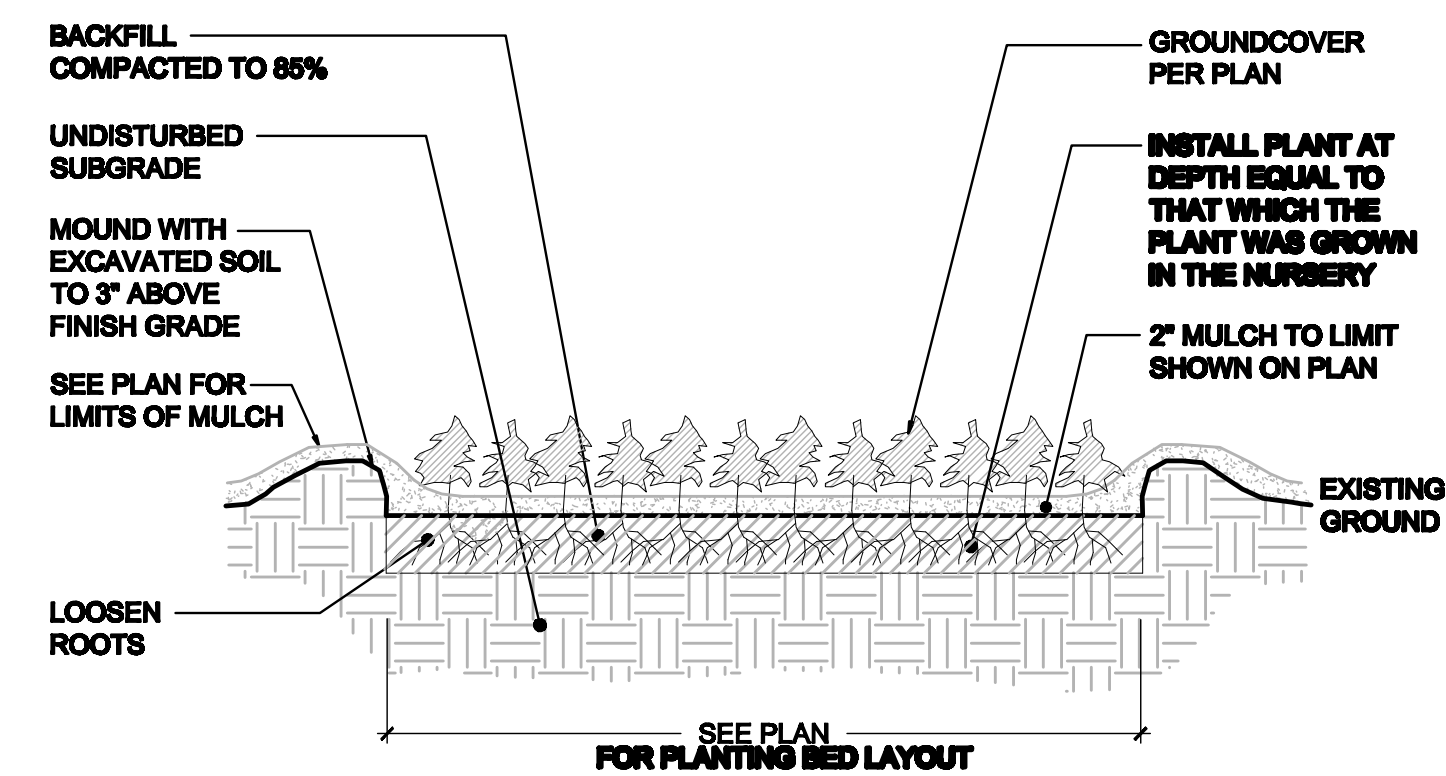


GROUNDCOVER PLANTING
SCALE: NOT TO SCALE

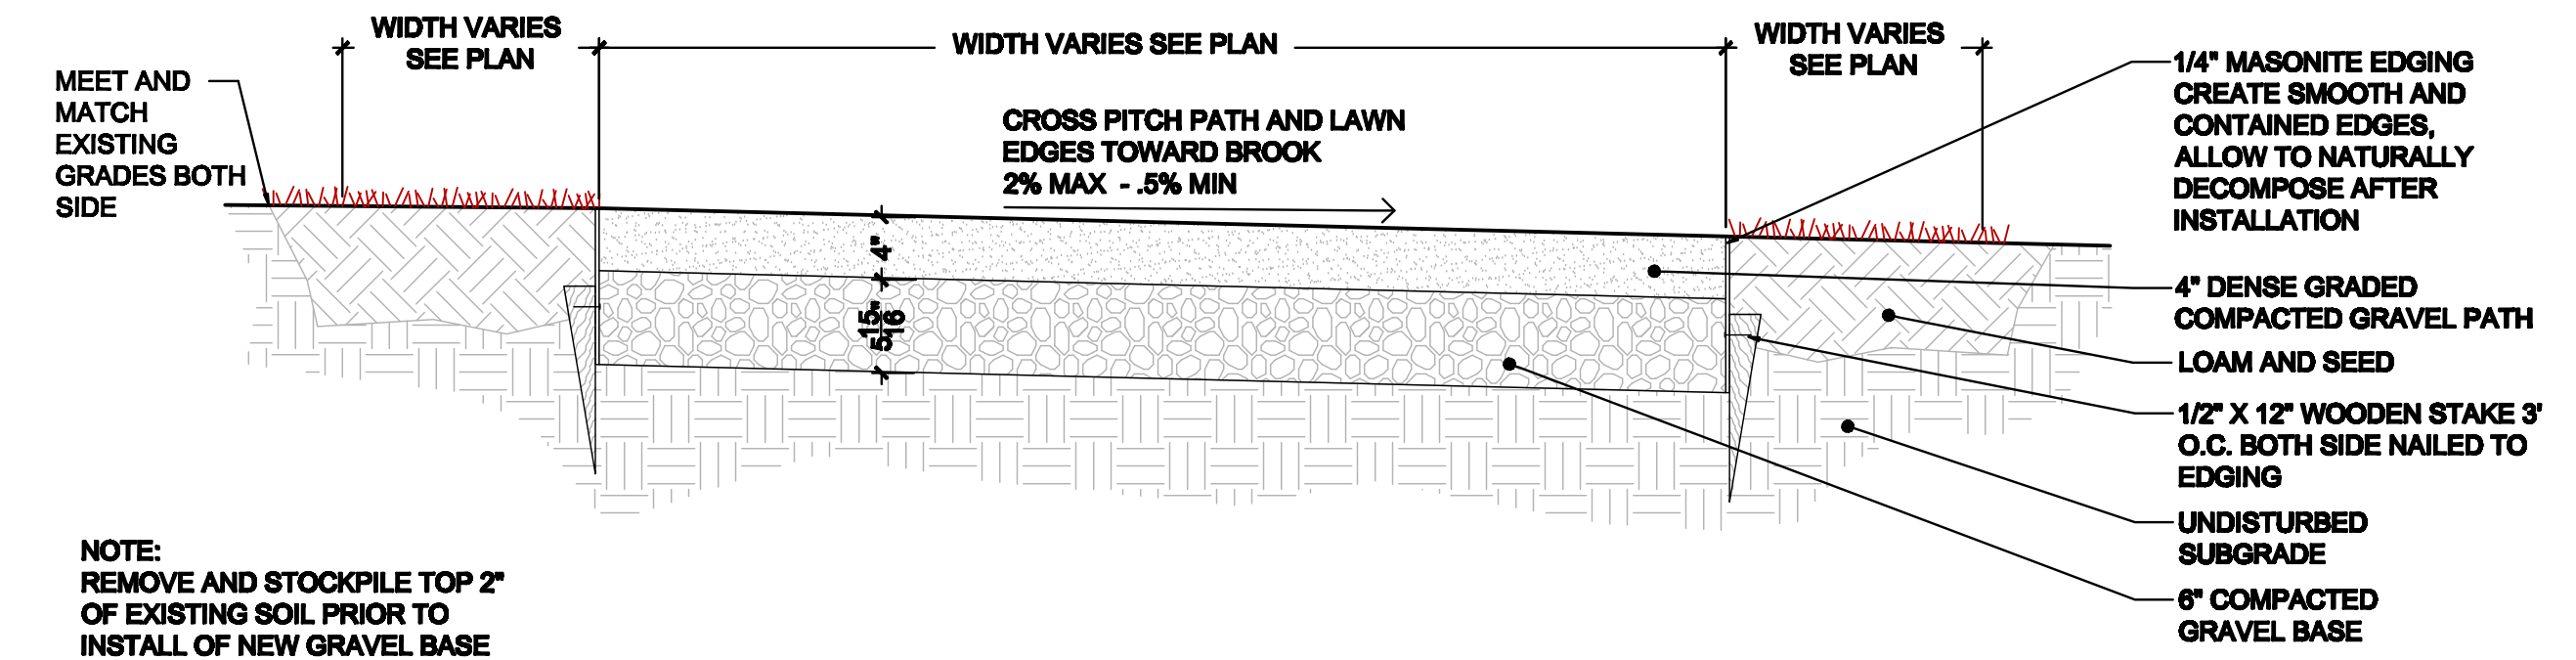

NEW PATH (FULL DEPTH) - CROSS SECTION
SCALE: 1"=1'

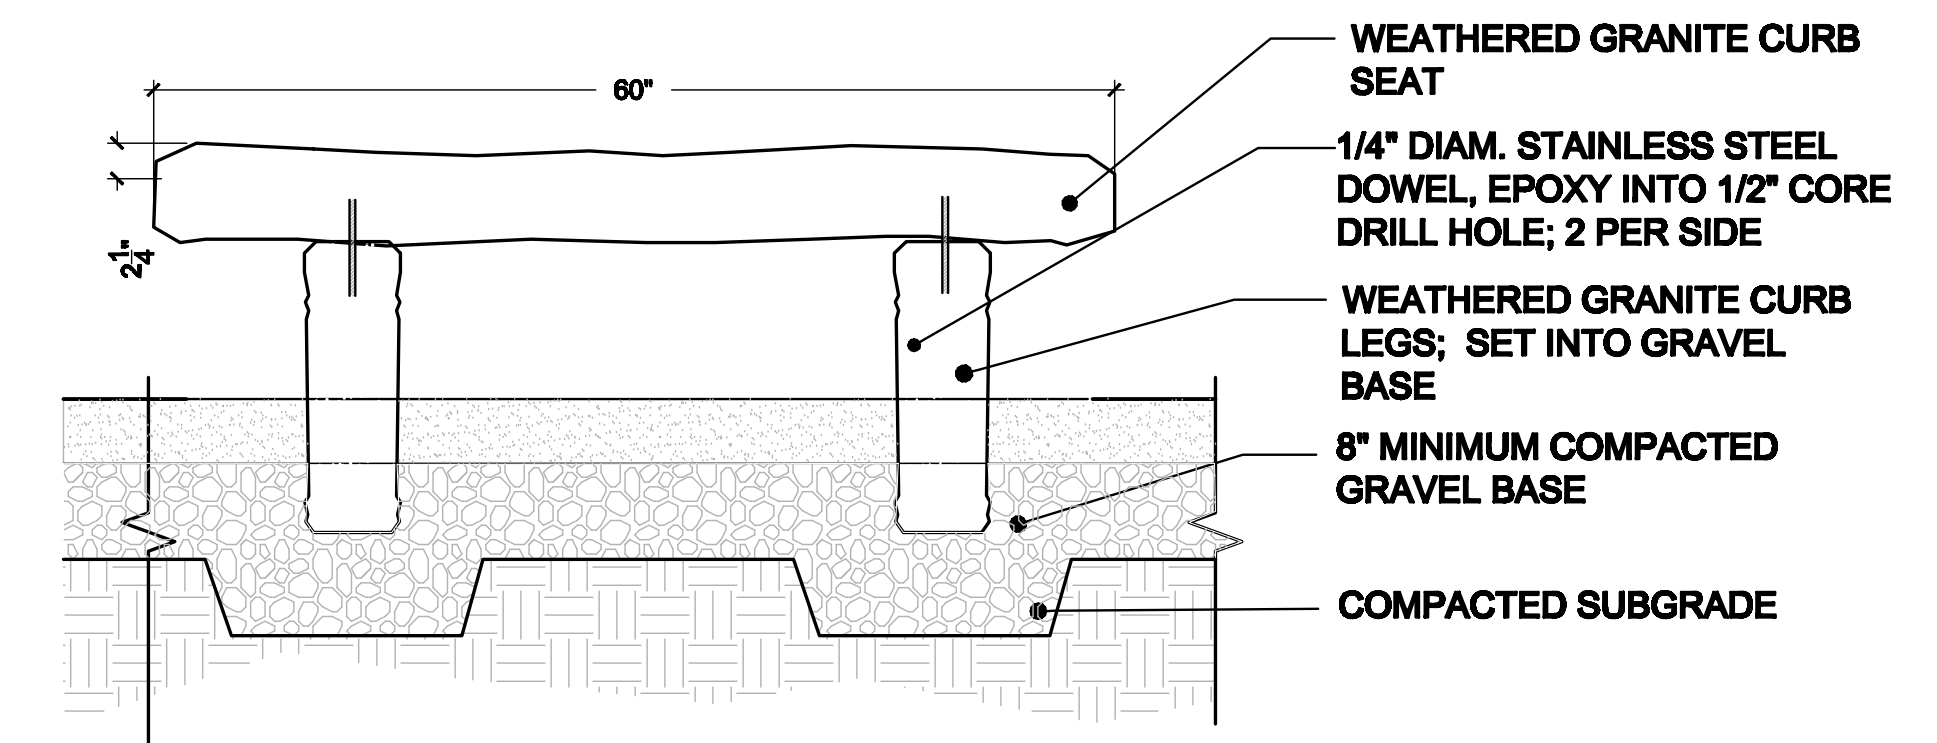

GRANITE SEAT
SCALE: 3/4"=1'

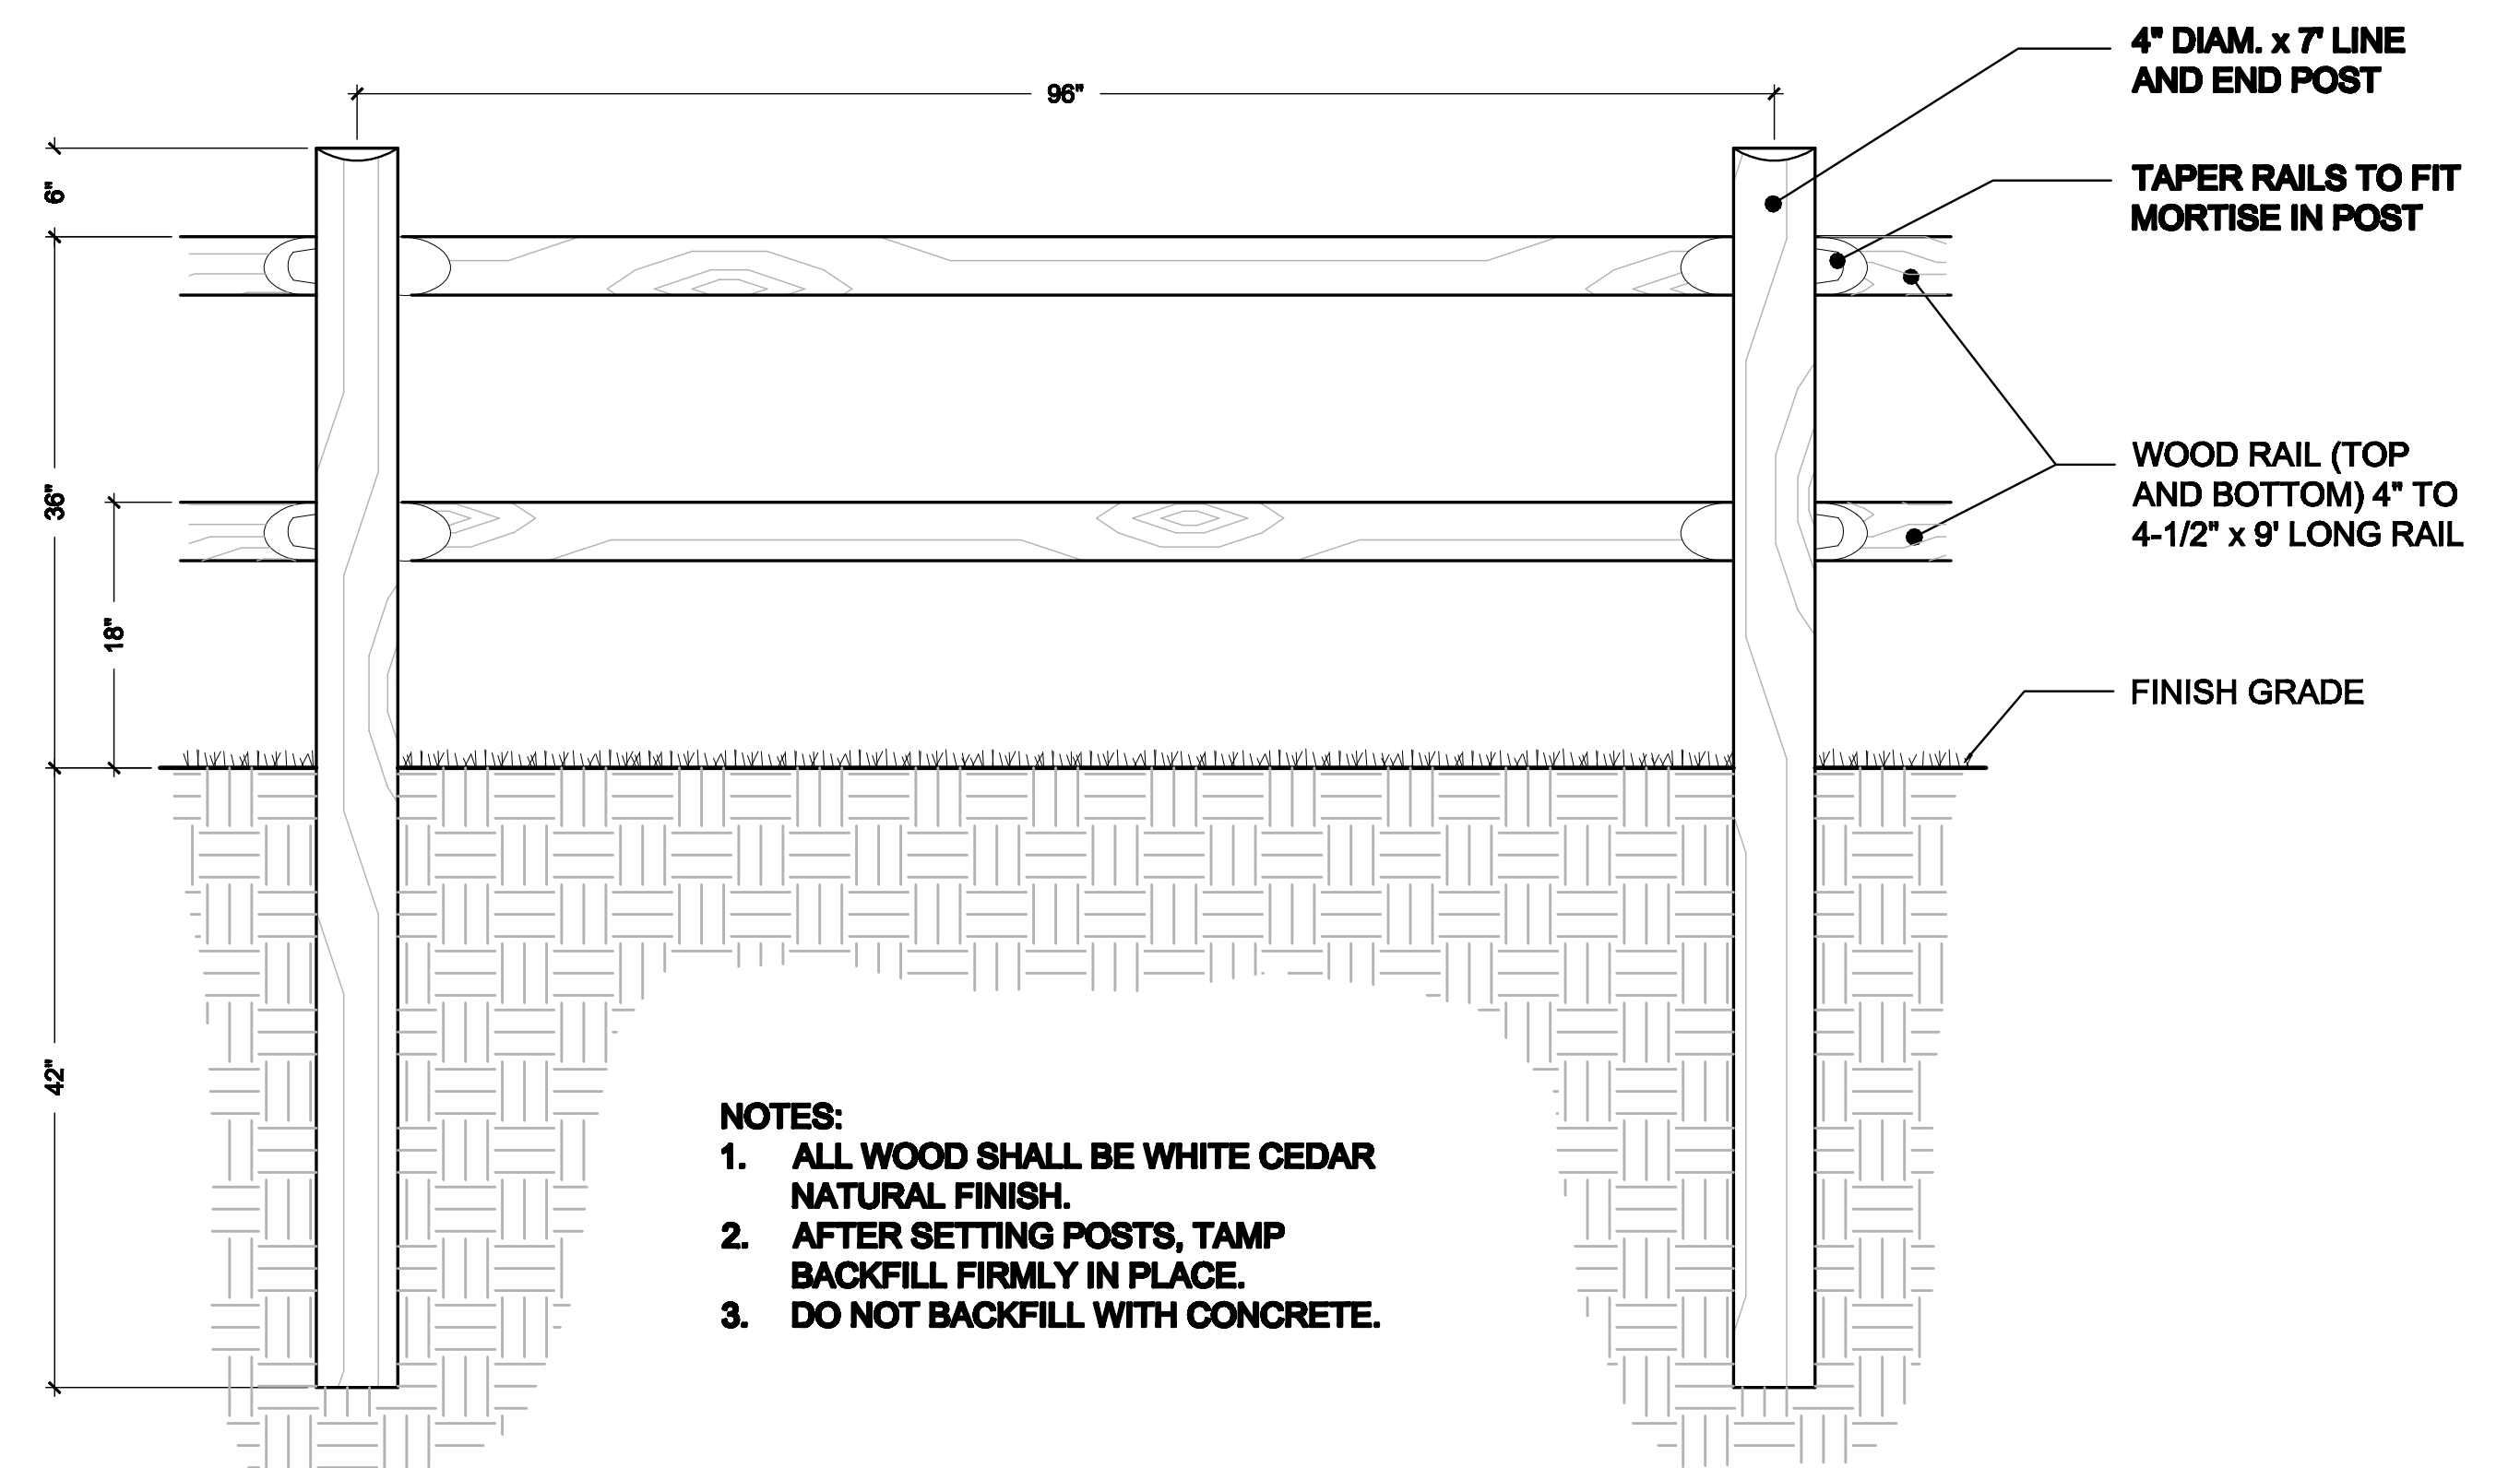

- NOTES:
1. ALL WOOD SHALL BE WHITE CEDAR NATURAL FINISH.
2. AFTER SETTING POSTS, TAMP BACKFILL FIRMLY IN PLACE.
3. DO NOT BACKFILL WITH CONCRETE.

SPLIT WOOD 2 RAIL FENCE
SCALE: 3/4"=1'

Not Issued For Construction

Revisions:

Job No: P-1069
Drawn: NS
Checked: DL
Issued: October 2012

GLA
A DIVISION OF **DETA**
Landscape Architecture - Urban Design - Land Planning

Wayland Paddocks
Wayland, MA

Conceptual Design

THIS DRAWING IS THE PROPERTY OF THE LANDSCAPE ARCHITECT AND UNAUTHORIZED USE OF THIS DRAWING WITHOUT WRITTEN PERMISSION IS PROHIBITED

Sheet 4 of 4