


LEGEND

- PUBLIC MEETING ROOM
- TOWN MANAGER/TOWN COUNSEL
- ACCOUNTING
- ASSESSOR
- TOWN CLERK
- TREASURER/COLLECTOR
- RECREATION
- M.I.S./G.I.S.
- BUILDING/GROUNDS
- BUILDING DEPARTMENT
- YOUTH AND FAMILY SERVICES
- BOARD OF HEALTH
- VETERANS SERVICES
- PLANNING DEPARTMENT
- SCHOOL DEPARTMENT
- POLICE DEPARTMENT

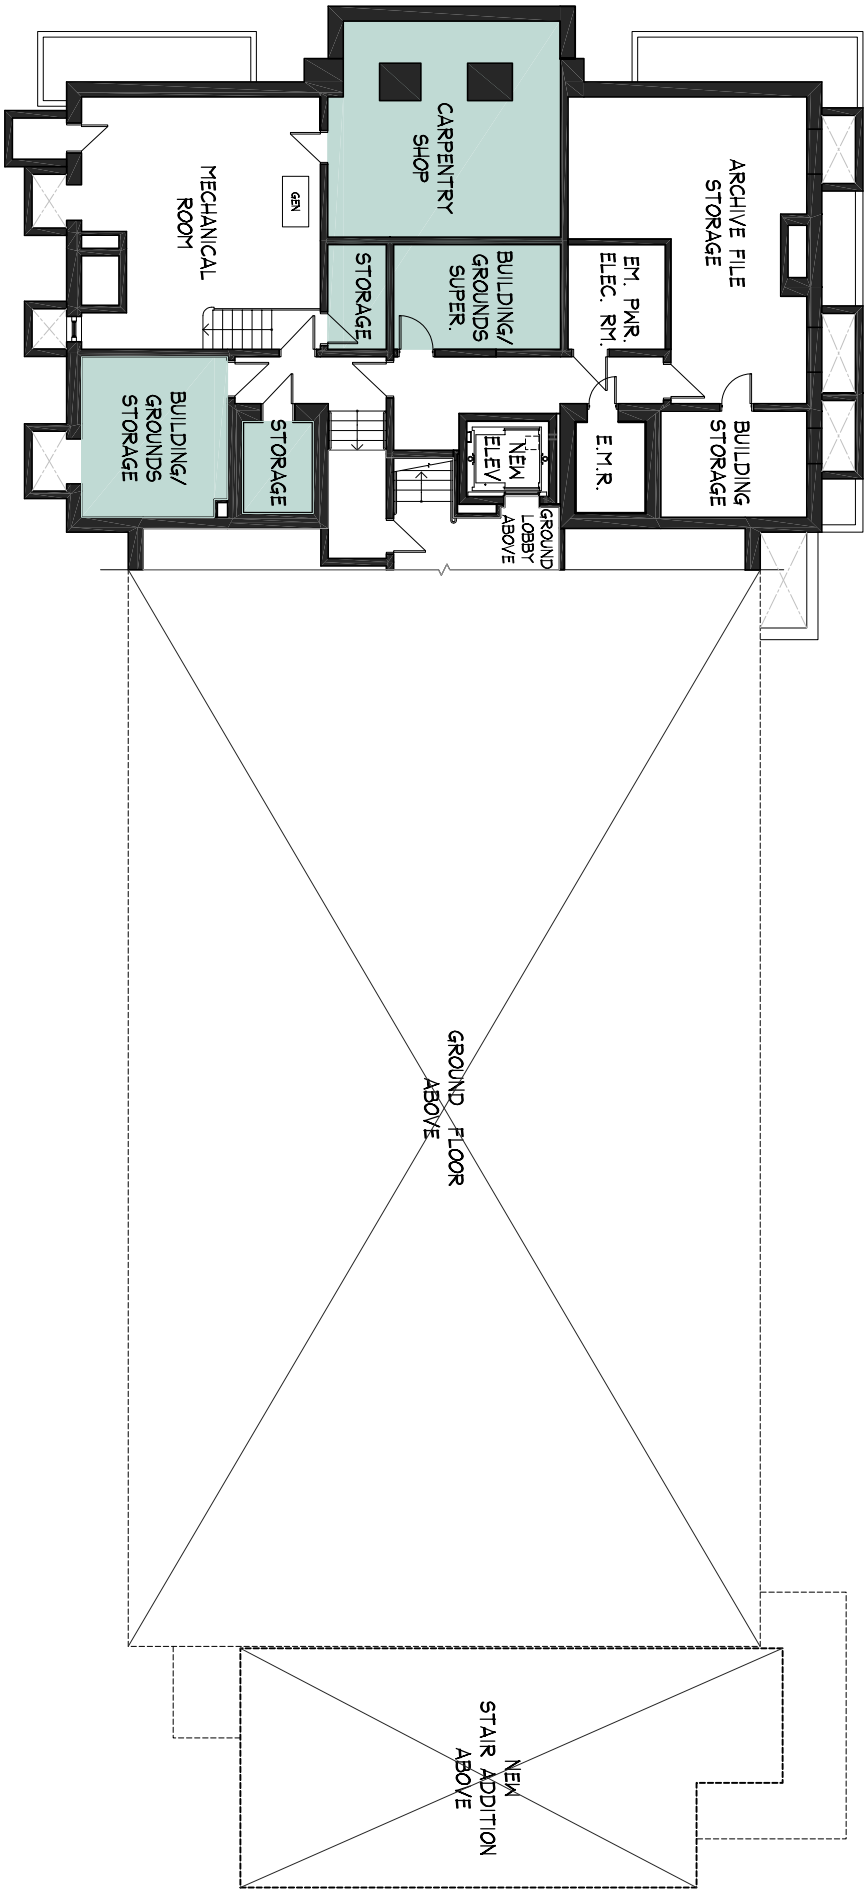

1 BASEMENT LEVEL PLAN
SCALE: 1/8" = 1'-0"



ADDITIONS & RENOVATIONS
TO THE
TOWN HALL
TOWN OF WESTBOROUGH
32 WEST MAIN STREET WESTBOROUGH MASSACHUSETTS

JTH
JACUNSKI HUMES
ARCHITECTS, LLC
15 MASSRIO DRIVE
SUITE 101
BERLIN, CT 06037
TEL 860-898-9221
FAX 860-898-9223

**BASEMENT
LEVEL
PLAN**

PROJ. NO.	JH26A	DRAWING NO.
SCALE	1/8" = 1'-0"	A-1.1
DATE:	FEBRUARY 28, 2013	