
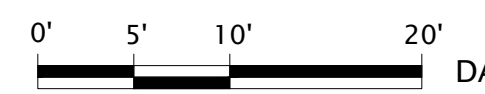
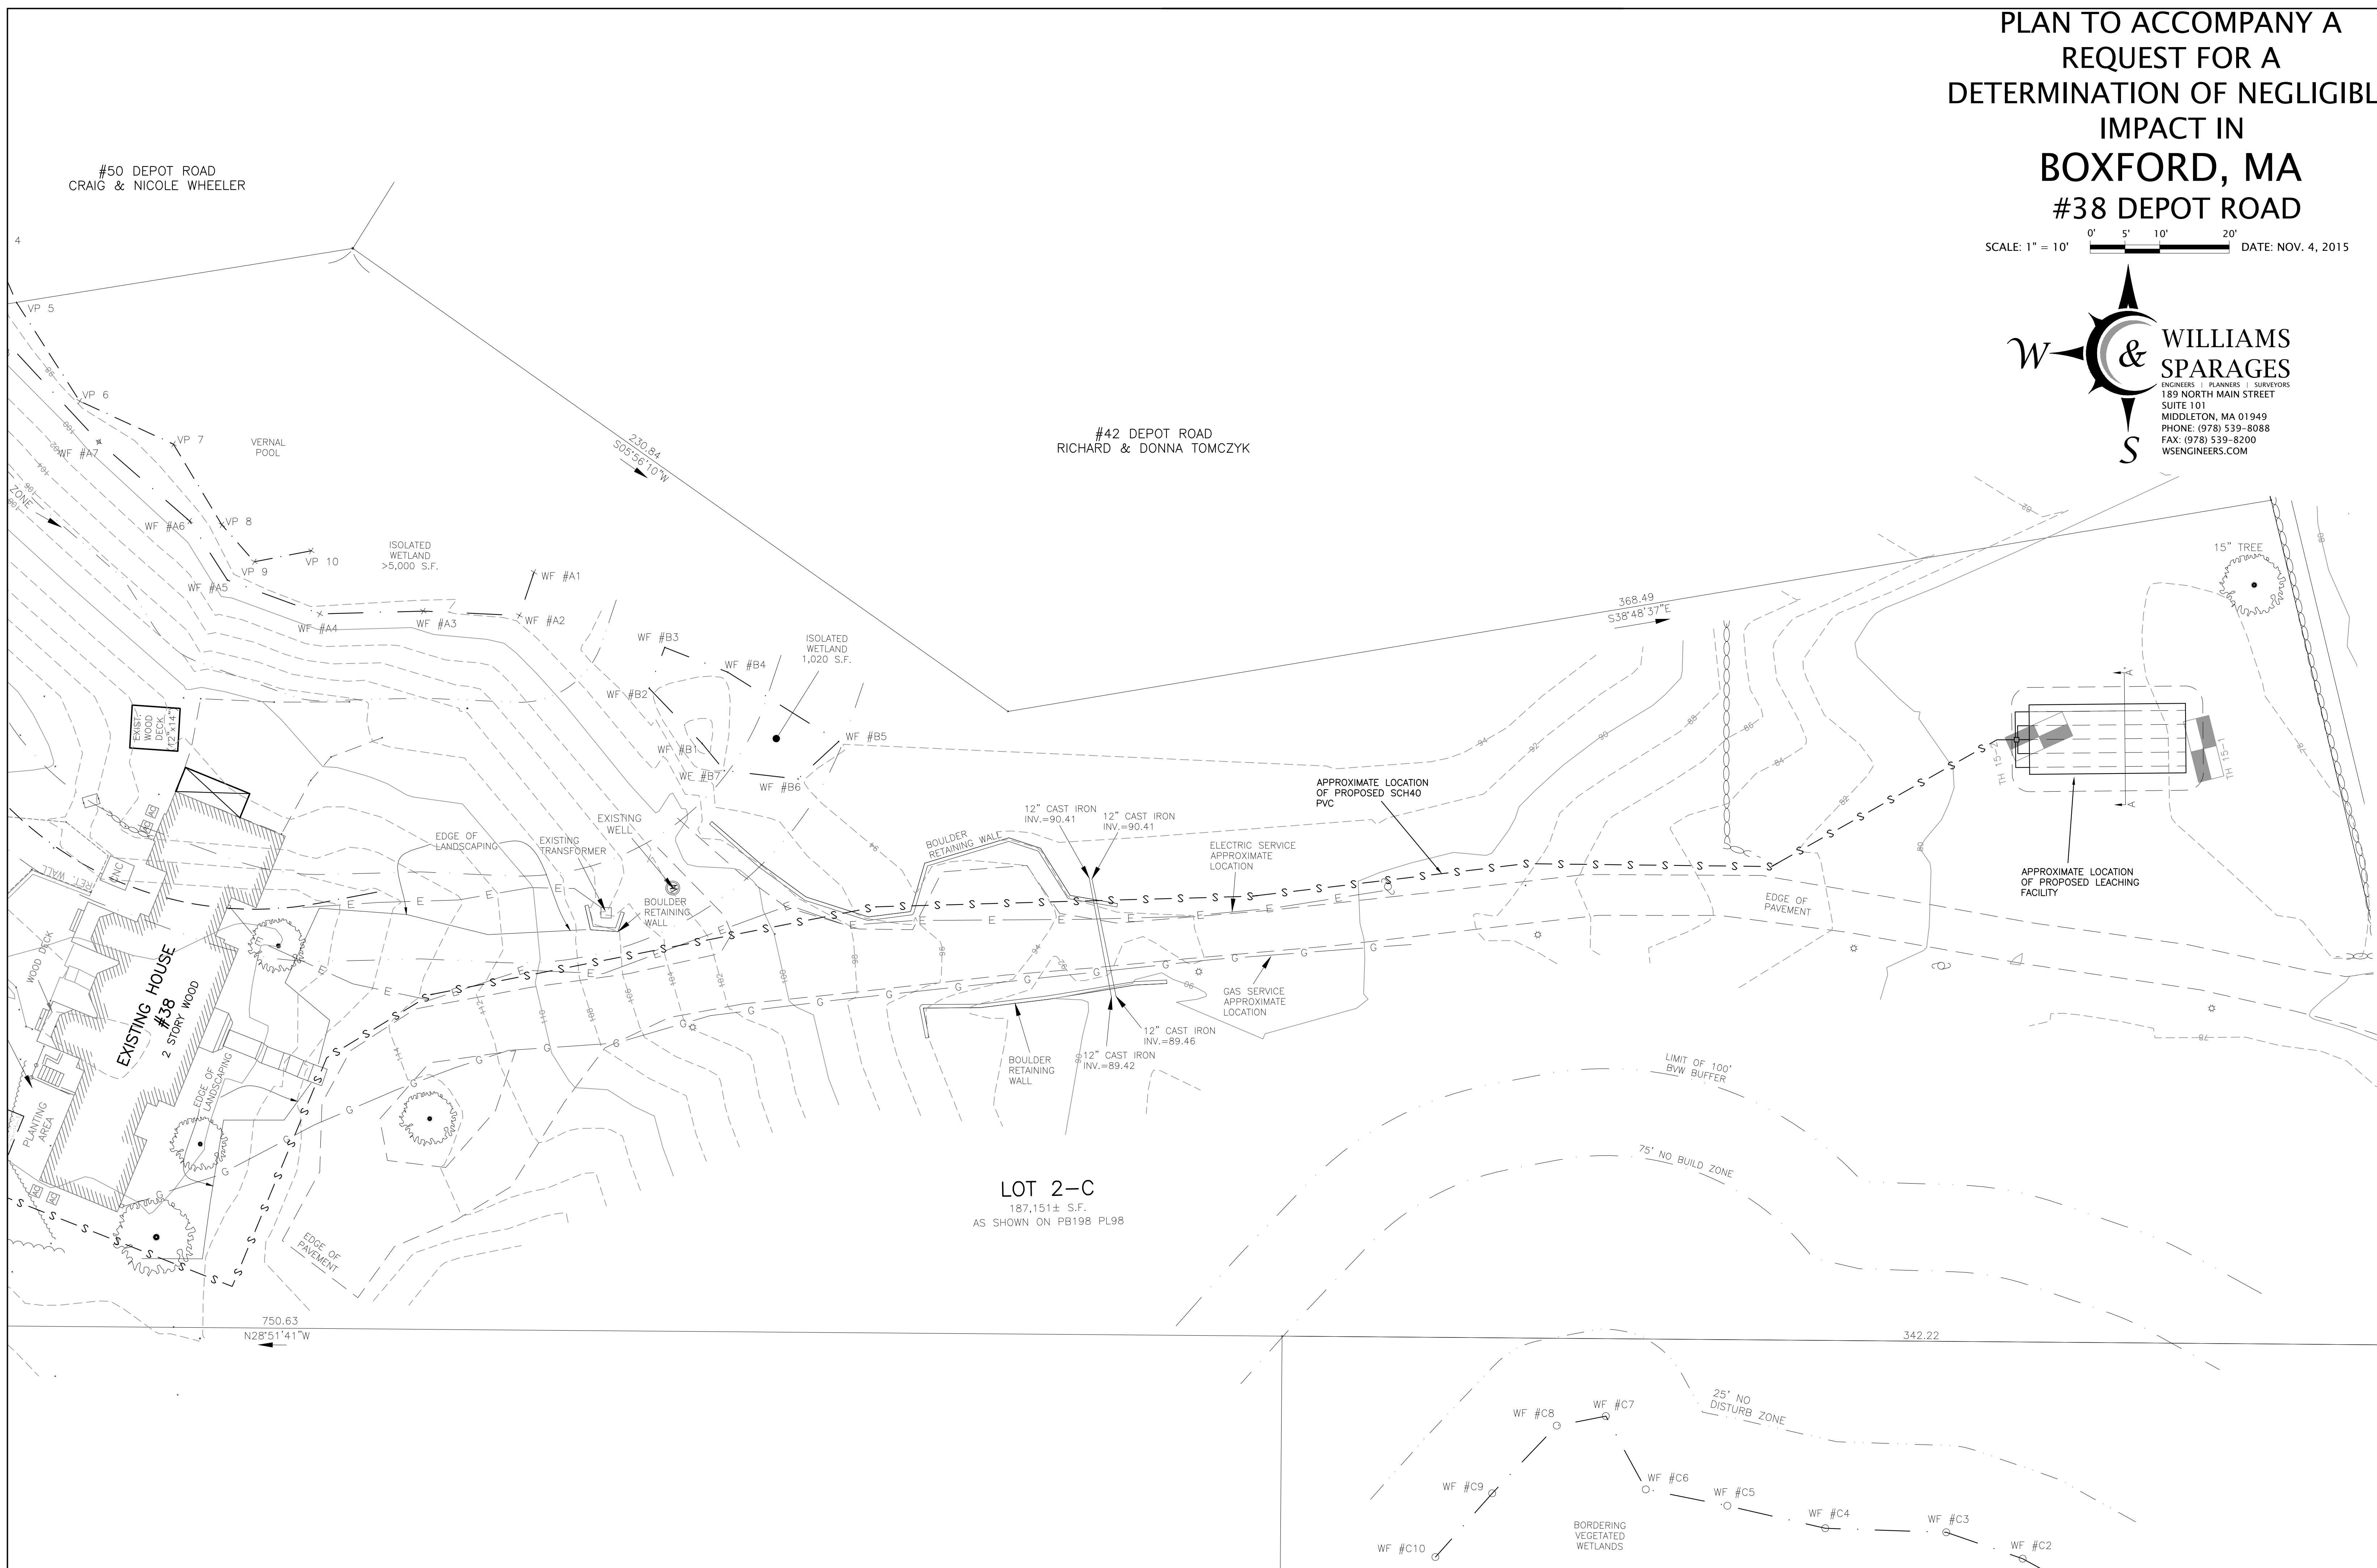


PLAN TO ACCOMPANY A
REQUEST FOR A
DETERMINATION OF NEGLIGIBLE
IMPACT IN
BOXFORD, MA
#38 DEPOT ROAD

SCALE: 1" = 10'  DATE: NOV. 4, 2015

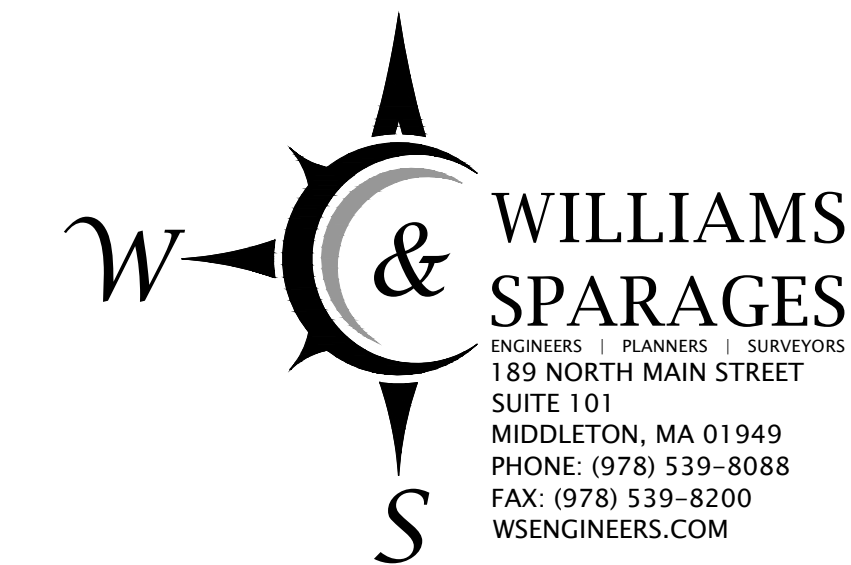

#50 DEPOT ROAD
CRAIG & NICOLE WHEELER

#42 DEPOT ROAD
RICHARD & DONNA TOMCZYK

LOT 2-C
187,151± S.F.
AS SHOWN ON PB198 PL98

EXISTING HOUSE #38
2 STORY WOOD

APPROXIMATE LOCATION
OF PROPOSED LEACHING
FACILITY

APPROXIMATE LOCATION
OF PROPOSED SCH40
PVC

LIMIT OF 100'
BWV BUFFER

75' NO BUILD ZONE

25' NO DISTURB ZONE

BORDERING
VEGETATED
WETLANDS

ISOLATED
WETLAND
>5,000 S.F.

ISOLATED
WETLAND
1,020 S.F.

VERNAL POOL

15" TREE

750.63
N28°51'41"W

368.49
S38°48'37"E

342.22

4

VP 5

VP 6

VP 7

VP 8

VP 9

VP 10

WF #A7

WF #A6

WF #A5

WF #A4

WF #A3

WF #A2

WF #A1

WF #B3

WF #B4

WF #B5

WF #B6

WF #B7














WF #C10

WF #C9

WF #C8

WF #C7

WF #C6

WF #C5

WF #C4

WF #C3

WF #C2

TH 15-A

TH 15-T



















