

project title:

**LILLOOET CHEESERY**

prepared for:

**LILLOOET CHEESERY**  
42 TOPSFIELD ROAD  
BOXFORD, MA 01921


revisions

no.	date	description
0	08/06/15	ISSUED FOR REVIEW

plan submission

**NOTICE OF INTENT**

date: 08.06.2015  
scale: AS NOTED  
job no: 2015-28 / 3089  
DEP no: T.B.D.

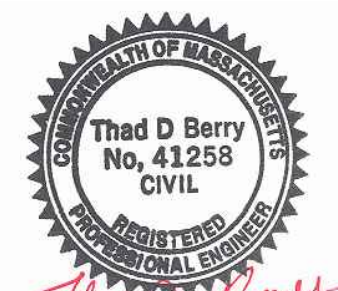


drawing name

**CROSS SECTIONS  
& CROSSING  
DETAILS**

drawing number

C5

sheet 5 of 7


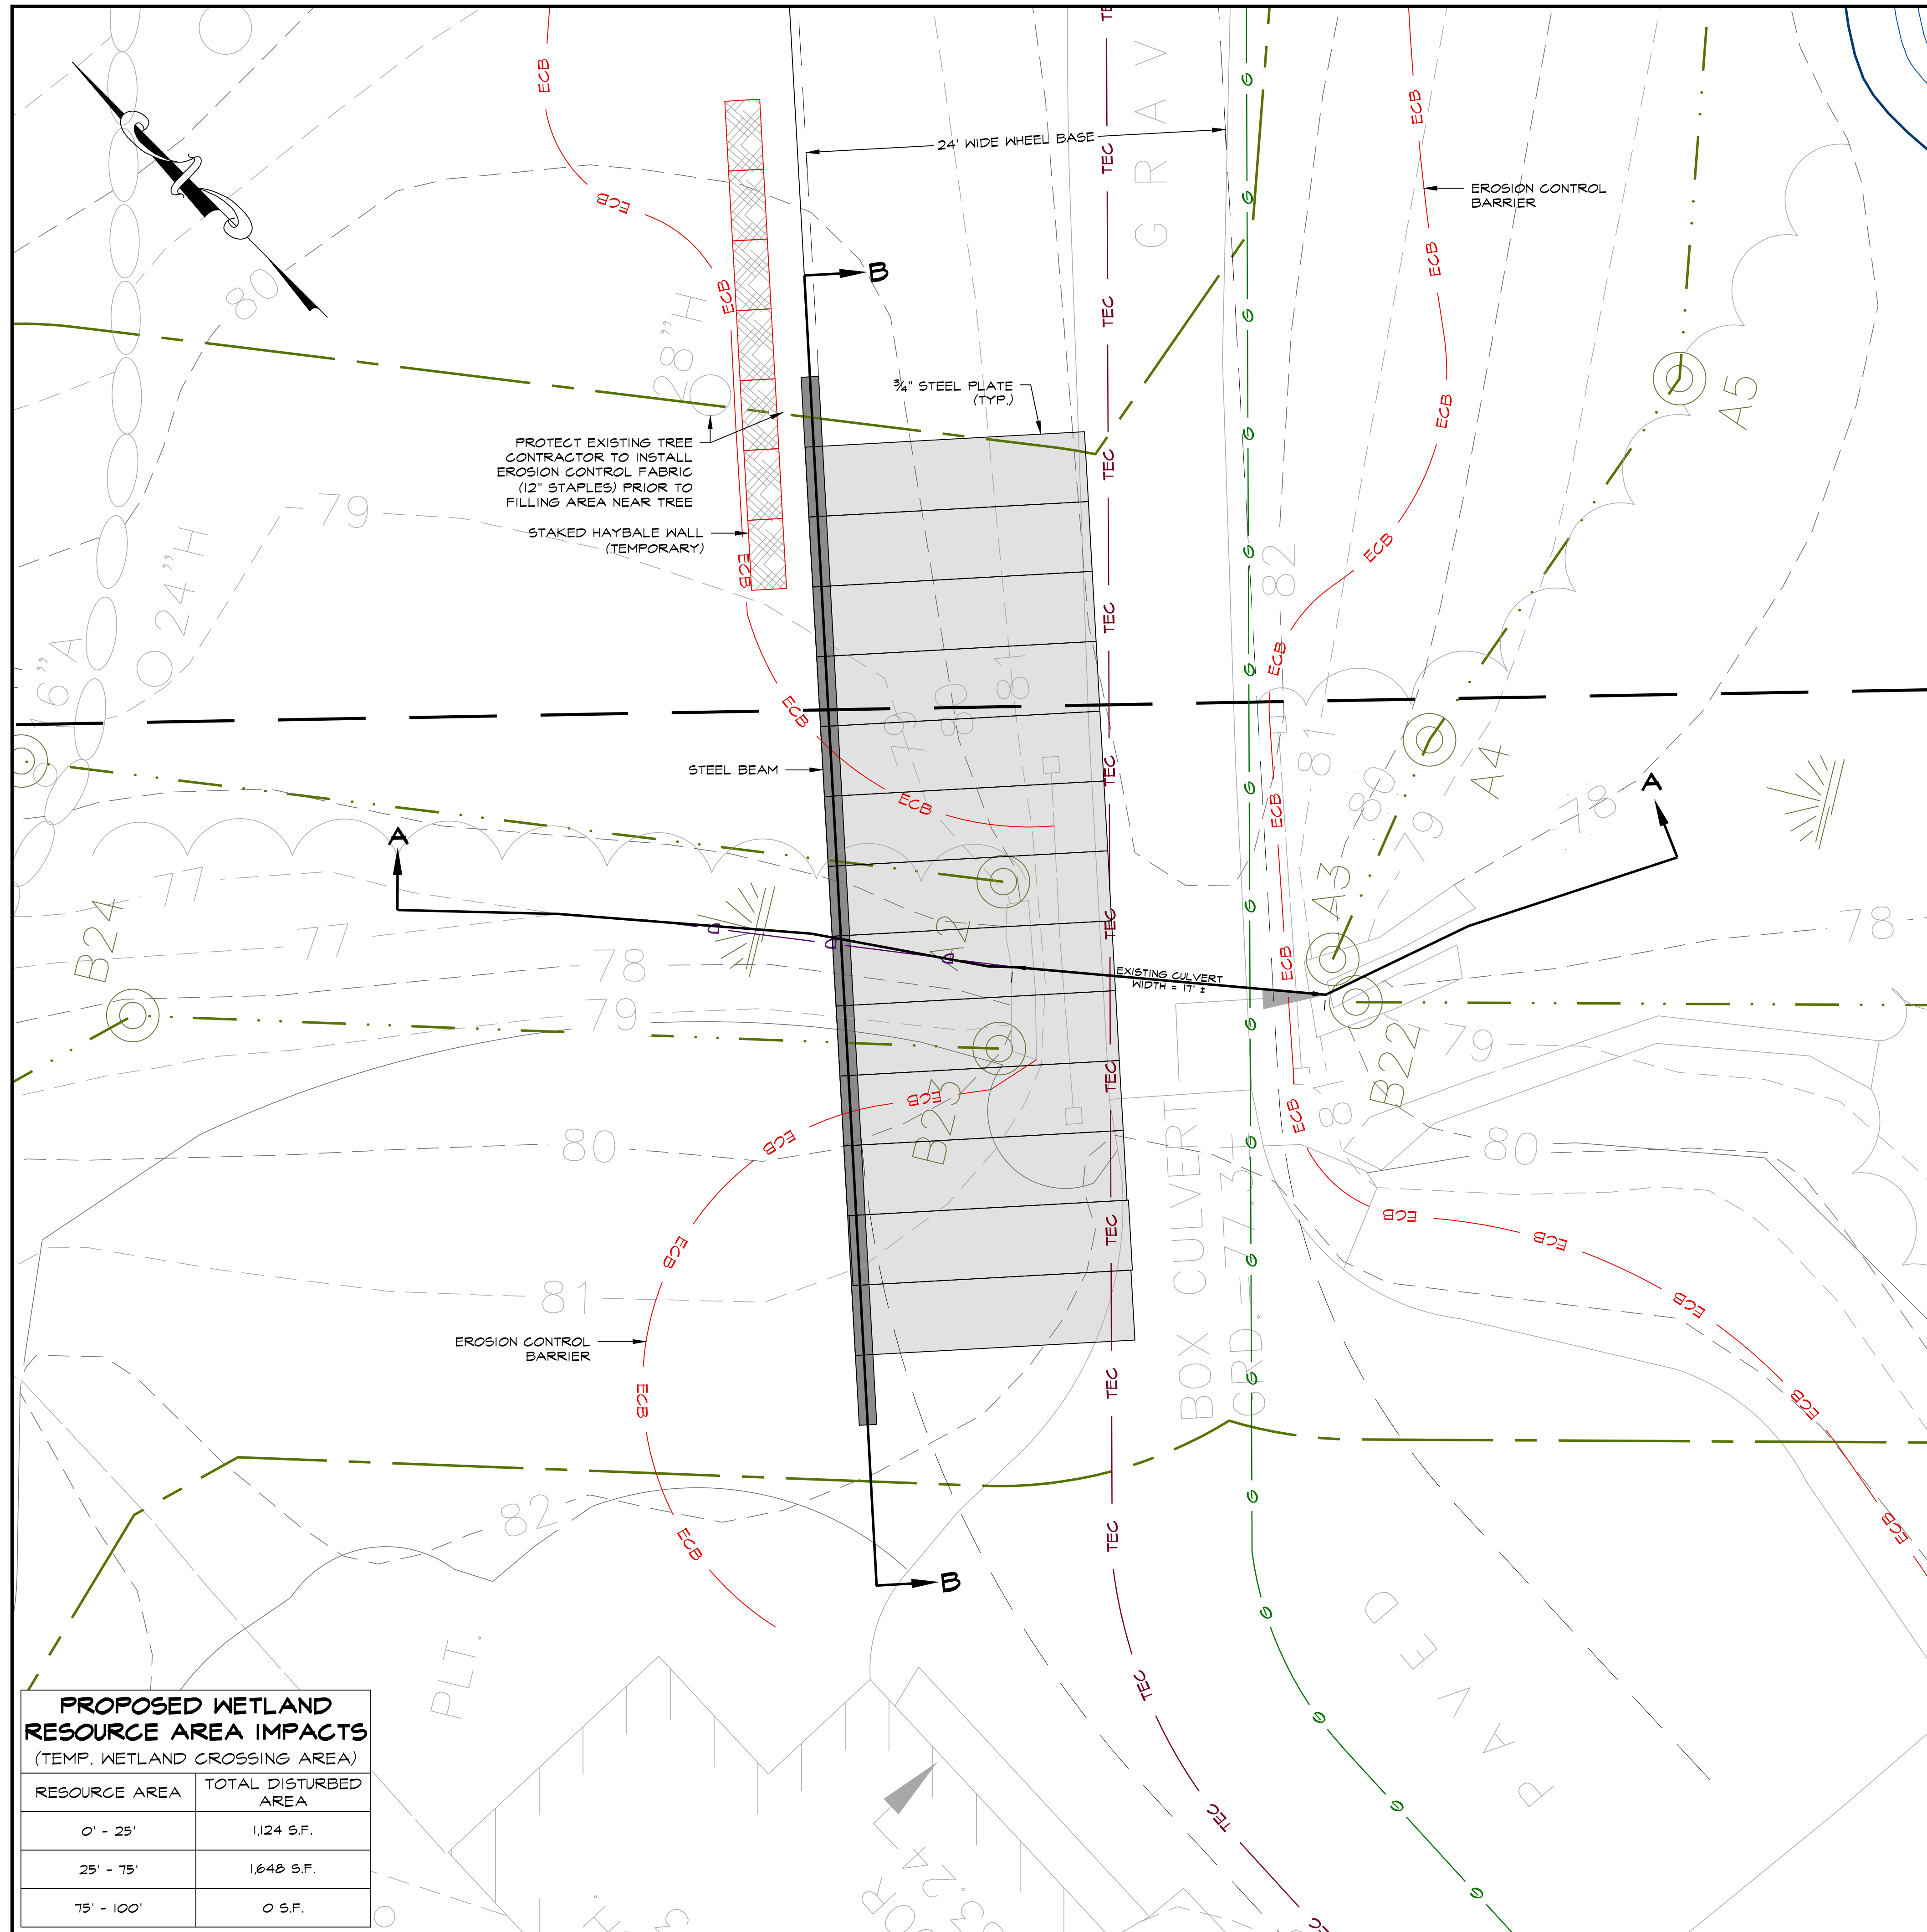


**PROPOSED WETLAND RESOURCE AREA IMPACTS**  
(TEMP. WETLAND CROSSING AREA)

RESOURCE AREA	TOTAL DISTURBED AREA
0' - 25'	1,124 S.F.
25' - 75'	1,648 S.F.
75' - 100'	0 S.F.


**WETLAND CROSSING ENLARGEMENT**

SCALE: 1" = 5'

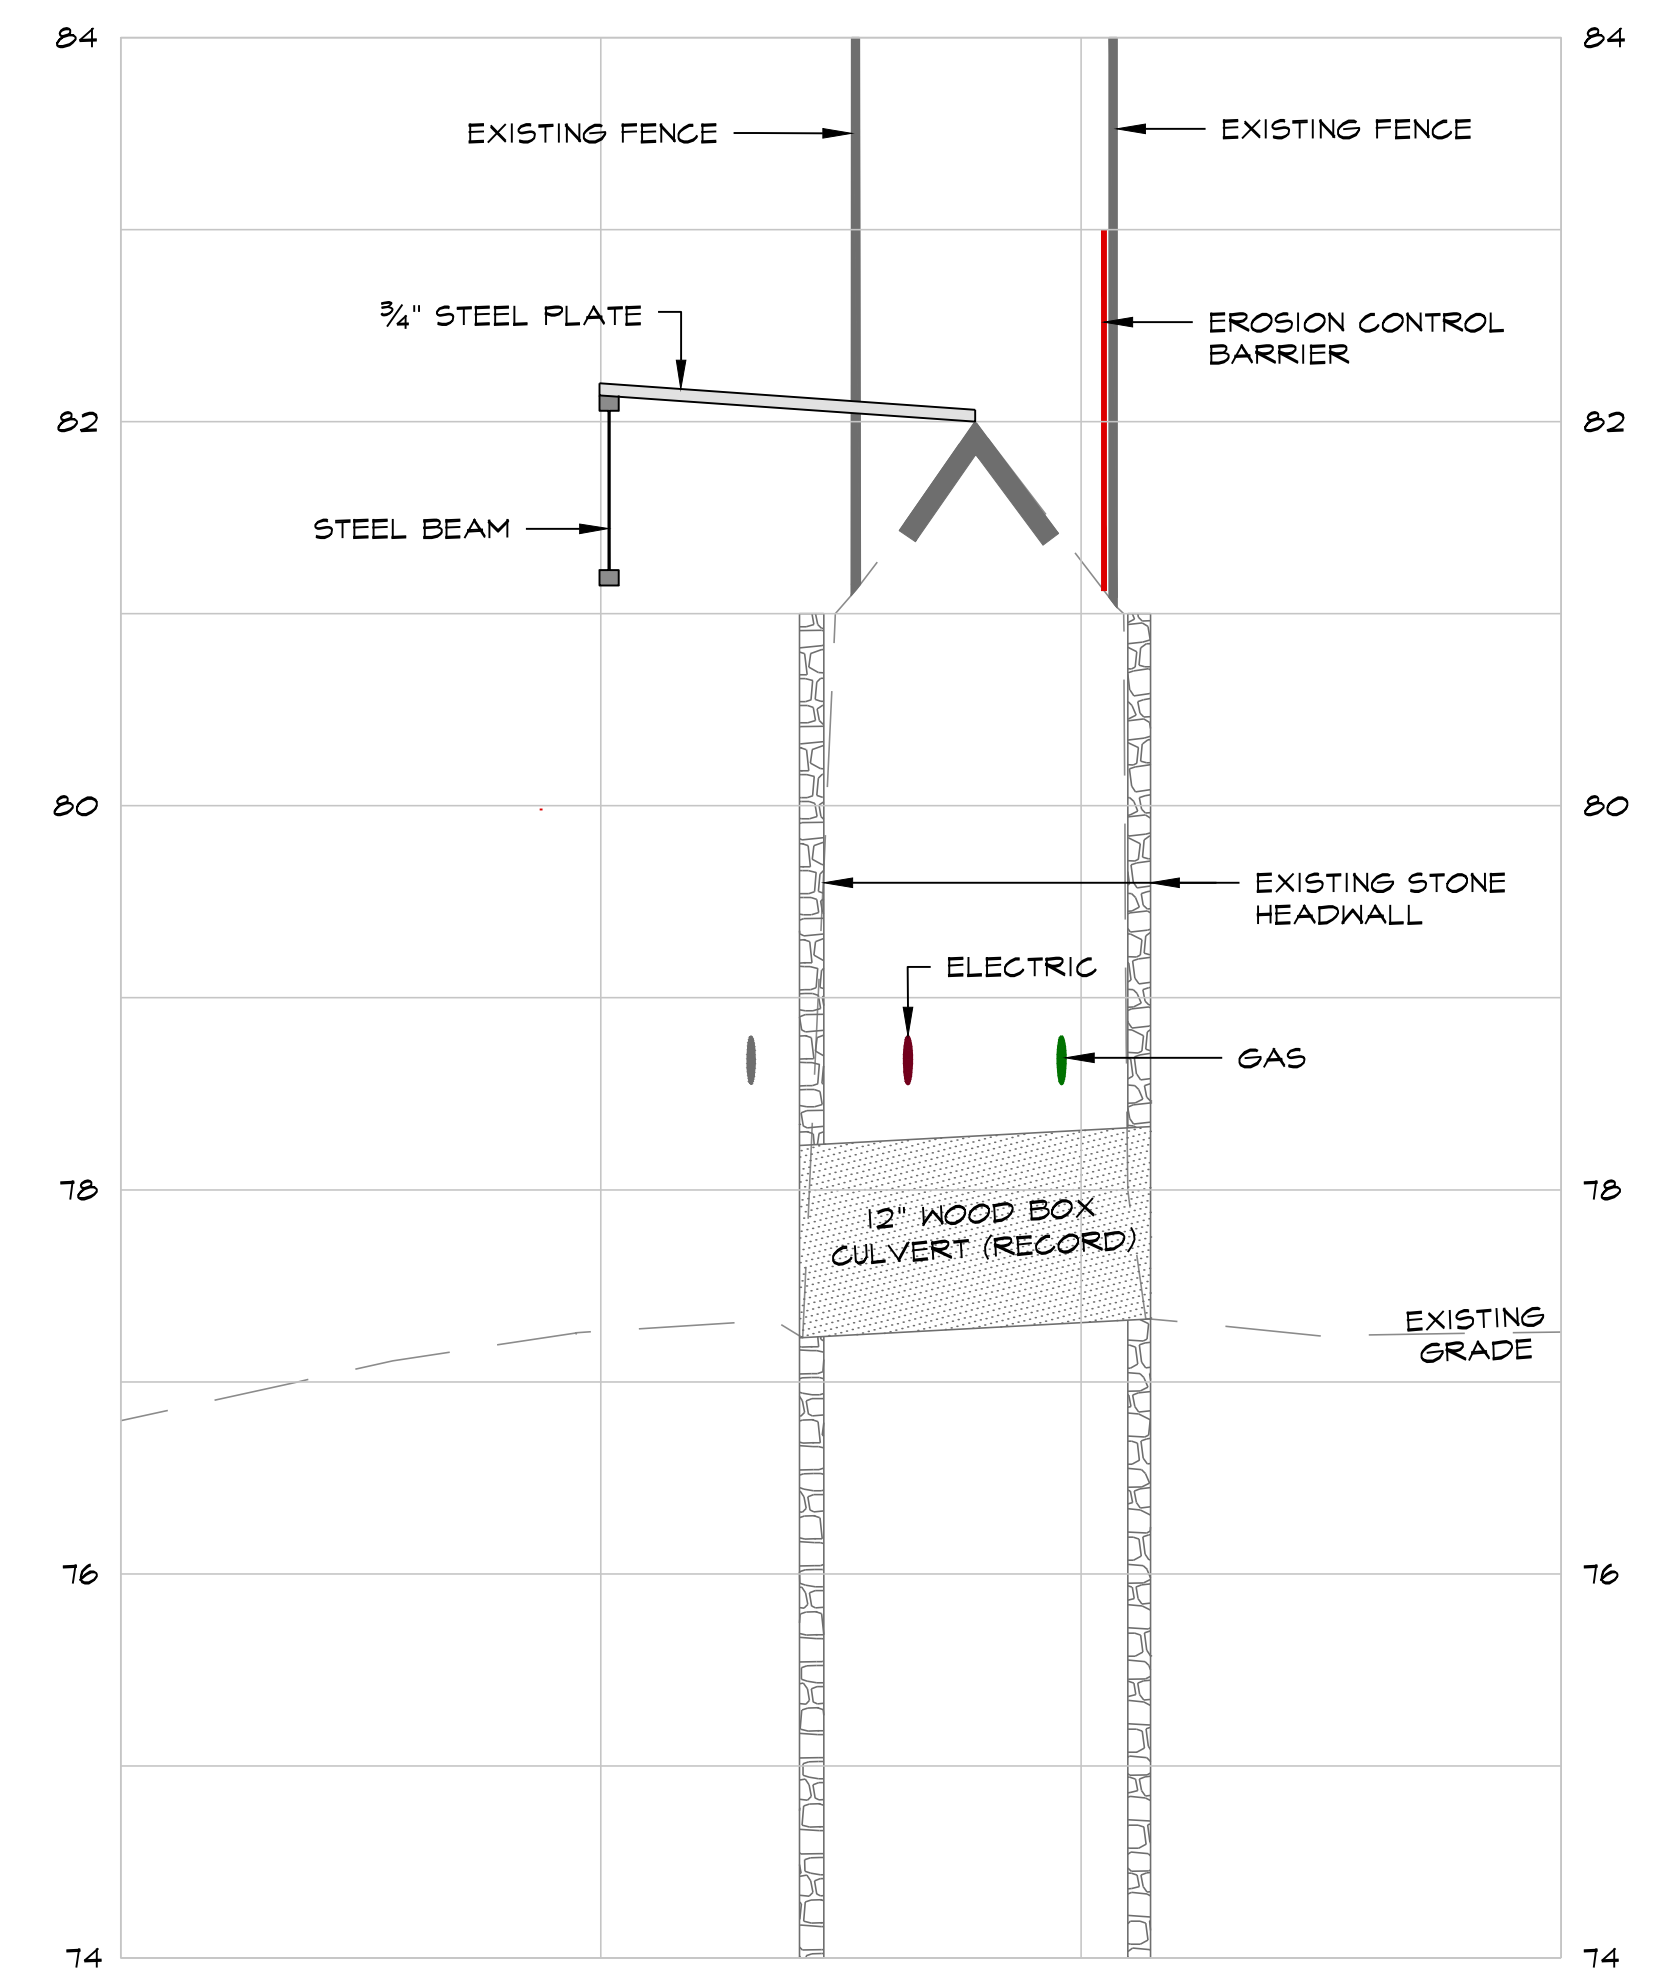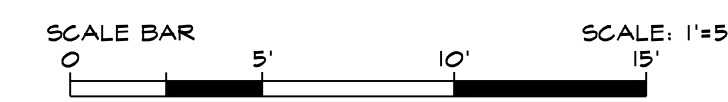

**CROSS-SECTION A-A**

SCALE: 1" = 10' HORIZONTAL  
1" = 1' VERTICAL

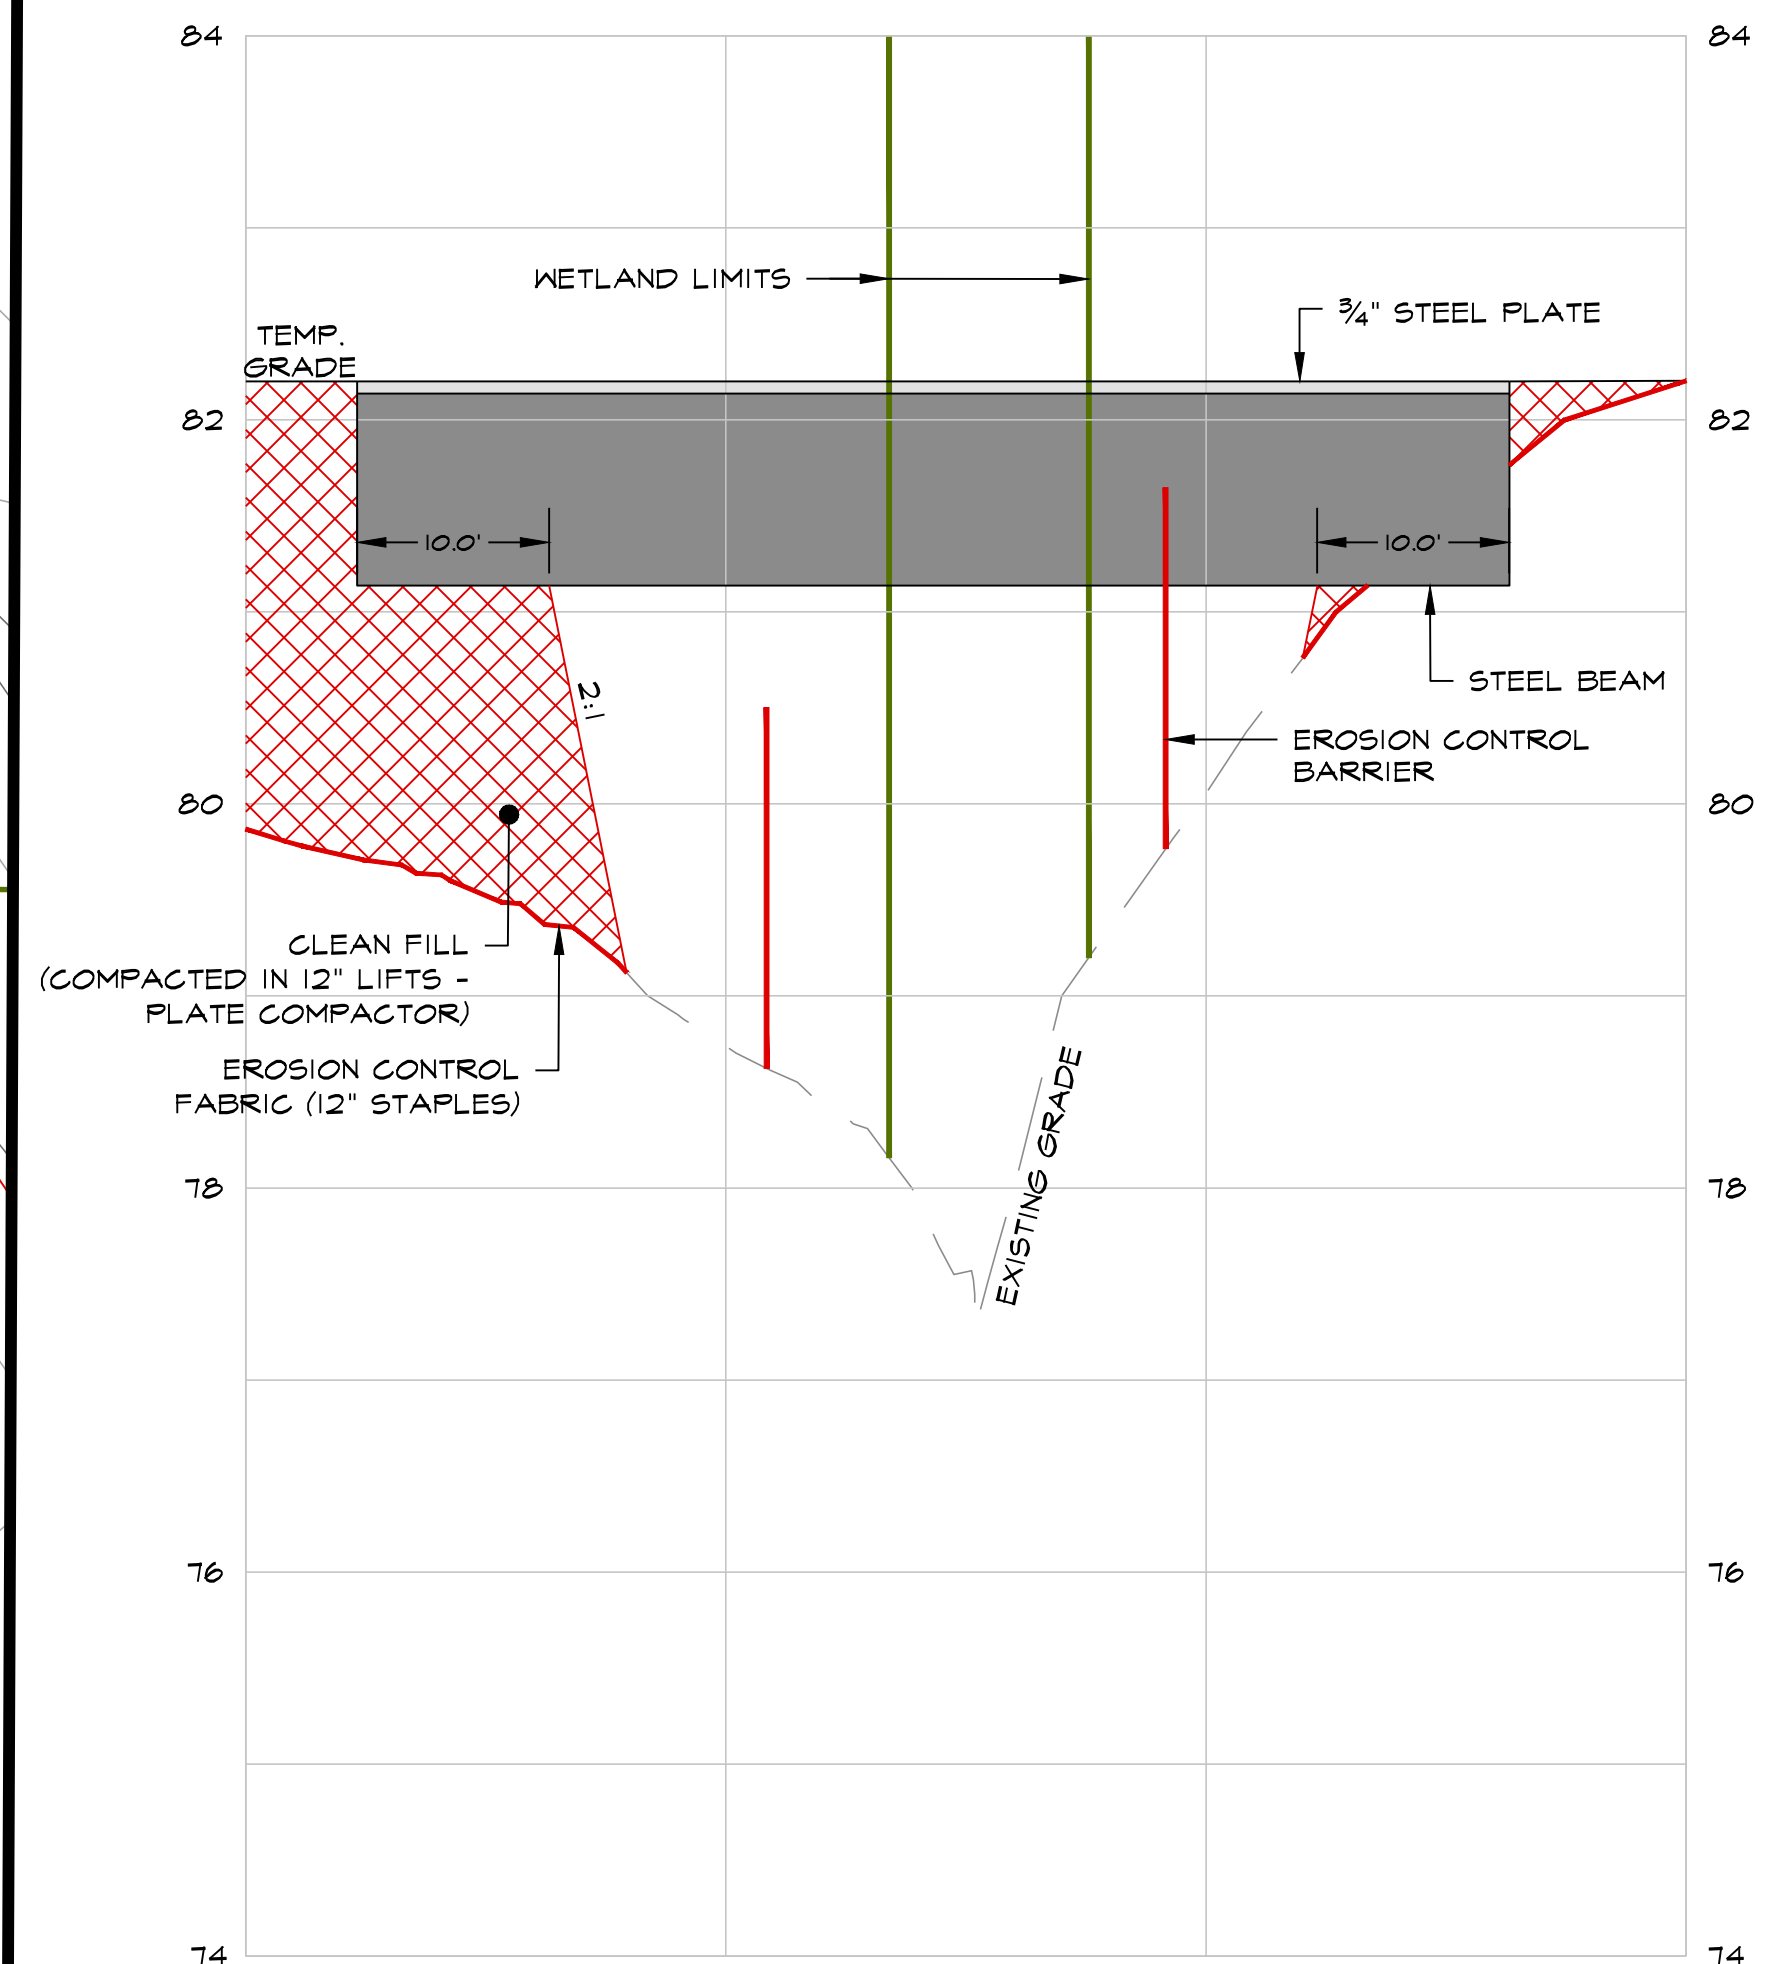

**CROSS-SECTION B-B**

SCALE: 1" = 10' HORIZONTAL  
1" = 1' VERTICAL

