



Locus Map

(Not To Scale)

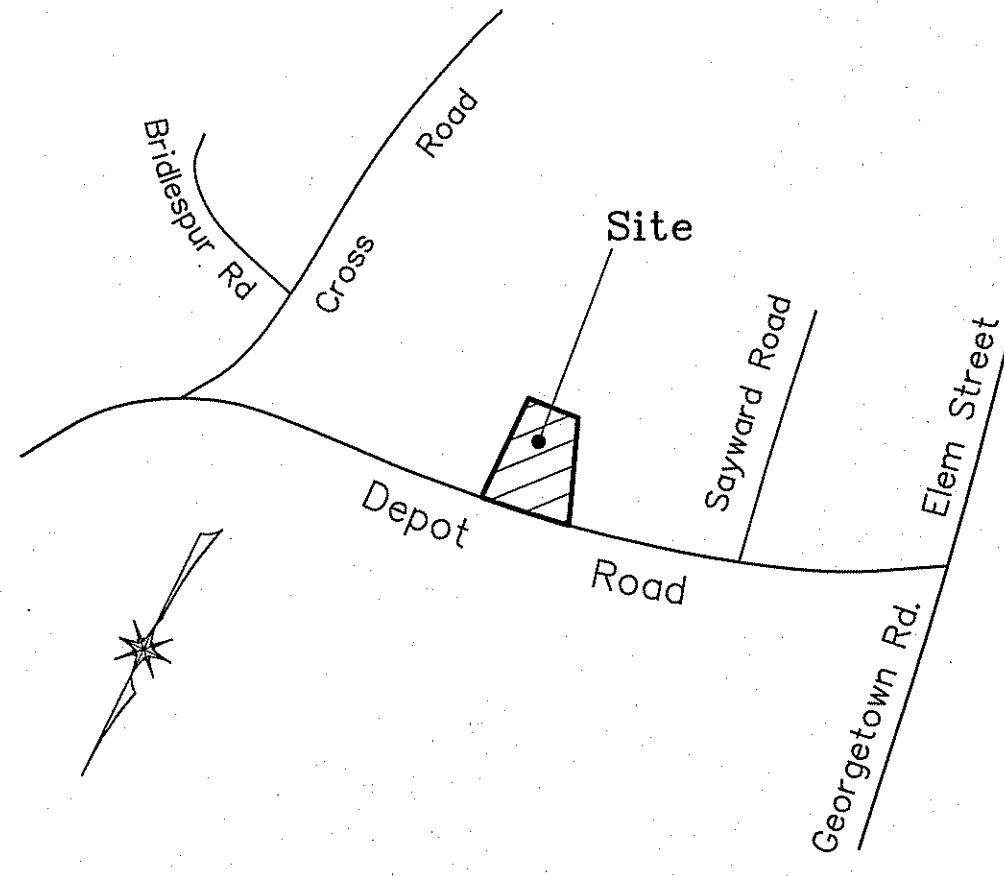


Legend

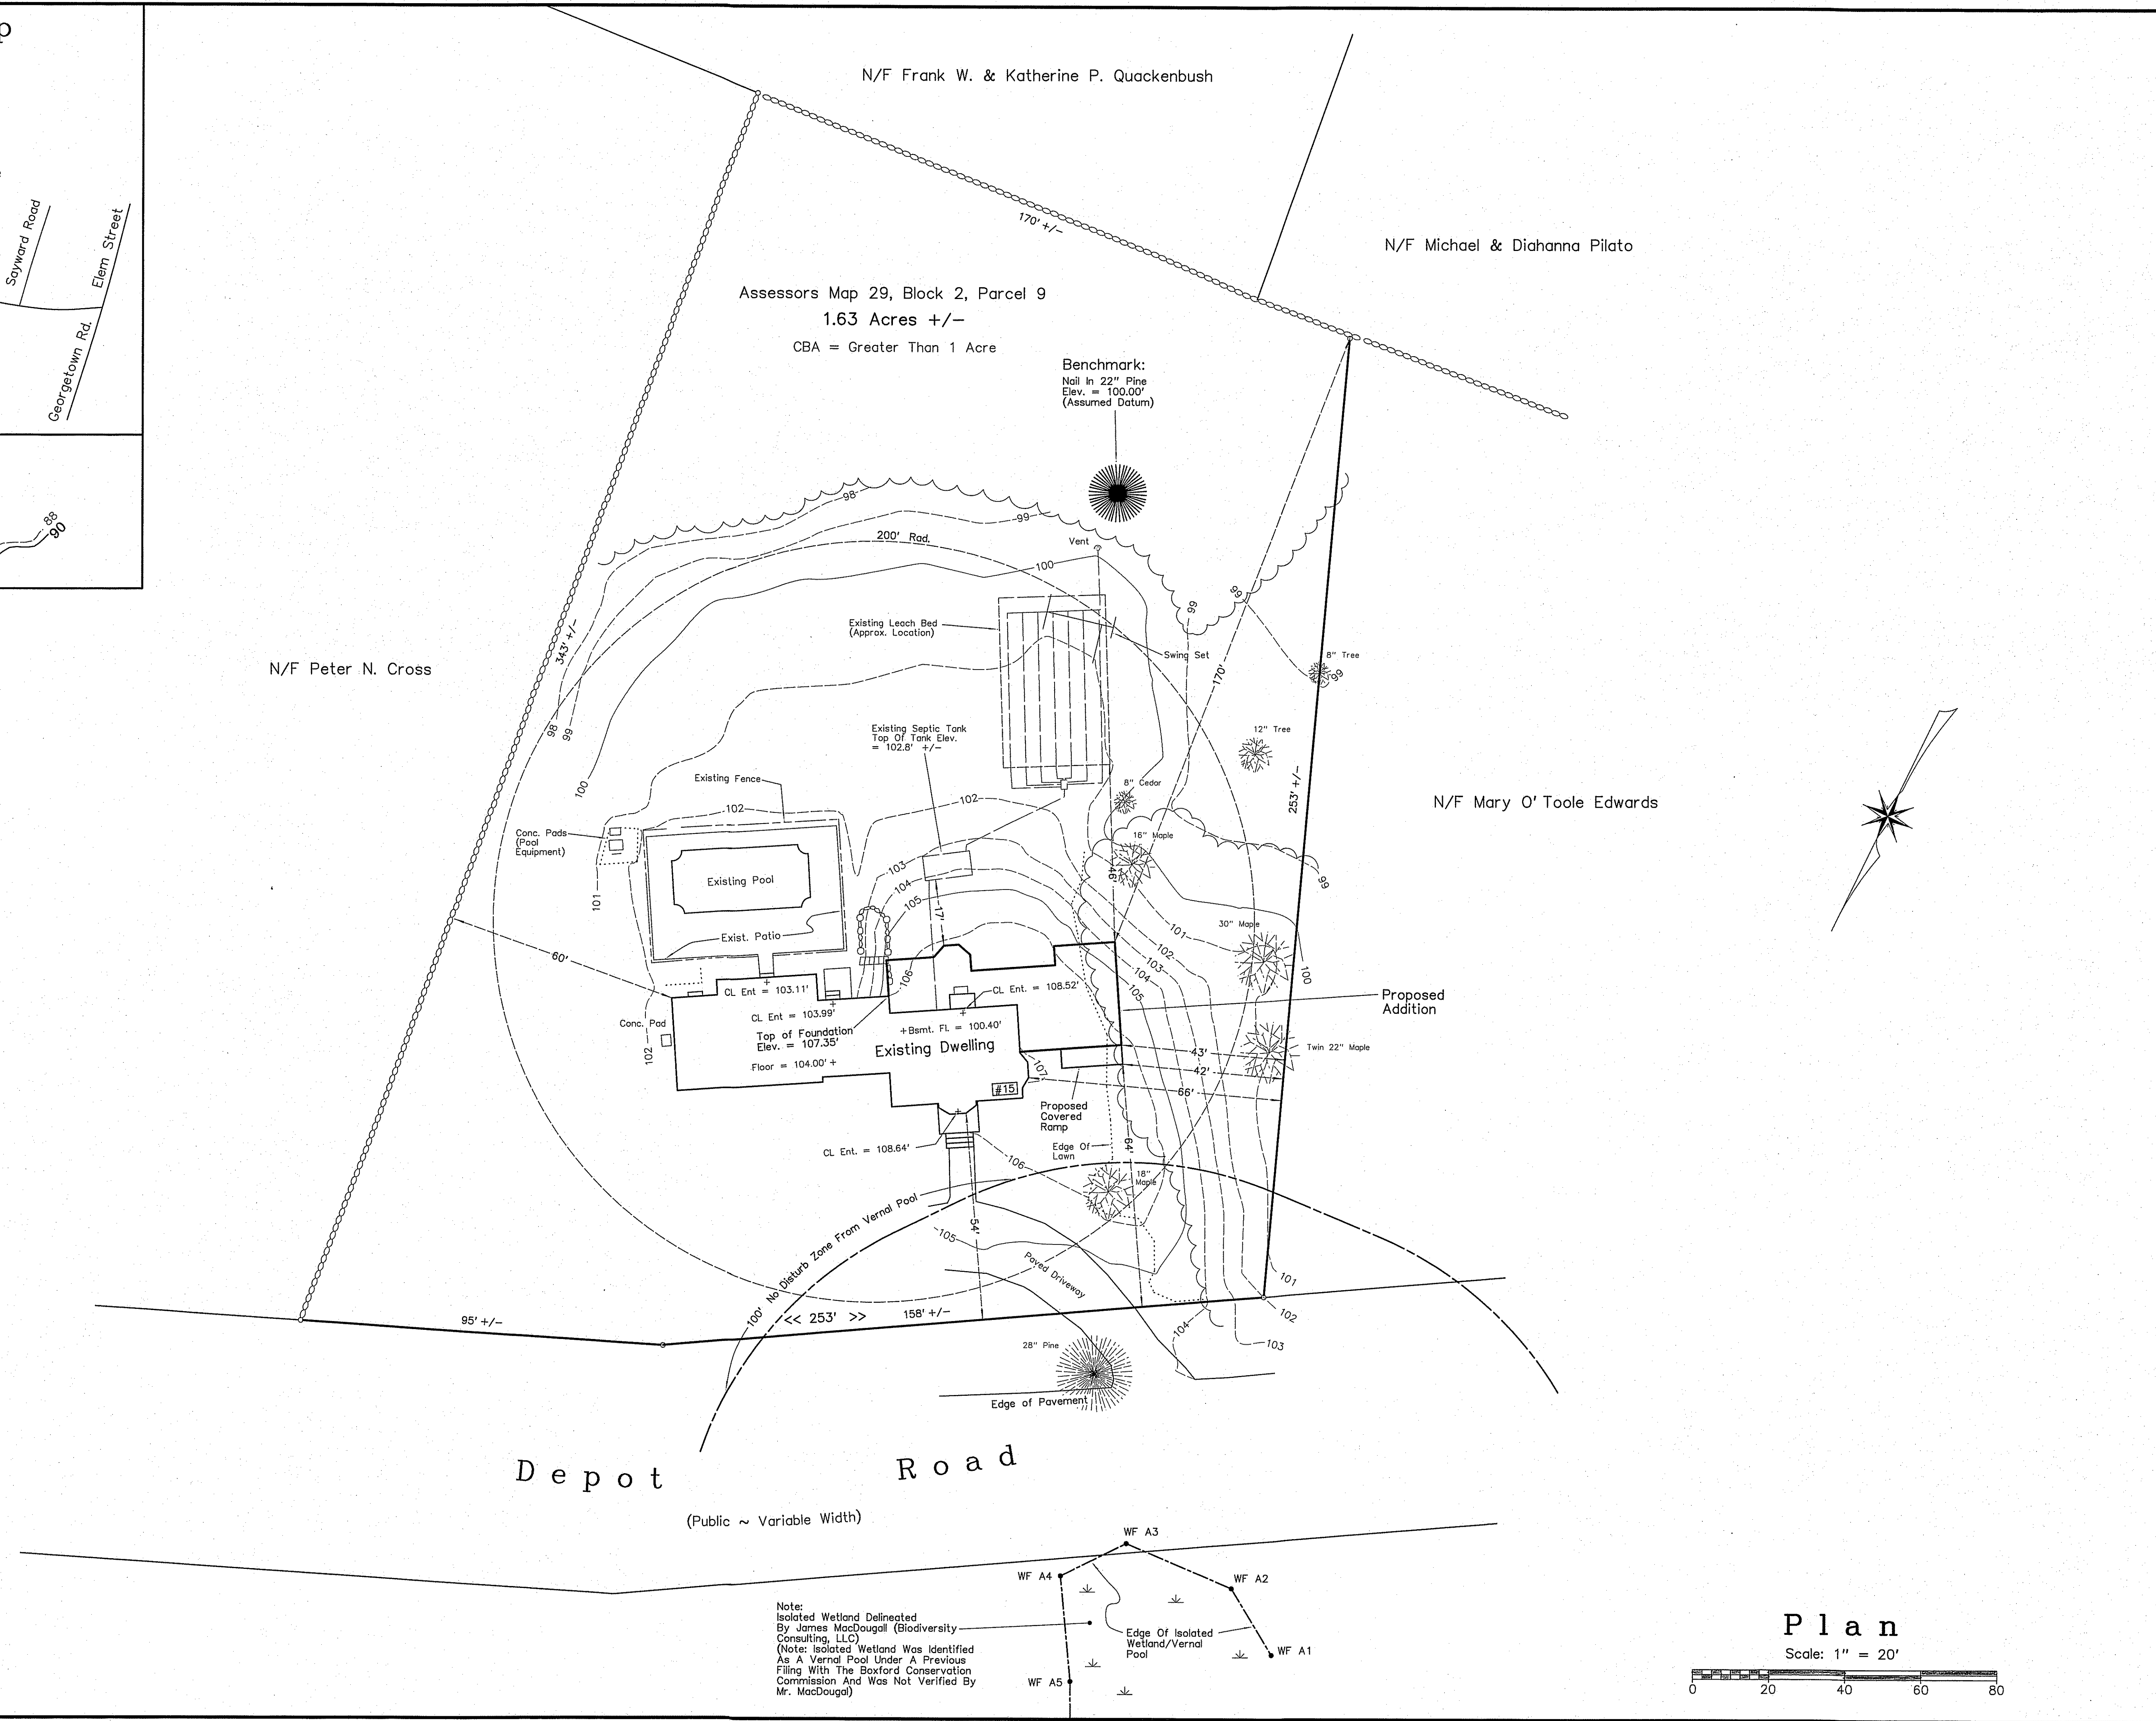


Note:
Isolated Wetland Delineated
By James MacDougall (Biodiversity
Consulting, LLC)
(Note: Isolated Wetland Was Identified
As A Vernal Pool Under A Previous
Filing With The Boxford Conservation
Commission And Was Not Verified By
Mr. MacDougall)

Plan

Scale: 1" = 20'

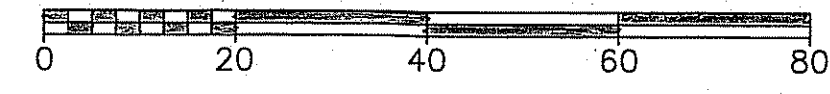

The
Morin-Cameron
GROUP, INC.
CIVIL ENGINEERS | ENVIRONMENTAL CONSULTANTS
LAND SURVEYORS | LAND USE PLANNERS
447 BOSTON STREET - U.S. ROUTE 1, TOPSFIELD, MASSACHUSETTS 01863
P: 978-897-8584, F: 978-897-3464, W: WWW.MORINCAMERON.COM

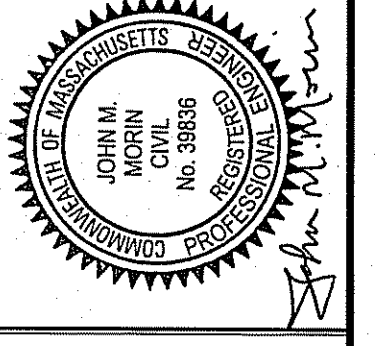

Designed By: J.M.M.
Drafted By: J.M.M.
Checked By: J.M.M.
Scale: As Noted
Date: January 12, 2016

No.	Description	Date
1.	Label Iso. Wetland As Vernal Pool, Wetland Buffer Zones	1/29/16

Site Development Plan
Prepared For
Christine & Eric Getchell
15 Depot Road
Boxford, Massachusetts

Drawing No. **SDP-2710**
Sheet No. **1 Of 1**