



Cross-section of Planted Wall (no mortar required)

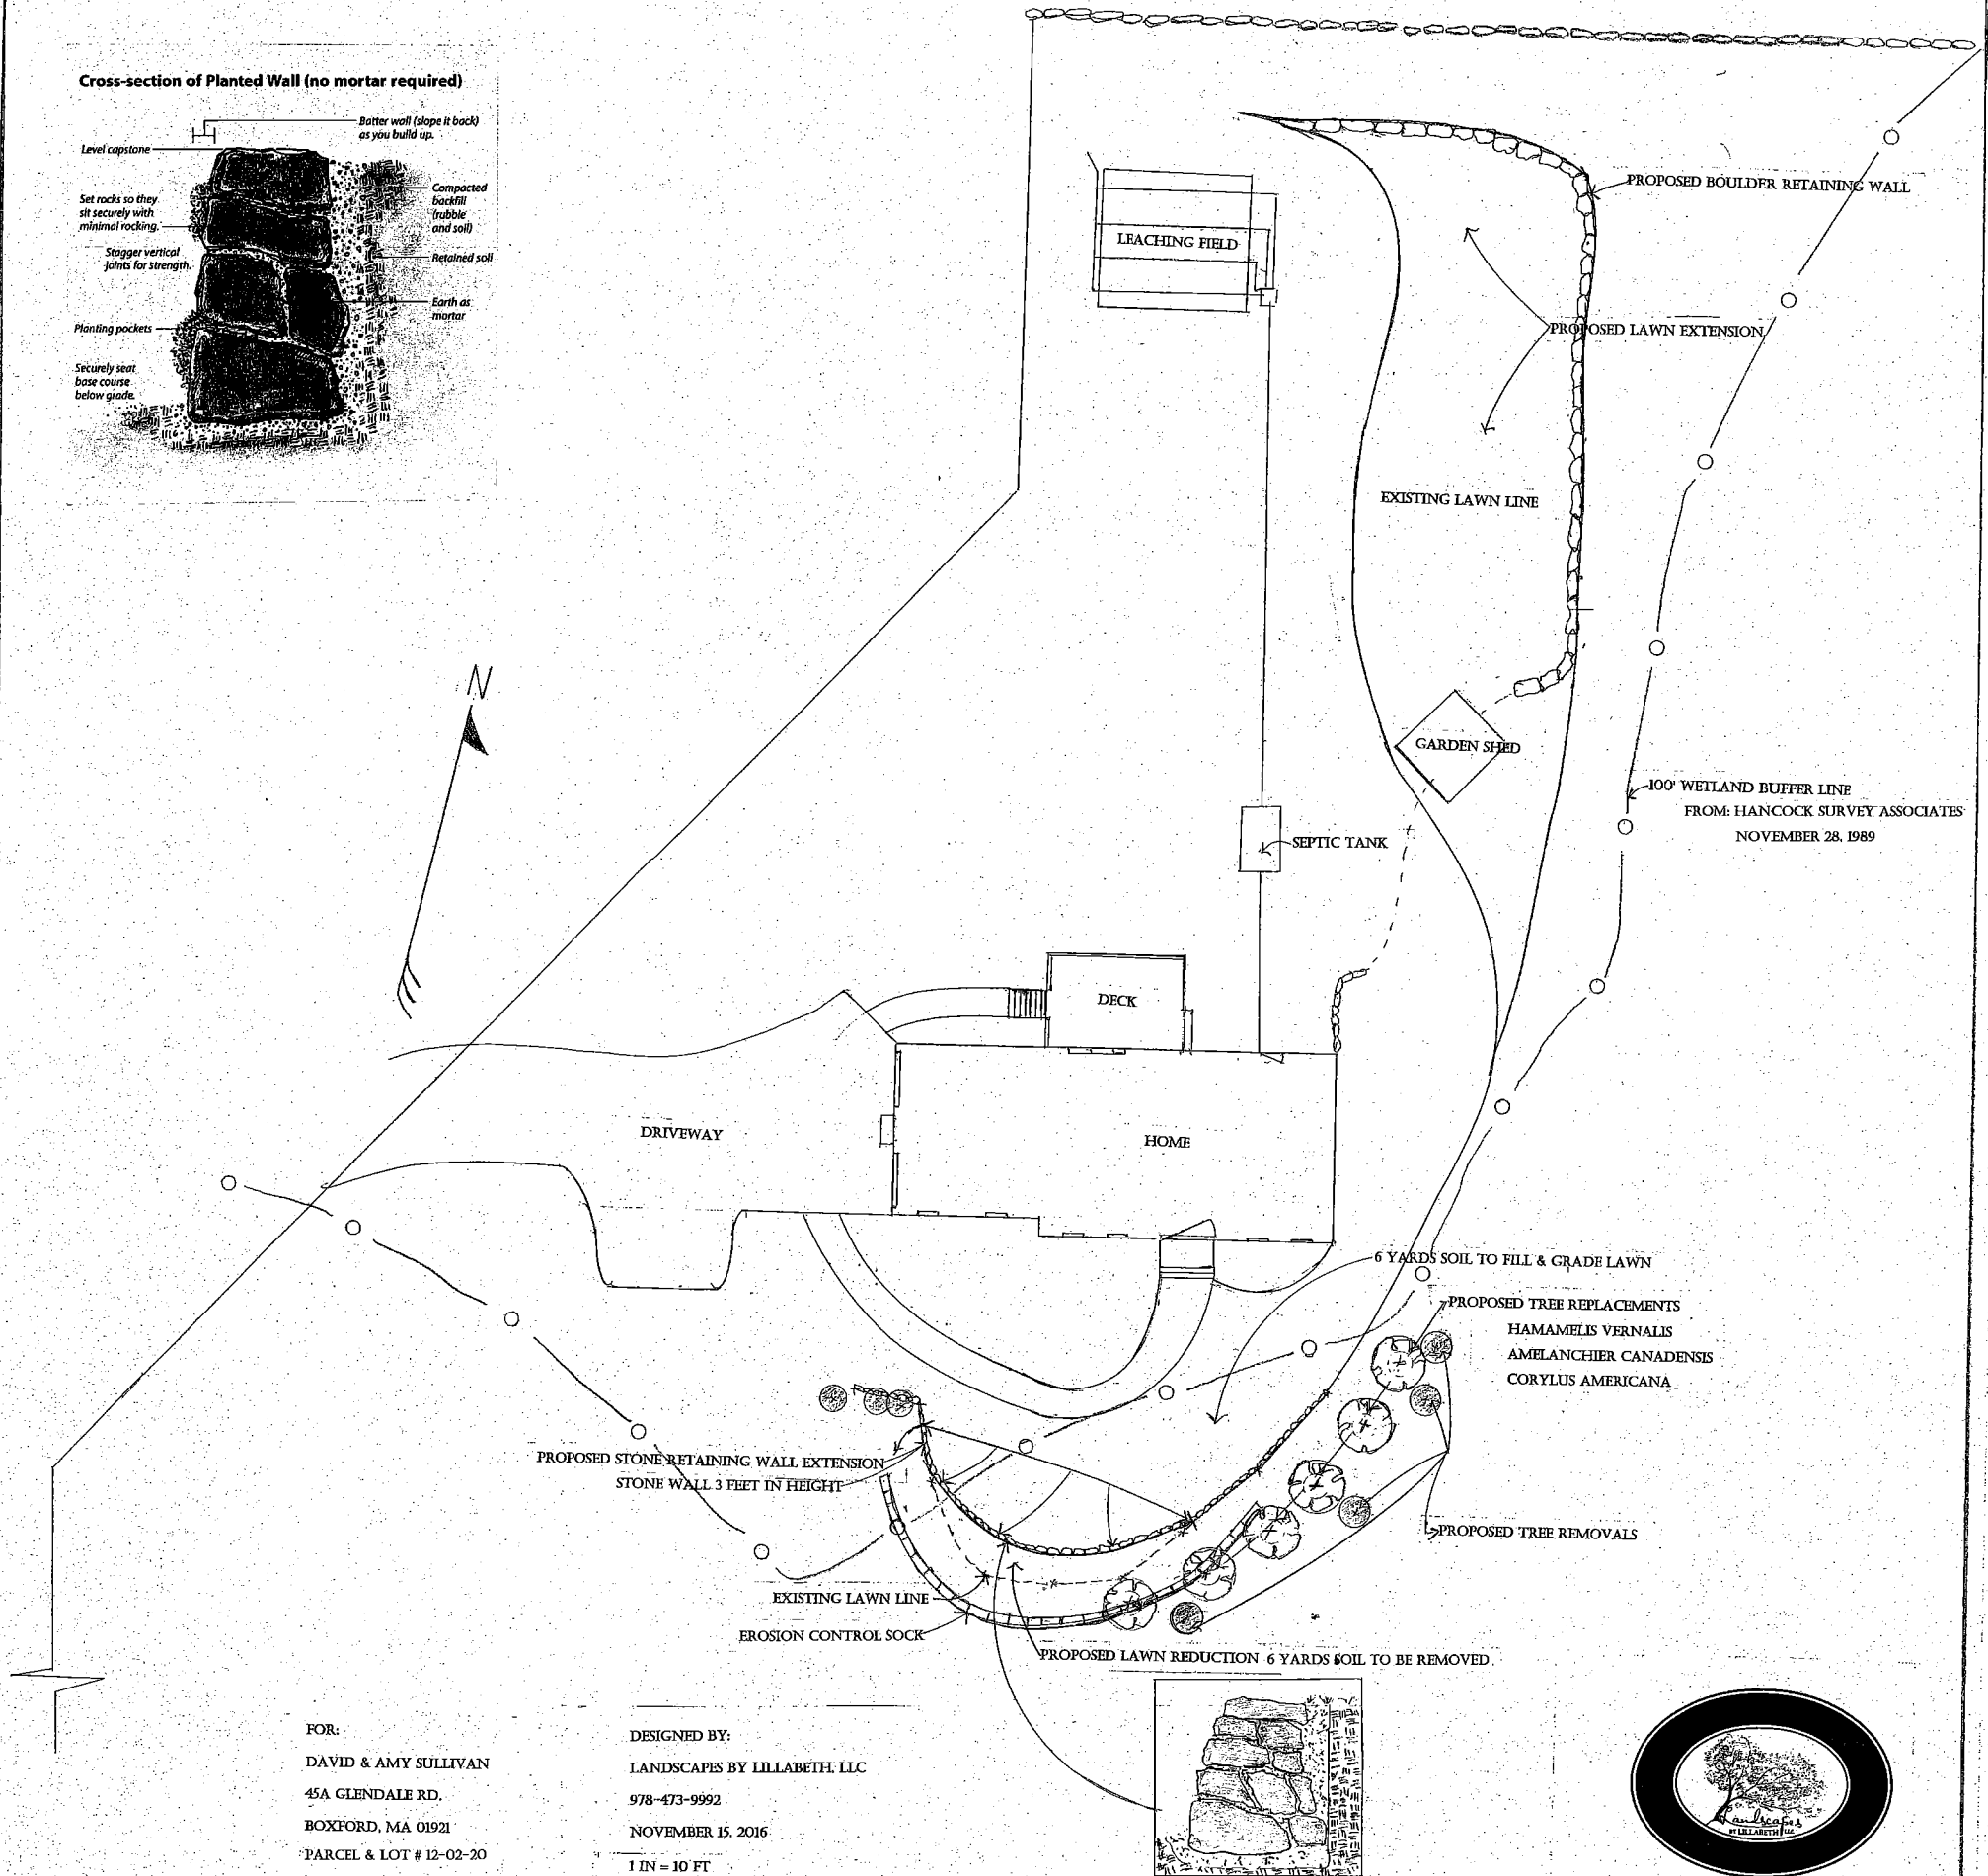

FOR:
 DAVID & AMY SULLIVAN
 45A GLENDALE RD.
 BOXFORD, MA 01921
 PARCEL & LOT # 12-02-20

DESIGNED BY:
 LANDSCAPES BY LILLABETH, LLC
 978-473-9992
 NOVEMBER 15, 2016
 1 IN = 10 FT

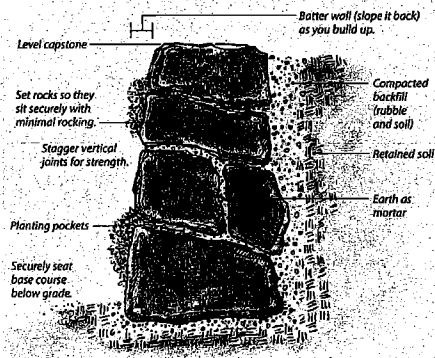