


WILLIAMS & SPARGES
CIVIL ENGINEERING &
LAND SURVEYORS



189 NORTH MAIN STREET
SUITE 101
MIDDLETON, MA 01949
PHONE: (978) 539-8088
FAX: (978) 539-8200

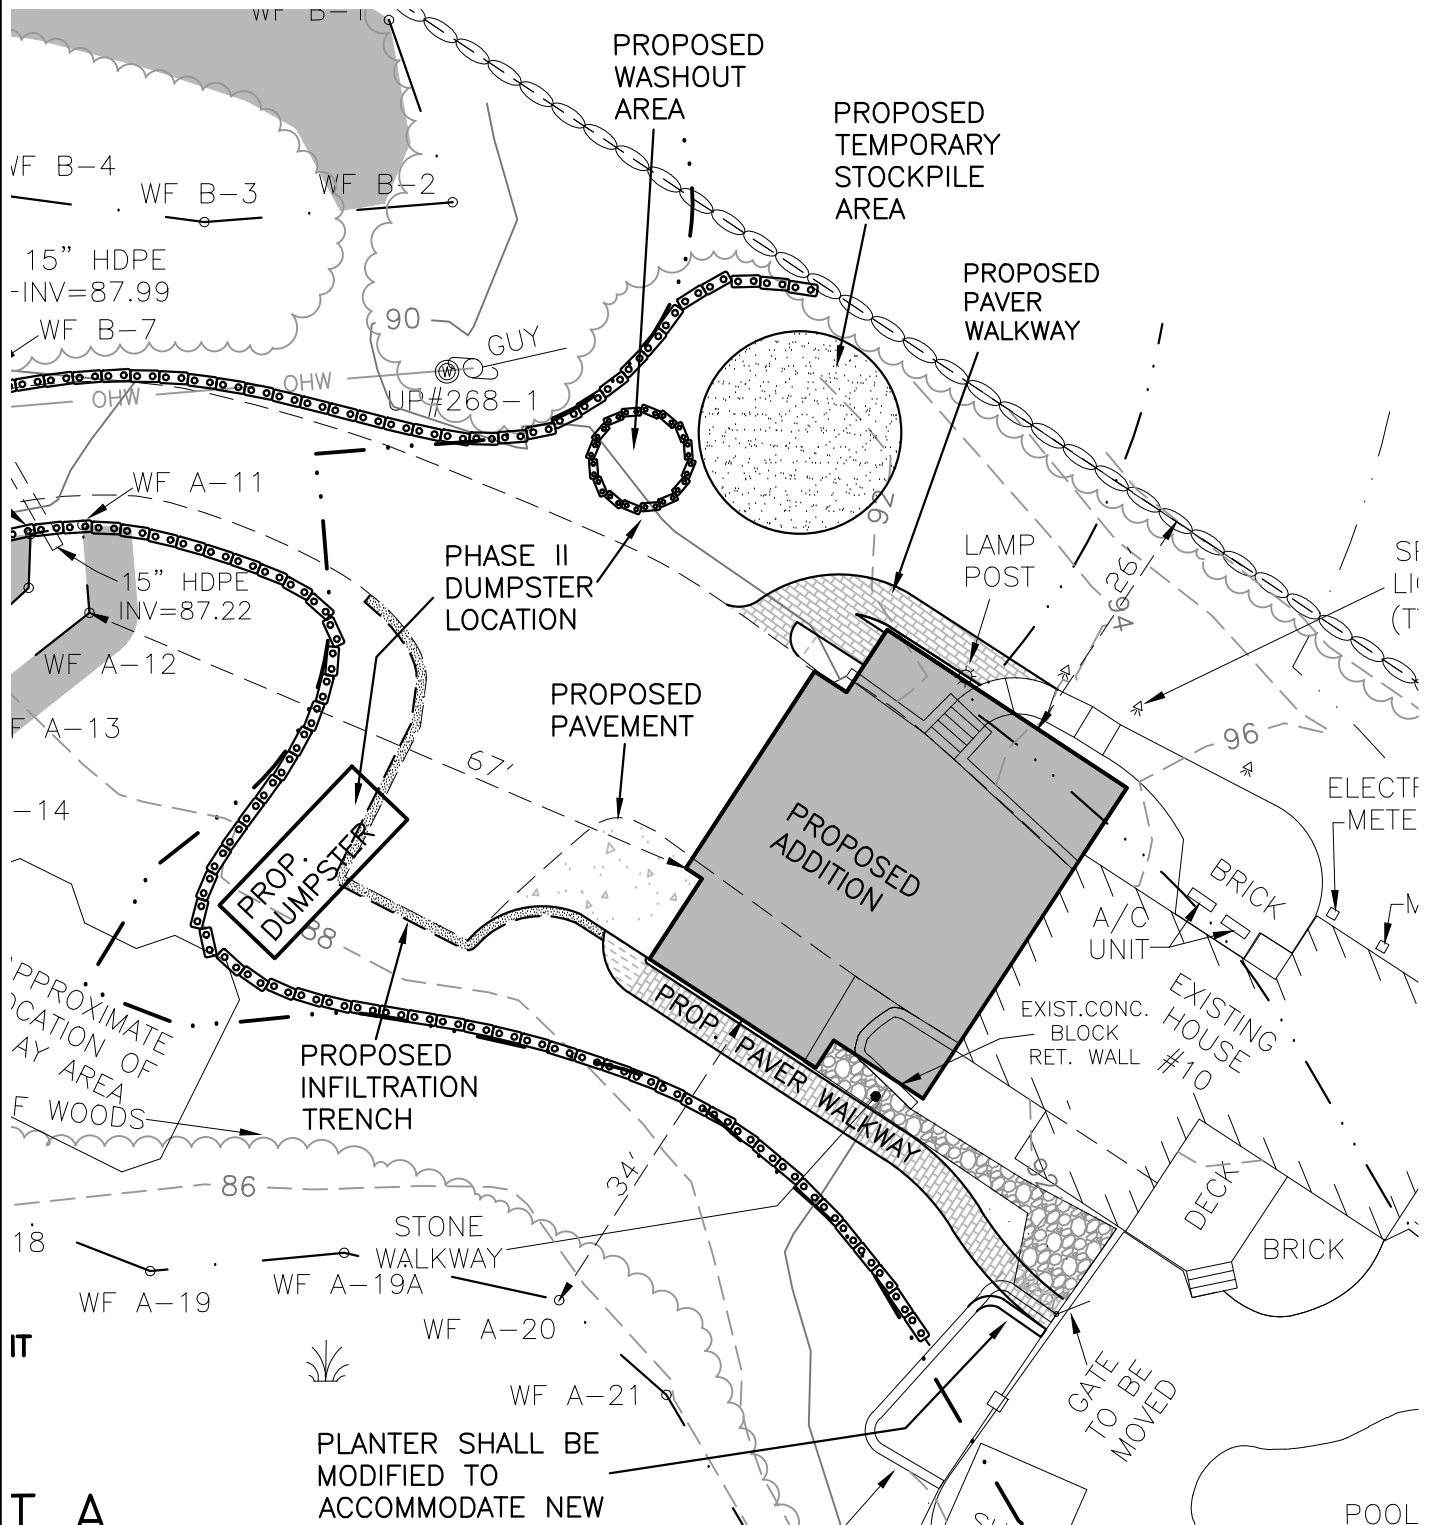

PHASE II PLAN

SCALE: 1" = 20'