


- LEGEND OF SYMBOLS & ABBREVIATIONS:**
- 100.0 EXIST. SPOT ELEVATION
  - 100 --- EXIST. CONTOUR
  - (100.0) PROP. SPOT ELEVATIONS
  - 100 --- PROP. CONTOURS
  - PROP. WATER SUPPLY LINE
  - ◊ MW PROP. INSPECTION PORT/MONITORING WELL
  - TEST HOLE
  - PERC TEST
  - ⊙ DRAIN MANHOLE
  - ⊞ CATCH BASIN
  - ⊕ WATER SUPPLY WELL


**BENCHMARK REFERENCE DATUM: NAVD:88**  
 RIGHT OUTER CORNER GRANITE STEP MAIN ENTRANCE. ELEV.=104.84'  
 TOP OF TACK IN DRIVEWAY ELEV.=103.49'  
 TOP OF IRON ROD WITH CAP ELEV.=102.47'

Prepared For:  
 Owner / Applicant  
 Gary, Tucker & Danielle Tolaksen  
 30 Sunrise Road  
 Boxford, Ma. 01921  
 Map 25 Block 6 Lot 16  
 Area=55,300 s.f.+/-

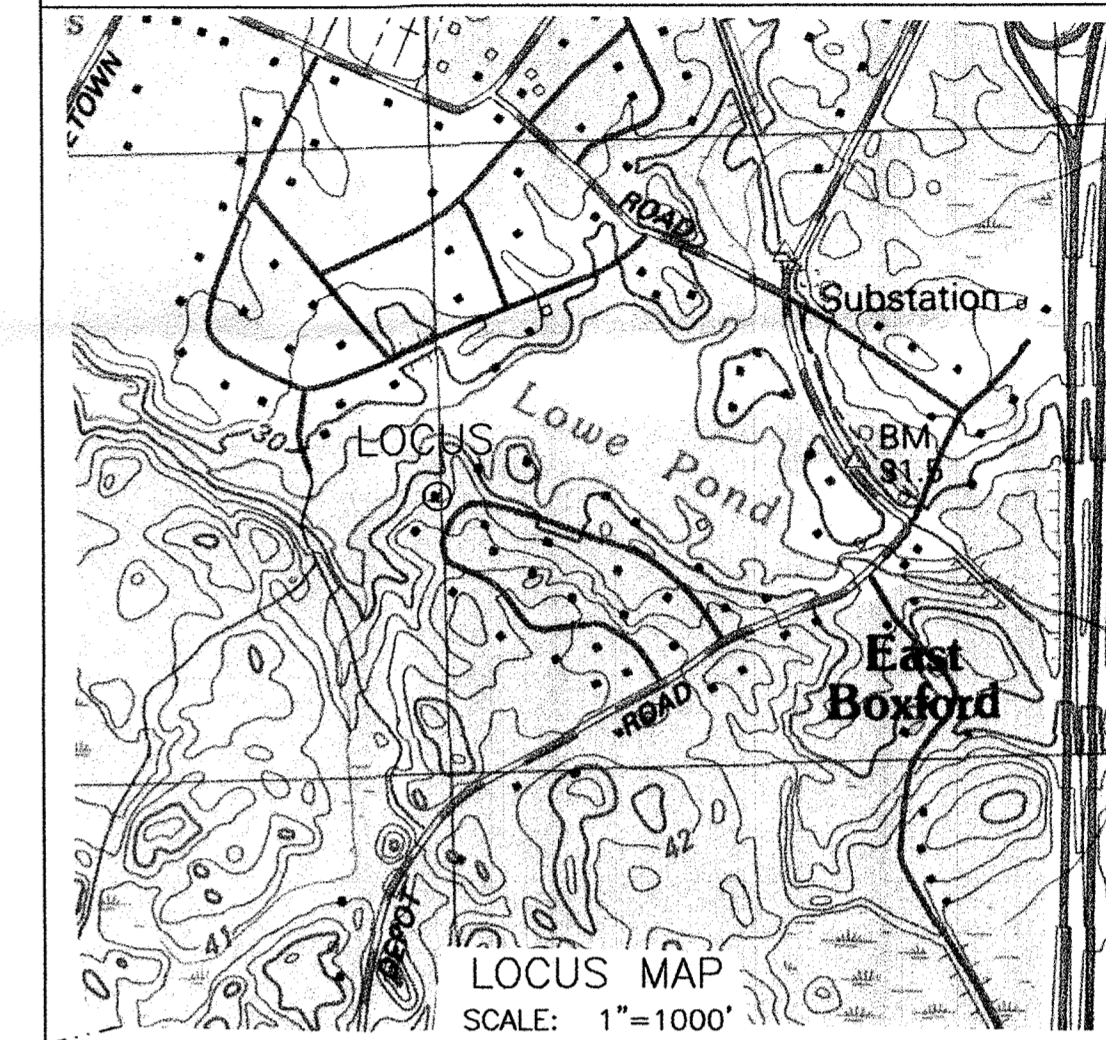

Prepared By:  
 Hayes Engineering, Inc.  
 603 Salem Street  
 Wakefield, MA 01880  
 Tel: 781.246.7596  
 www.hayeseng.com

Design By: gr  
 Drawn By: gr  
 Checked By: pjo  
 Project File: BOX-0213  
 Comp. No: BOX72  
 Issued For Permit  
 Issued For Review  
 Issued For Bid  
 Issued For Construction  
 Not For Construction

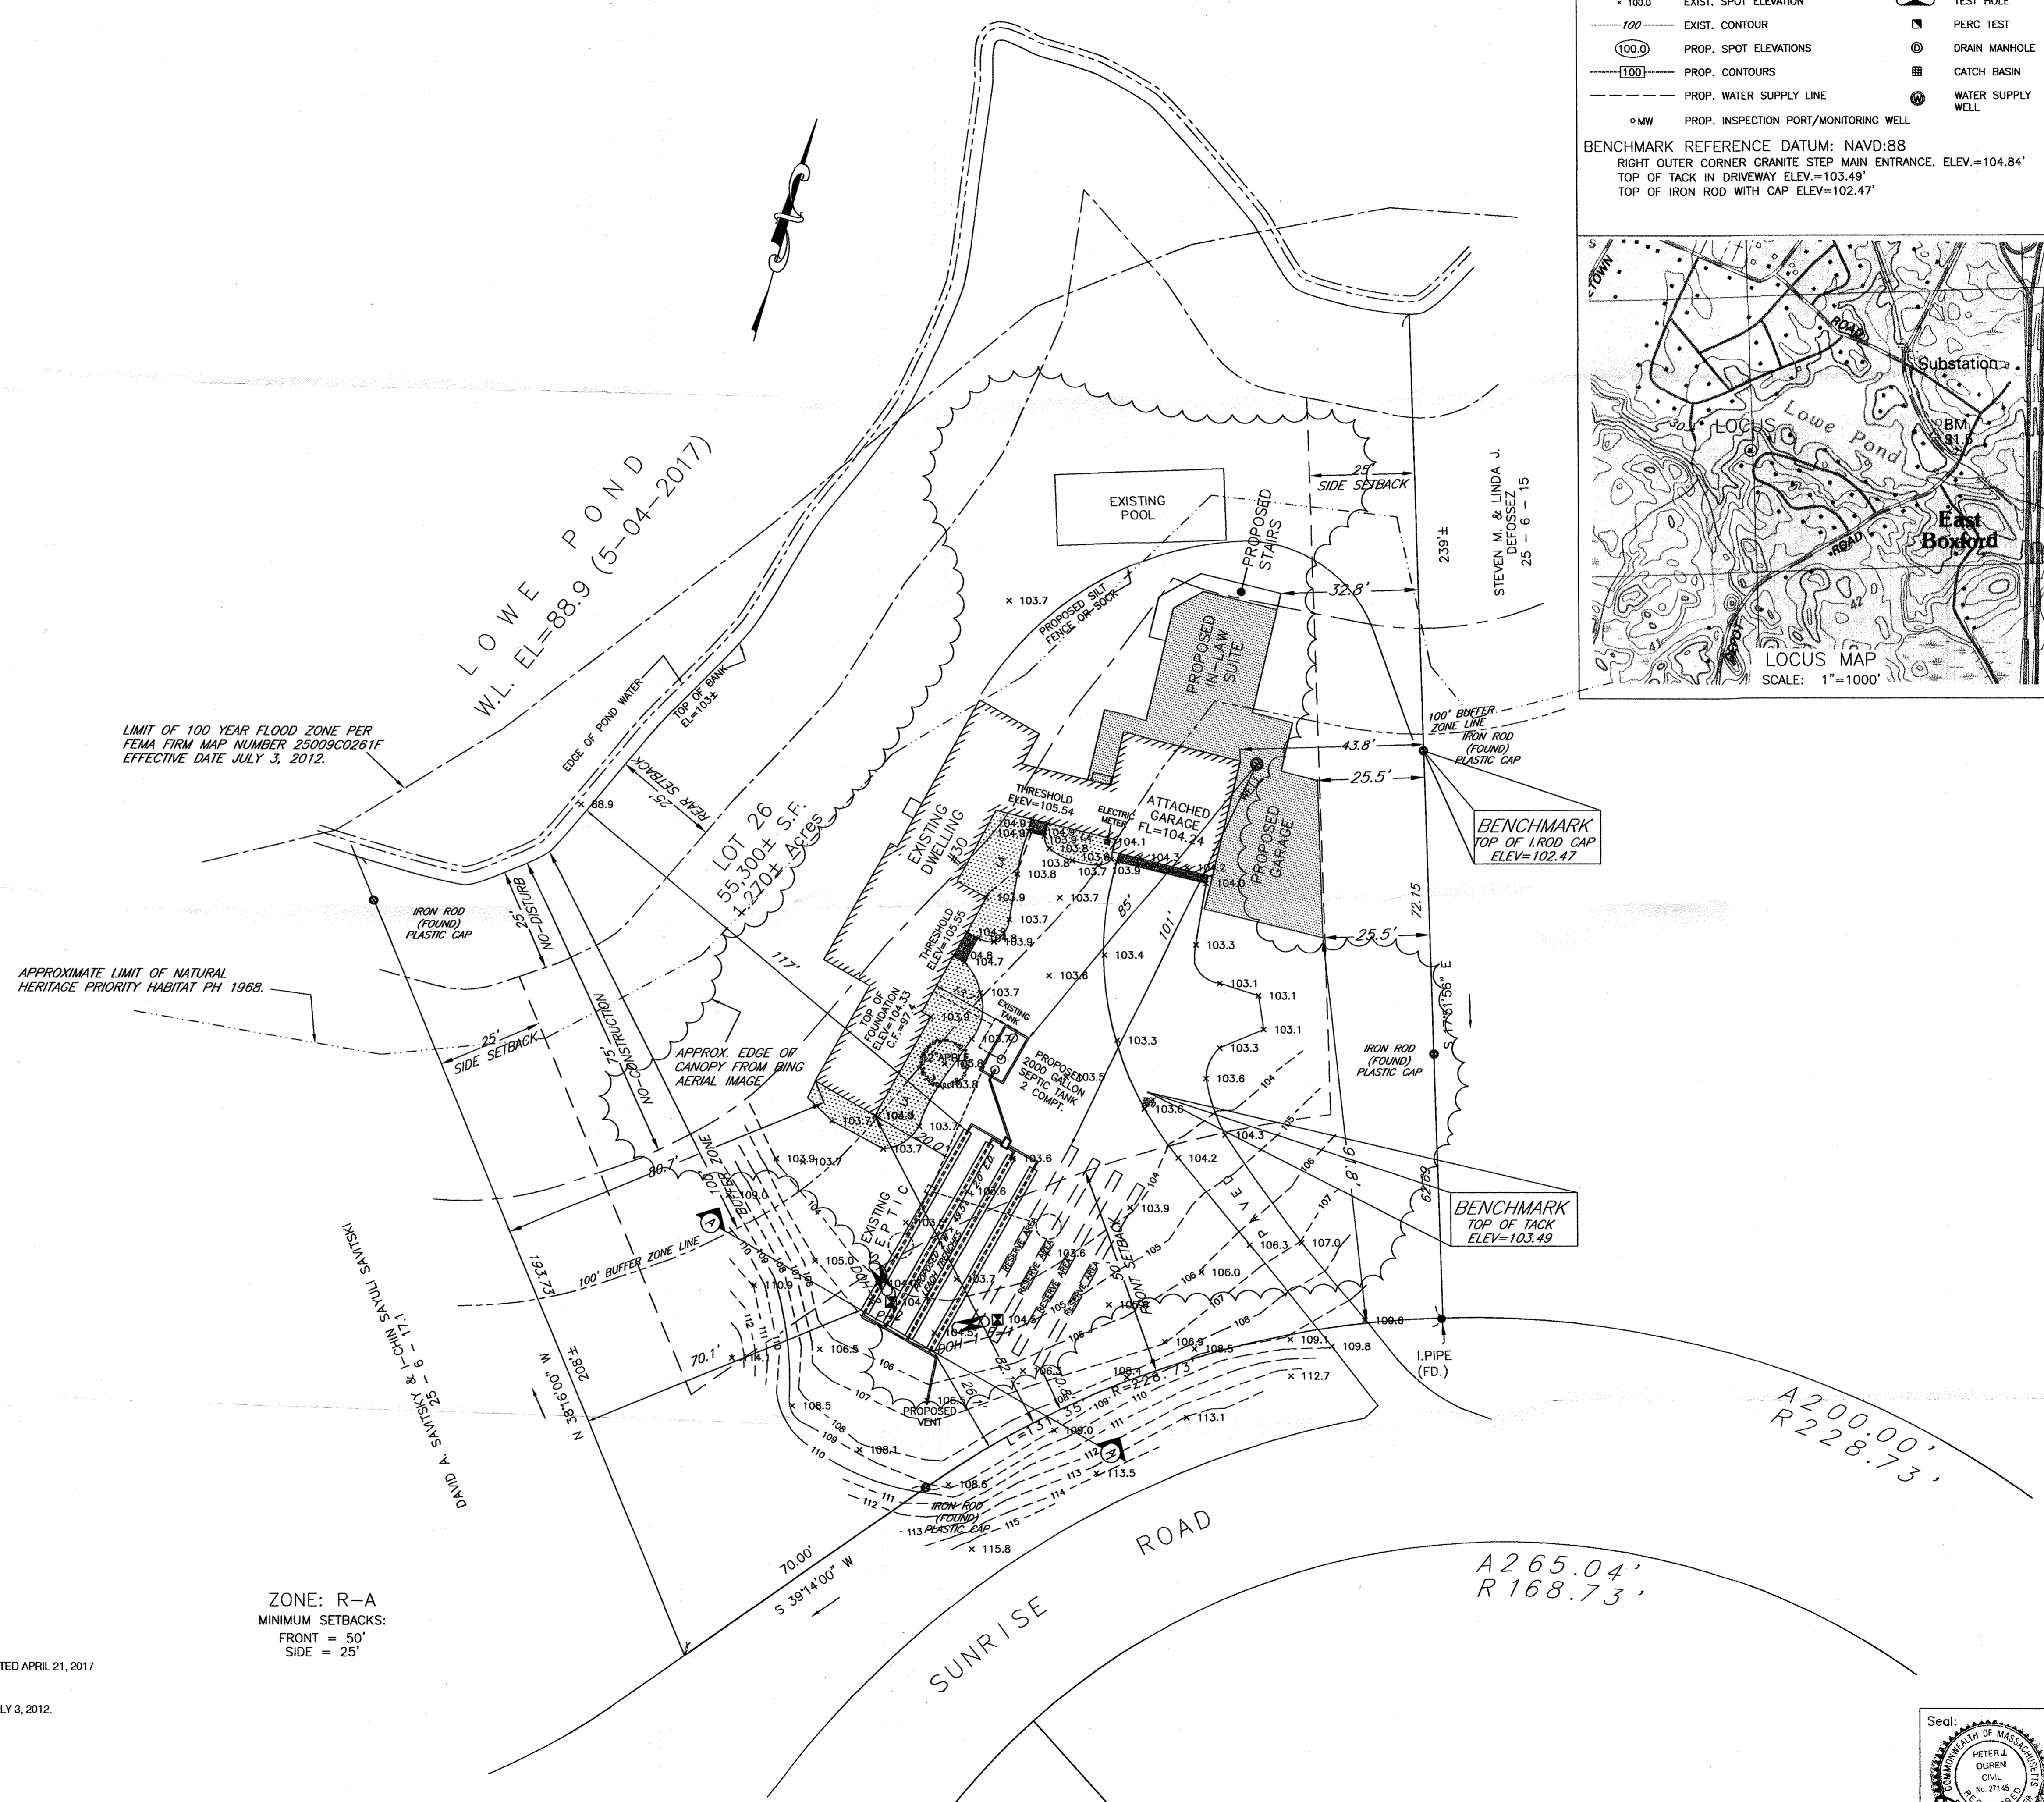

LIMIT OF 100 YEAR FLOOD ZONE PER FEMA FIRM MAP NUMBER 25009C0261F EFFECTIVE DATE JULY 3, 2012.


APPROXIMATE LIMIT OF NATURAL HERITAGE PRIORITY HABITAT PH 1968.

THERE ARE NO WETLANDS WITHIN 100 FEET OF PROPOSED LEACH FIELD.  
 THERE ARE NO WATER SUPPLY TRIBUTARIES WITHIN 200 FEET OF PROPOSED LEACH FIELD.  
 THERE ARE NO WELLS WITHIN 100 FEET OF PROPOSED LEACH FIELD.  
 THERE ARE NO PUBLIC WATER SUPPLIES WITHIN 400 FEET OF PROPOSED LEACH FIELD.  
 THERE ARE NO RESERVOIRS WITHIN 400 FEET OF PROPOSED LEACH FIELD.


NO CHANGES ARE TO BE MADE IN THE FIELD WITHOUT THE APPROVAL OF THE BOXFORD BOARD OF HEALTH AND THE DESIGN ENGINEER.  
 THIS PLAN IS DESIGNED IN CONFORMANCE WITH THE 310 CMR 15.00 (TITLE 5) AND THE BOXFORD BOARD OF HEALTH SUPPLEMENTAL REGULATIONS TO 310 CMR 15.00  
 TOPOGRAPHIC FEATURES FROM ACTUAL FIELD SURVEY BY HAYES ENGINEERING, INC. MAY 4, 2017  
 LOT LINES, EDGE OF POND AND PROPOSED ADDITION TAKEN FROM PLAN BY DONOHUE SURVEY, INC. DATED APRIL 21, 2017  
 PROPOSED FINISH GRADES TO MATCH EXISTING GRADES IN AREA OF PROPOSED CONSTRUCTION  
 PROPOSED CONSTRUCTION AREA IS NOT IN ZONE "A" AS SHOWN ON F.I.R.M. MAP 25009C0261F DATED JULY 3, 2012.

ZONE: R-A  
 MINIMUM SETBACKS:  
 FRONT = 50'  
 SIDE = 25'

No.	Revision	Date
10		
9		
8		
7		
6		
5		
4		
3		
2		
1		

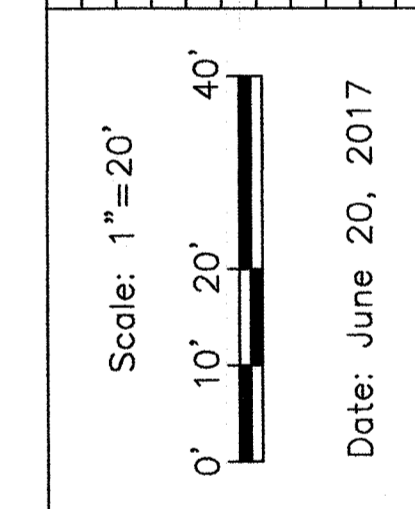

Drawing Title:  
 Plan to Accompany  
 Notice of Intent  
 30 Sunrise Road  
 Boxford, Mass. 01921

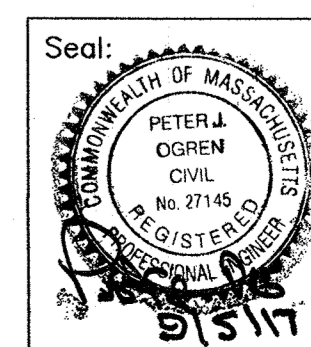

Drawing No.:  
 NOI  
 SHEET 1 OF 1