



MIDDLETON ROAD (1966 COUNTY LAYOUT)

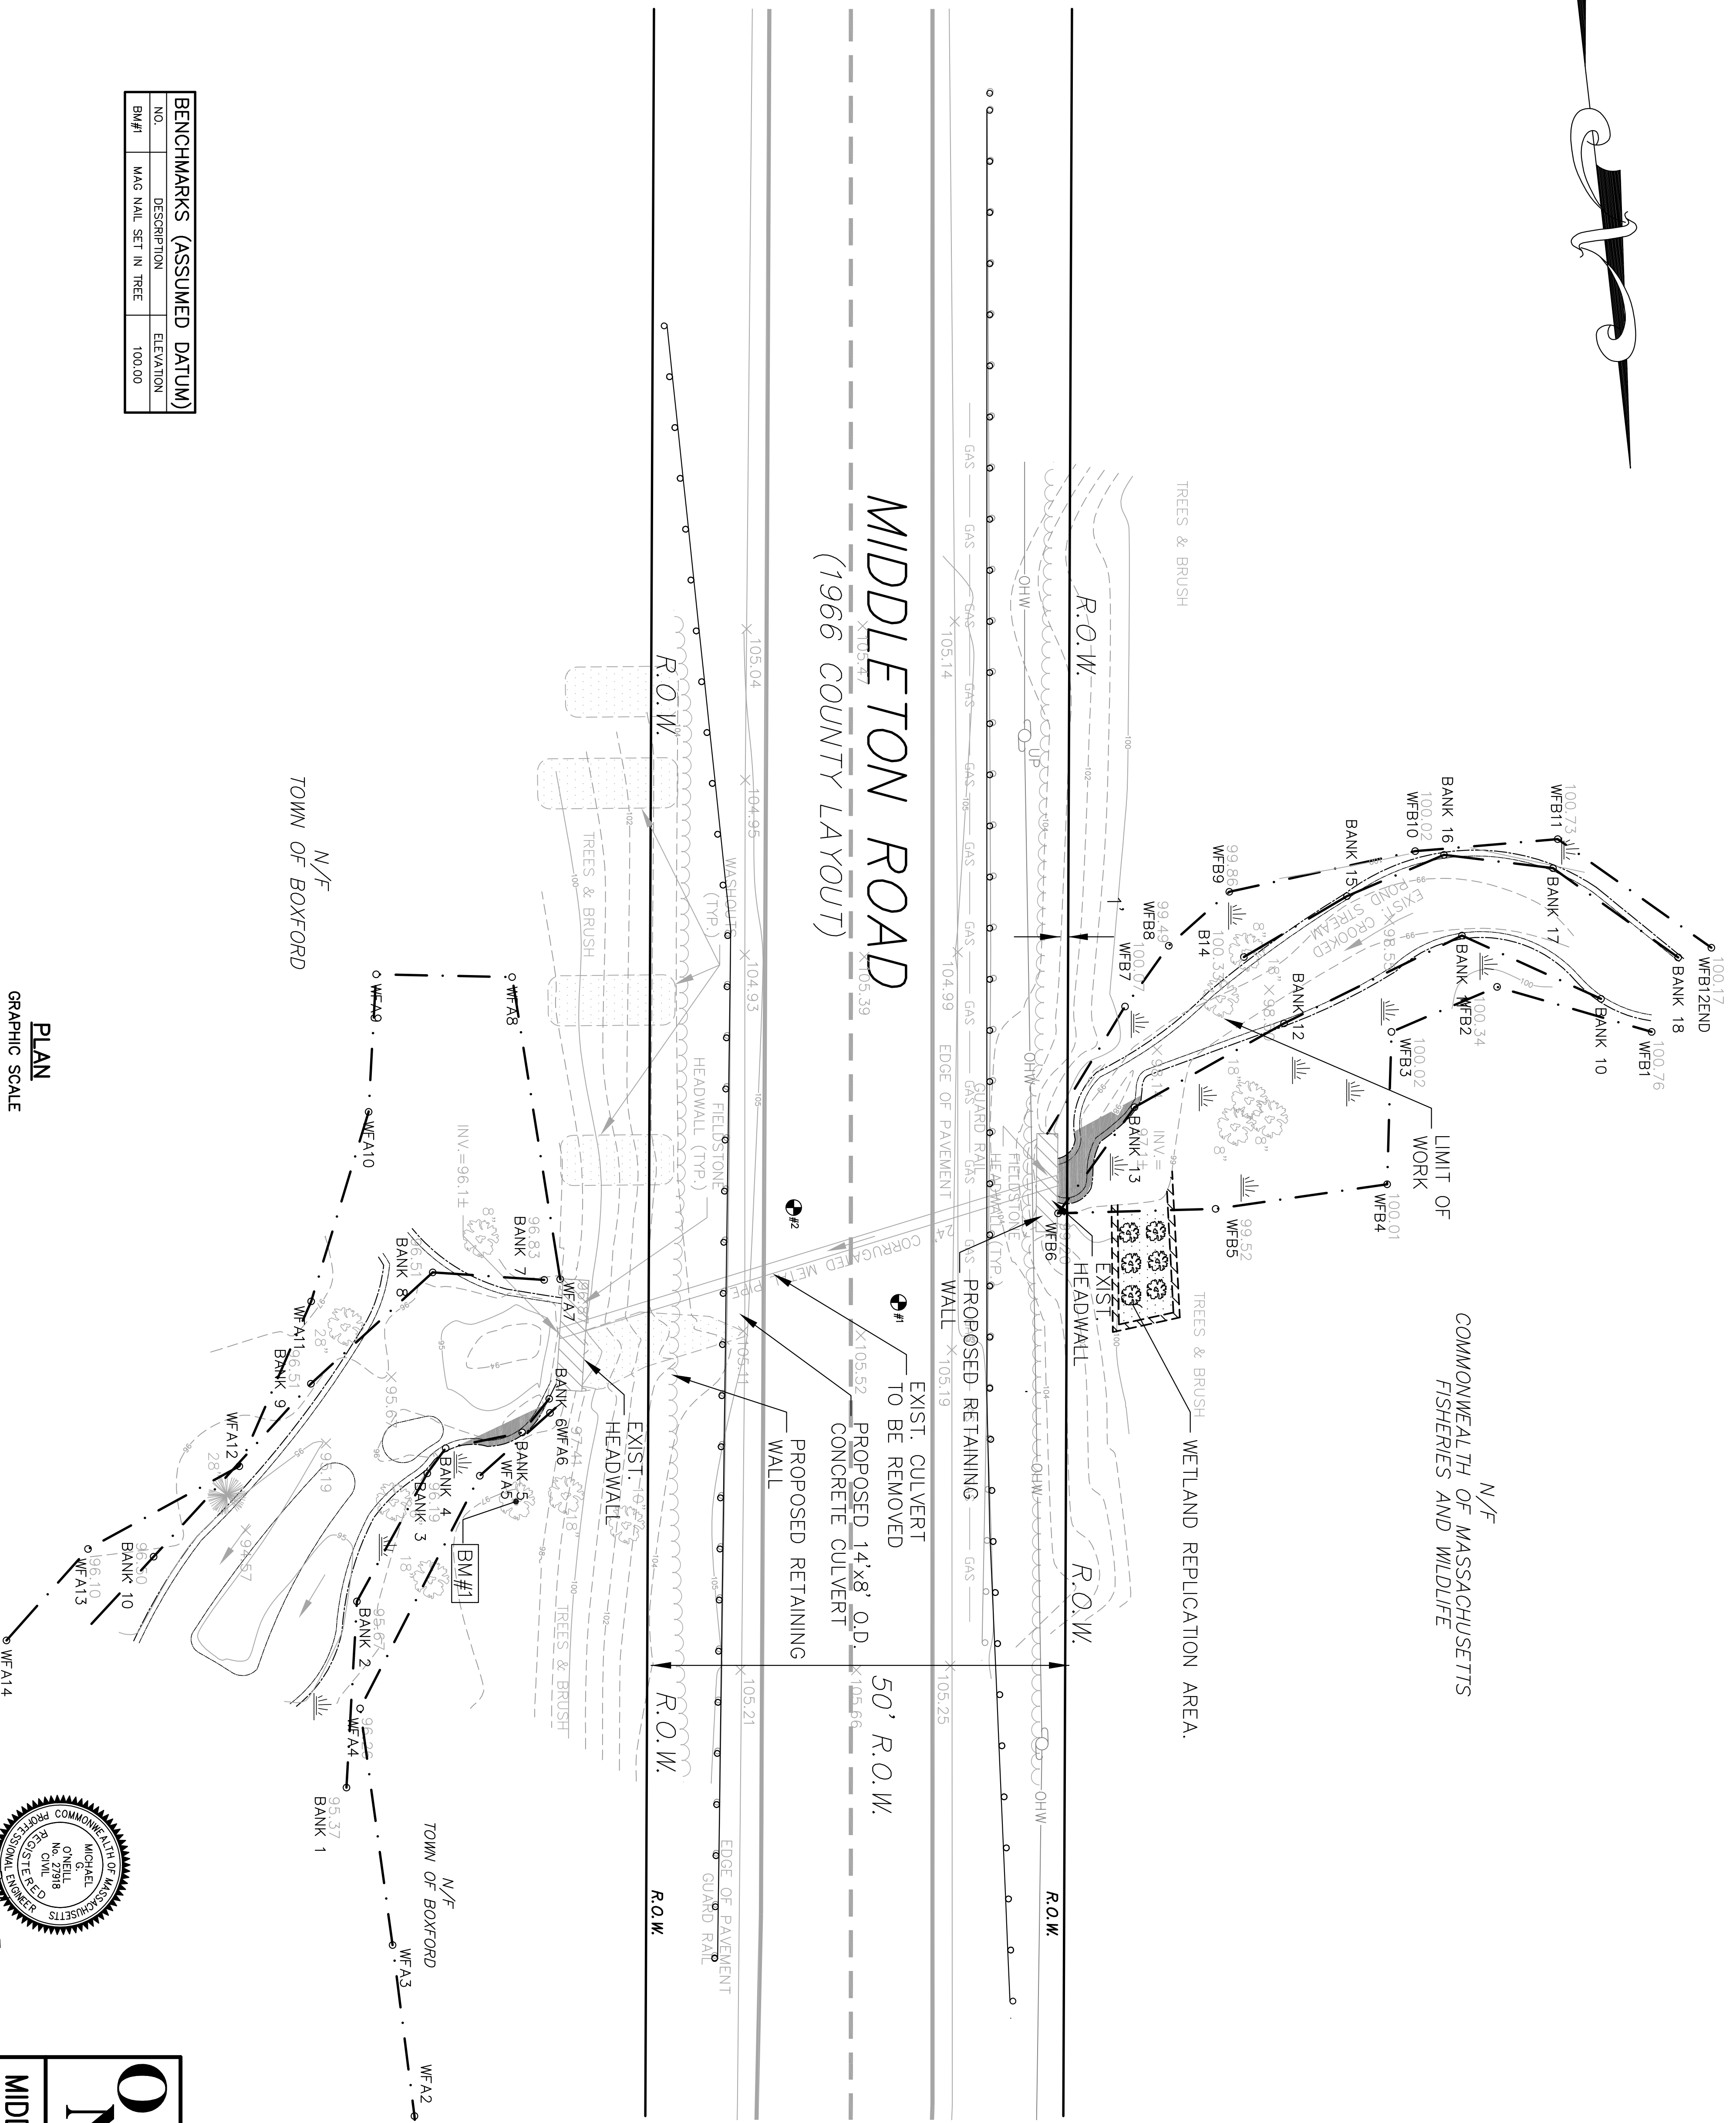

BENCHMARKS (ASSUMED DATUM)		
NO.	DESCRIPTION	ELEVATION
BM#1	MAG NAIL SET IN TREE	100.00

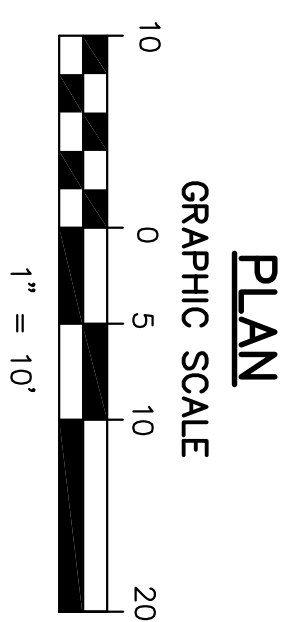

LEGEND

	EXISTING UTILITY POLE
	EXISTING TREE
	PROPOSED CONTOUR
	EXISTING CONTOUR
	EXISTING SPOT GRADE
	EXISTING TREE/BRUSH LINE
	EXISTING OVERHEAD WIRE
	PROPOSED GUARD RAIL
	BENCH MARK (SEE CHART)
	BANK 7
	RIVERFRONT DELINEATION
	WETLANDS DELINEATION
	RIGHT OF WAY

LOCATIONS OF BENCHMARKS ARE SHOWN ON CONTRACT DOCUMENTS ATTACHMENT C

EXISTING CONDITIONS PLAN

O'NEILL
MICHAEL O'NEILL, P.E.
Professional Consulting Engineer

153 Main Street, Suite 204 • North Reading, MA 01864 • 508-633-2311

MIDDLETON ROAD CULVERT REPLACEMENT
DR-4214-MA
MIDDLETON ROAD
BOXFORD, MASSACHUSETTS

