



# Soil Logs

Date Performed: March 14, 2002

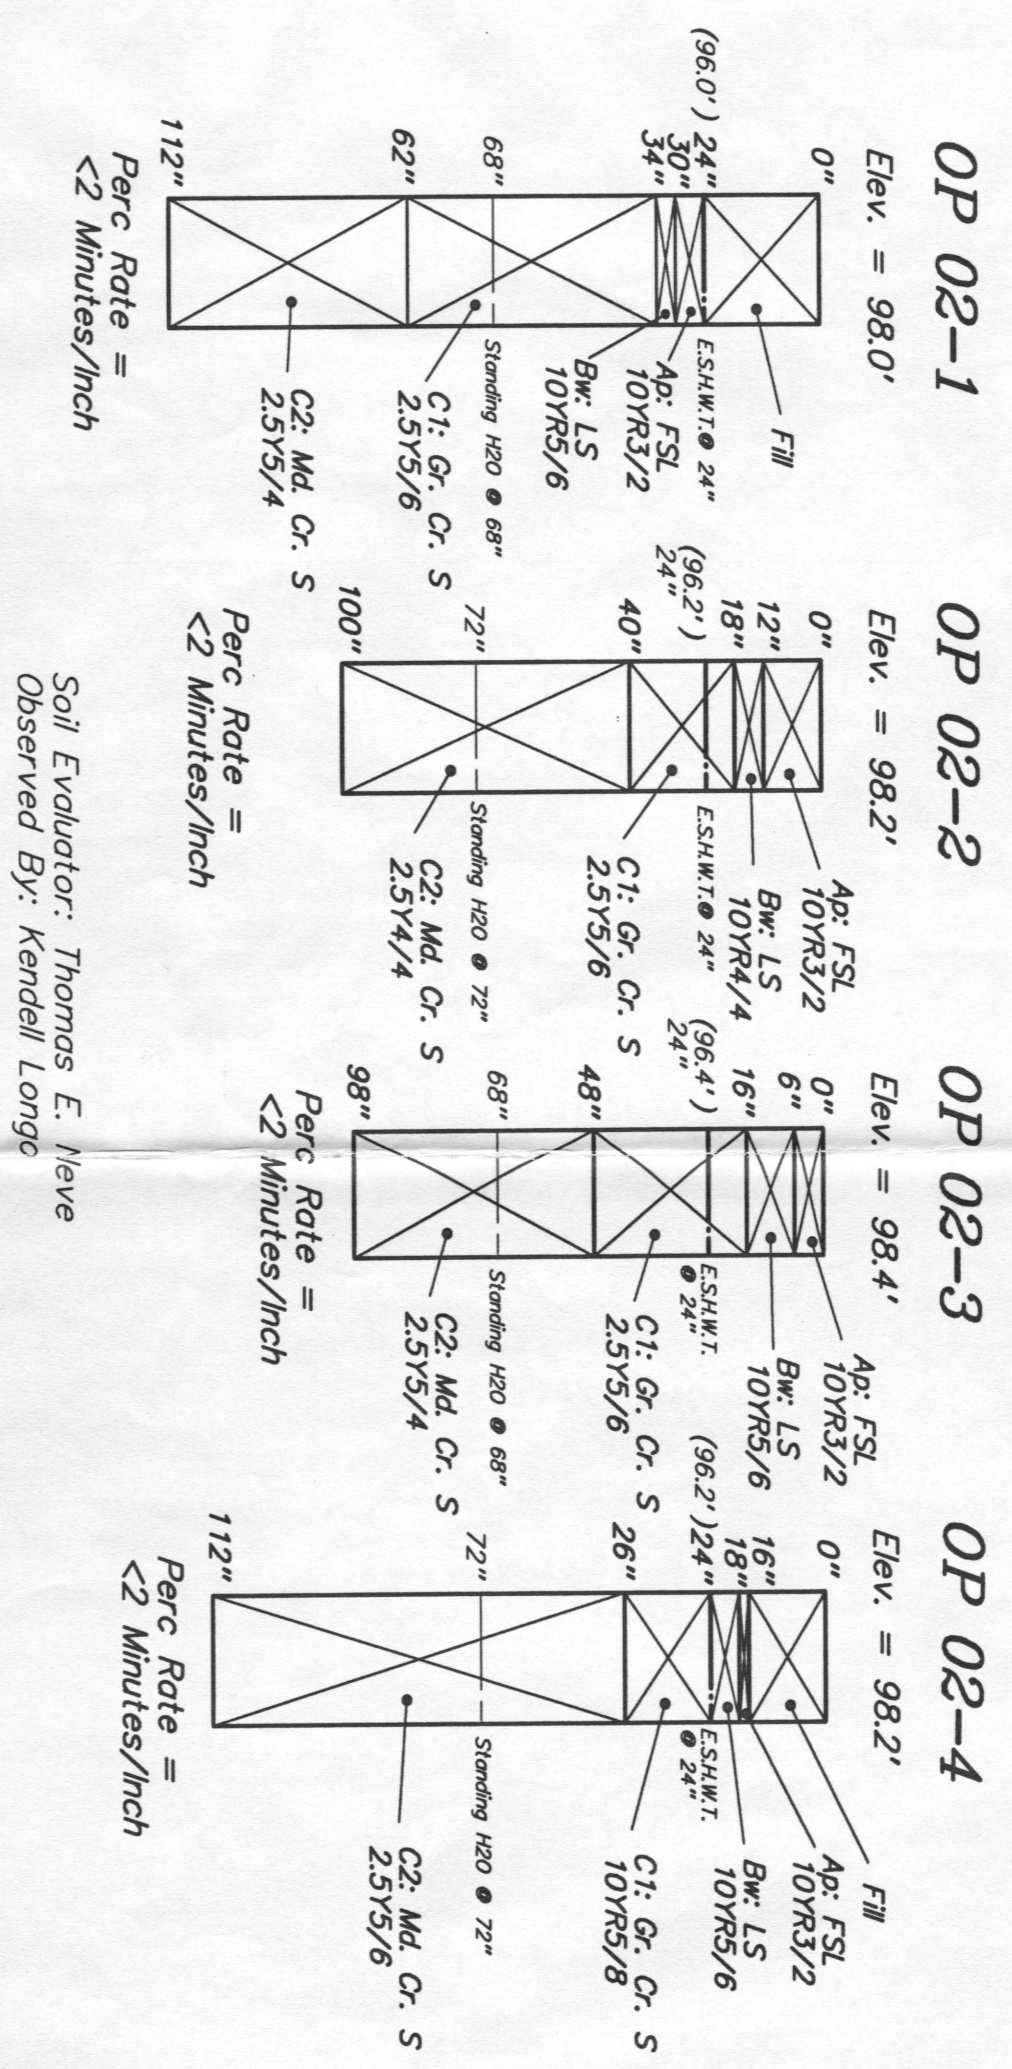


Soil Evaluator: Thomas E. Neve  
Observed By: Kendall Longe

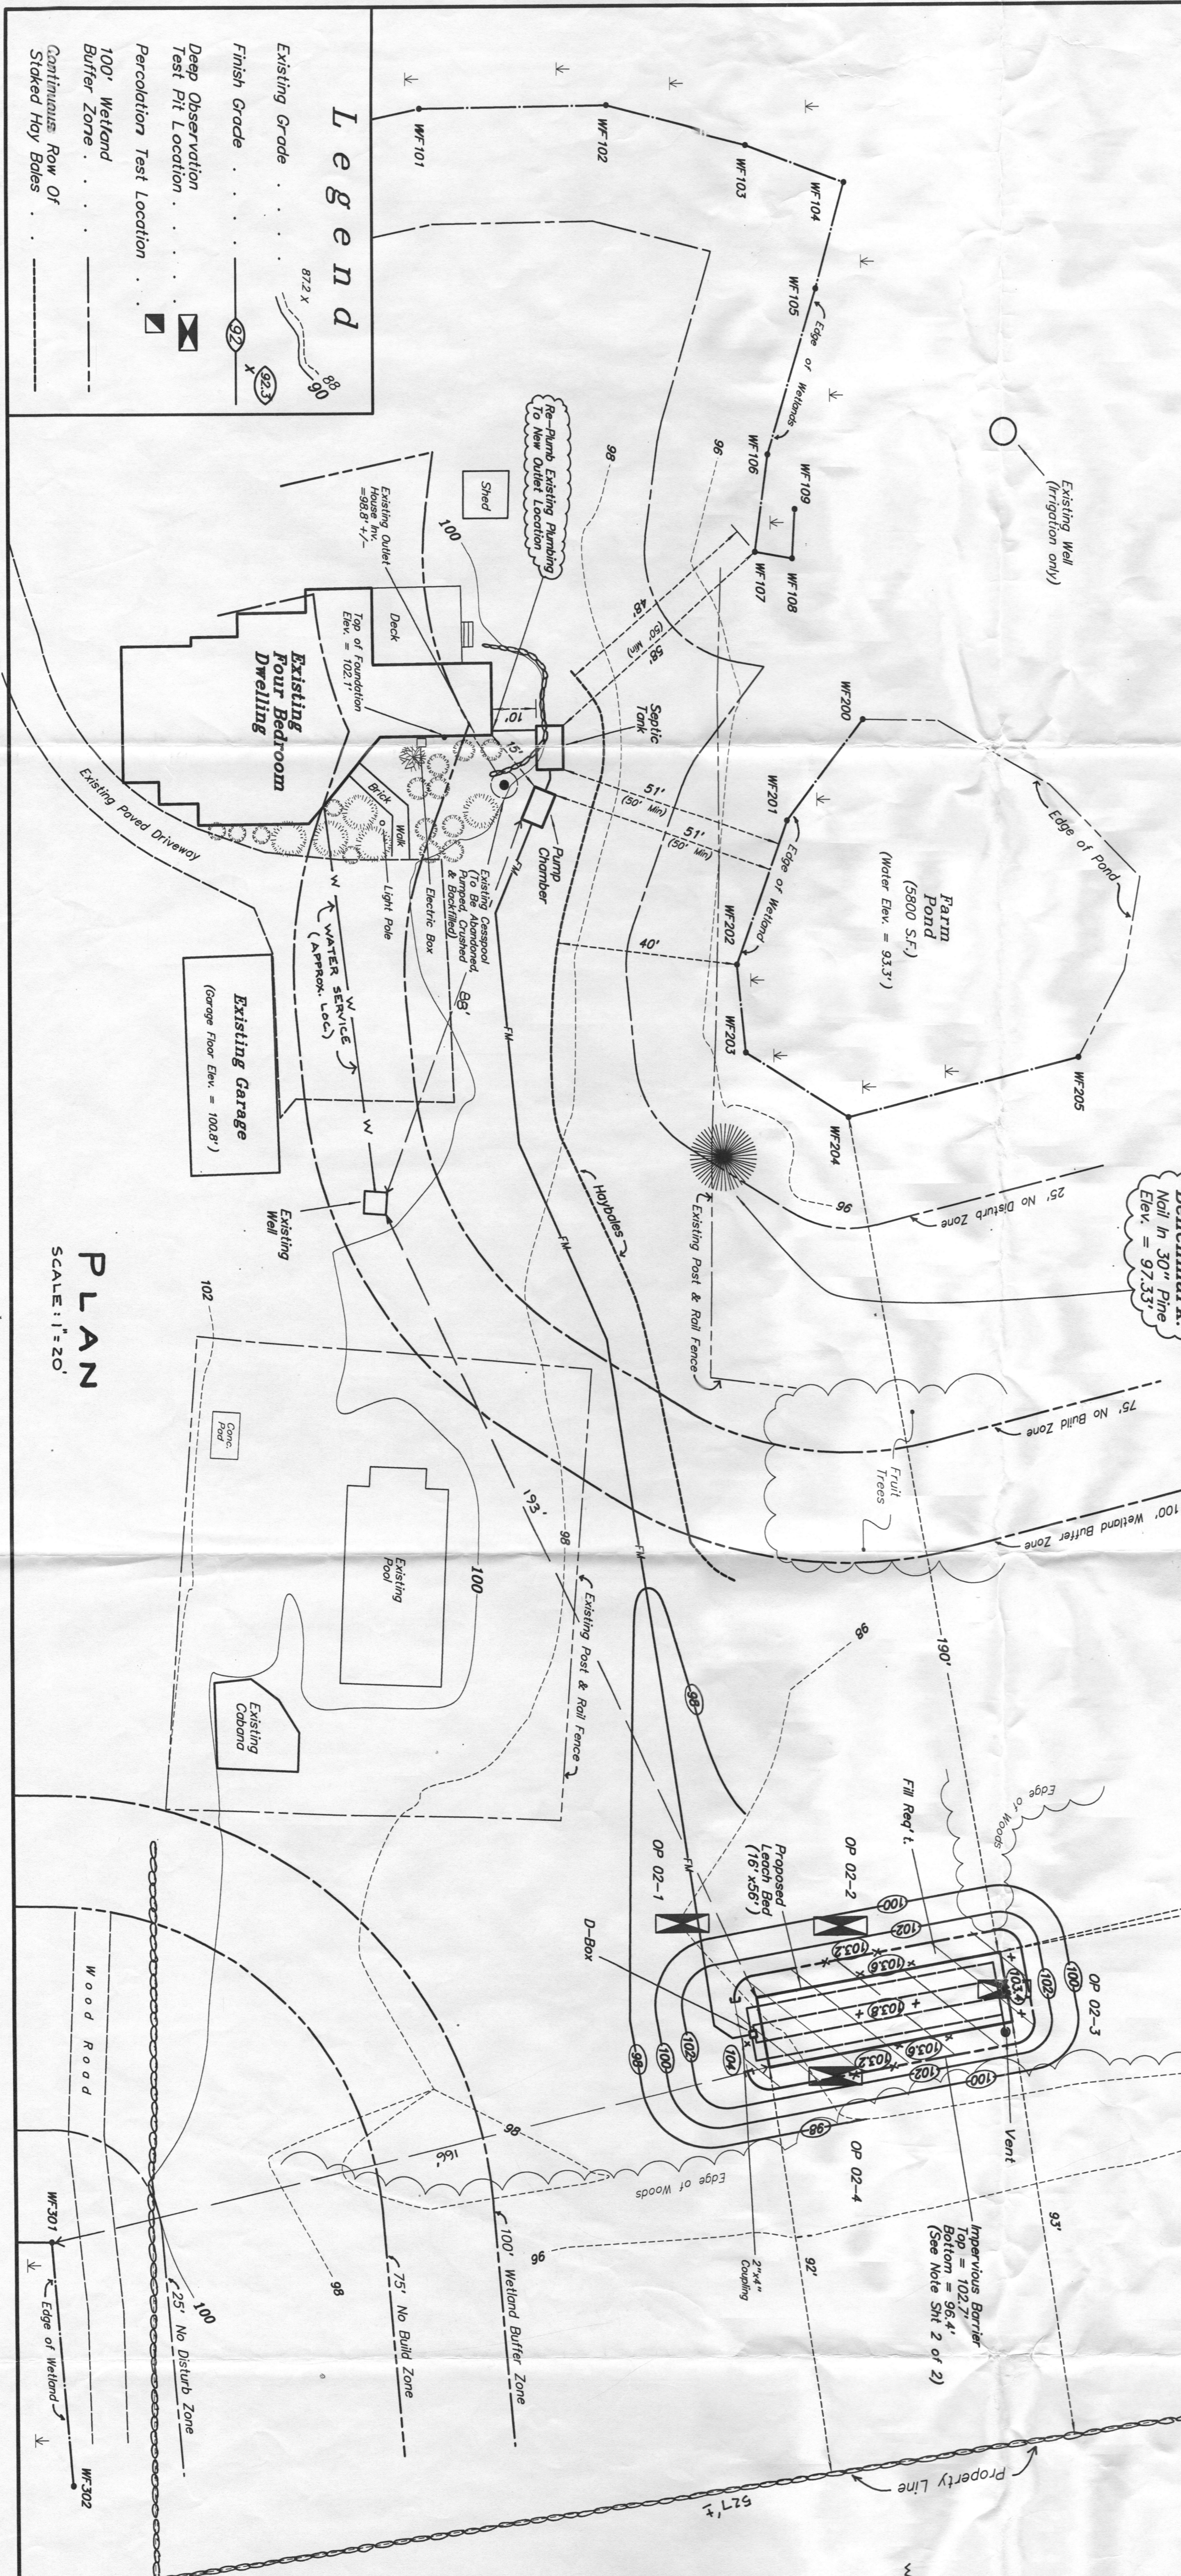

PLAN  
SCALE: 1" = 20'

TOWN OF BOXFORD  
RECEIVED  
APR 04 2002  
Conservation Commission

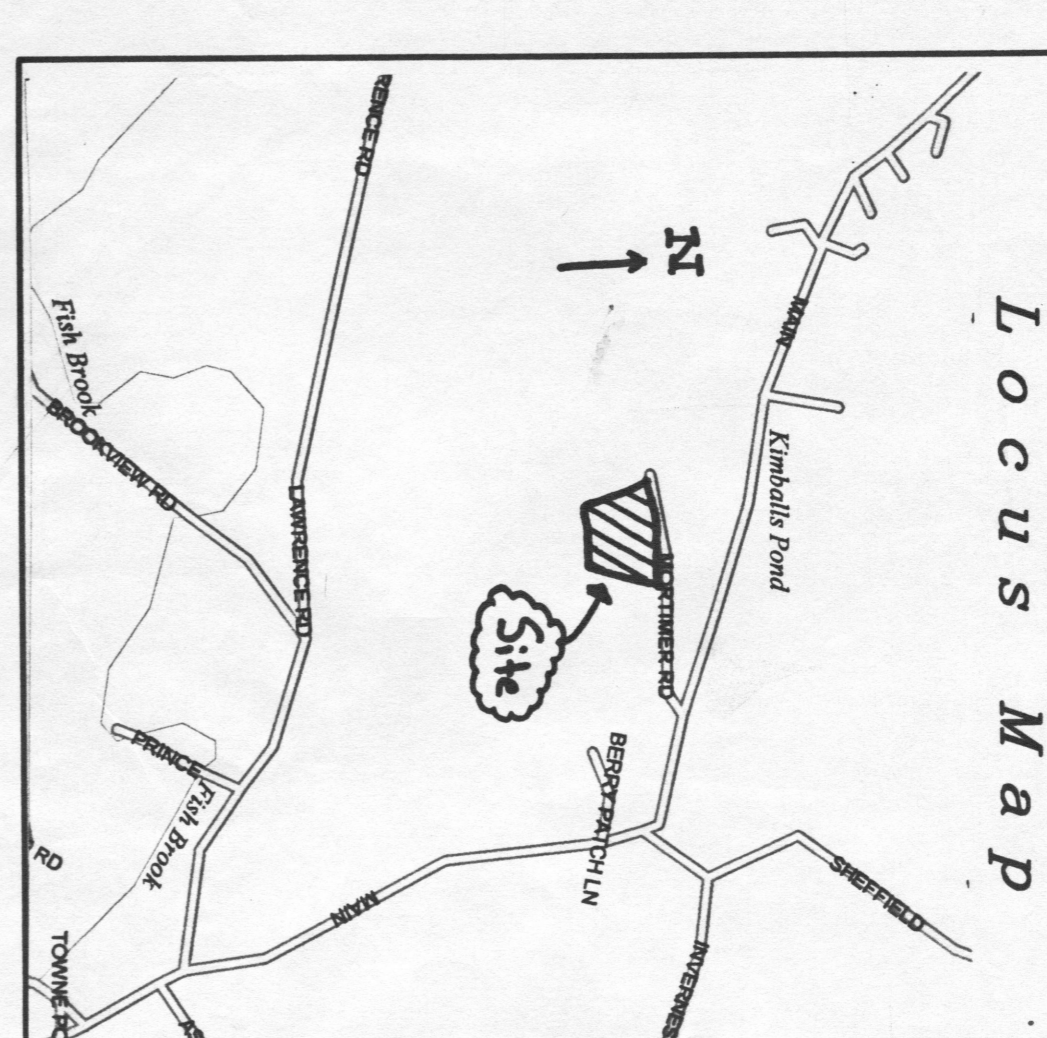


Drawing No.  
**S-2156**  
Sheet No.  
1 Of 2

**Sanitary Disposal System Repair**  
Designed For  
**Richard Freund**  
12 Mortimer Road  
Boxford, Massachusetts

| Revisions |             |      |
|-----------|-------------|------|
| No.       | Description | Date |
|           |             |      |
|           |             |      |
|           |             |      |

Designed By: J.M.M./G.J.H.  
Drafted By: J.M.M./G.J.H.  
Checked By: J.M.M.  
Scale: As Noted  
Date: April 1, 2002

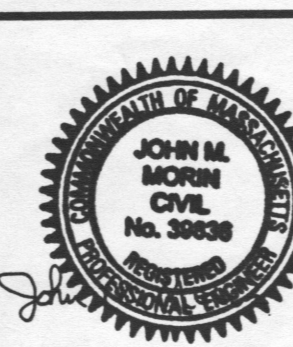

**THOMAS E. NEVE ASSOCIATES, INC.**  
Engineers - Surveyors - Land Use Planners  
447 Old Boston Road - U.S. Route 1  
Topsfield, Massachusetts 01983  
Telephone Number: 978-887-8586  
Facsimile Number: 978-887-3480