


WOOD FRAME FOR MESH PIER CONDUCTOR
(2 x 500 FT. MESH)

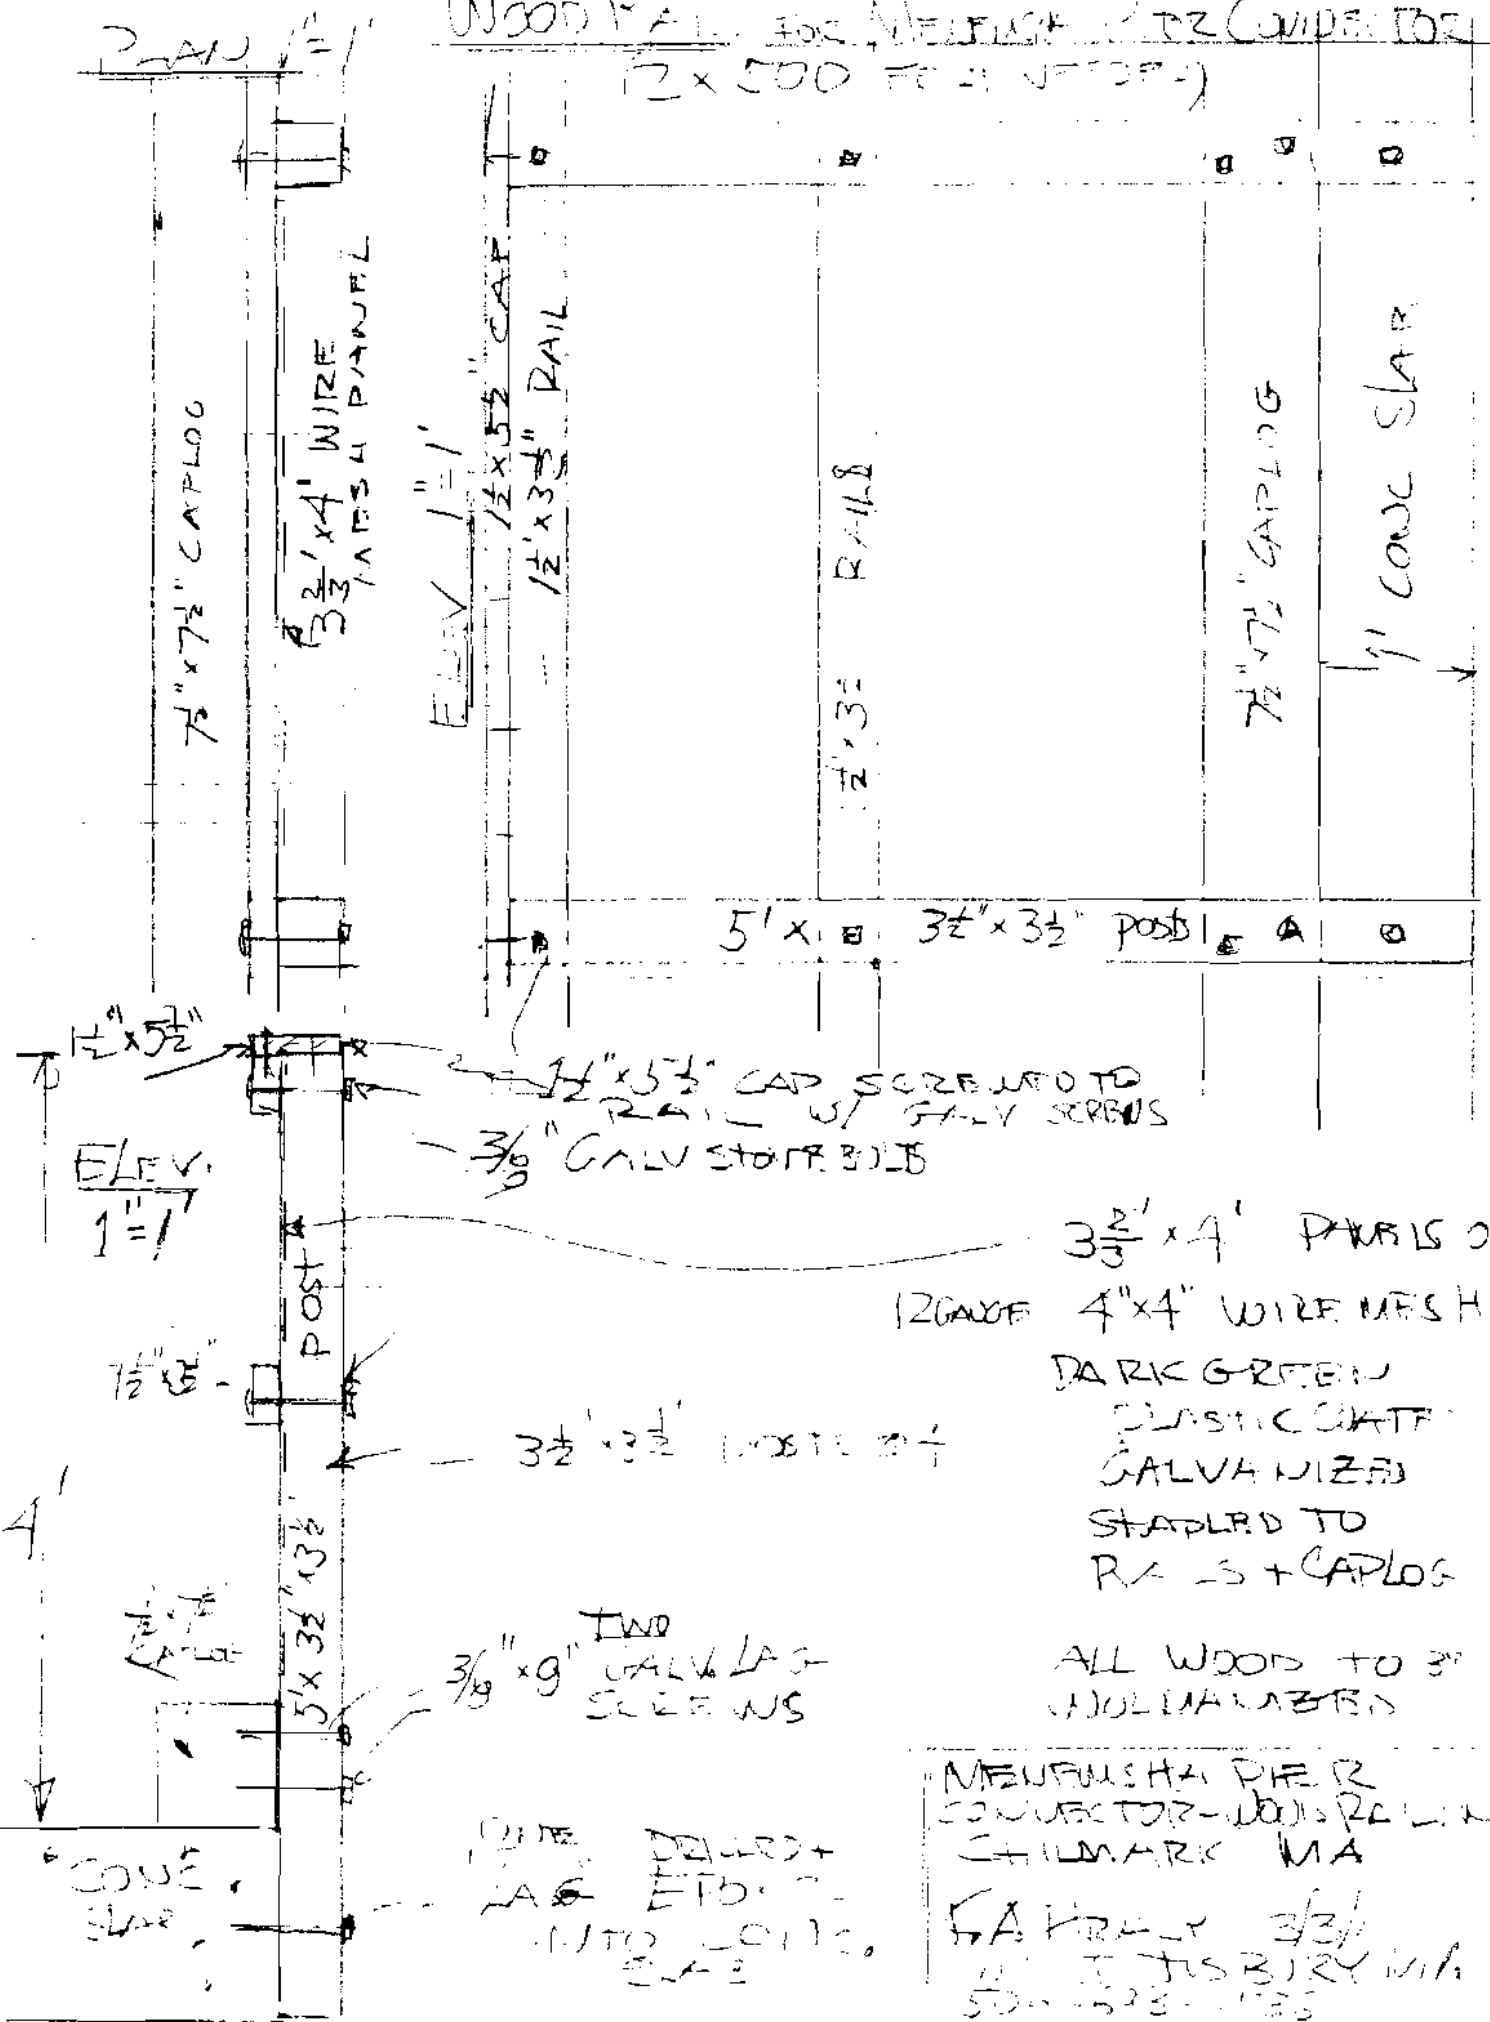

3 2/3' x 4' PARTS OF
12 GAUGE 4" x 4" WIRE MESH
DARK GREEN
PLASTIC COATED
GALVANIZED
STAPLED TO
RAILS + CAPLOG

ALL WOOD TO 3"
GULLMARKERS

MENFUSHA PIER
CONDUCTOR - WOODS RAILWAY
CHILMARK MA
FAIRLY 3/3/
M. J. BURRY MGR
500-523-1125

ONE DELIVERED +
LAG ETD. -
INTO CONCRETE
SLAB

ELEV.
1" = 1'

1 1/2" x 5 1/2" CAP SCREWS TO
RAIL W/ GALV. SCREWS
3/8" GALV. STAPLS

3 1/2' x 3 1/2' POSTS

TWO
3/8" x 9" GALV. LAG
SCREWS

CONC
SLAB