


PROFILE SCALE 1" = 30'

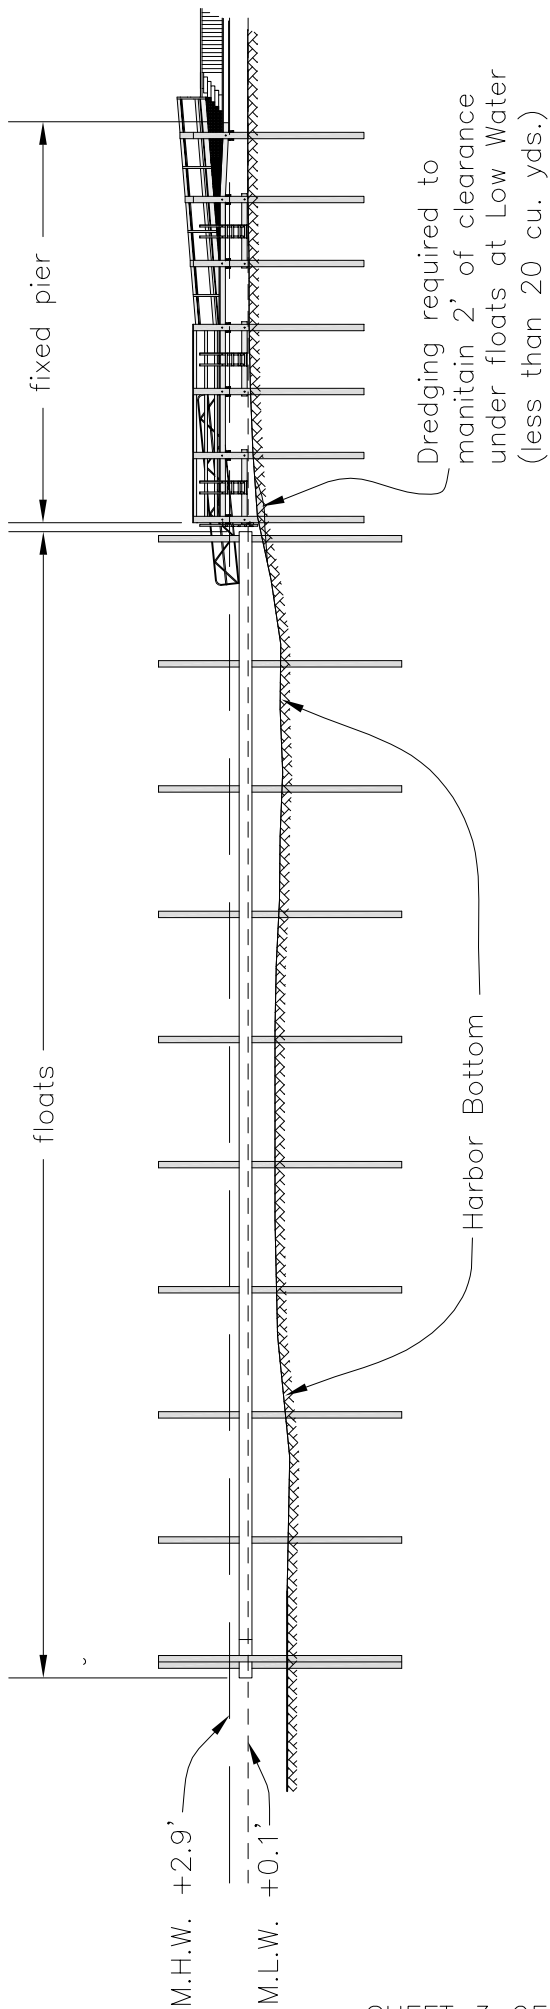

Plan Accompanying Petition of
The Town of Chilmark
To Re-Build, Re-configure, and Maintain a
Timber Pile Pier and Floats in MENEMSHA
HARBOR in CHILMARK, MASS.
August 22, 2012 Scale 1" = 30'

Vineyard Land Surveying & Engineering, Inc.
P.O. Box 421, West Tisbury, MA 02575
Kent A. Healy, P.E.
P.O. Box 128, West Tisbury, MA 02575