


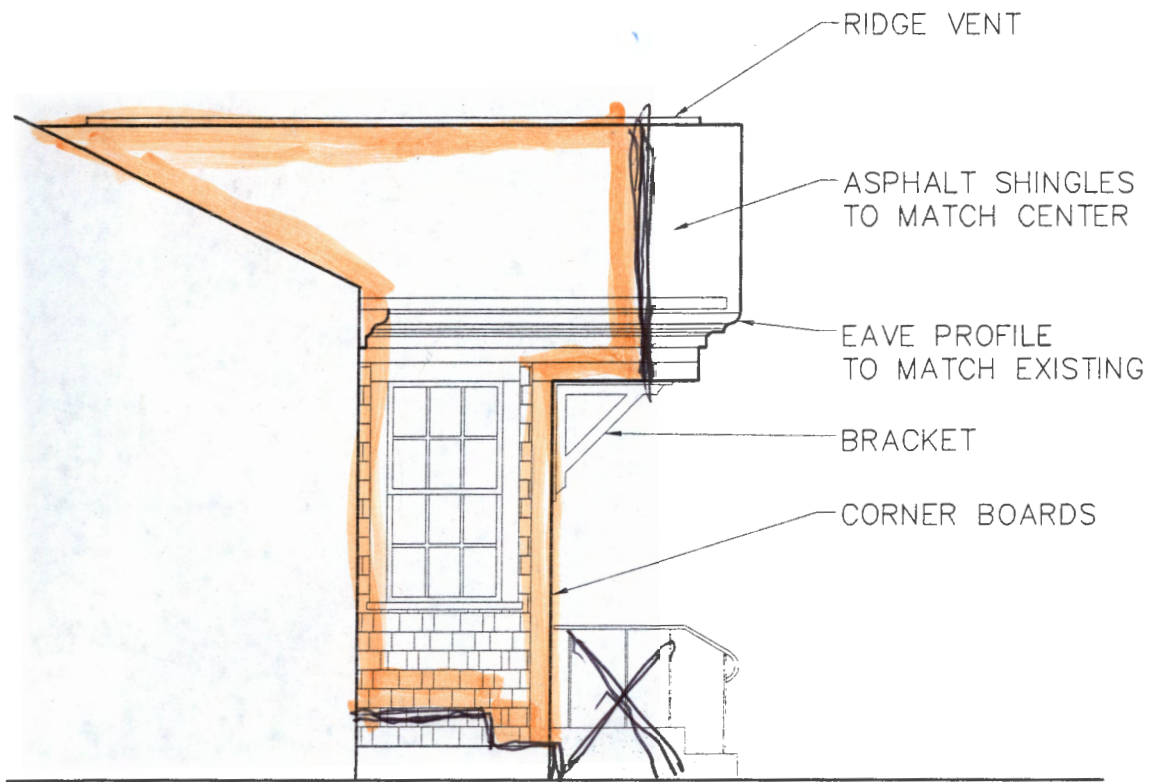


8 SIDE ELEVATION (BOTH SIDE TYPICAL)

WHAT ABOUT THIS?

CHILMARK COMMUNITY CENTER NEW VESTIBULE

SCALE: $\frac{1}{4}" = 1'-0"$
AUG. 19, 2008

CAMBIUM ADVISORS (617) 775-9543

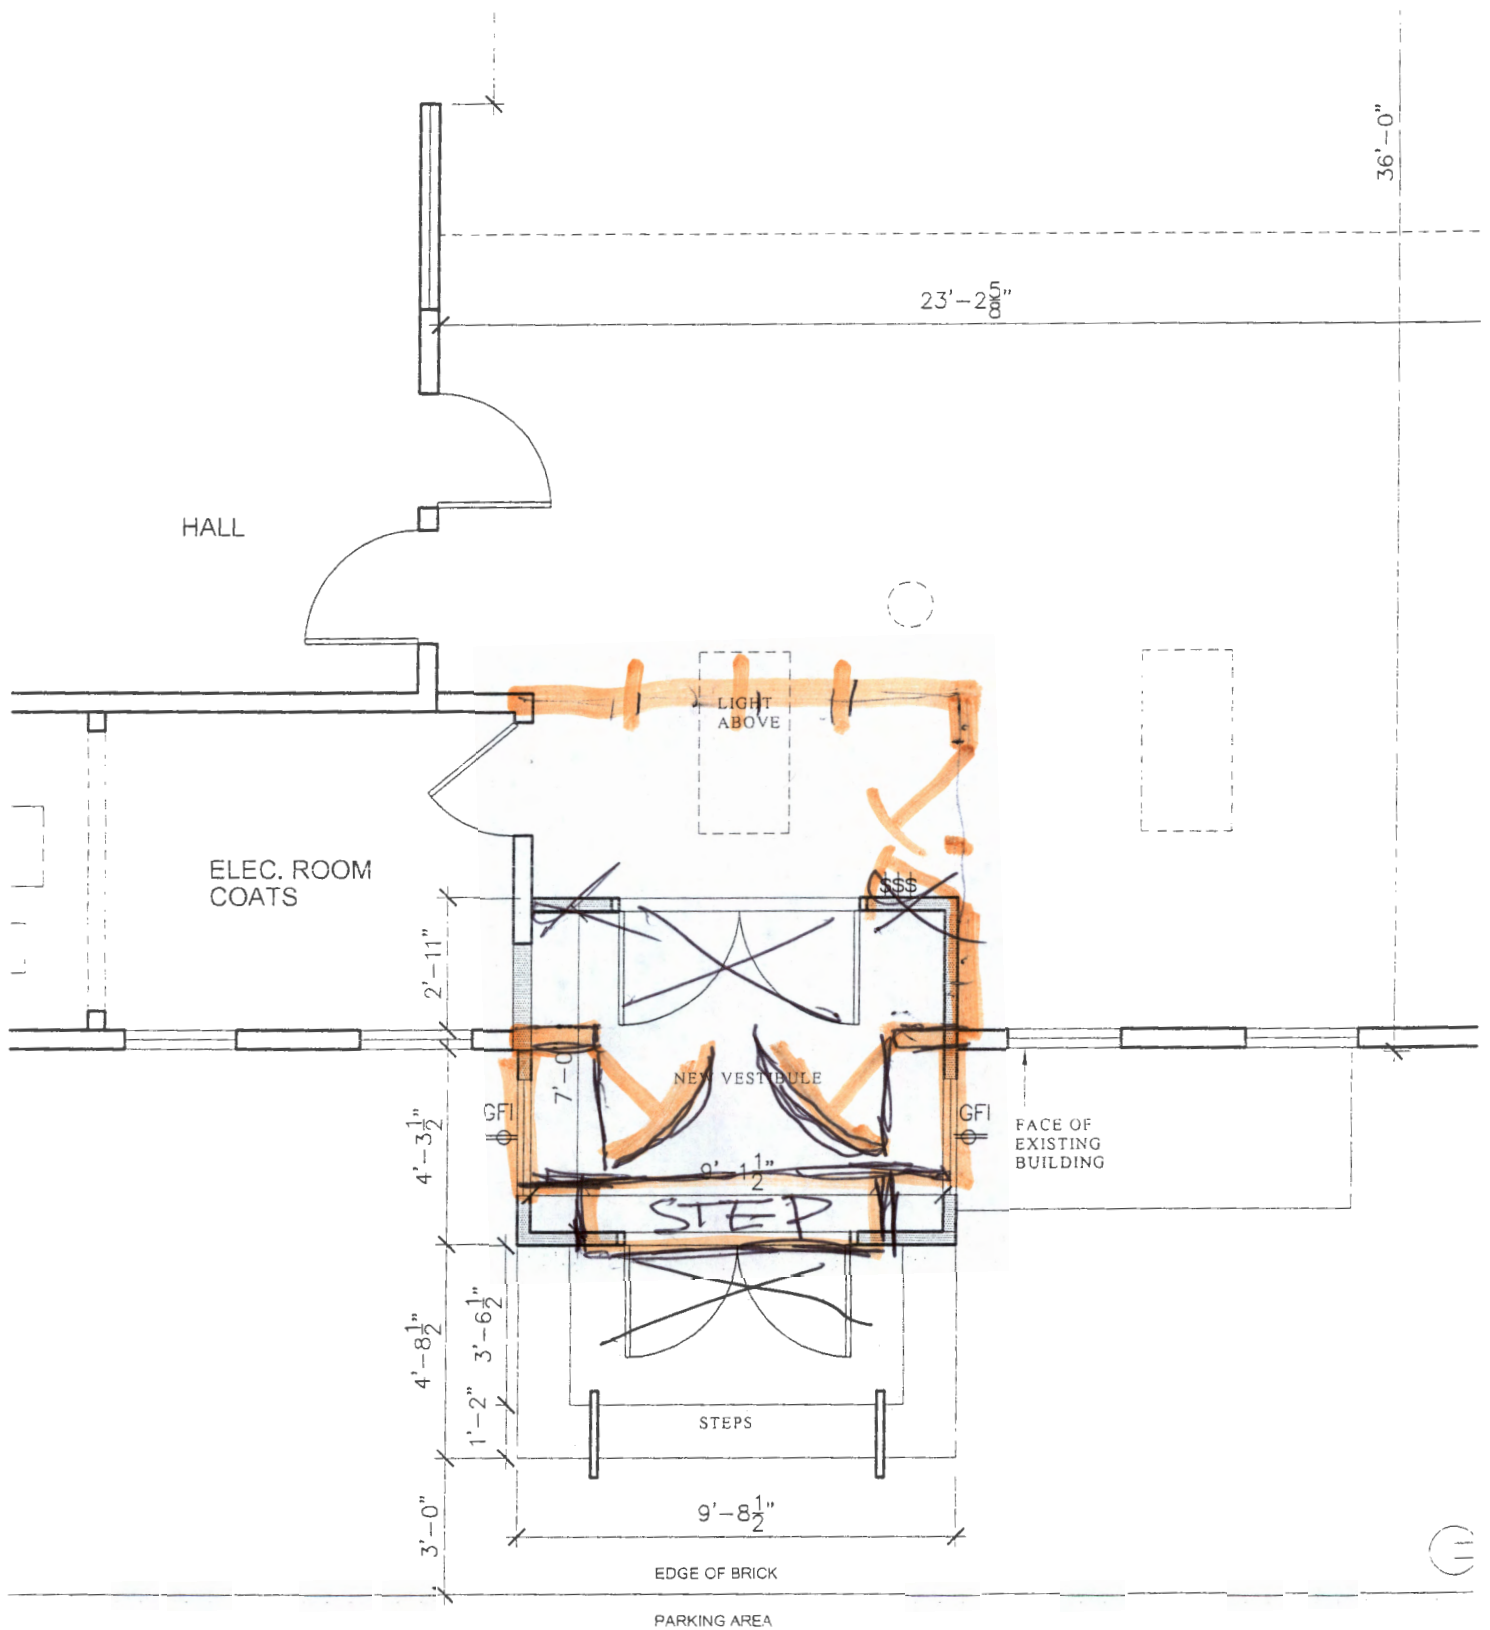

CHILMARK COMMUNITY CENTER NEW VESTIBULE – PARTIALLY RECESSED

SCALE: 1/4" = 1'-0"
AUG. 19, 2008

CAMBIUM ADVISORS (617) 775-9543