



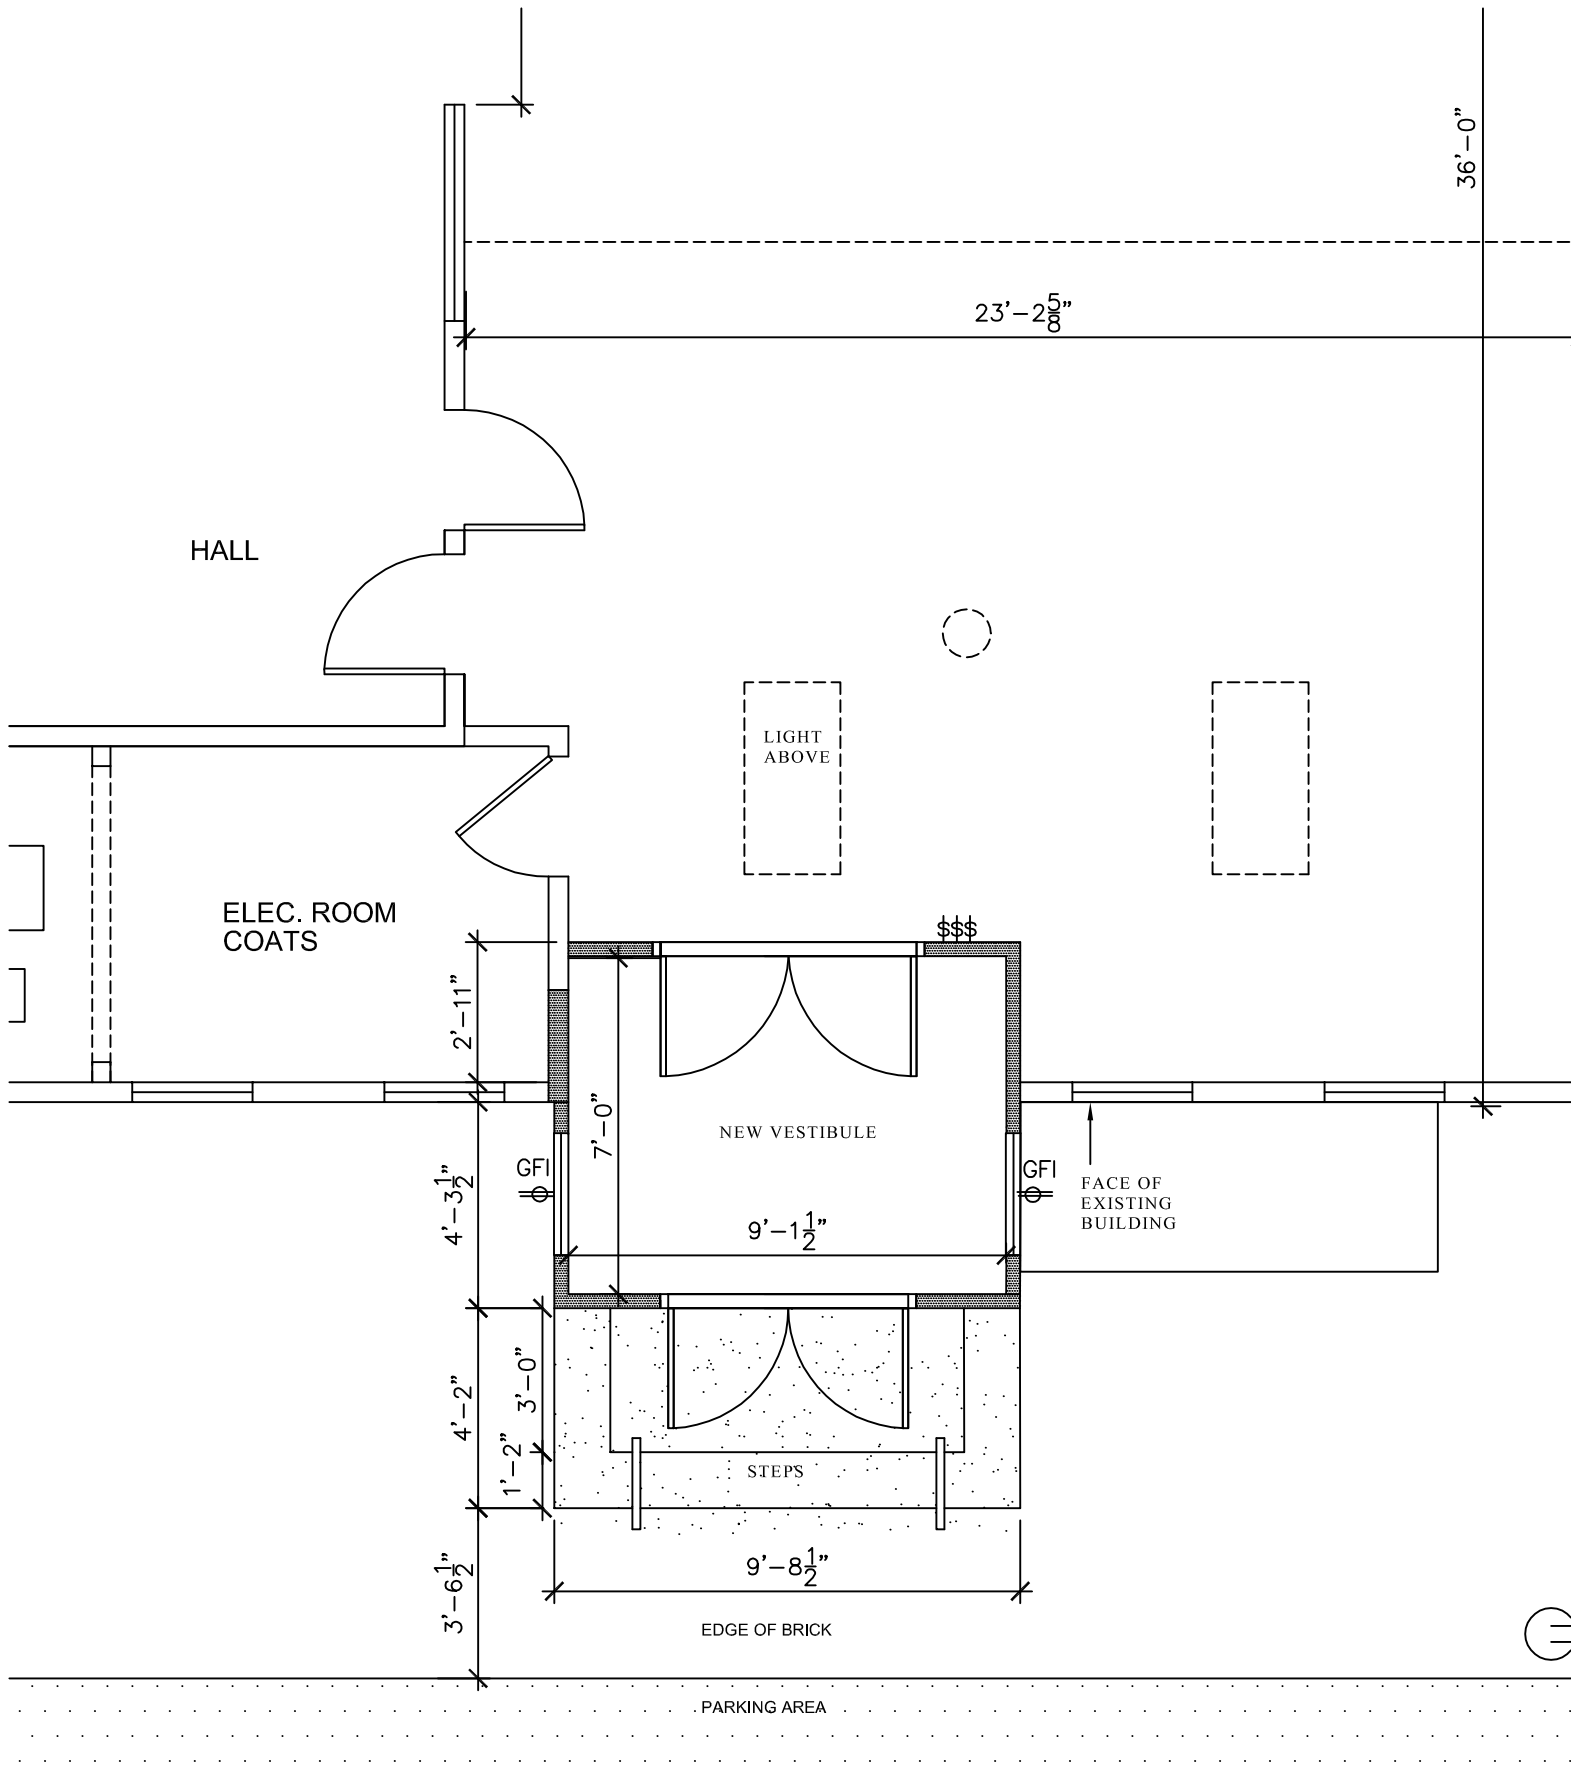

CHILMARK COMMUNITY CENTER NEW VESTIBULE – PARTIALLY RECESSED

SCALE: 1/4" = 1'-0"
AUG. 19, 2008


CAMBIUM ADVISORS (617) 775-9543

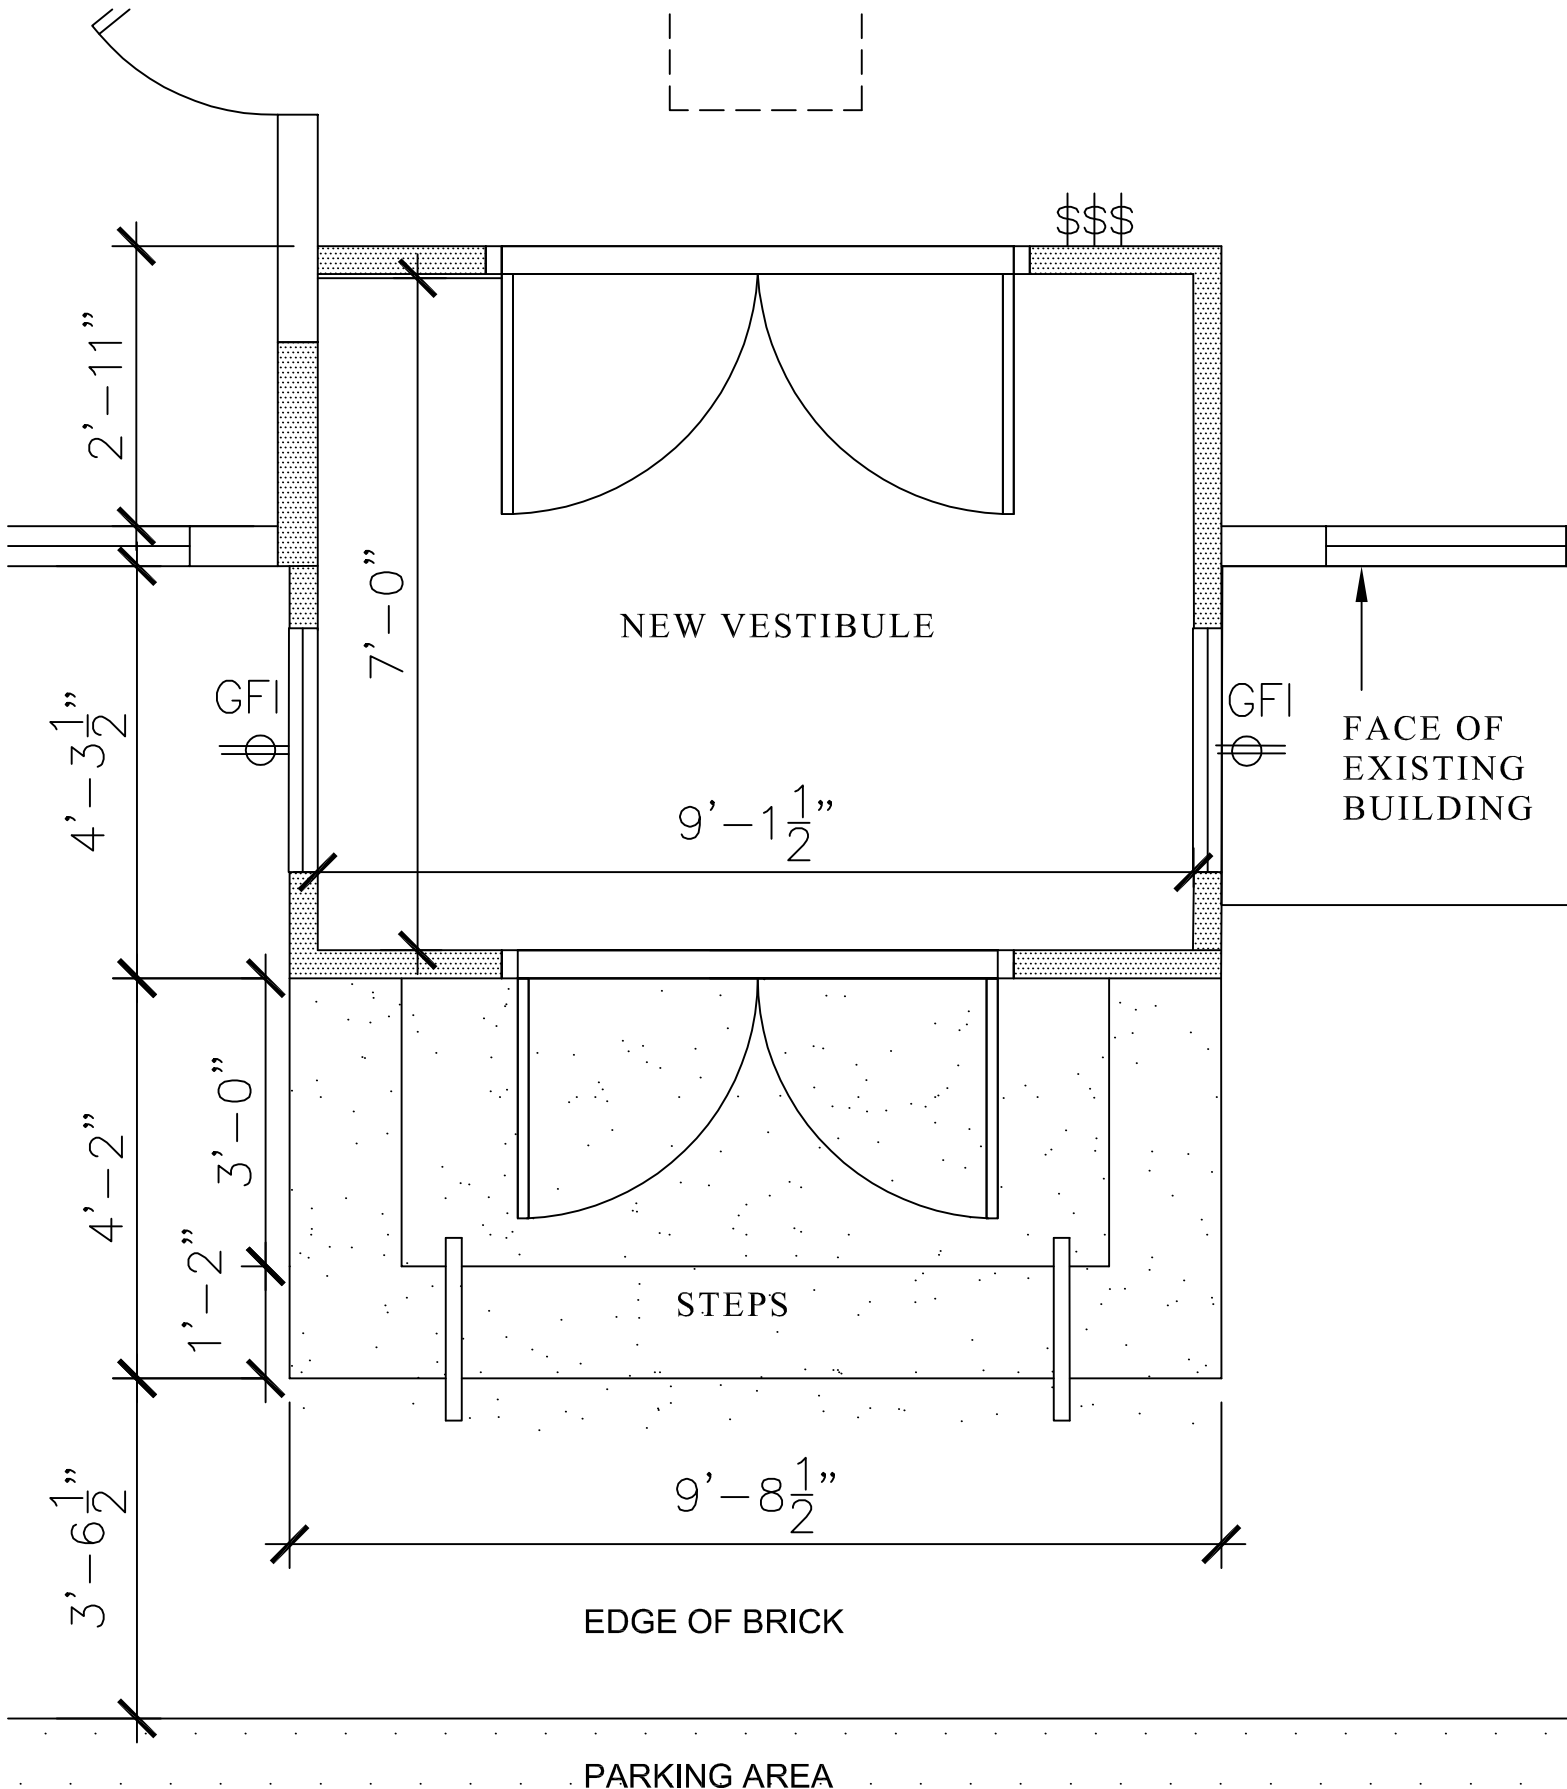

CHILMARK COMMUNITY CENTER
NEW VESTIBULE – PARTIALLY RECESSED

SCALE: $\frac{1}{2}" = 1' - 0"$
AUG. 15, 2008


CAMBIUM ADVISORS (617) 775-9543

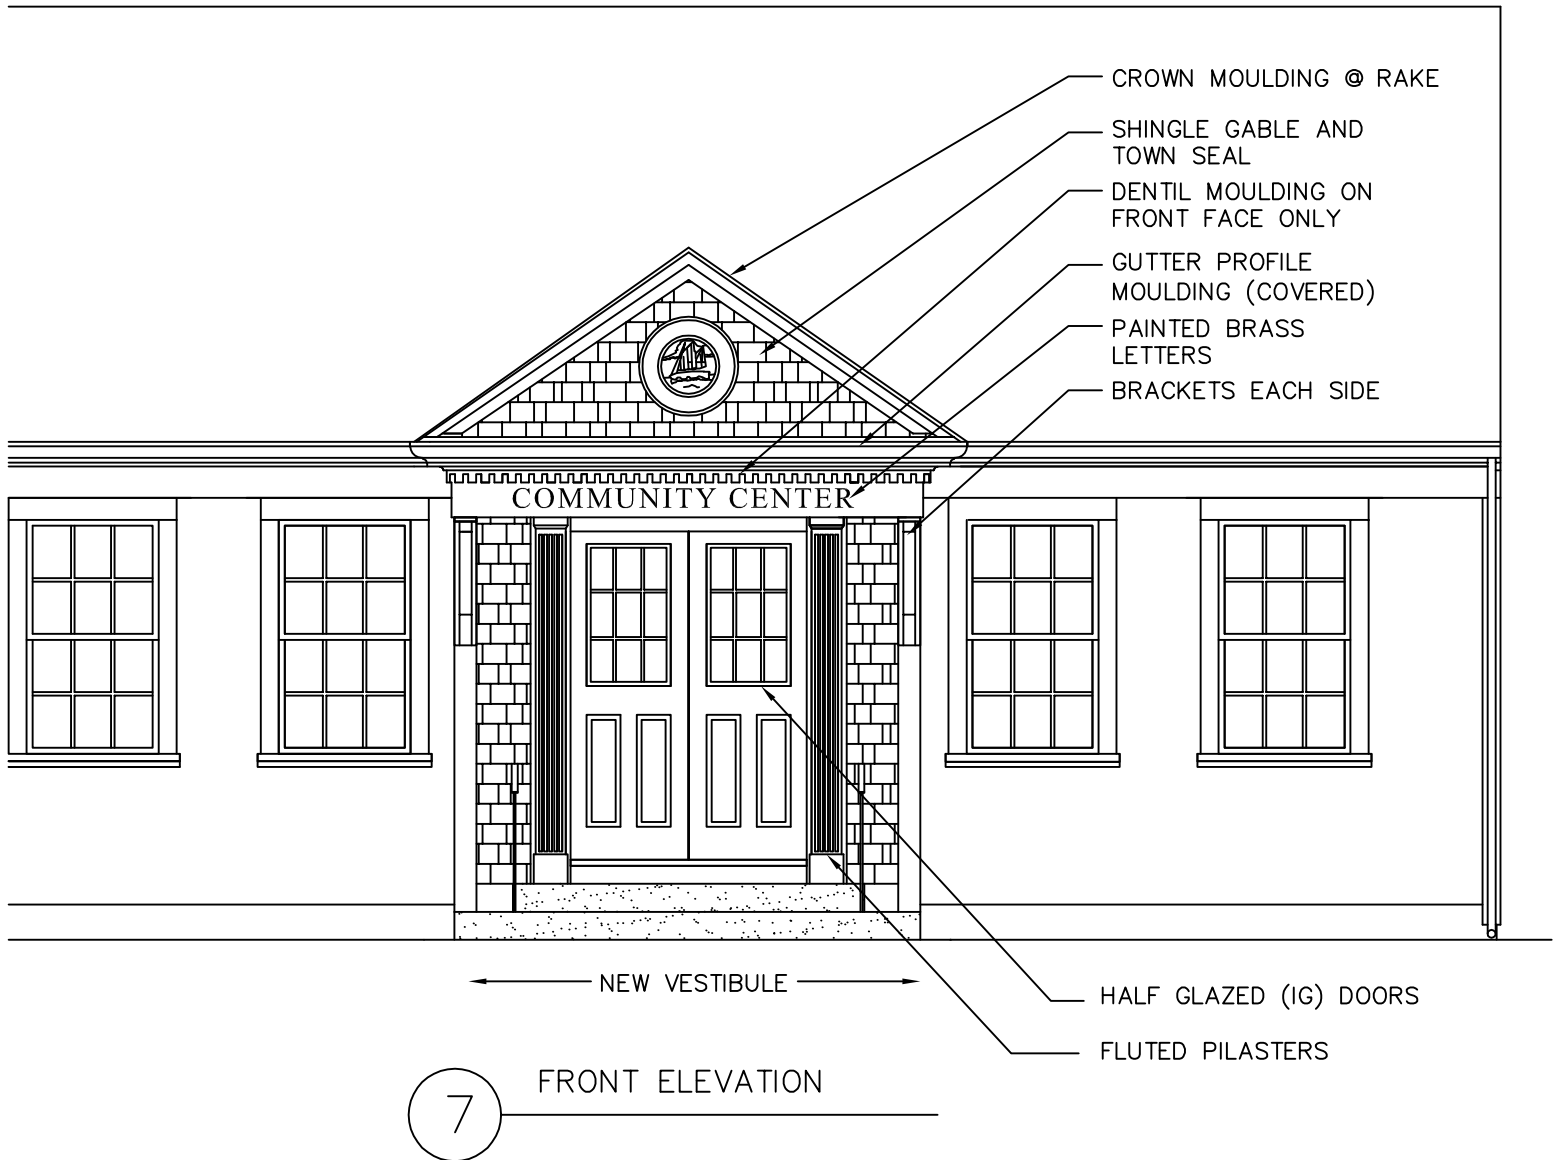

CHILMARK COMMUNITY CENTER NEW VESTIBULE

SCALE: $\frac{1}{4}" = 1'-0"$
AUGUST 19, 2008

CAMBIUM ADVISORS (617) 775-9543

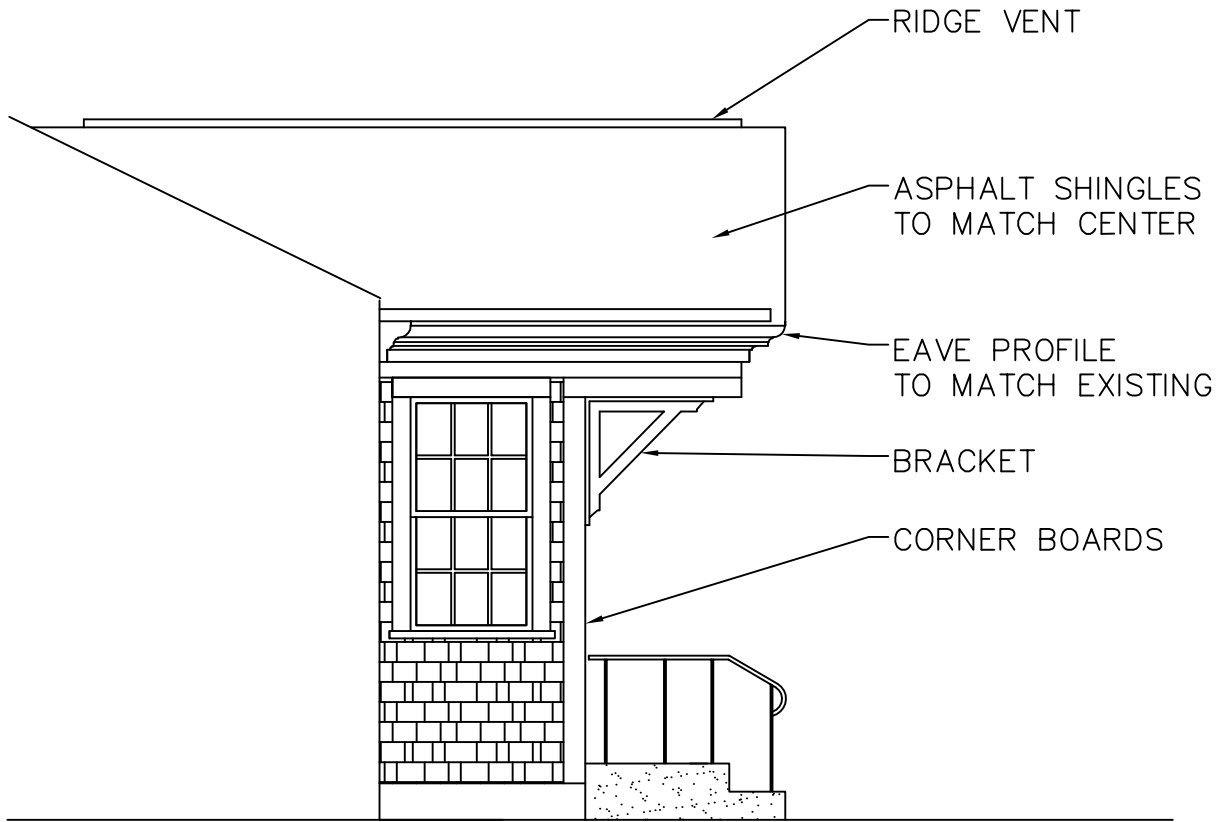

8 SIDE ELEVATION (BOTH SIDE TYPICAL)

CHILMARK COMMUNITY CENTER NEW VESTIBULE

SCALE: $\frac{1}{4}" = 1'-0"$
AUG. 19, 2008

CAMBIUM ADVISORS (617) 775-9543