

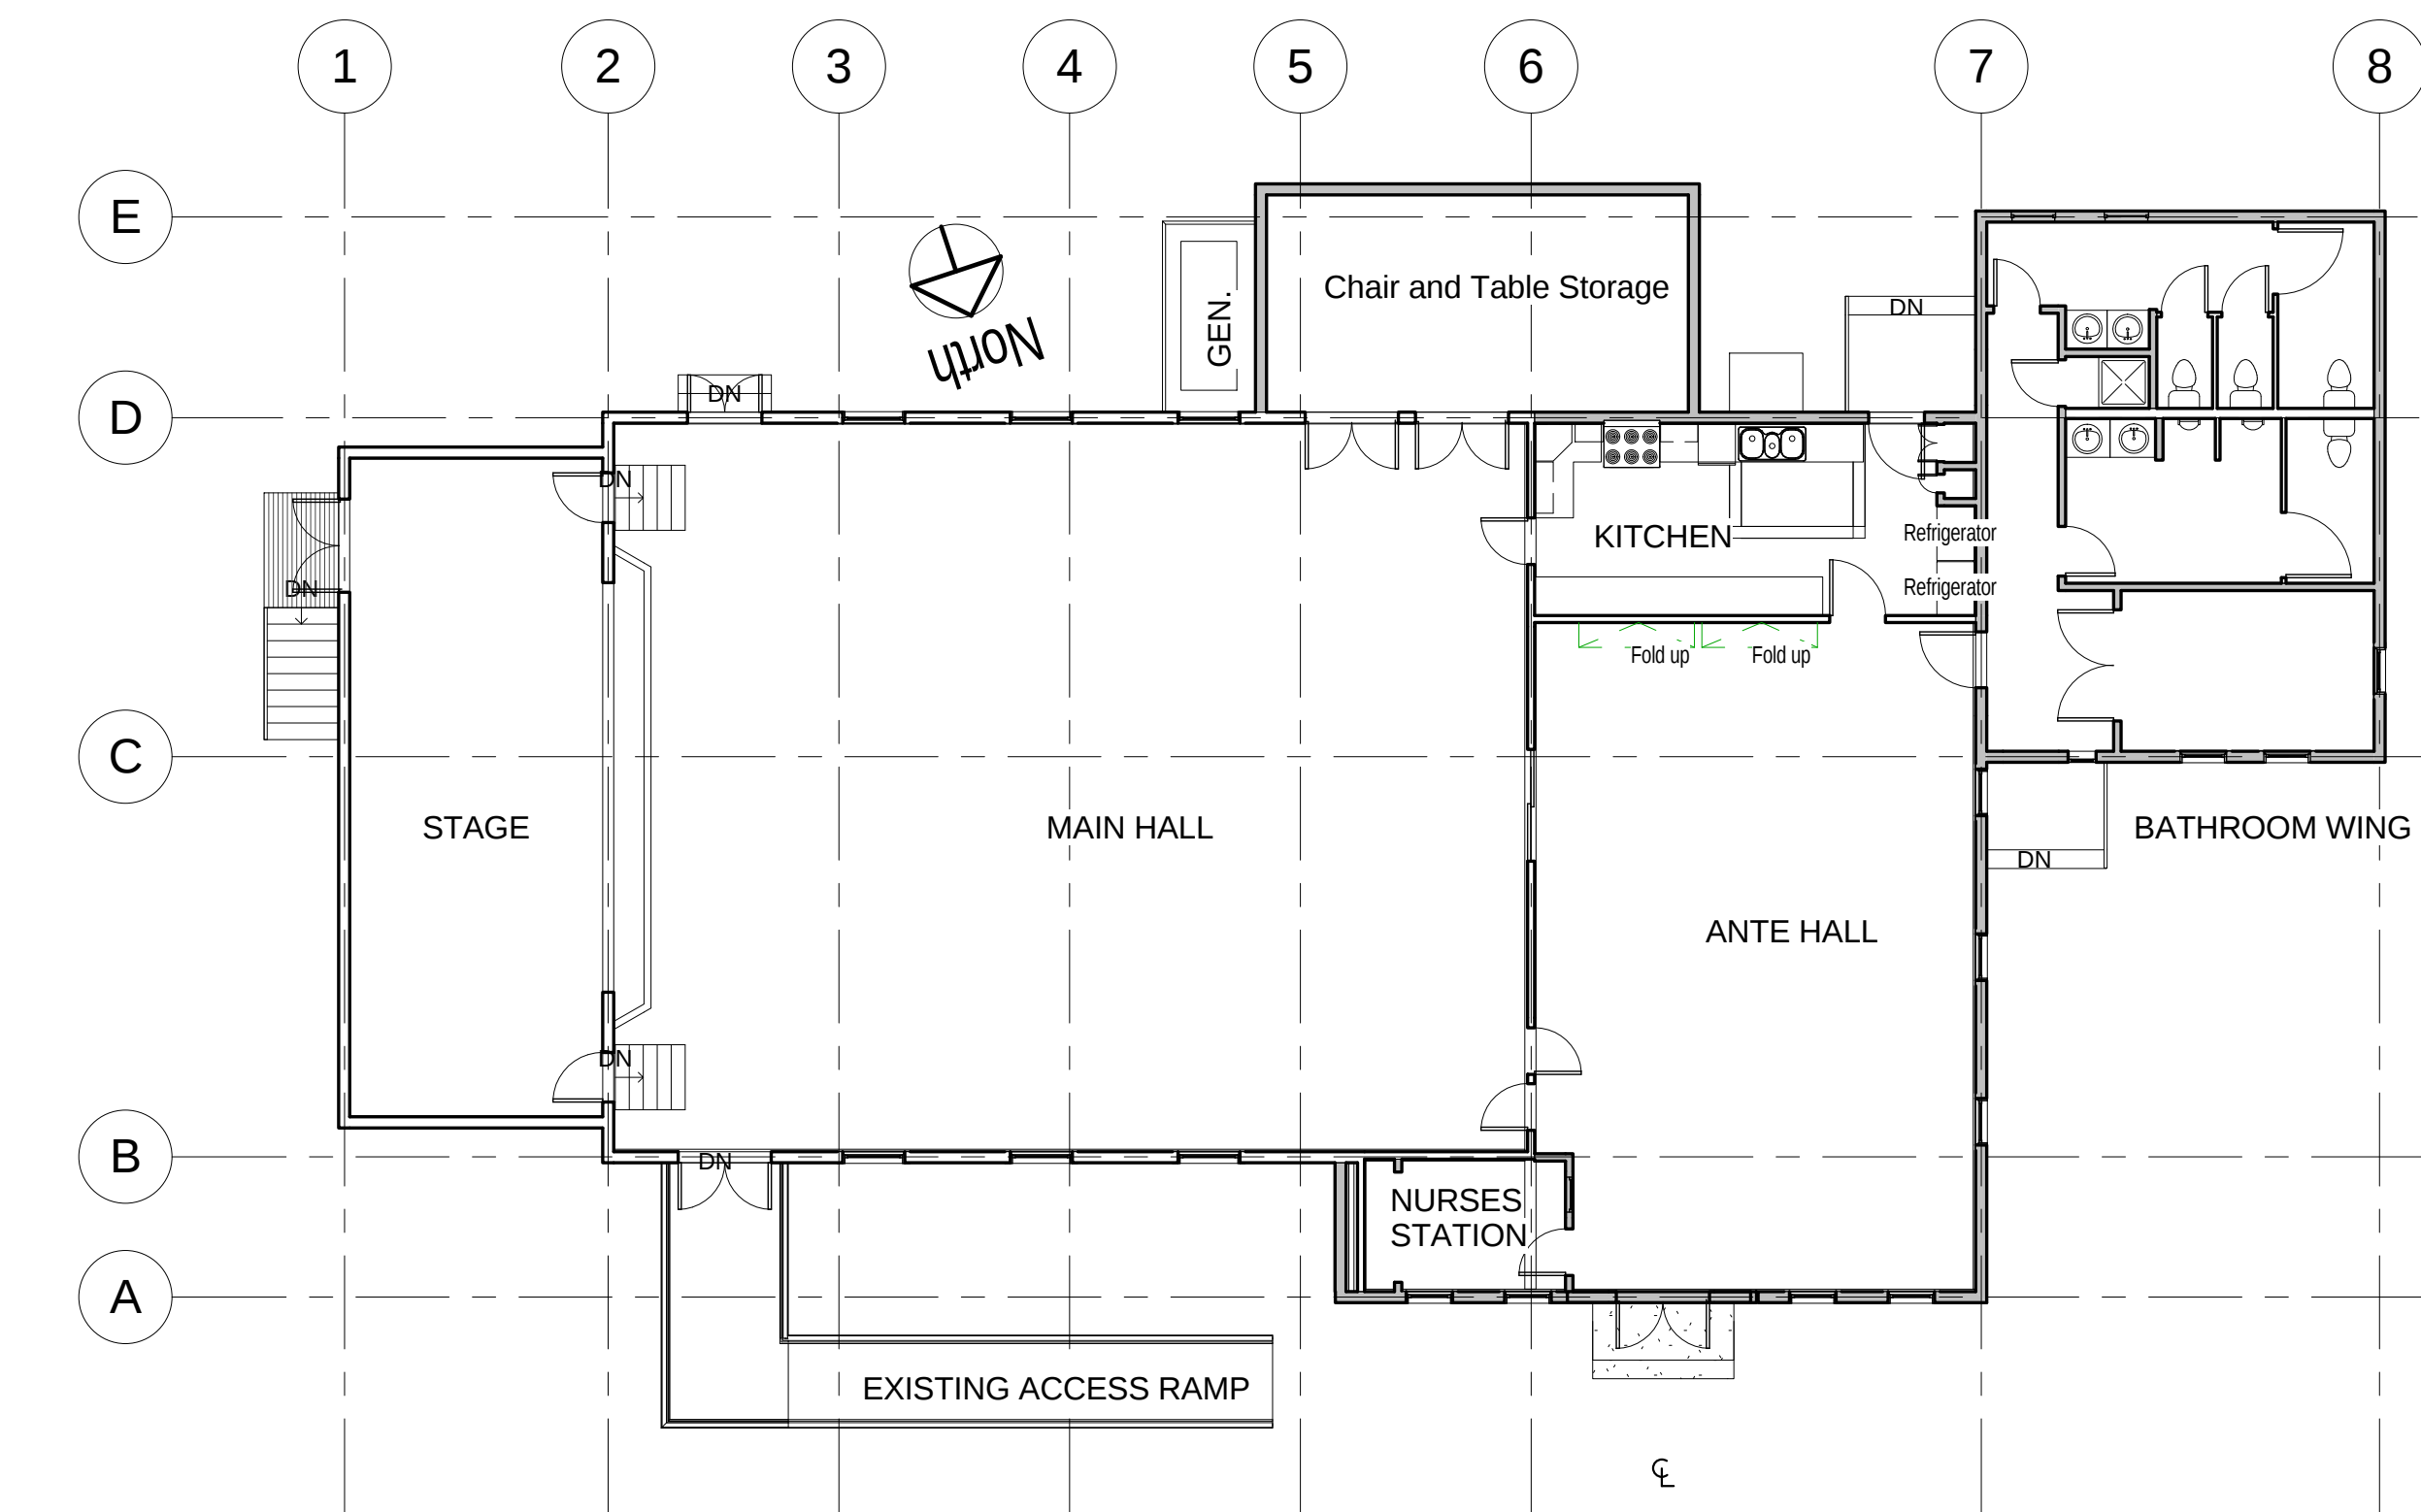
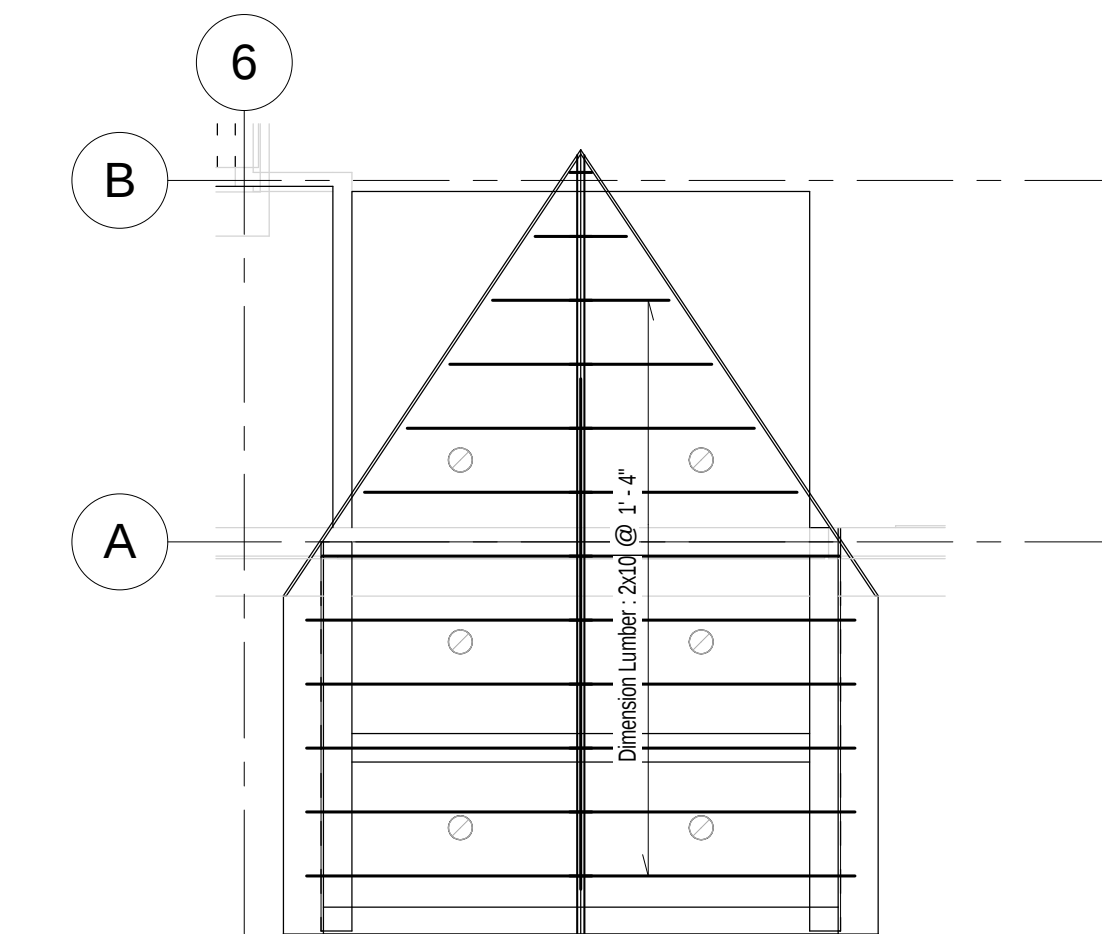
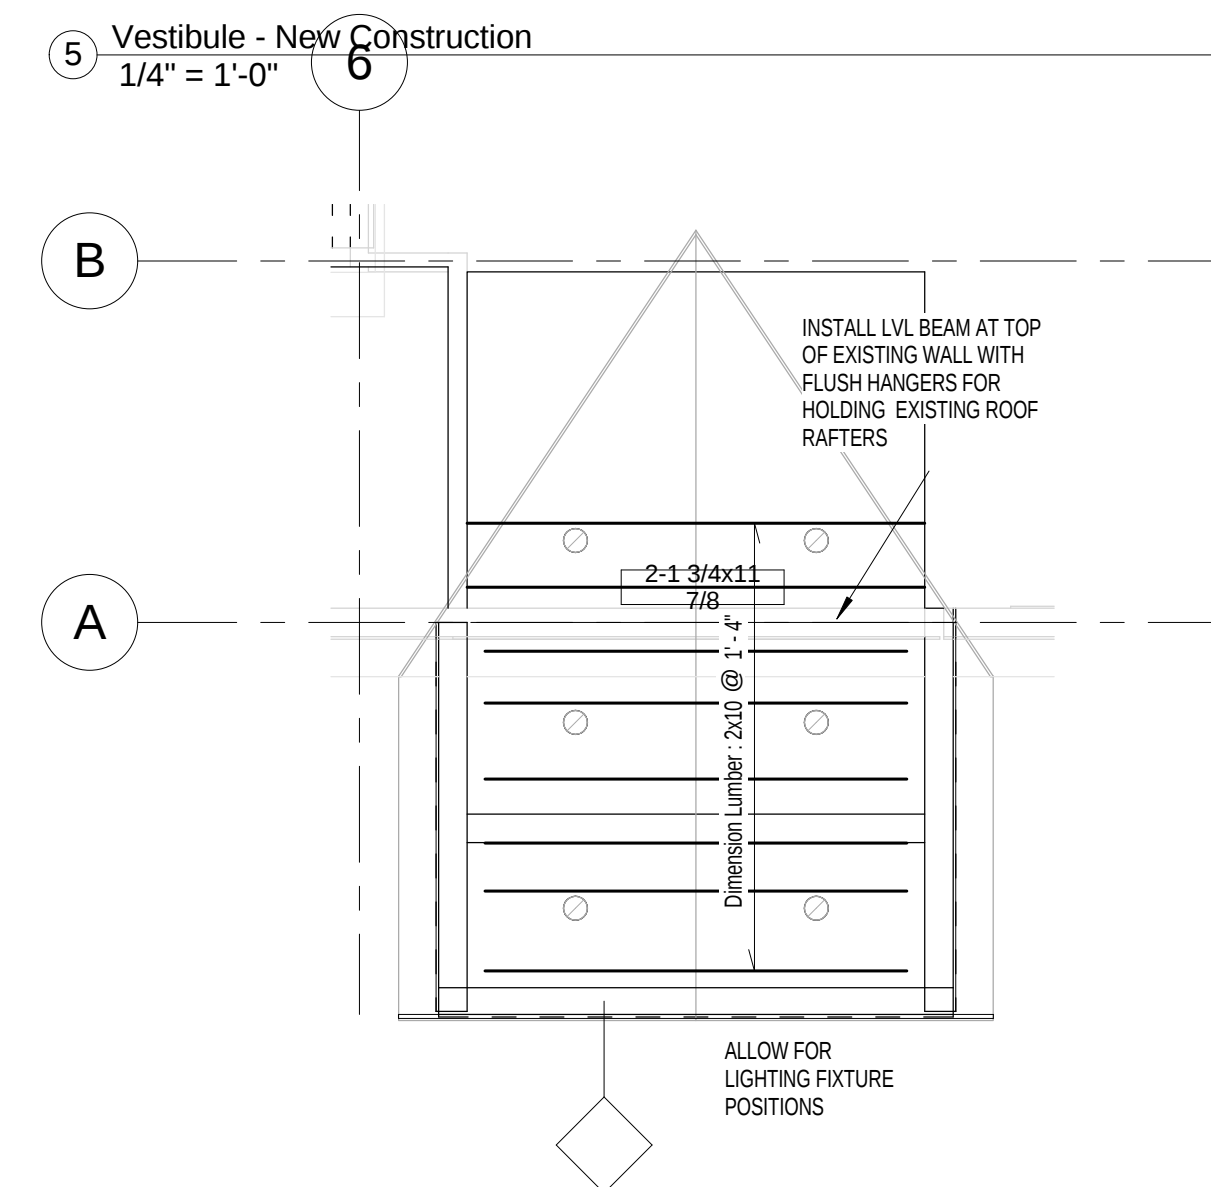
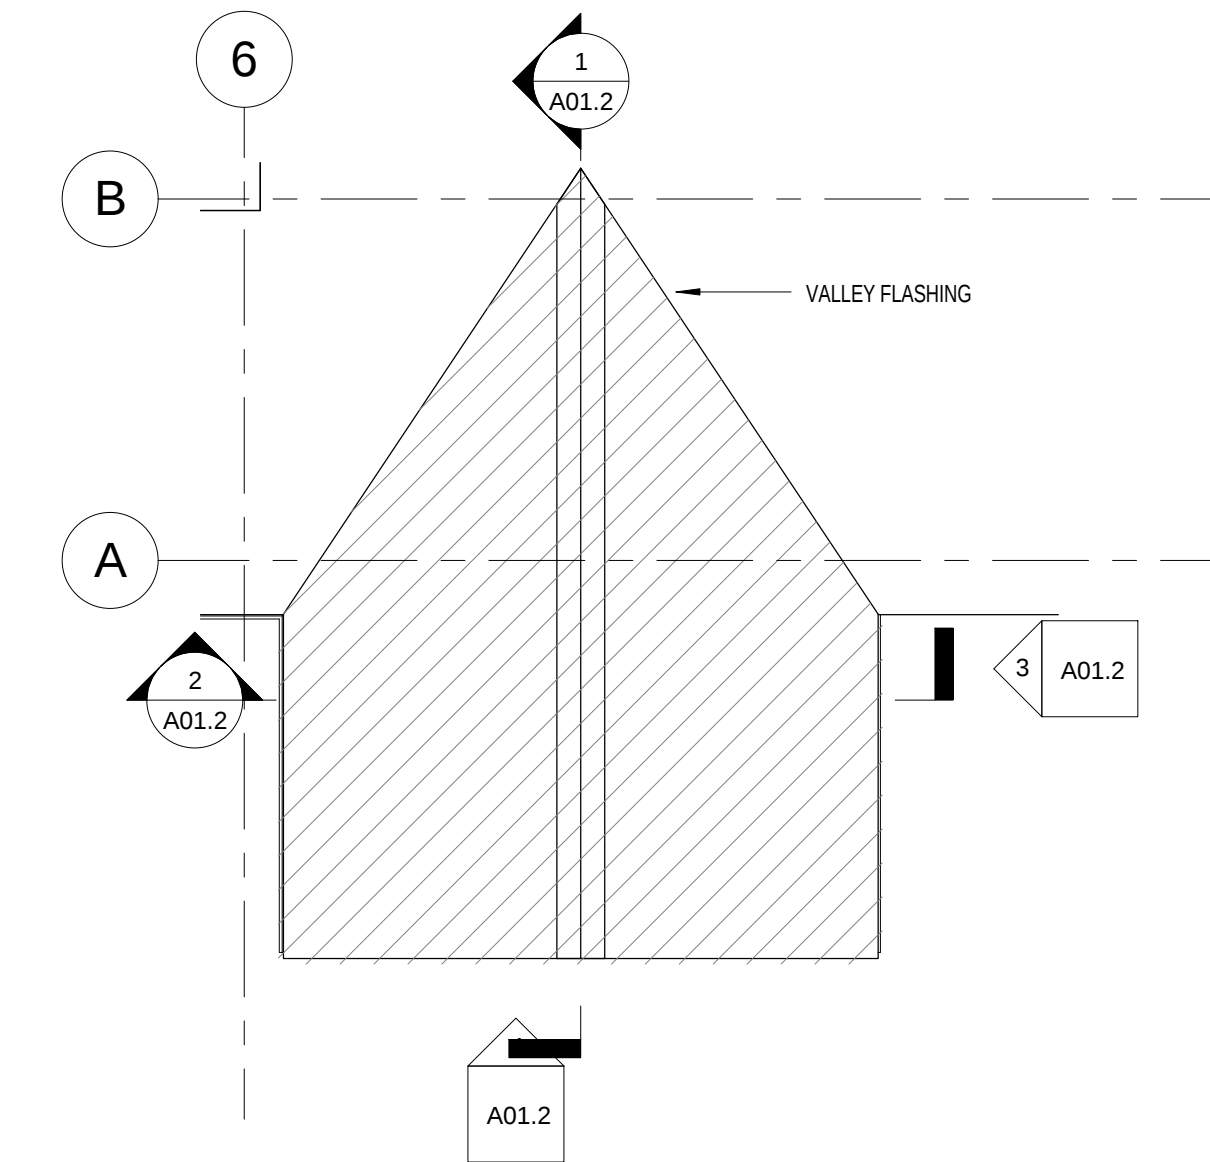
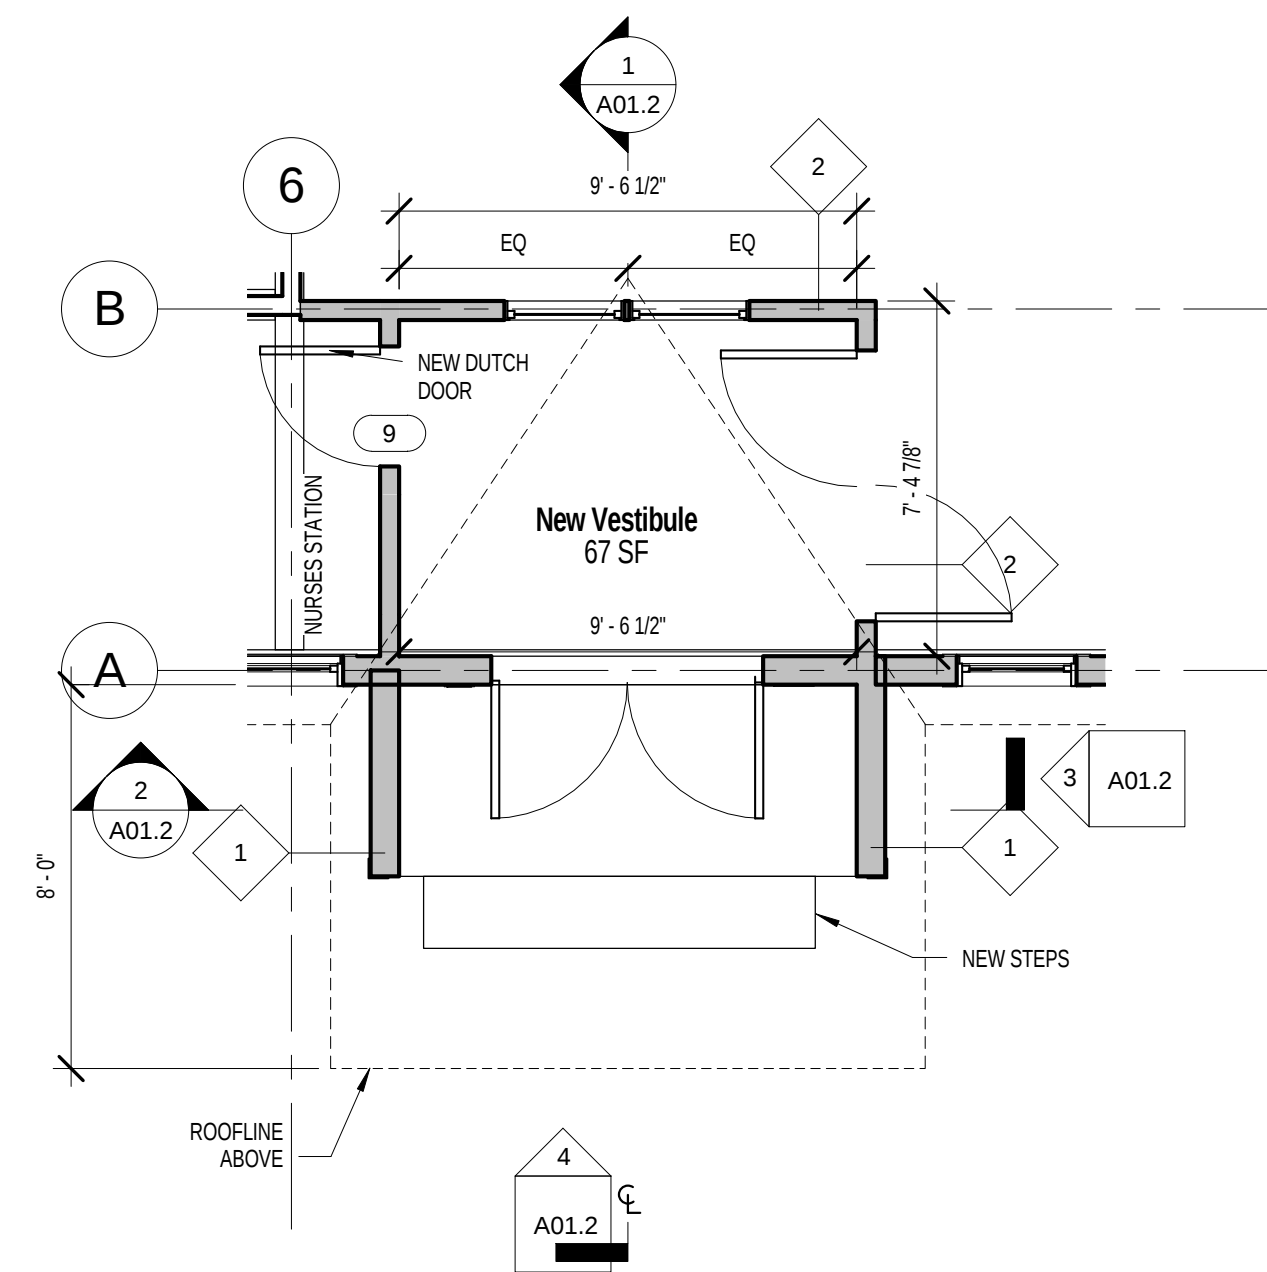


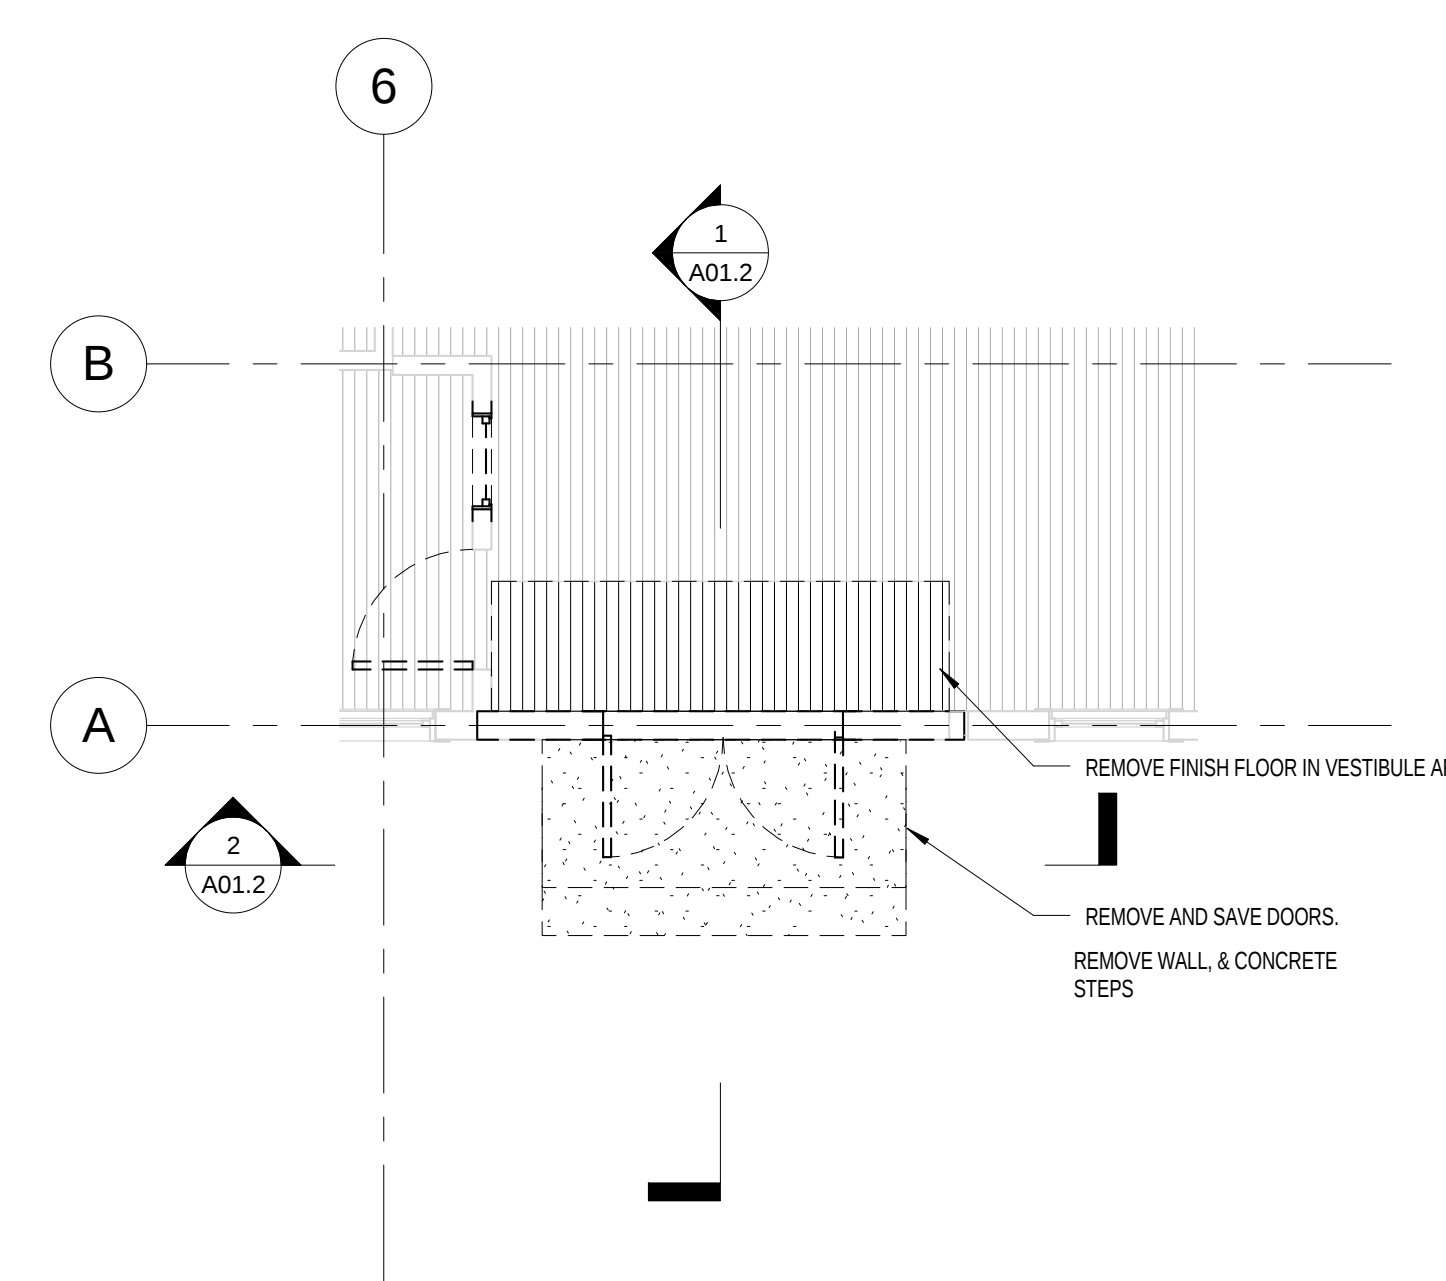

Vestibule Wall Schedule		
Type Mark	Count	Description
1	2	Exterior with Cedar Shingles on Concrete Foundation
2	2	Interior 1-Hour

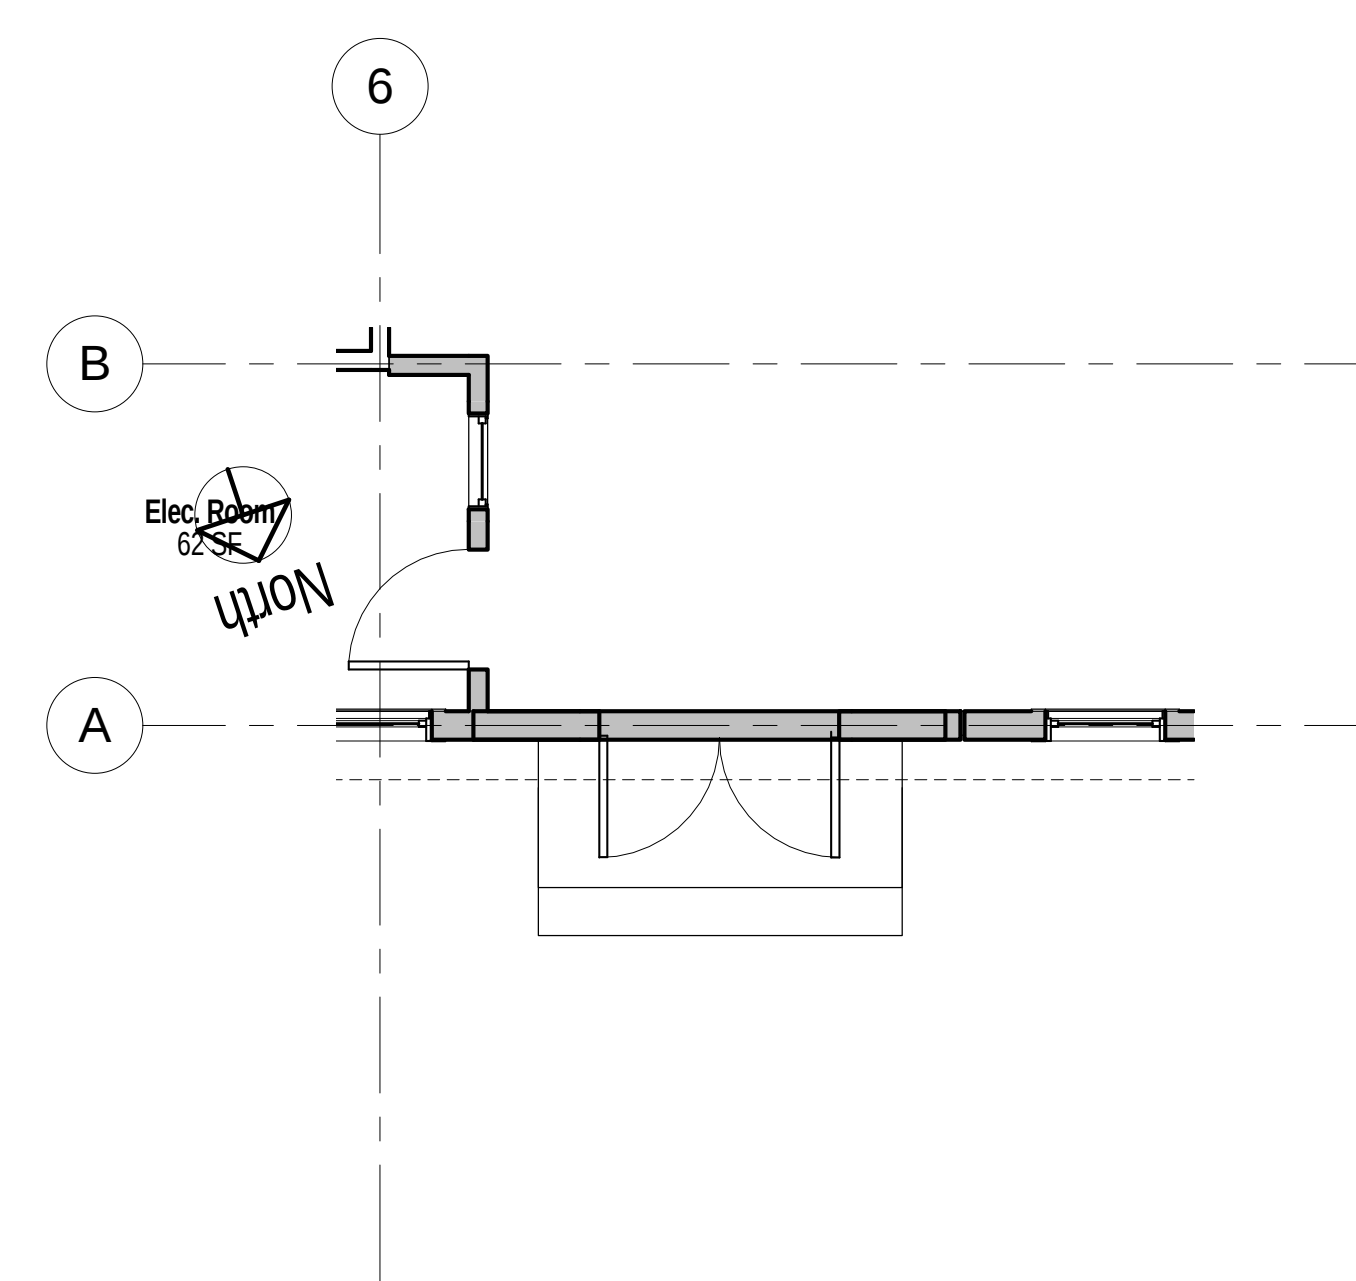

**Chilmark Community
Center
Chilmark, MA**

Stefanov Architects

343 West Broadway, Suite 2
Boston, MA 02127
617.765.0543
www.stefanovarch.com
info@stefanovarch.com

[illegible]

Chilmark Community Center
Plans





Project number	111202
Date	081514
Drawn by	DJS
Checked by	DJS

A01.1

Scale	As indicated
-------	--------------

Stefanov Architects

343 West Broadway, Suite 2
Boston, MA 02127
617.765.0543
www.stefanovarch.com
info@stefanovarch.com

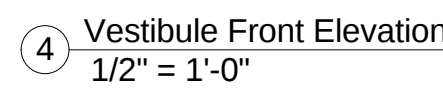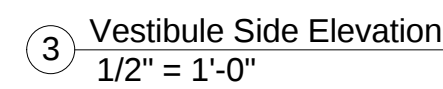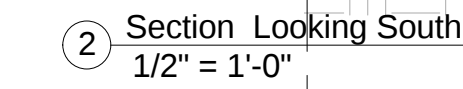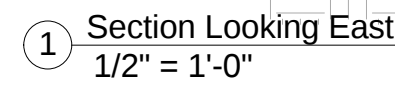[illegible]

Chilmark Community Center
Sections & Elevations

Project number	111202
Date	081514
Drawn by	DJS
Checked by	DJS

A01.2

Scale	1/2" = 1'-0"
-------	--------------