

(road)

Squibnocket Quad 1:25,000
N41°19'45.480"W70°46'17.250"

0 10 20 Feet

Soundings in feet
-3.7 M.L.W. = 0.0



This plan is for permit purposes only

Existing pile to be moved

Proposed location of
pile to be moved

M.H.W.

Access
Stairs

Locus

Assessor Parcel 33-56
#6 Tucker Trail
±6.3 Acres

Existing
Boathouse

Existing
8'x14'
Seasonal
Float

Abutting Pier
±530'

-2.0

-4.1

-1.7

-2.2

Existing
Ramp

Abutting Pier
±1140'

M.L.W.

Existing
Fixed Pier

Access
Stairs

DH find
Large Boulder

Note: Float shall have
stops to keep 30"
bottom clearance

M.H.W.

Property Line

±386'

Assessor Parcel 33-57
N.E. Flanders, et al. Trustees
c/o Graeme Flanders
PO Box 807
Chilmark, MA 02535

Existing
Boathouse



**VINEYARD LAND SURVEYING
& ENGINEERING, INC.**

12 Courtois Road, P.O. Box 421 West Tisbury, MA 02575
P 508.693.3774 F 508.693.8575


Sheet 1 of 2
Job 158-1

Note: No previous authorizations
are known for this property

• = Existing Pile

Datum: NAVD88


Plan accompanying petition of
Arthur J. Mahon, Trustee to license
and maintain an existing timber pile
pier and float at #6 Tucker Trail in
Nashaquitsa Pond, Chilmark, Mass.
May 11, 2015, Scale: 1"=20'
Revised: Dec. 7, 2016

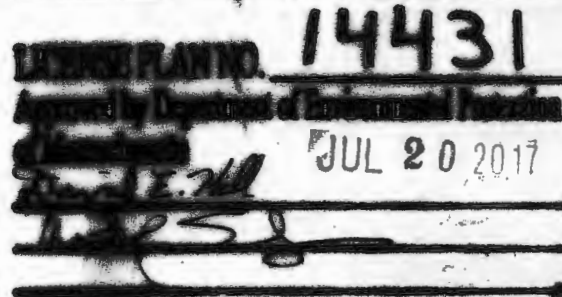


W16-4592

This plan is for permit purposes only

0 2

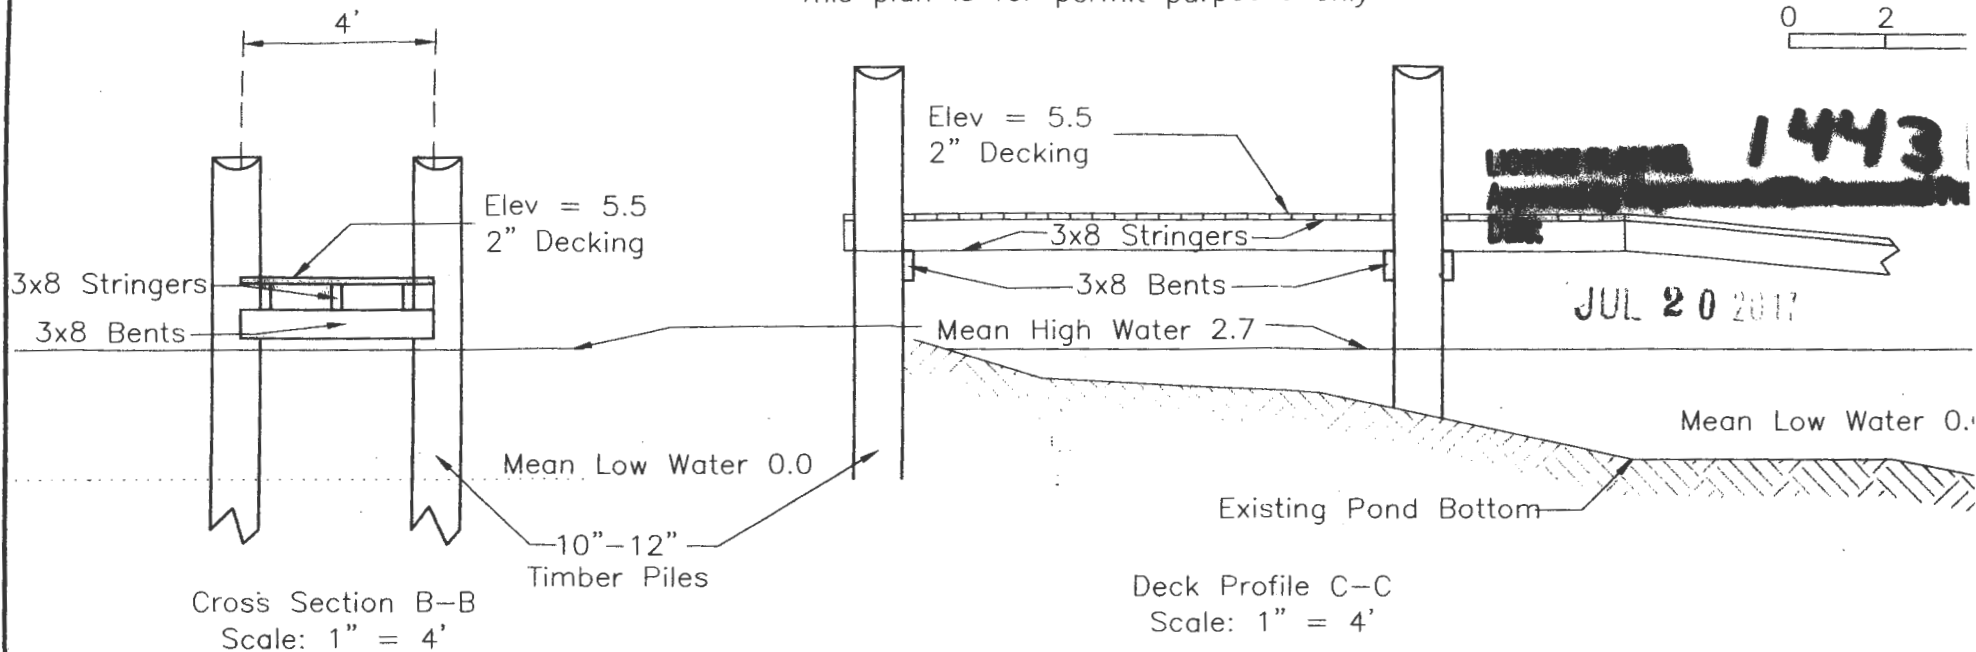

Datum = NAVD88

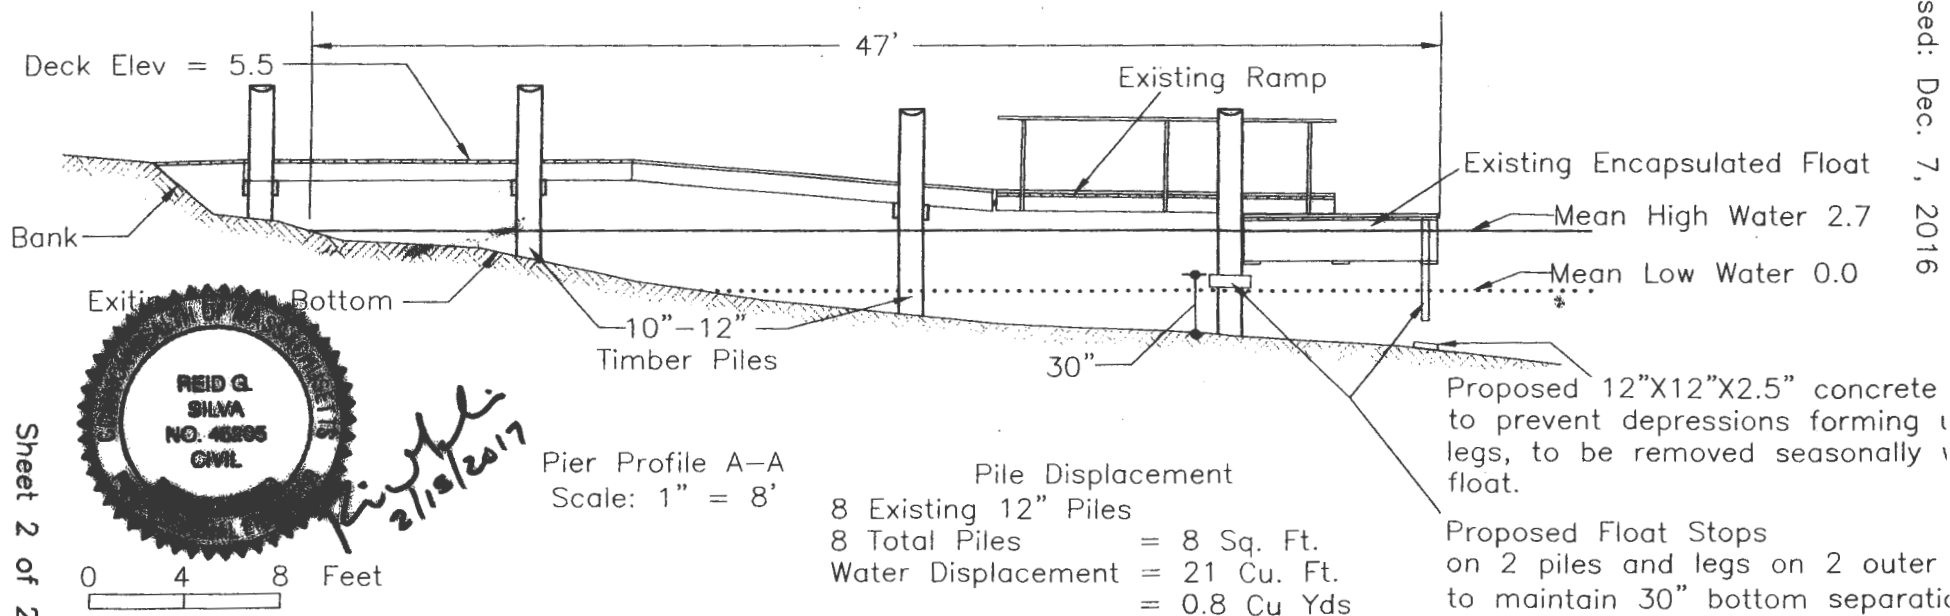

Revised 2/10/2017

Sheet 2 of 2
Job 158-1

0 4 8 Feet

Revised: Dec. 7, 2016