


SQUIBNOCKET POND

LOCAL MAP
1" = 1 MILE

LEGEND

- EXISTING AND PROPOSED POND WATER
- EXISTING AND PROPOSED POND WATER
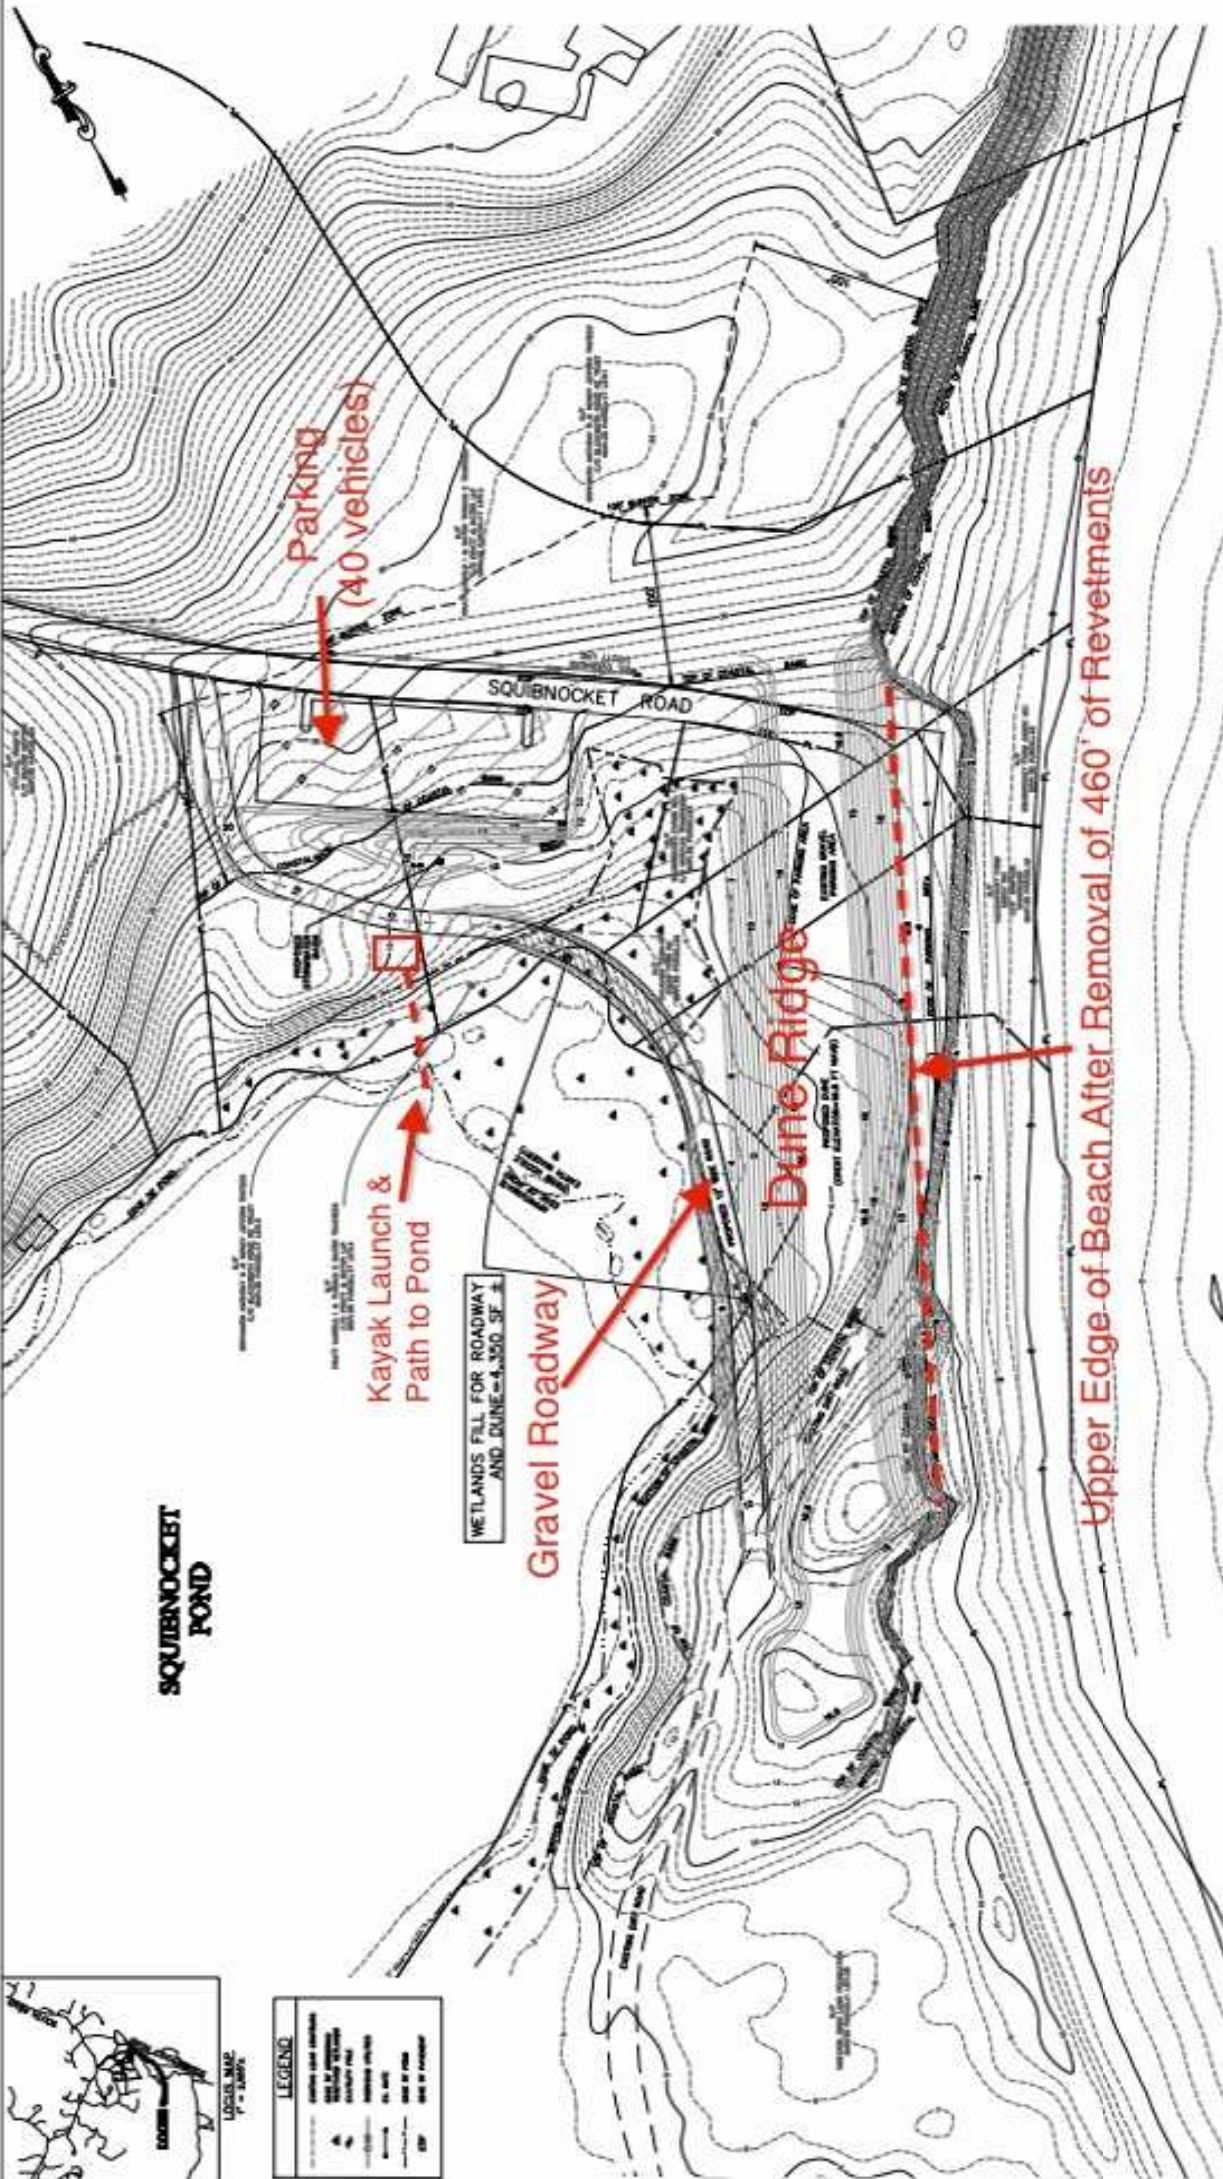

Parking
(40 vehicles)

Kayak Launch & Path to Pond

WETLANDS FILL FOR ROADWAY AND DUNE=4,350 SF

Gravel Roadway

Dune Ridge

Upper Edge of Beach After Removal of 460' of Revetments

4,350 SF of Wetlands Fill

ATLANTIC OCEAN

CONCEPTUAL PLAN
PARKING LOT, ALTERNATIVE ROAD AND
RECONSTRUCTED DUNE
SQUIBNOCKET POND PROJECT
CHILMARK, MASSACHUSETTS
OCTOBER 28, 2014

PREPARED FOR
FRIENDS OF SQUIBNOCKET
C/O TOMY ORPHANOS, 40 CROSBY STREET
CHILMARK, MASSACHUSETTS
NEW YORK, NY 10012


SCALE
1" = 100'

Prepared by:
Checked by:
Reviewed by:
Approved by:

Atlantic DESIGN ENGINEERS, L.L.C.


