


COPYRIGHT
REPRODUCTION OR MISUSE OF
THIS DOCUMENT WITHOUT
WRITTEN PERMISSION FROM
GRANT HAS ASSOCIATES IS
PROHIBITED

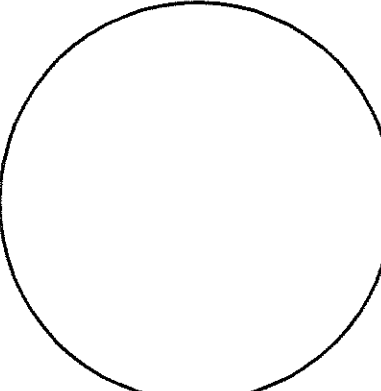


REVISIONS

WINN ROAD EXPANSION
FALMOUTH FIRE DEPARTMENT

ARCHITECTURE
INTERIOR DESIGN
P.O. BOX 6179 FALMOUTH, MAINE 04105
(207) 871-5900
(207) 871-9308

ALTERNATE
CONCEPT
SECOND 'B'
FLOOR

SCALE 1/4" = 1'
DATE | JUNE 09
DRAWN BY MFT
JOB NO. 090601
DRAWING NO.
A3

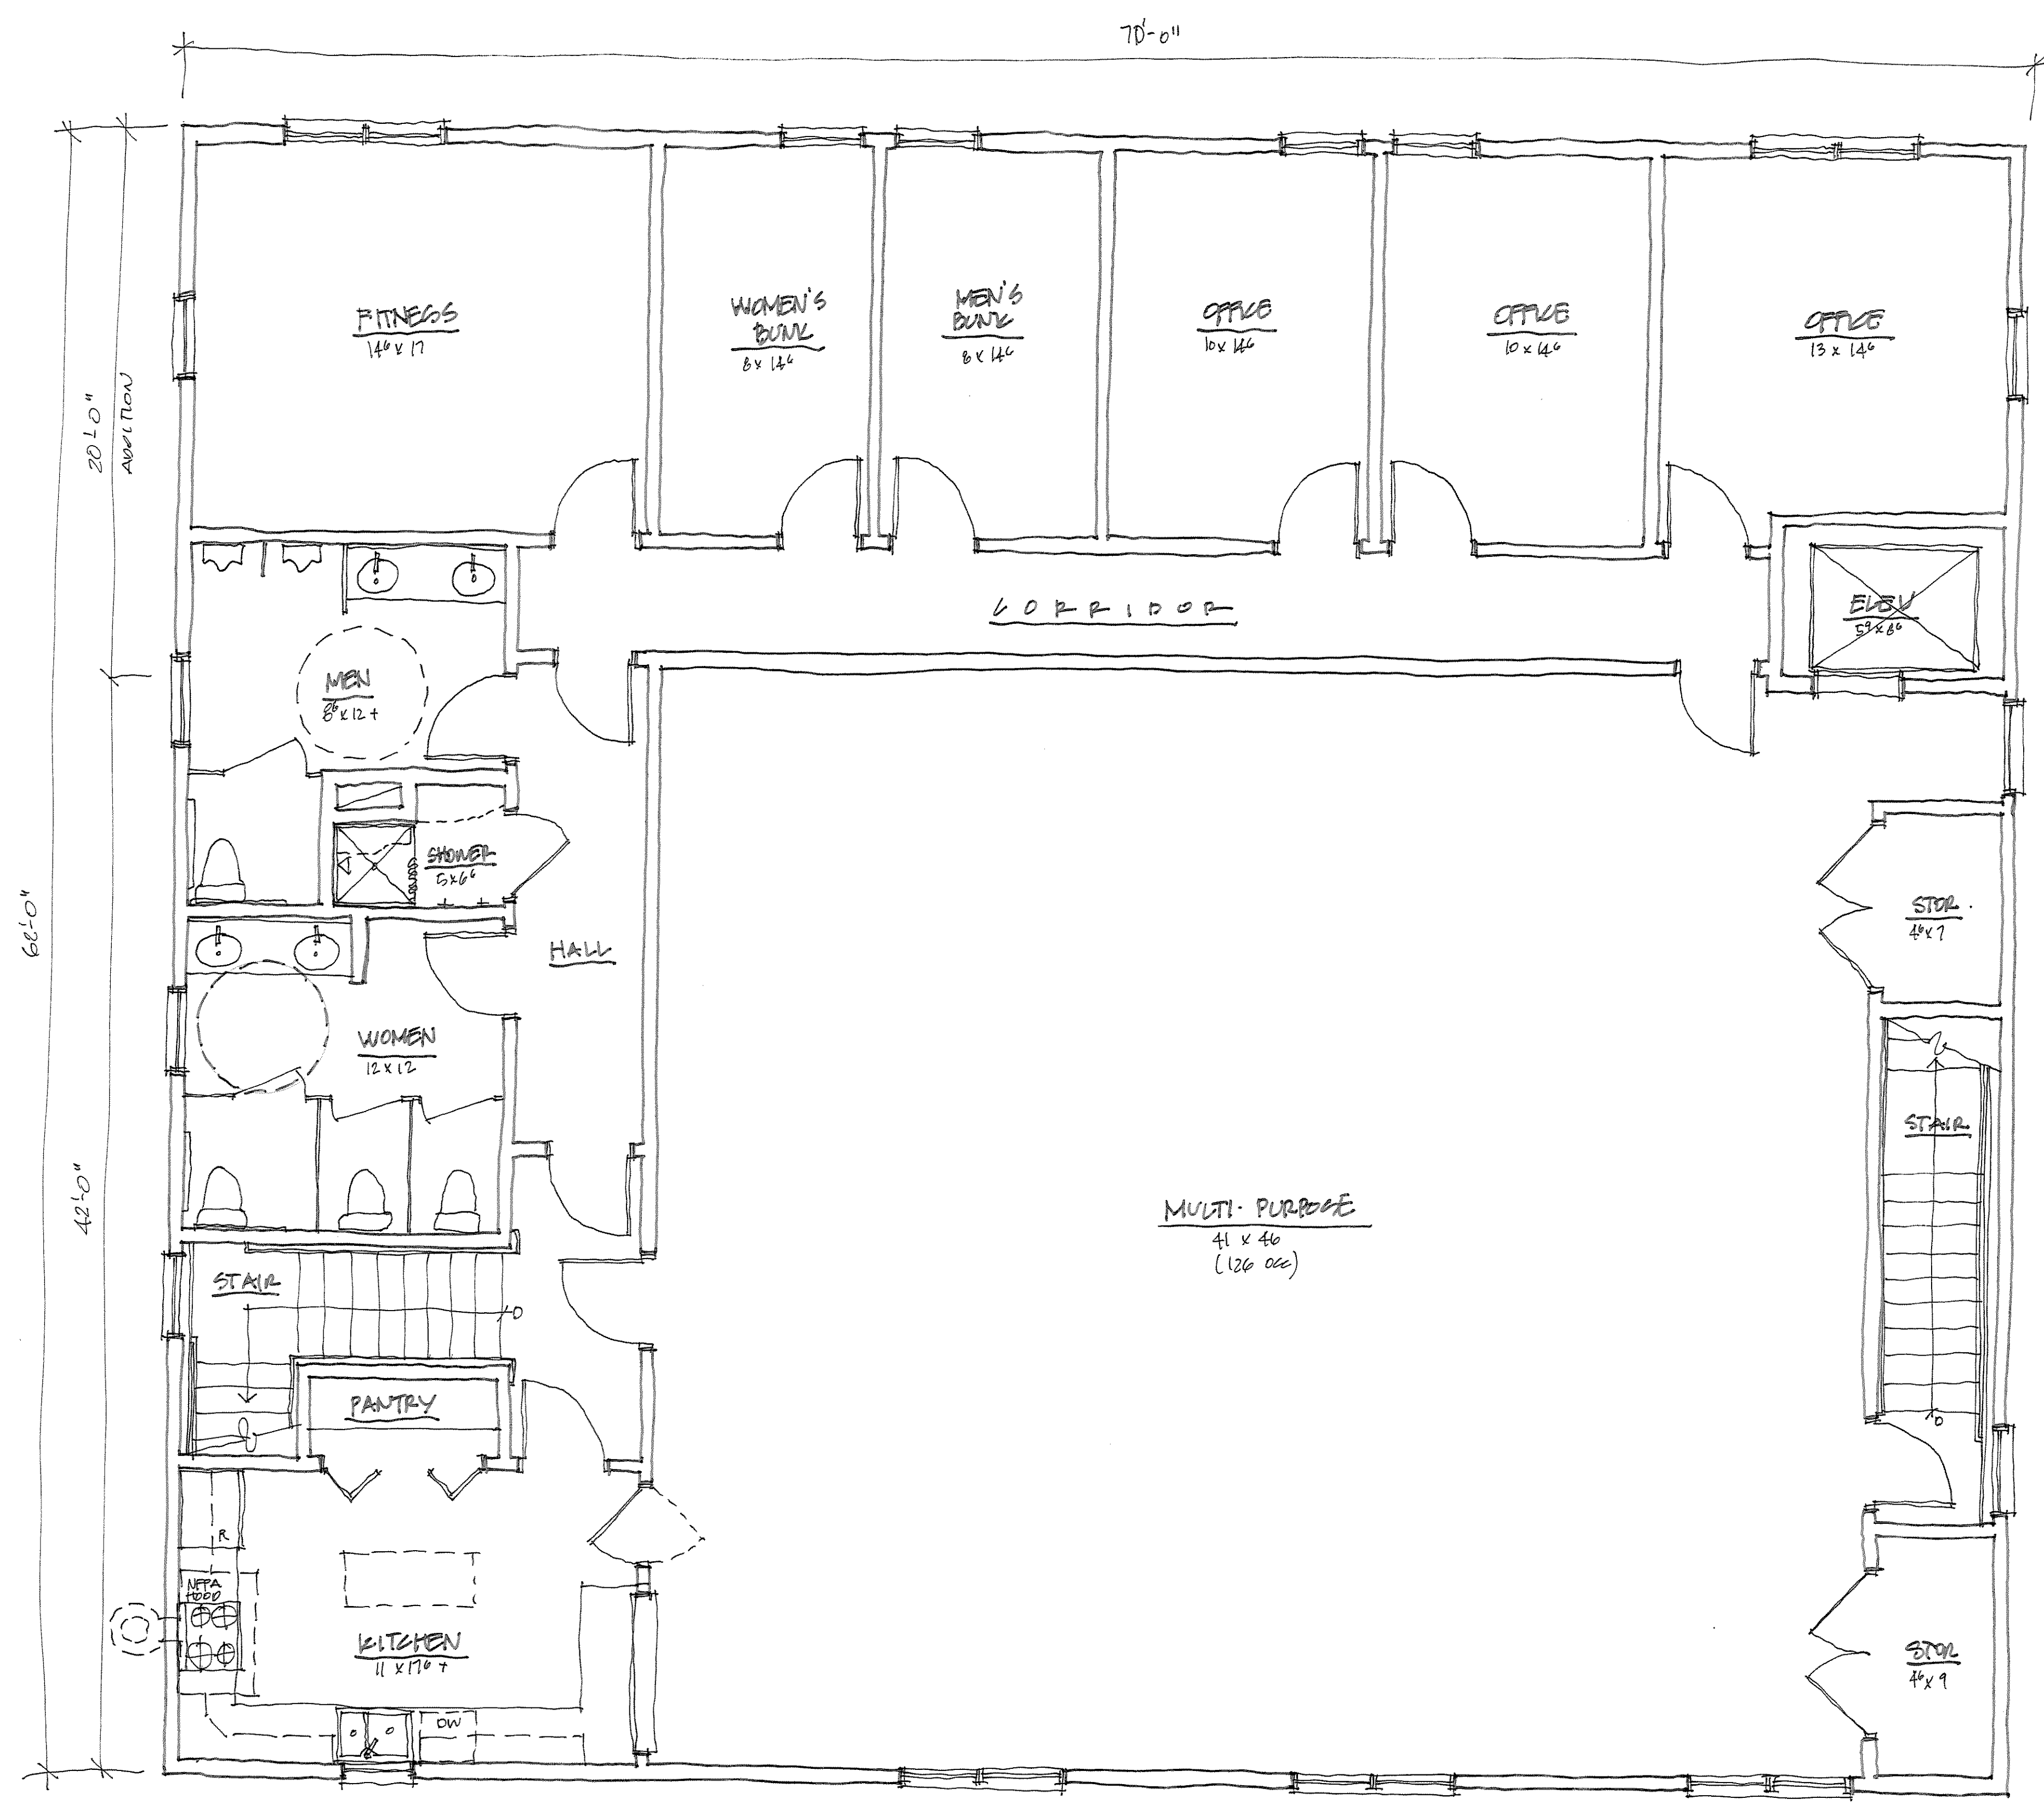

ALTERNATIVE CONCEPT SECOND FLOOR - 'B'