


GRAPHIC SCALE





(IN FEET)
1 inch = 100 ft.

(ACTIVE)
OPEN SPACE
498,811 S.F.
11.45 AC.

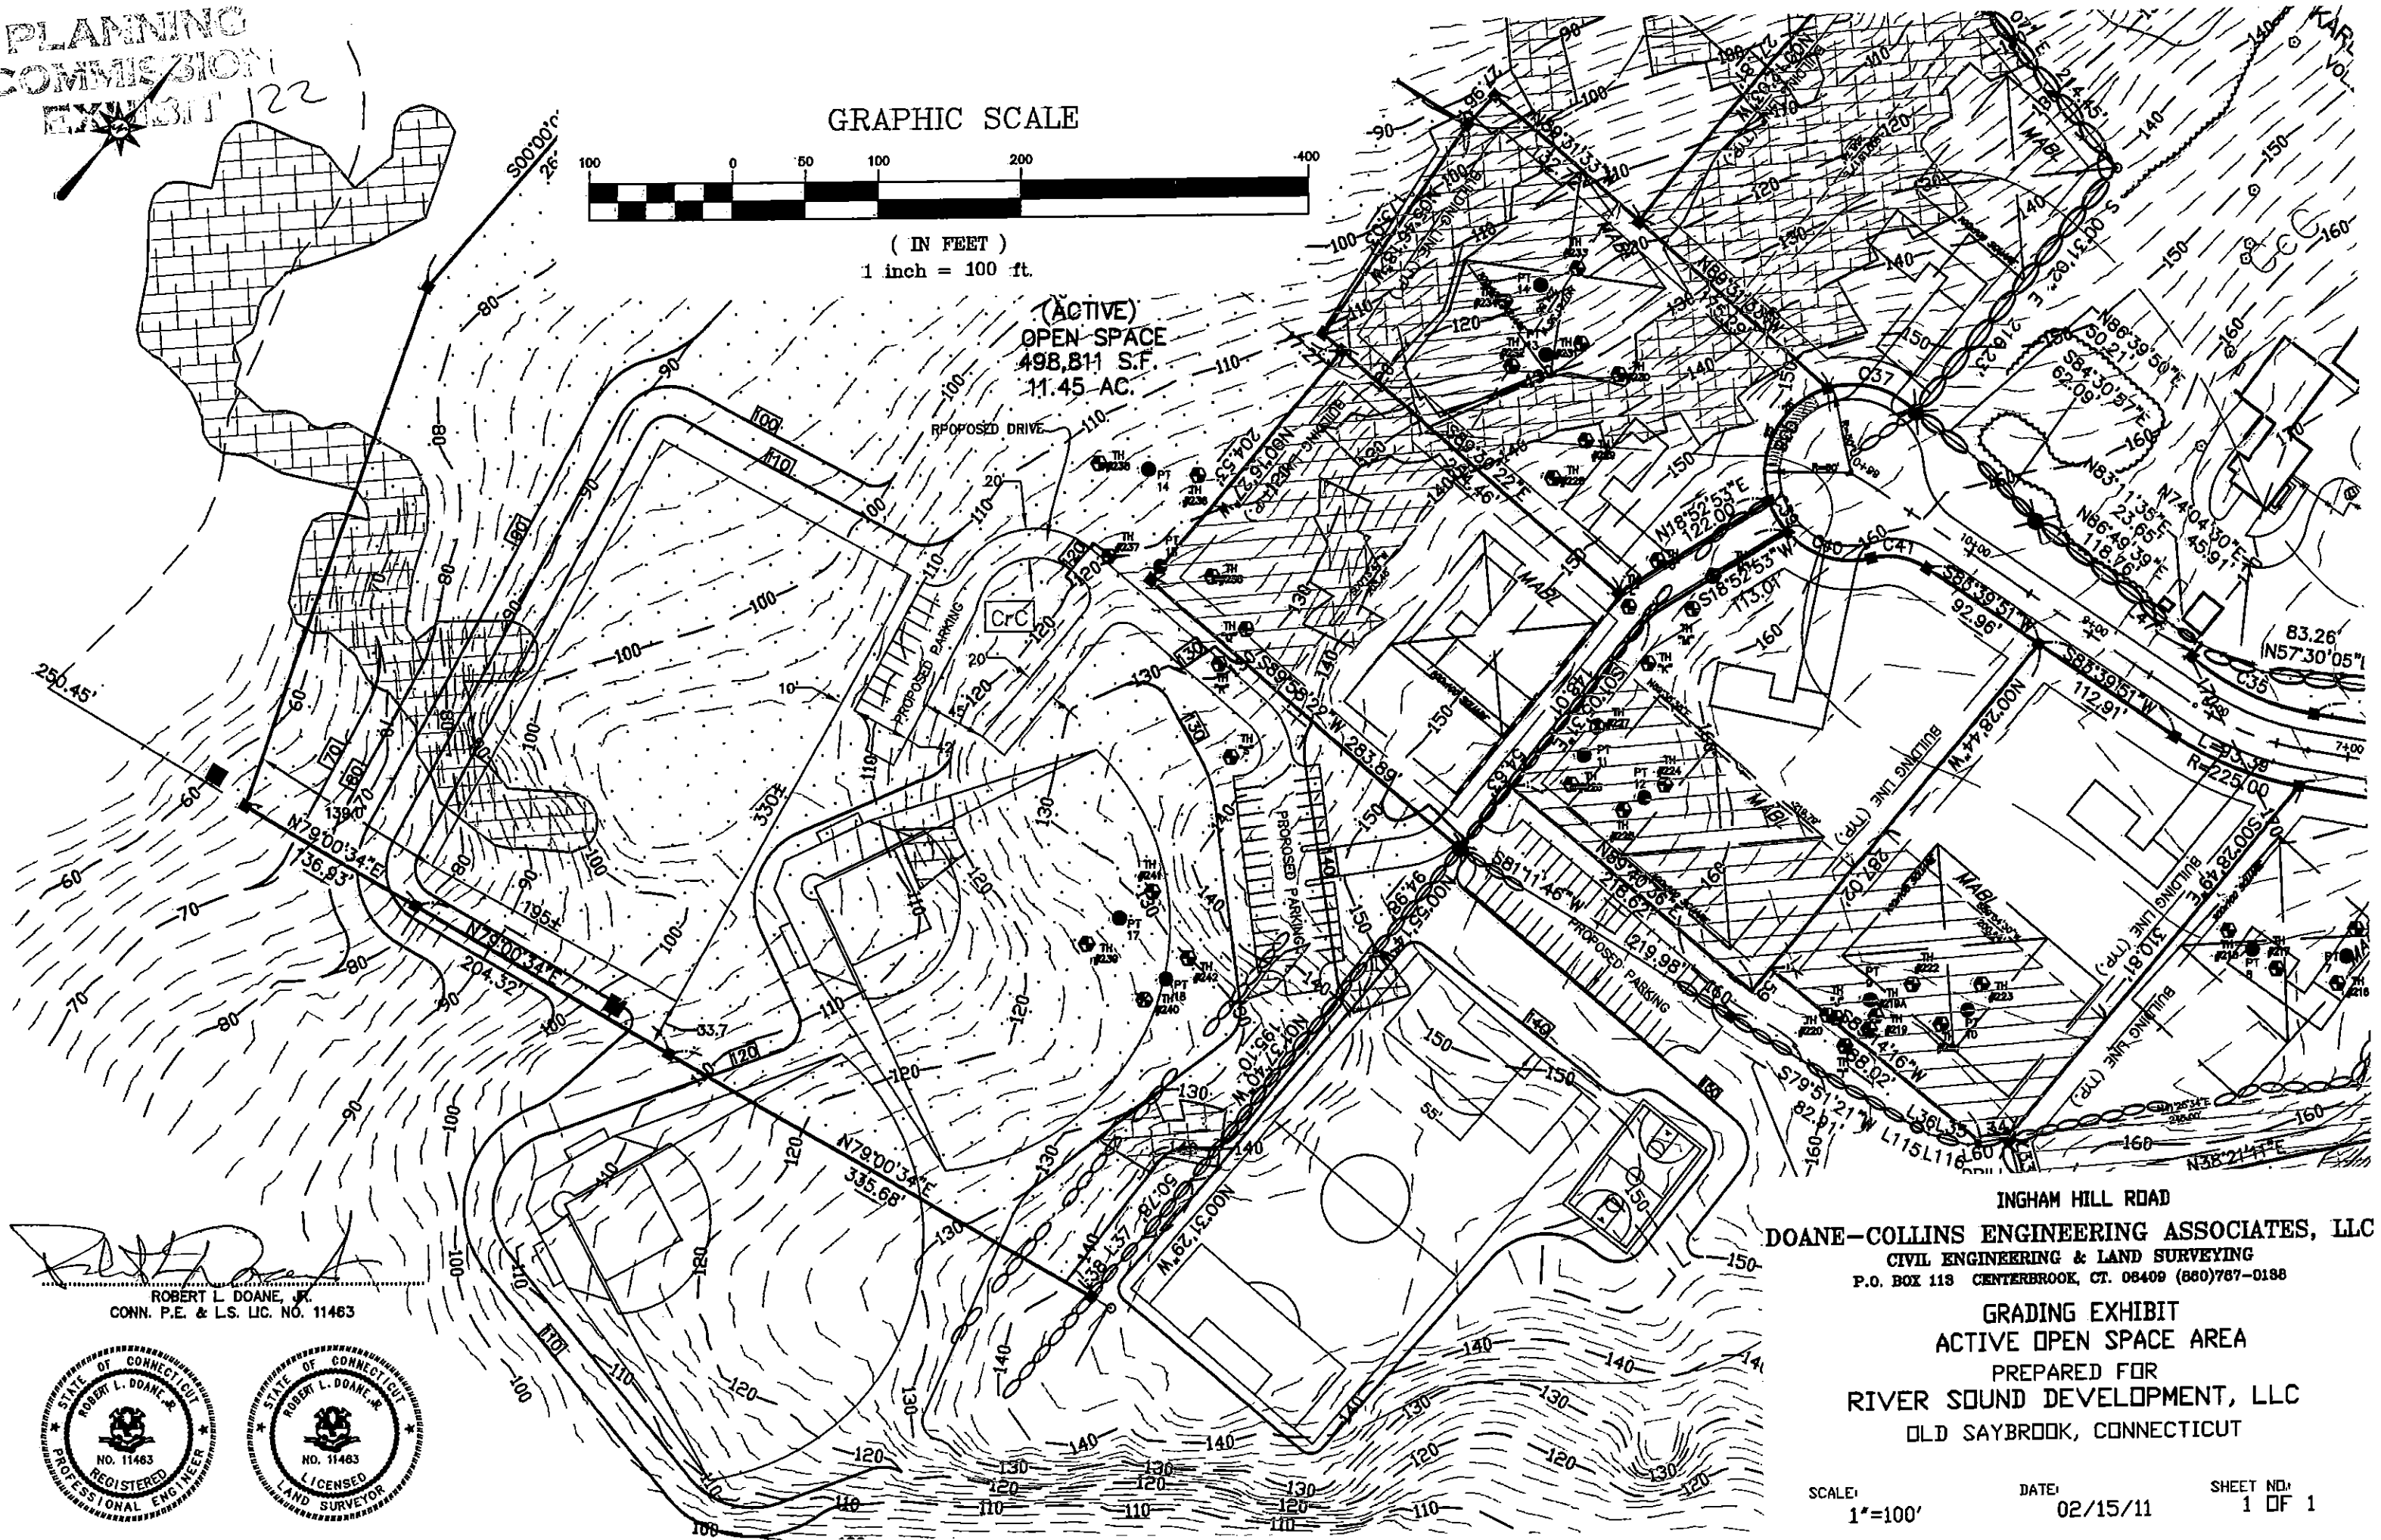

Robert L. Doane, Jr.
ROBERT L. DOANE, JR.
CONN. P.E. & L.S. LIC. NO. 11463

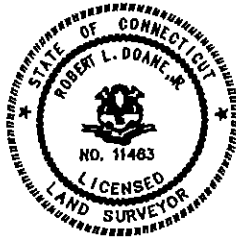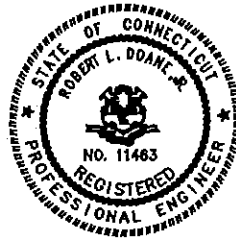

INGHAM HILL ROAD
DOANE-COLLINS ENGINEERING ASSOCIATES, LLC
CIVIL ENGINEERING & LAND SURVEYING
P.O. BOX 113 CENTERBROOK, CT. 06409 (860)787-0188

GRADING EXHIBIT
ACTIVE OPEN SPACE AREA
PREPARED FOR
RIVER SOUND DEVELOPMENT, LLC
OLD SAYBROOK, CONNECTICUT

SCALE:
1"=100'

DATE:
02/15/11

SHEET NO:
1 OF 1